




FRONT ELEVATION

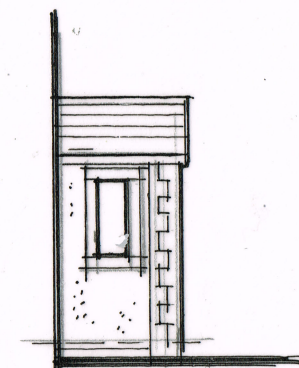


SIDE ELEVATION




ELEVATION AT 'X'



REAR ELEVATION

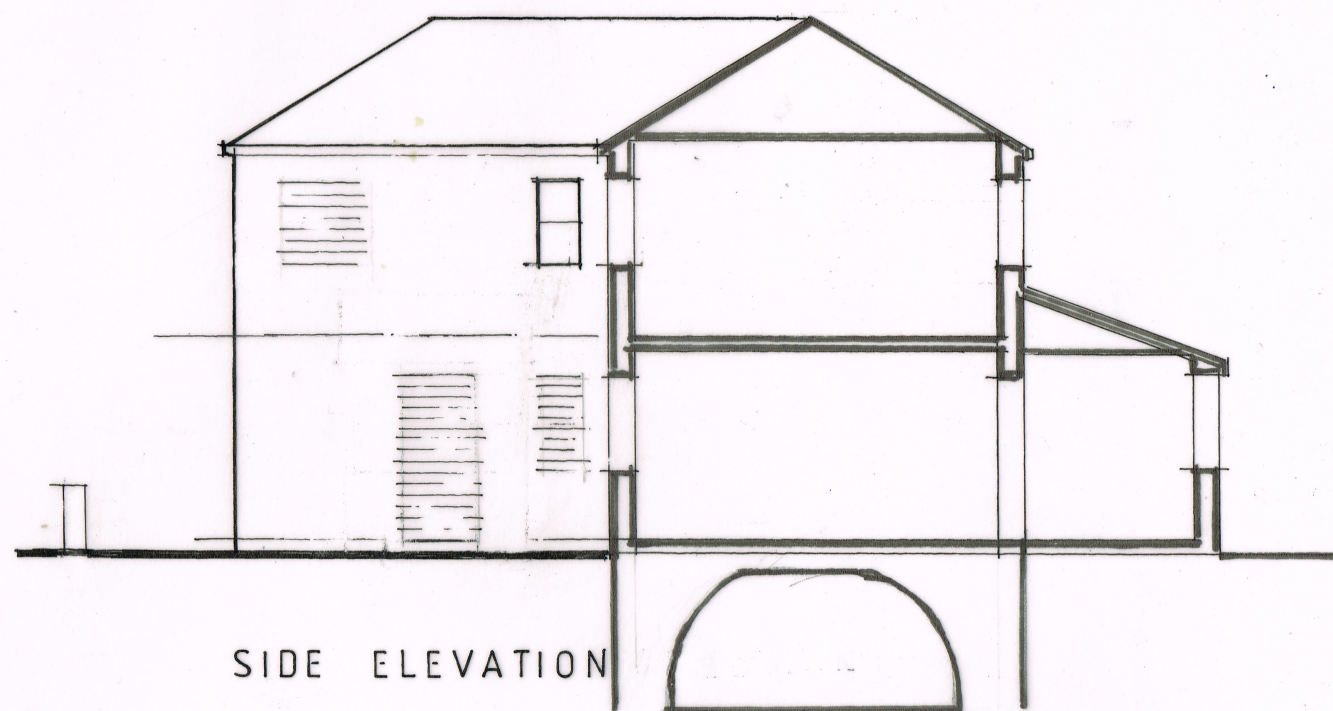

SIDE ELEVATION

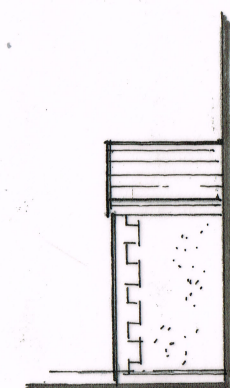

ELEVATION AT 'Z'

Proposed elevations
SCALE 1:100 @ A3

DRG No SL/100/6