



Side Elevation



Rear Elevation

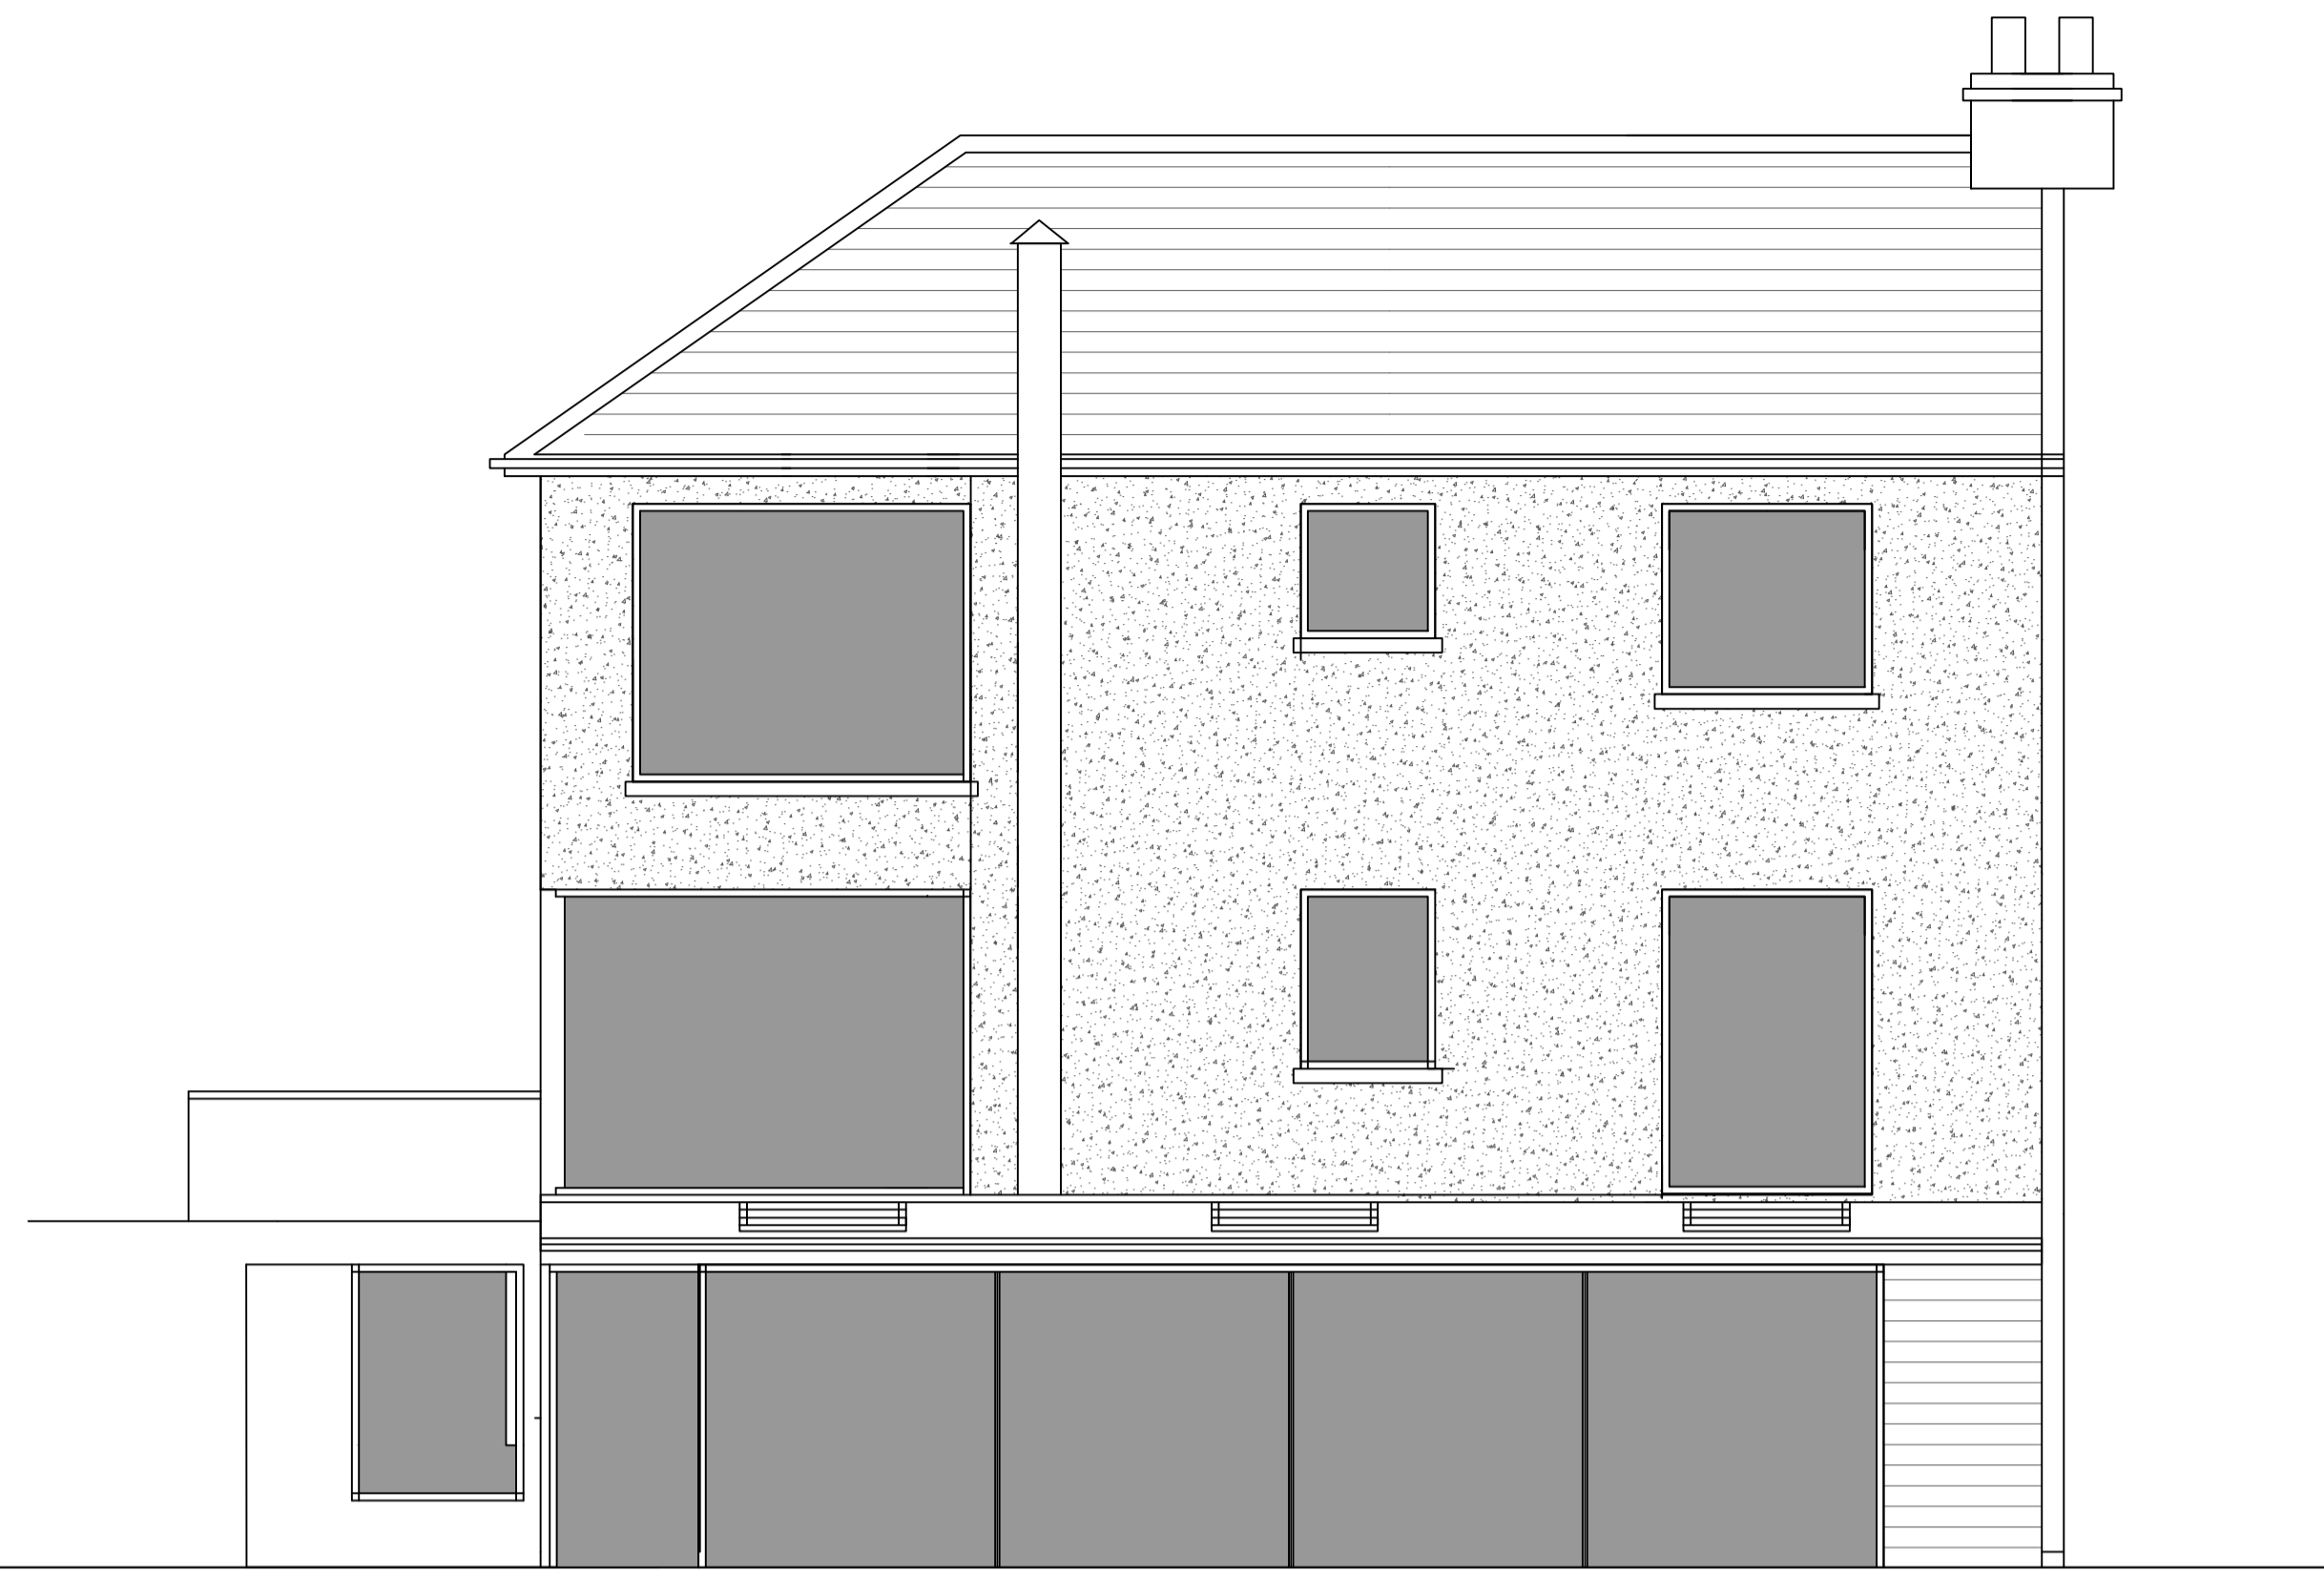

Front Elevation

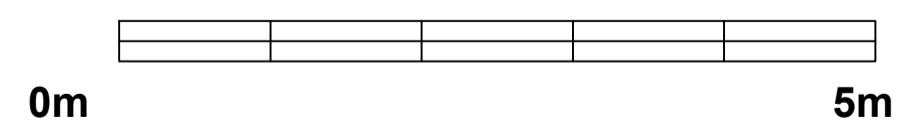

client The Gillin Family			
project Alterations to 416 Manchester Rd Marsden HD7 6DP			
title Elevations Scheme			
B+B		Bruce & Bruce	
ARCHITECTS			
Mob 07831 337 283			
Architects		Planning Supervisors	Project Management
Town Planning Consultants		Building Conservation	
scale 1:50	date 1.03.22	cad	checked
drg no. 4	rev	designed	