

 


Written dimensions on these drawings shall take precedence over scaled dimensions. Contractors shall verify and be responsible for all dimensions and conditions on the project and UHD Architectural Services must be notified of any variations from the dimensions and conditions shown by these drawings prior to commencement of any work. All contractors are deemed to have made themselves aware of site conditions prior to entering into any contract.


A1	1:50					
A3	1:100					

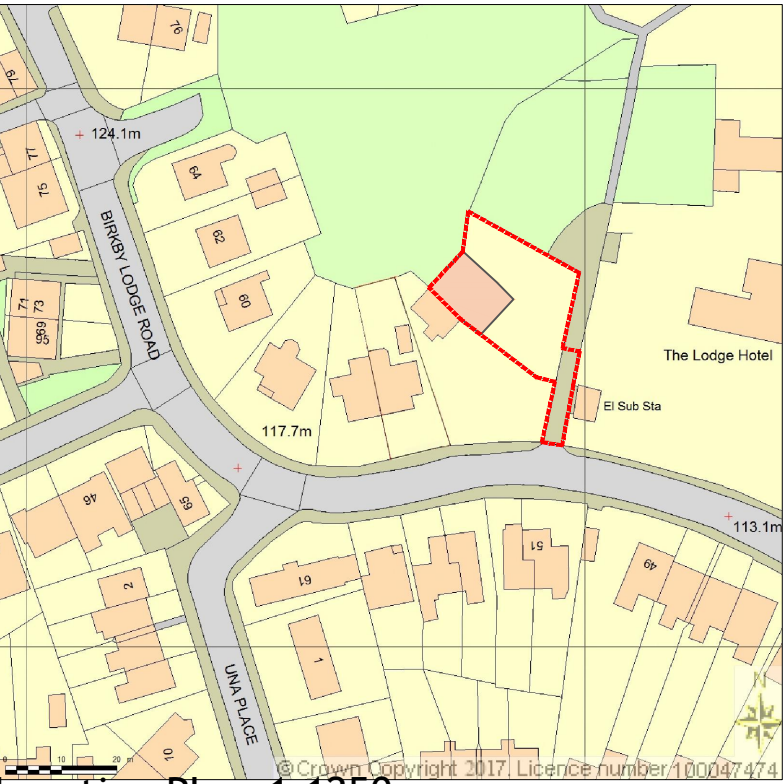


Location Plan 1.1250

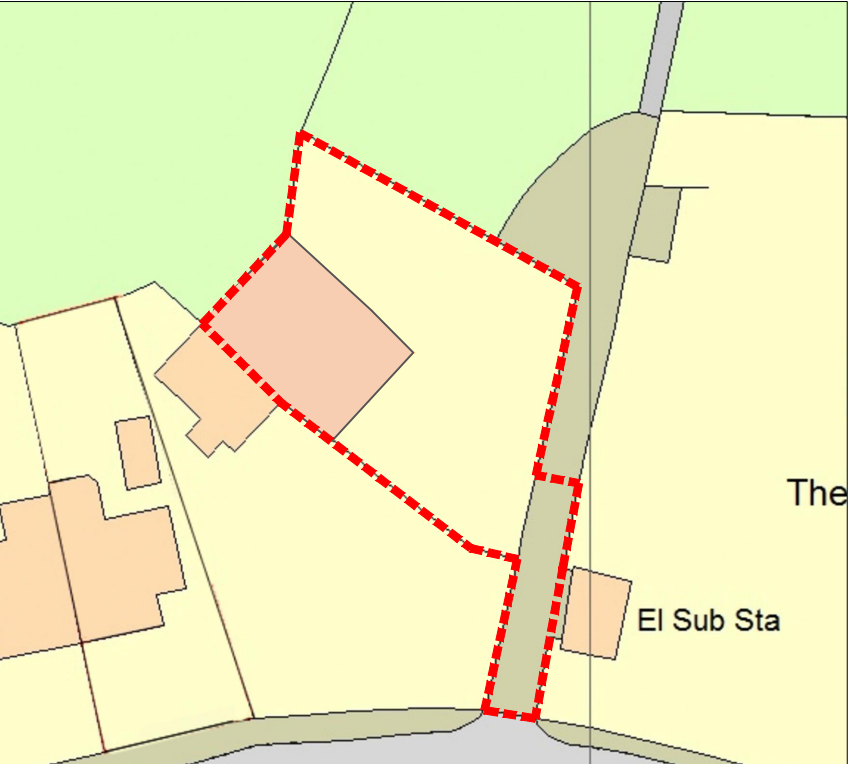

Site Plan 1.500

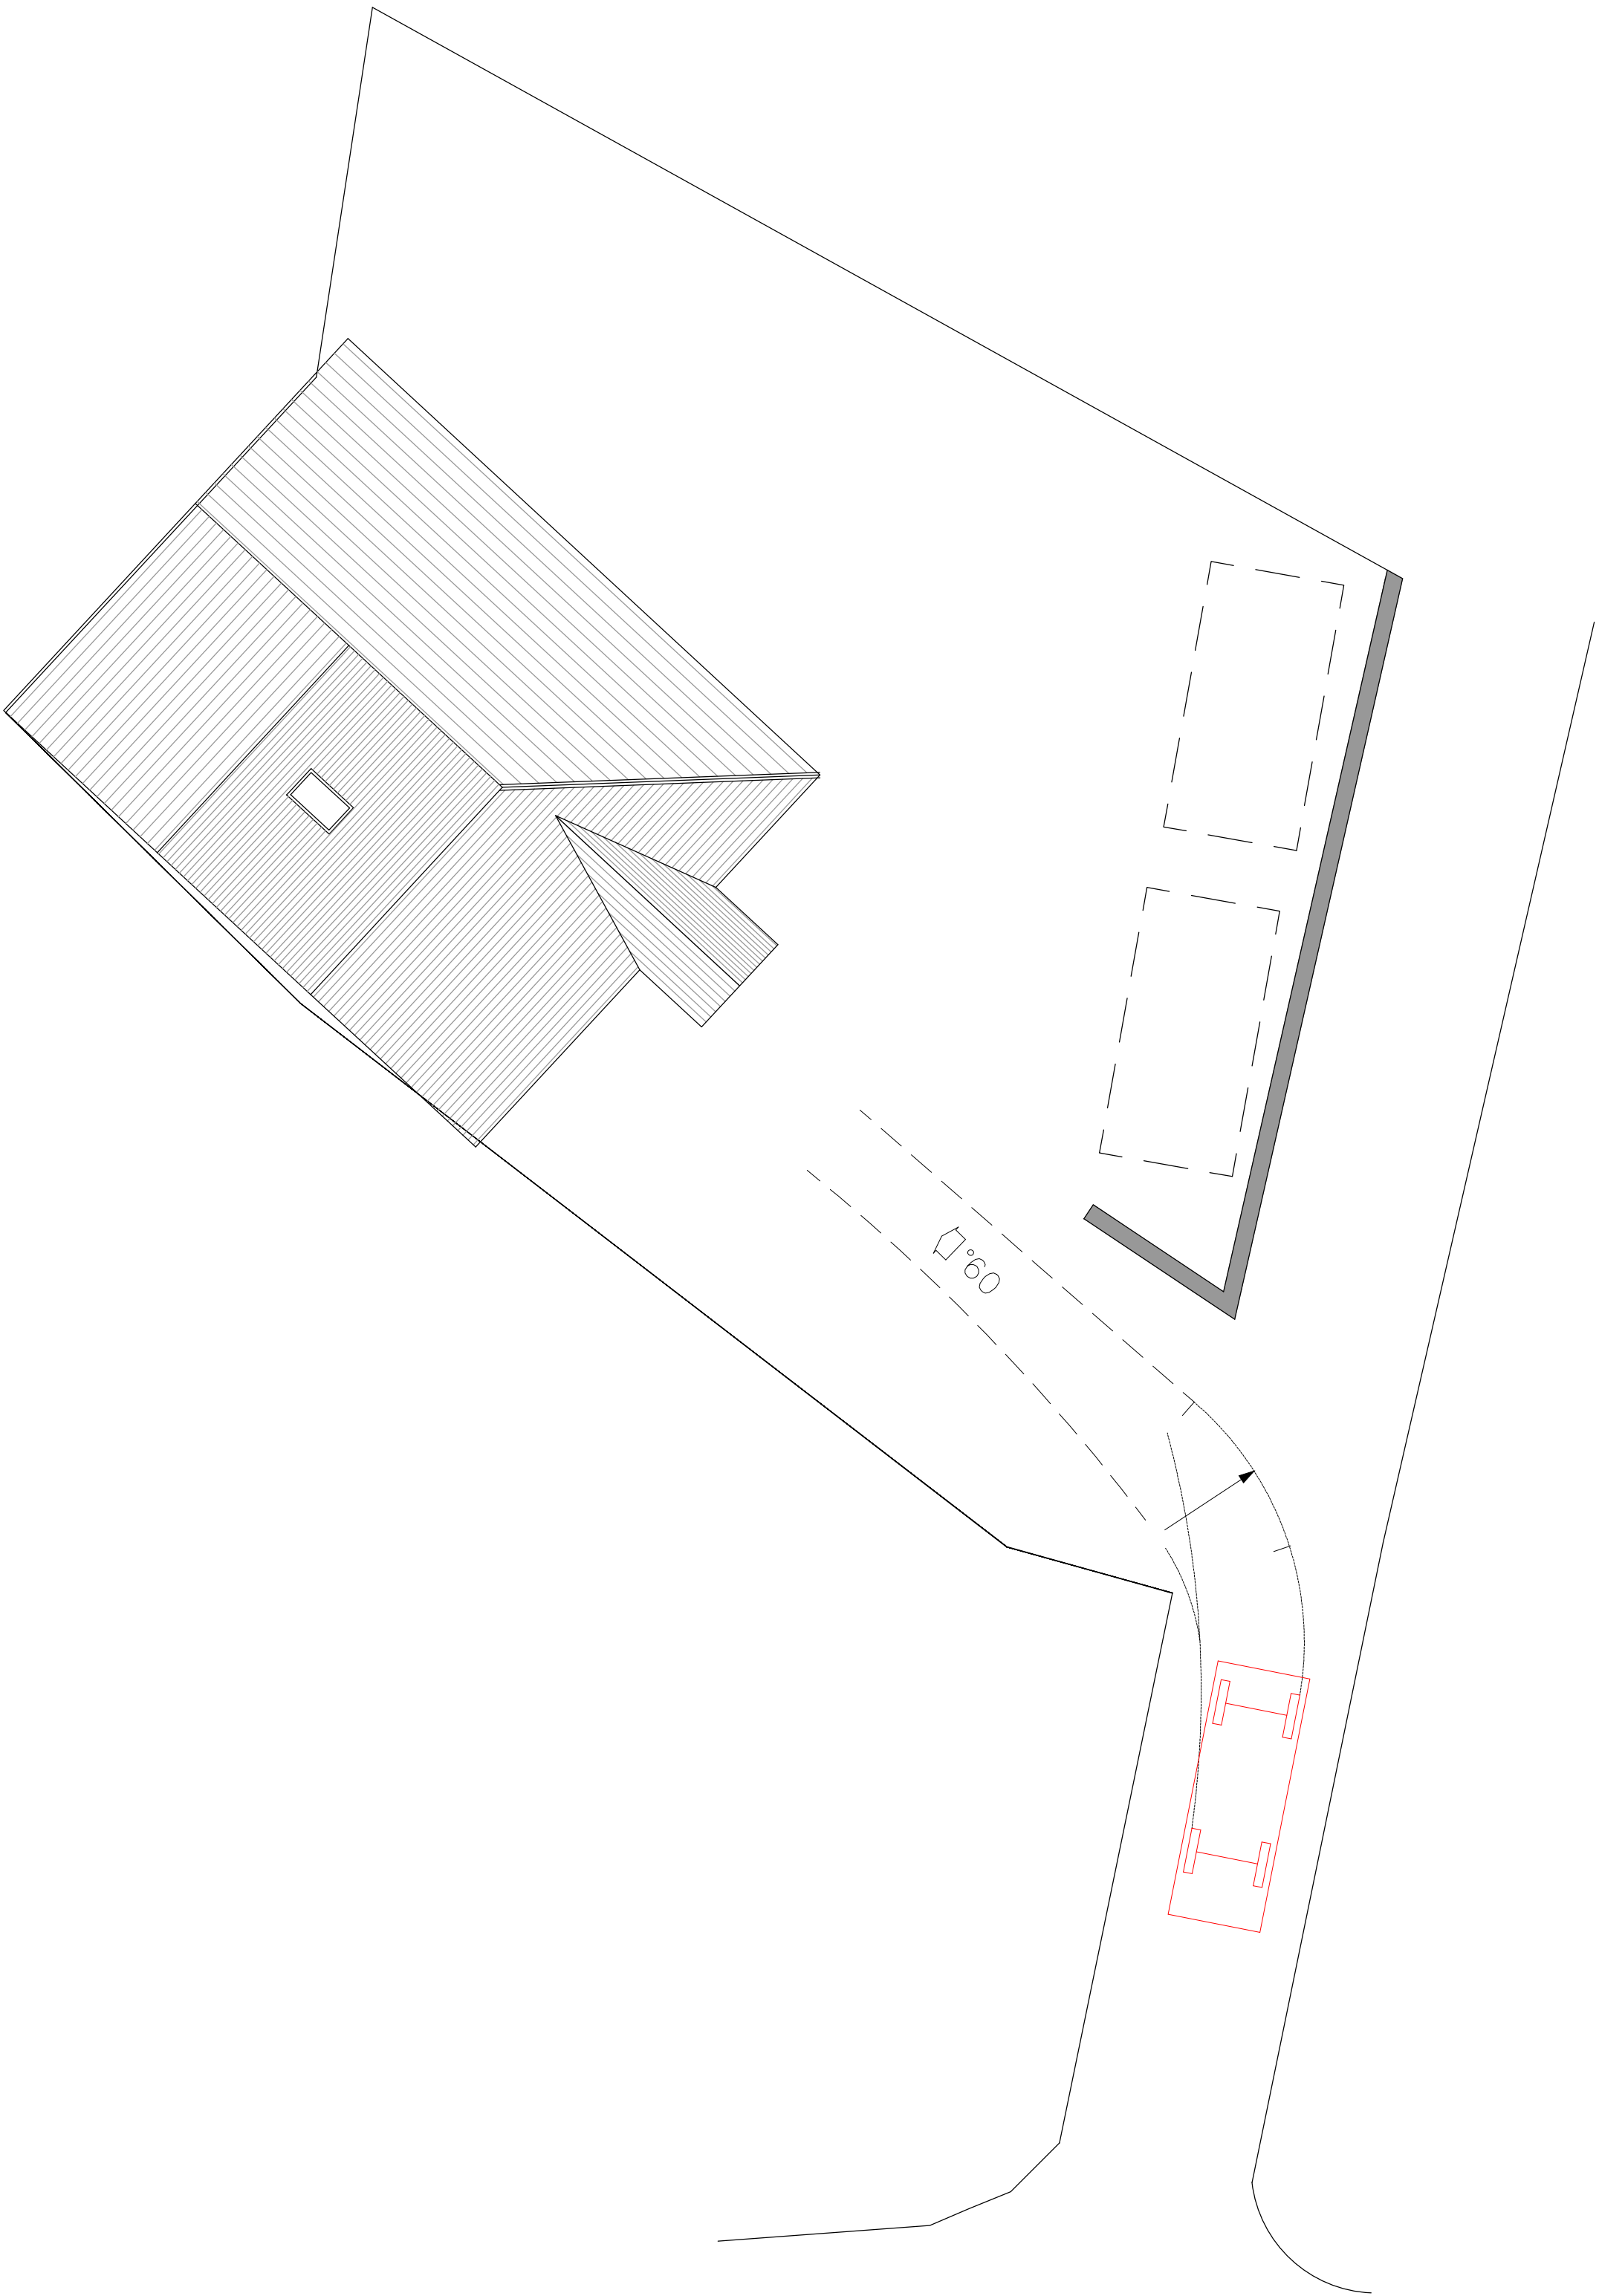

Site Layout 1.100

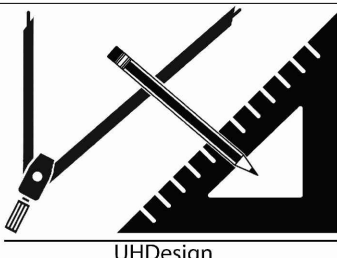REV	DESCRIPTION	DATE	DRAWN
			
CLIENT	Mr Jamil Akhtar		
ADDRESS	50 Birkby Lodge Road HD2 2BG, Huddersfield		
PROJECT	Single Storey Front Extension		
DRAWING	Site Layout		
DRAWN	UH	DATE	Sept 22
SCALE	1.50@A1		
DWG No.	2224/03		
STATUS	PLANNING		