


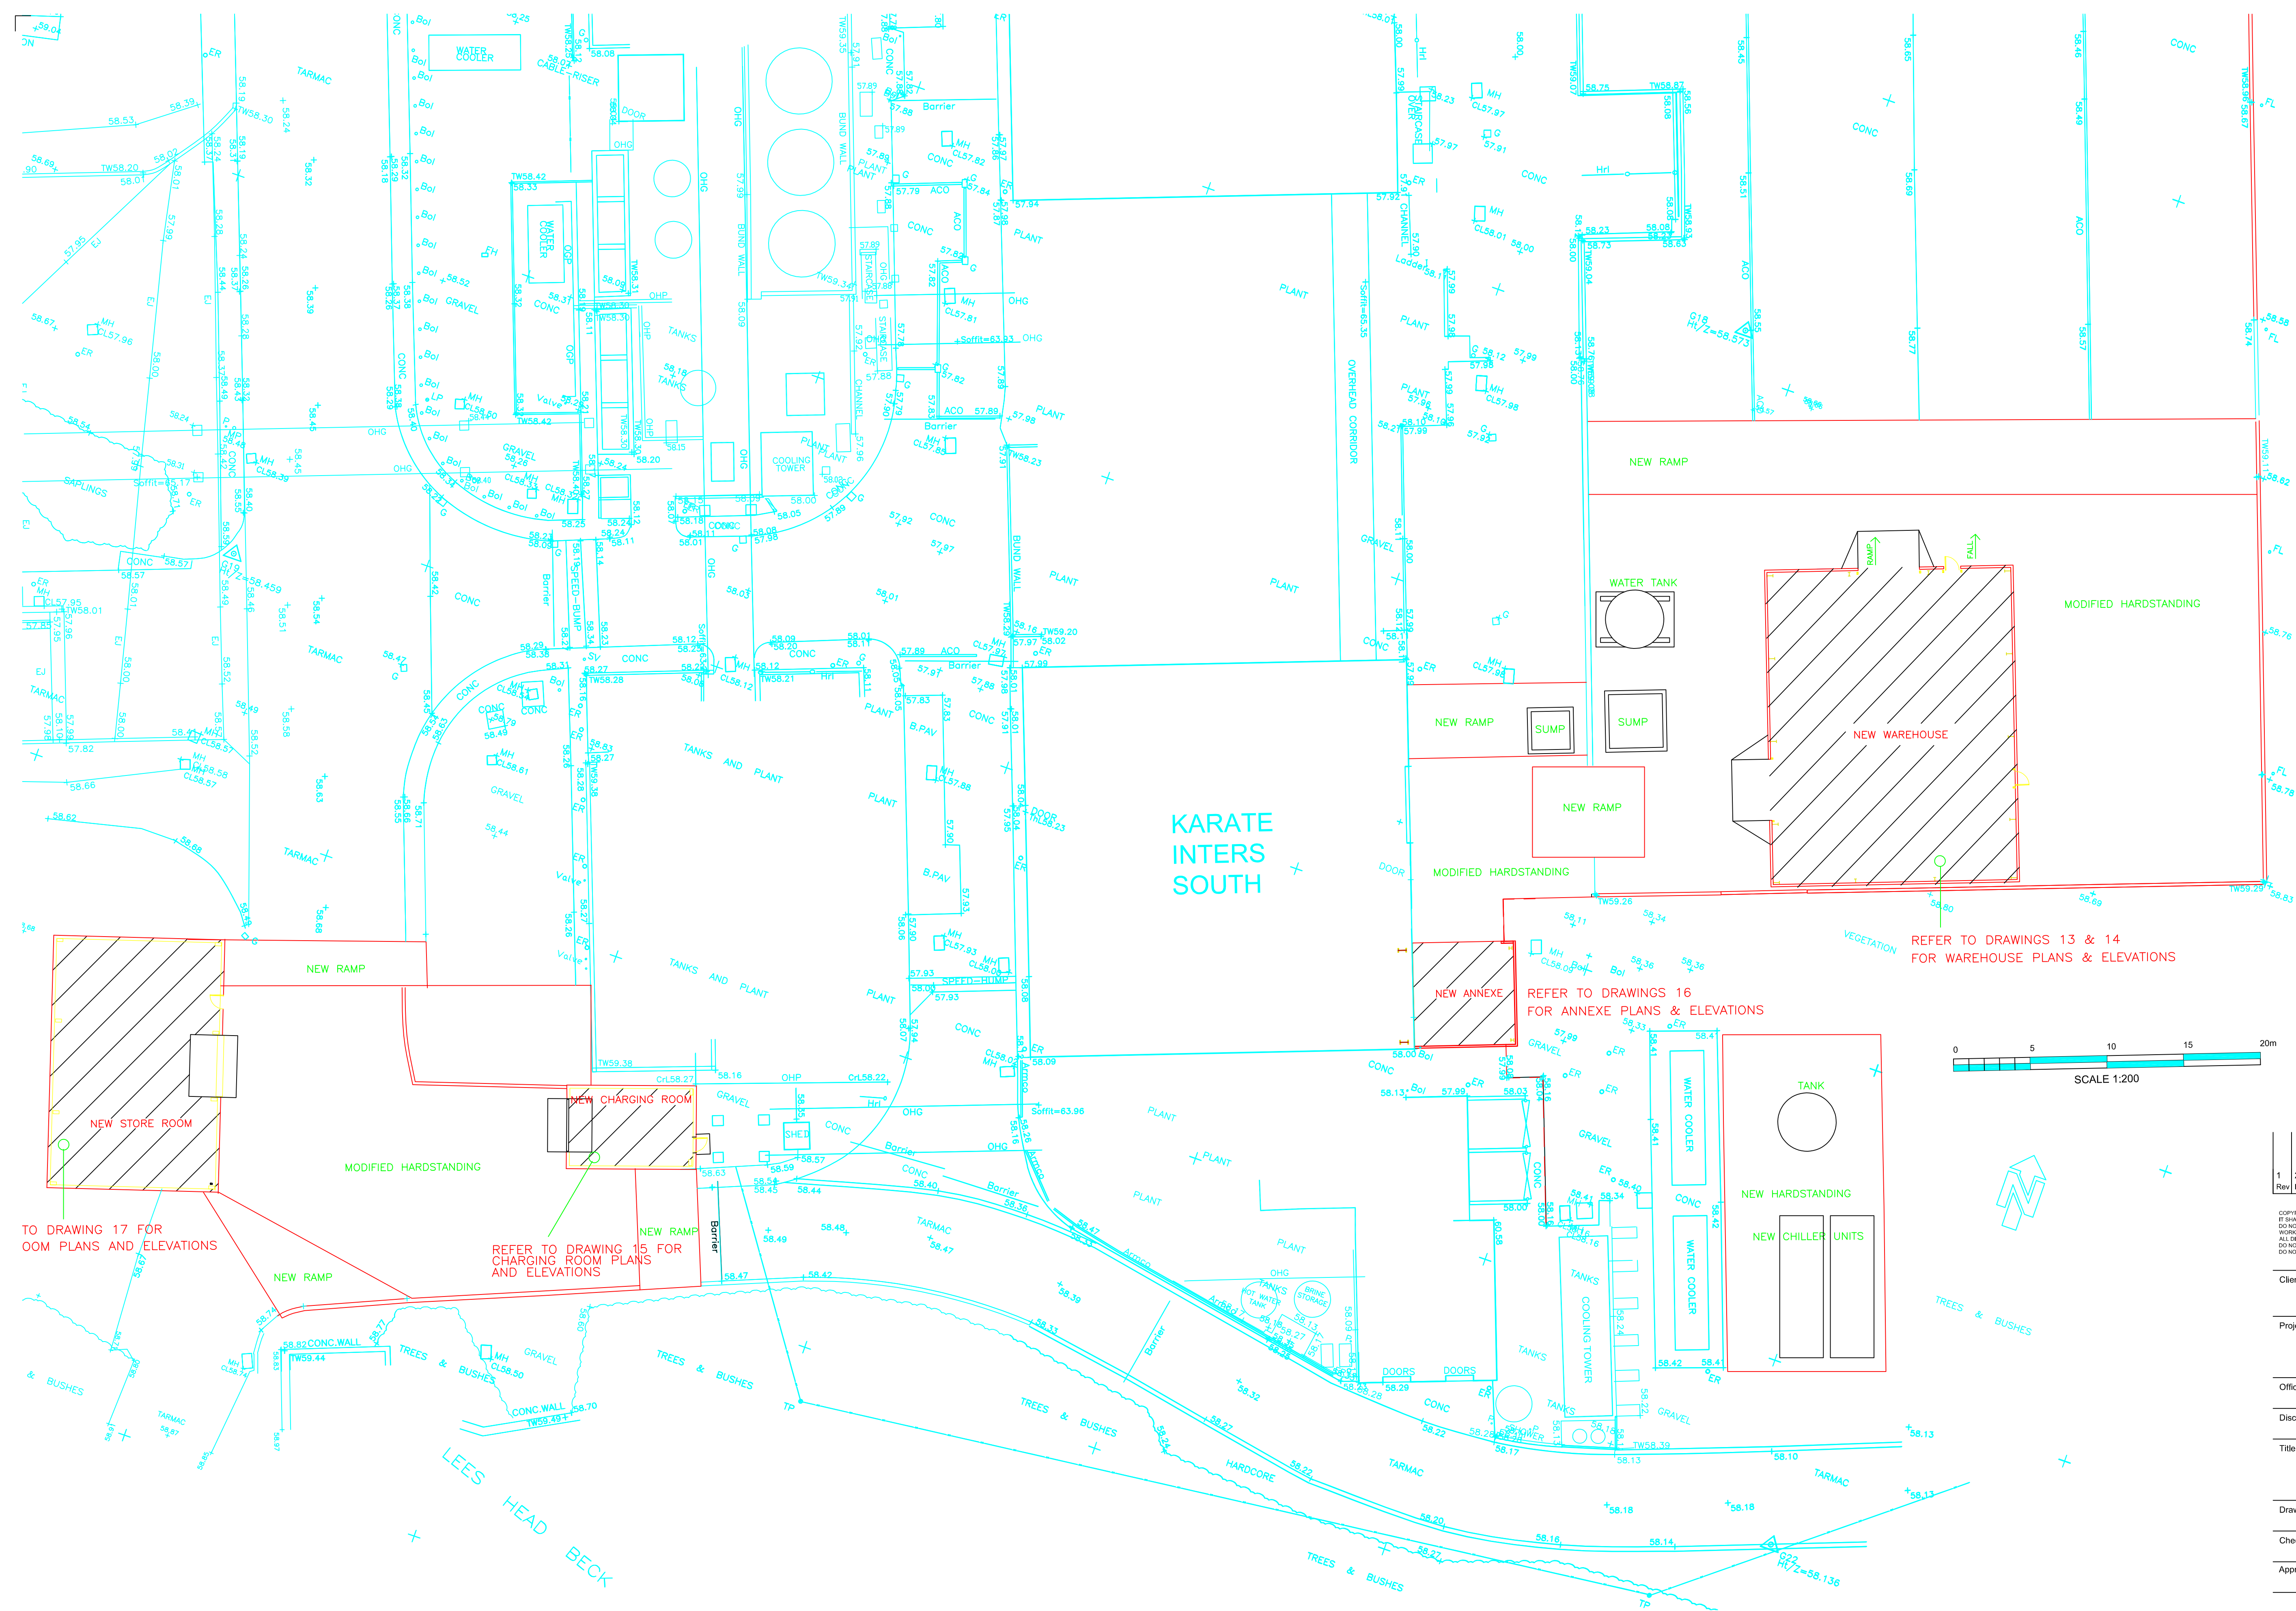

1	26/09/22	Planning			
Rev	Date	Description	CY	JA	CY
			By	Check	App.

COPYRIGHT: THE COPYRIGHT OF THIS DRAWING IS VESTED IN CLANCY CONSULTING.
IT SHALL NOT BE USED WITHOUT PERMISSION BY ANYONE FOR ANY PURPOSE.
DO NOT SCALE THIS DRAWING ELECTRONICALLY OR MANUALLY.
WORK TO FIGURED DIMENSIONS ONLY.
ALL DIMENSIONS ARE IN MILLIMETRES UNLESS STATED OTHERWISE.
DO NOT TURN ON LAYERS THAT HAVE BEEN TURNED OFF.
DO NOT TURN LAYERS THAT HAVE BEEN FROZEN.

Client	PM PROJEN
Project	SYNGENTA - PHOENIX 2
Office	LIVERPOOL
Discipline	CIVIL / STRUCTURAL
Title	PROPOSED SITE PLAN

Drawn	CY	Date	26.9.2022
Checked	JA	Scale @ A1	1:200 @ A1
Approved	CY	Status	planning



Job number	Drawing number	Revision
4/7901	12	1

PART SITE PLAN AS PROPOSED - FOUR NEW BUILDINGS - 1:200 @ A1

- NEW WAREHOUSE - FLOOR AREA 350 m2
- NEW STOREROOM - FLOOR AREA 181 m2
- NEW ANNEXE - FLOOR AREA 45 m2
- NEW CHARGING ROOM - FLOOR AREA 41 m2
- TOTAL NEW FLOOR AREA - 617 m2