


Grange Bank Close

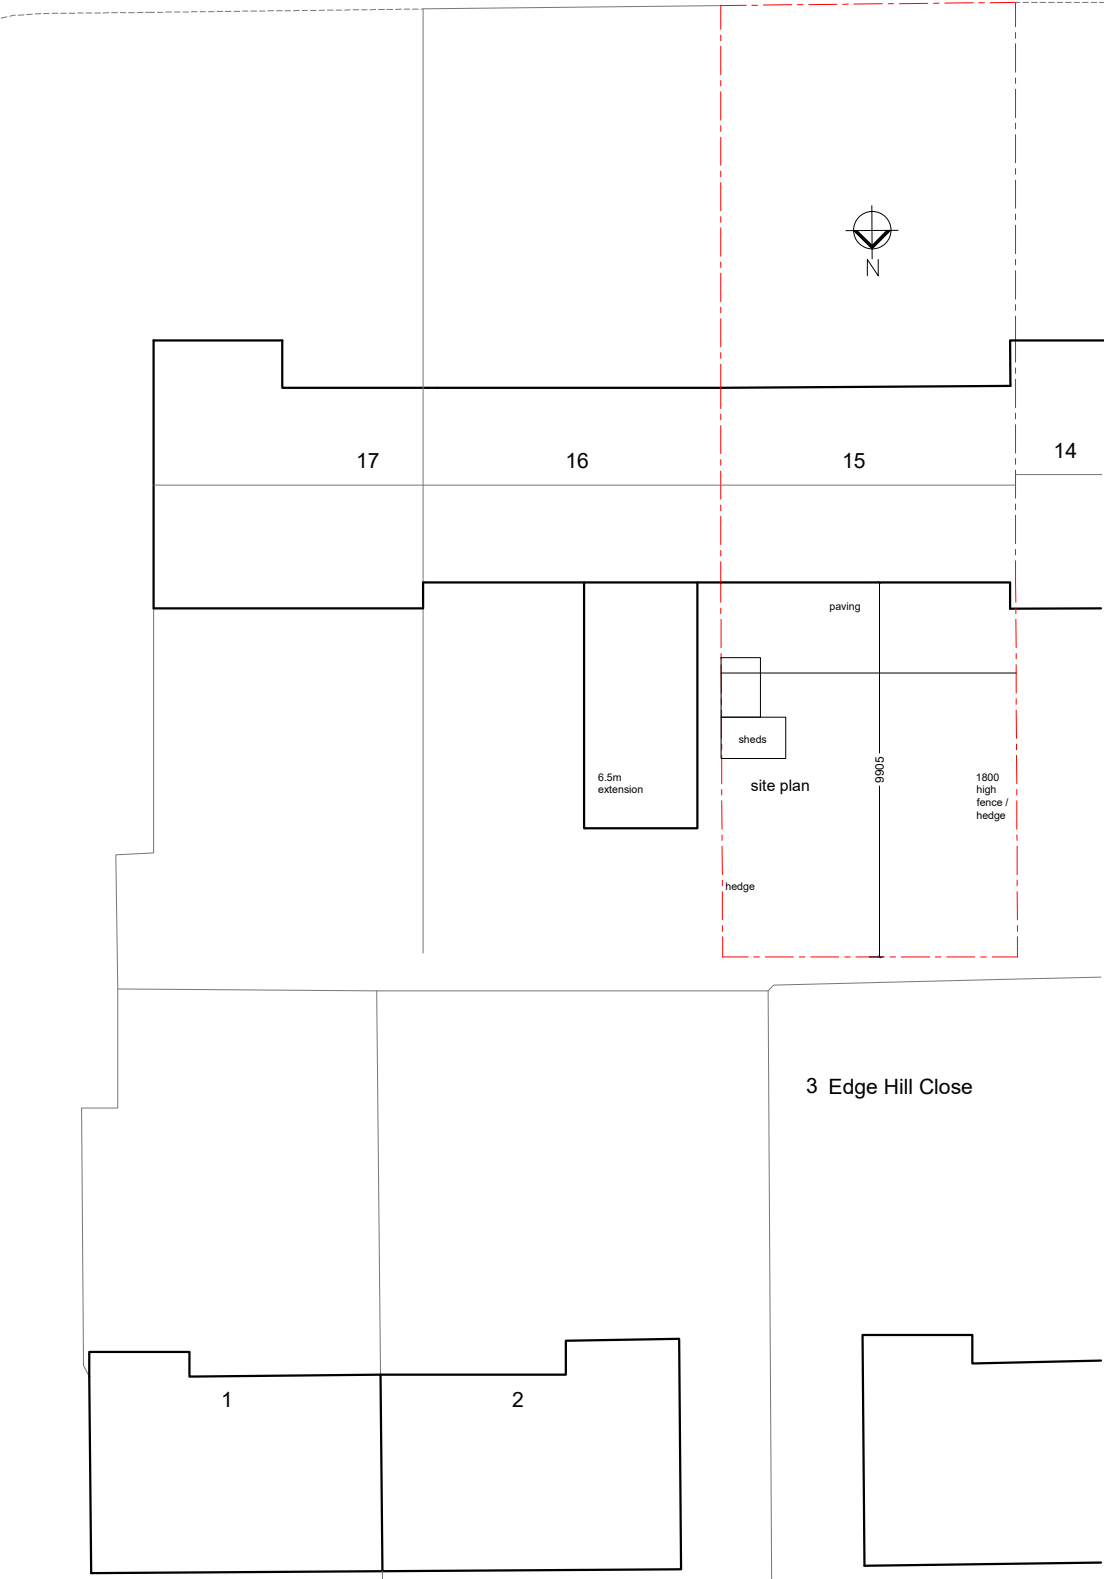

|          |                                      |        |                    |         |        |          |          |  |
|----------|--------------------------------------|--------|--------------------|---------|--------|----------|----------|--|
| Project: | Two Storey Rear Extension            | Title: |                    | Drg No: | Scale: | Date:    | Status:  |  |
|          | 15 Grange Bank Close, Dalton HD5 9NR |        | Existing Site Plan | GBC02.# | 1:100  | Nov 2022 | Planning |  |