




EXISTING SITE PLAN @ SCALE 1:500@A4

Use figured dimensions only. DO NOT SCALE.  
All dimensions are in millimetres unless noted otherwise.  
All levels are in metres above ordnance datum unless noted otherwise.  
This drawing must be read in conjunction with all other relevant drawings and specifications from the Architect and other consultants.  
© KUFIC 2022

**NOTES:**

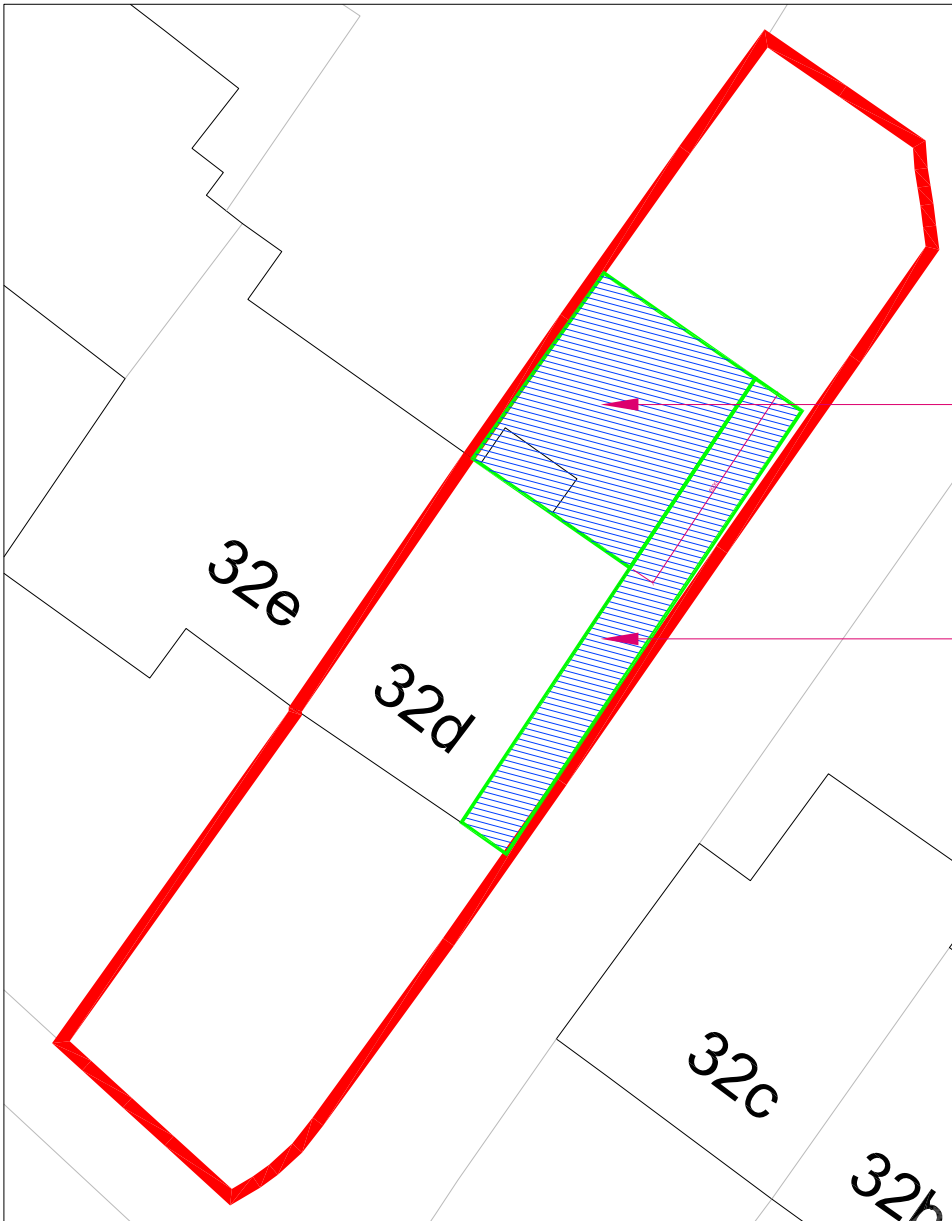

SINGLE STOREY EXTENSION

SINGLE STOREY SIDE EXTENSION

PROPOSED SITE PLAN @ SCALE 1:500@A4

**KUFIC ARCHITECTS**

Suite 24 Botley Business Park,  
Technology Drive,  
Botley WF17 6ER  
Tel: 01924 694 404  
info@kufic.co.uk  
www.kufic.co.uk

**PROJECT:**  
32 D HALIFAX ROAD, STAINCLIFFE,  
BATLEY, WF17 7BH

**TITLE:**  
6M SINGLE STOREY REAR EXTENSION

**DESCRIPTION:**  
SITE PLANS

DATE: 14/11/22  
SCALE: 1:1250 @ A4

DRAWN: MZ  
CHECKED: HD

DRAWING REF: 22255-D02-A  
REV: