


Notes
 Read in conjunction with Specifications
 All work to comply with Building Regulations
 Do not scale from drawing
 All governing dimensions to be checked on site

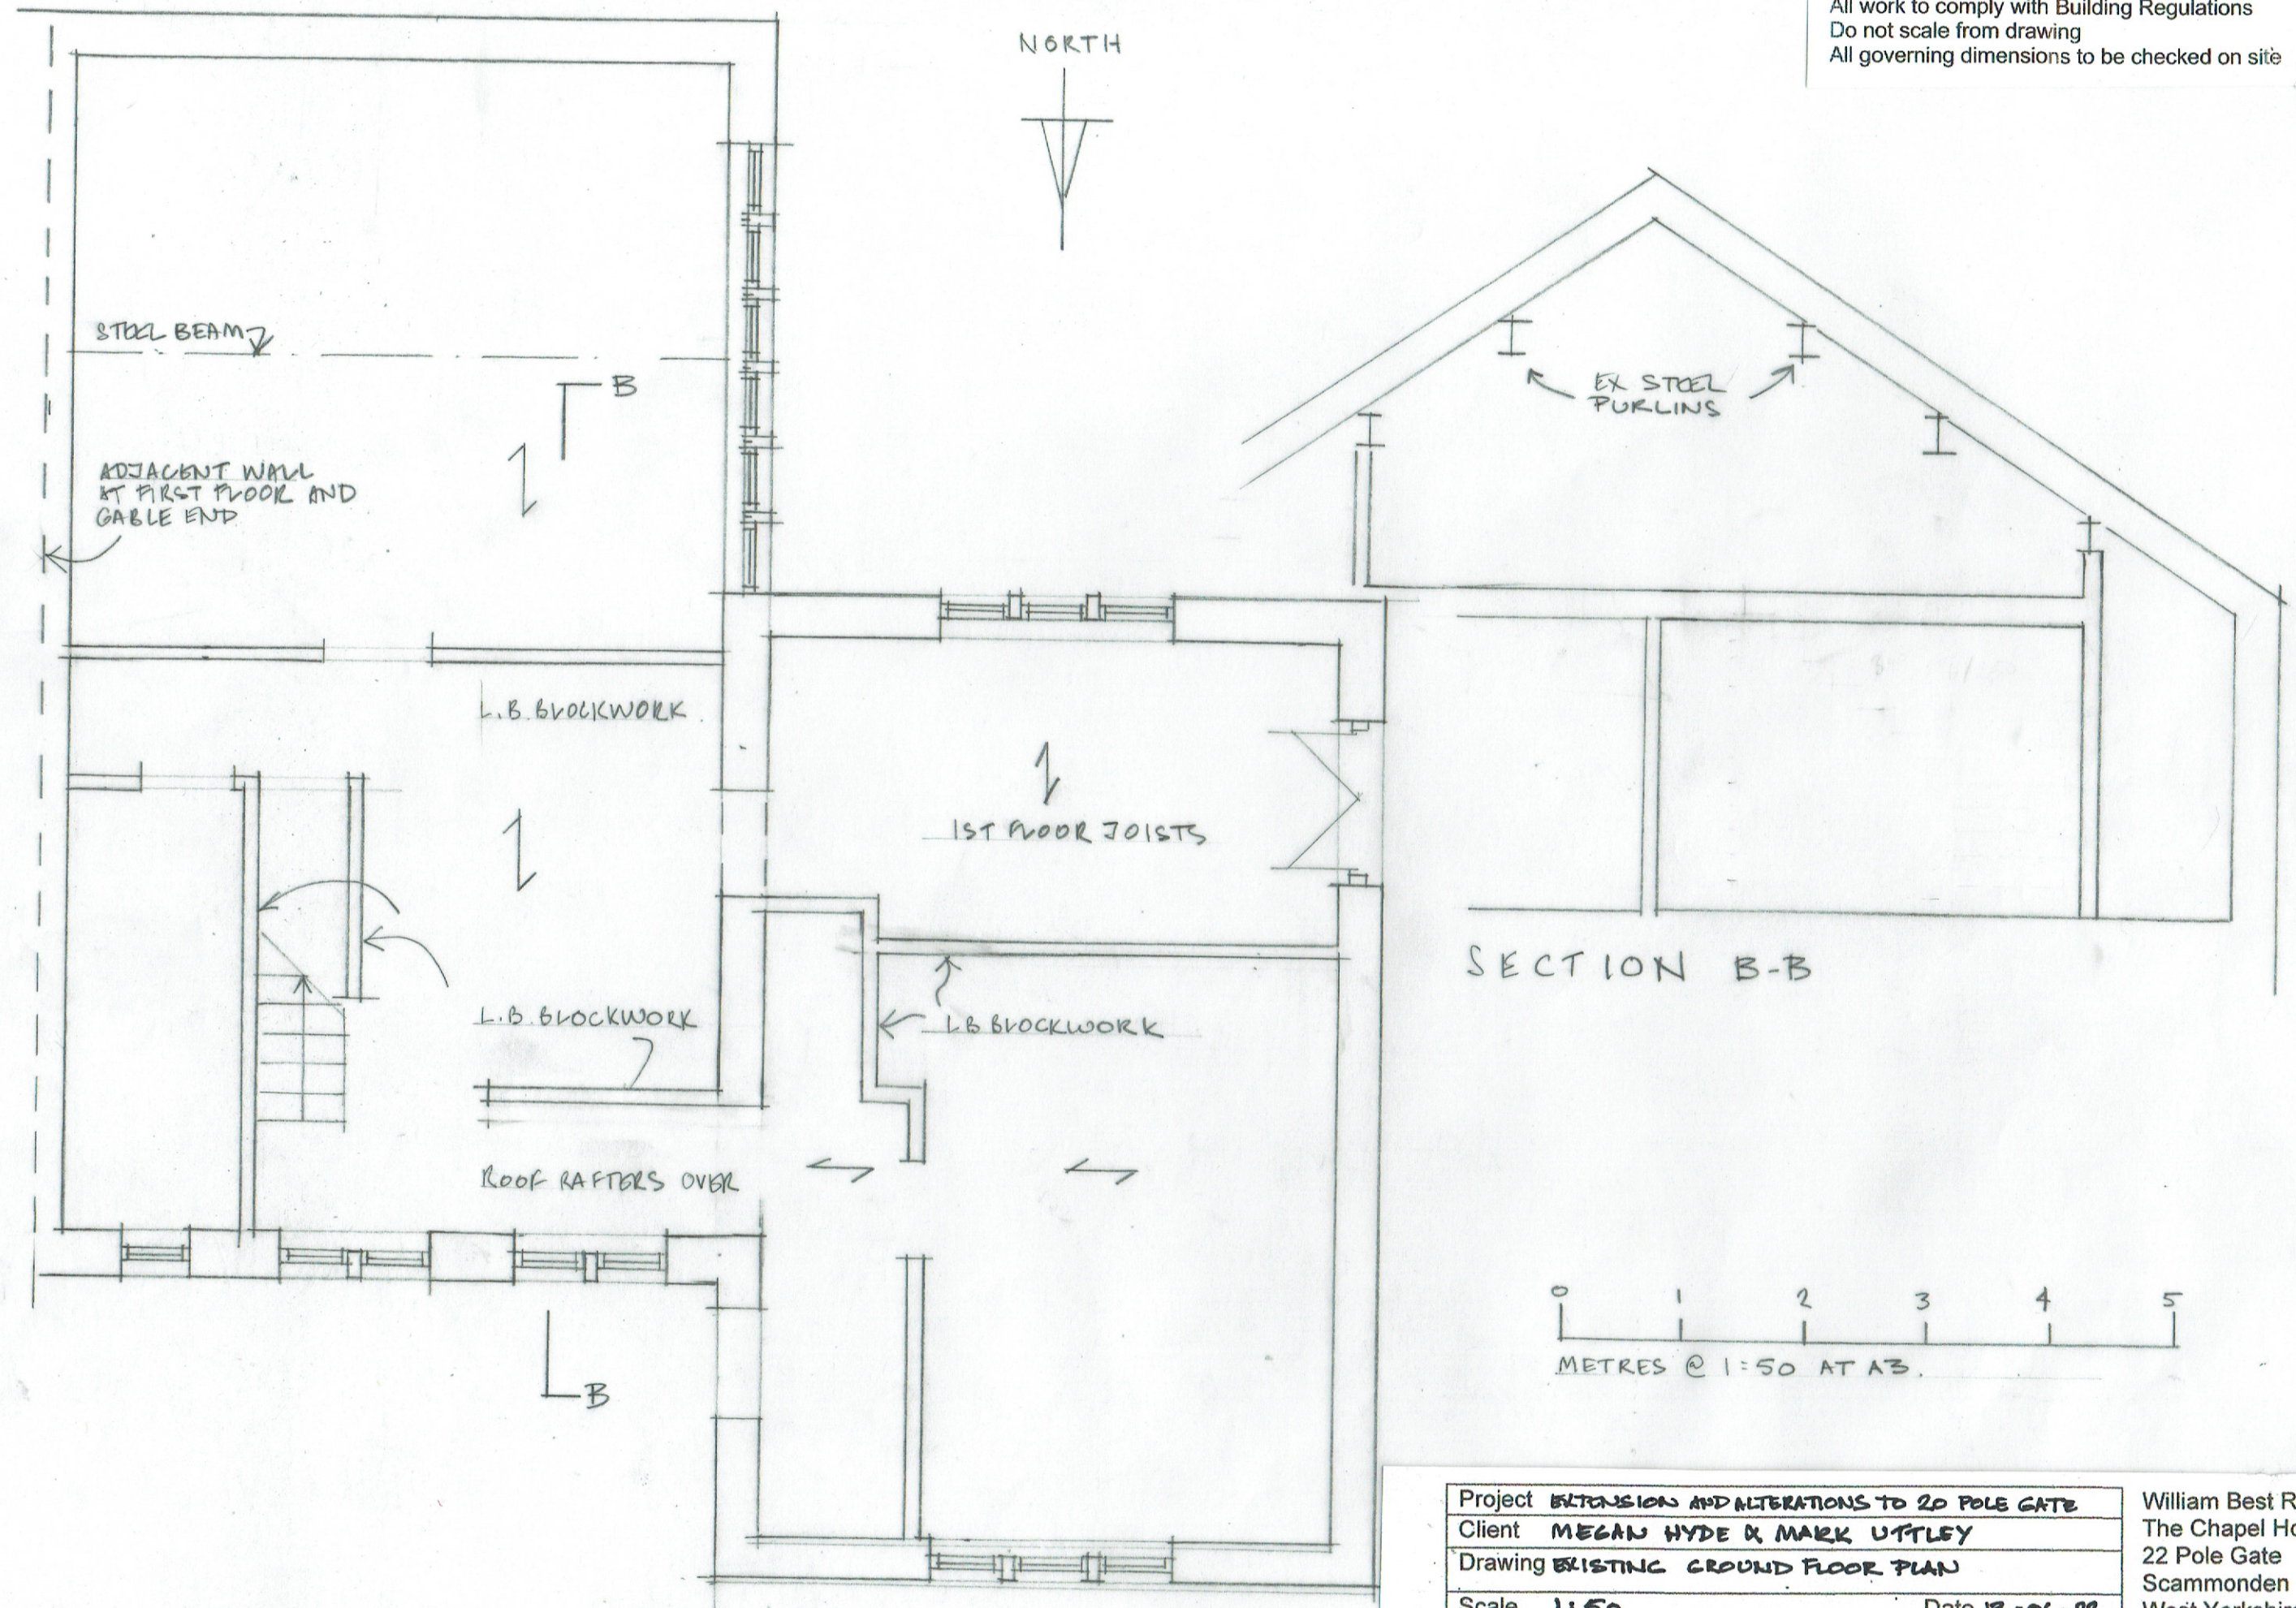

REV A 22/06/22 CLIENT'S NAME ADDED

Project	EXTENSION AND ALTERATIONS TO 20 POLE GATE		
Client	MEGAN HYDE & MARK UTTLEY		
Drawing	EXISTING GROUND FLOOR PLAN		
Scale	1:50	Date	18-06-22
Dwg No	2022-735 -02	Rev	A

William Best RIBA
 The Chapel House
 22 Pole Gate
 Scammonden
 West Yorkshire
 HD33FW
 Tel 01484 845896