



GROUND FLOOR PLAN AP
1 : 50

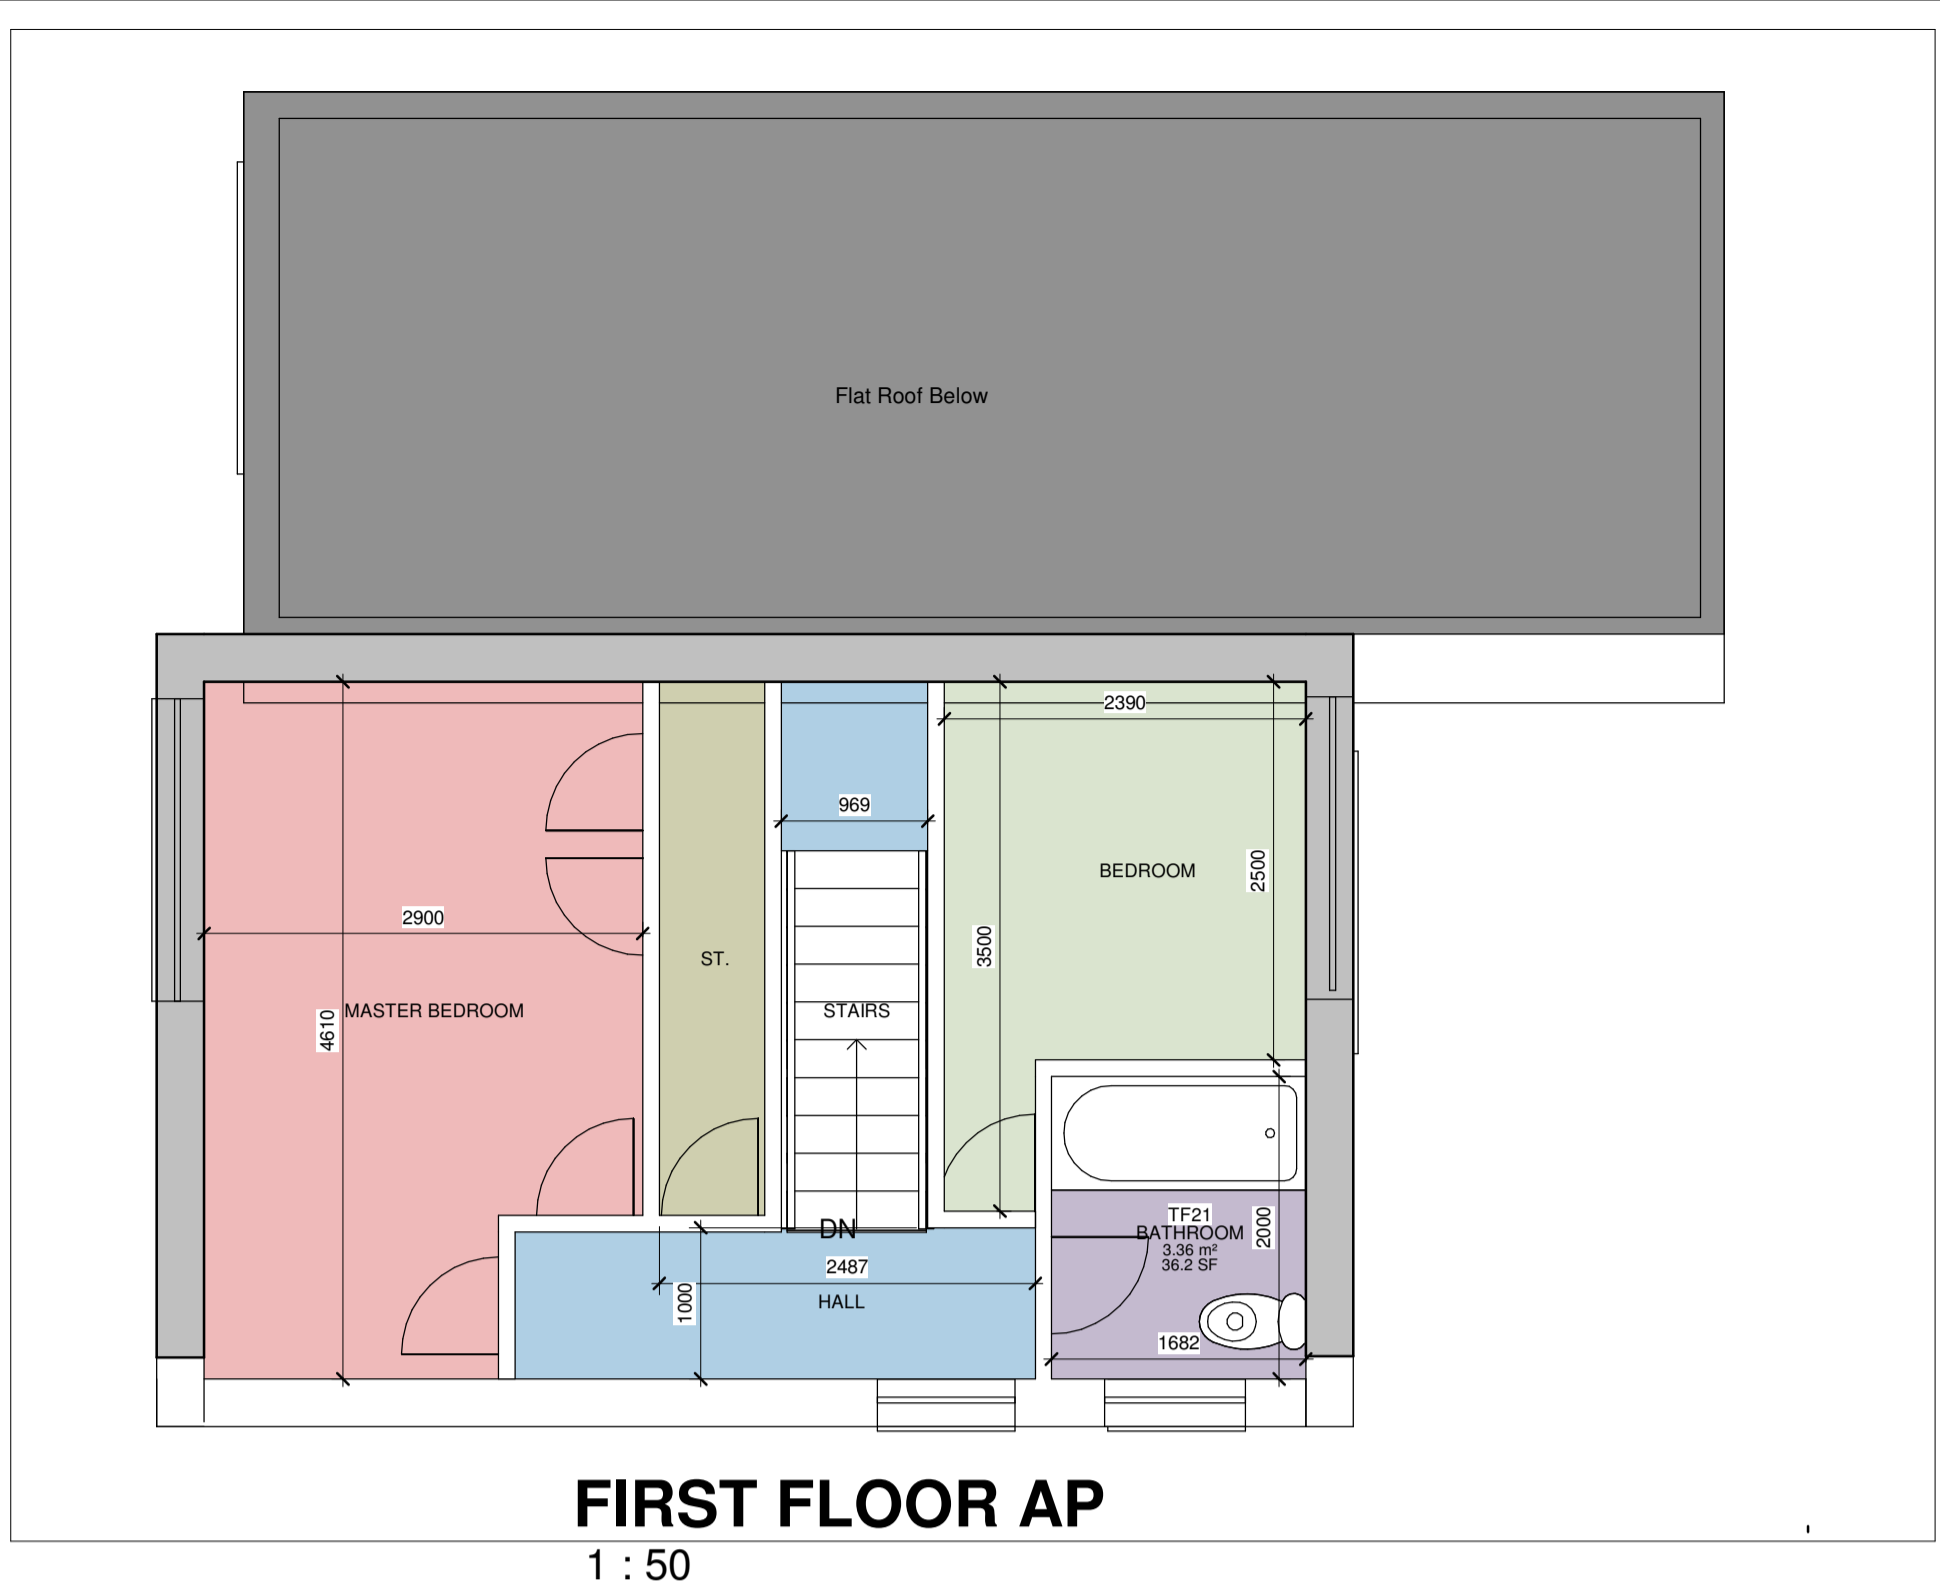

FIRST FLOOR AP
1 : 50

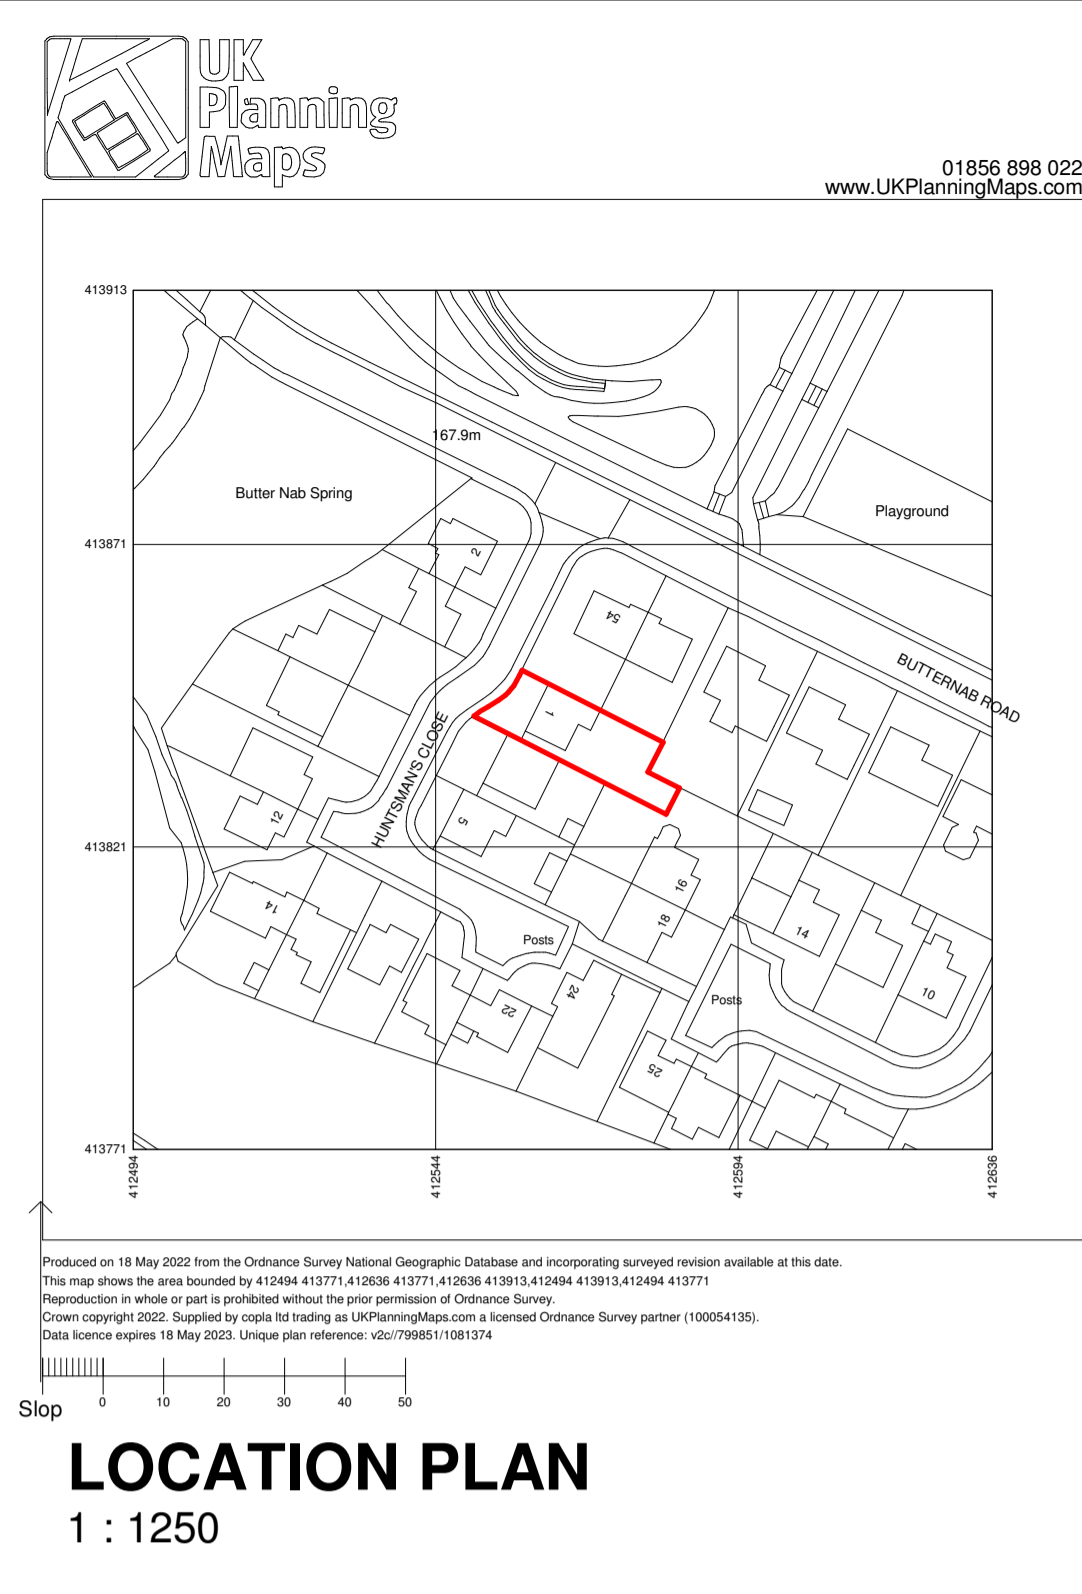


LOCATION PLAN
1 : 1250

This drawing is the copyright and remains the property of FAST TRACK ARCHITECTS LIMITED and must not be reproduced in whole or in part without their written permission. Do not scale from this drawing. Use printed dimensions only. All dimensions are to be checked by site measurements and discrepancies reported immediately. This drawing must be read in conjunction with all Architects, Consultants, Subcontractors and other Consultants drawings, together with any specifications and other contract documents.


SCALE BAR Scale 1:100
0 5m

KEY PLAN


KEY

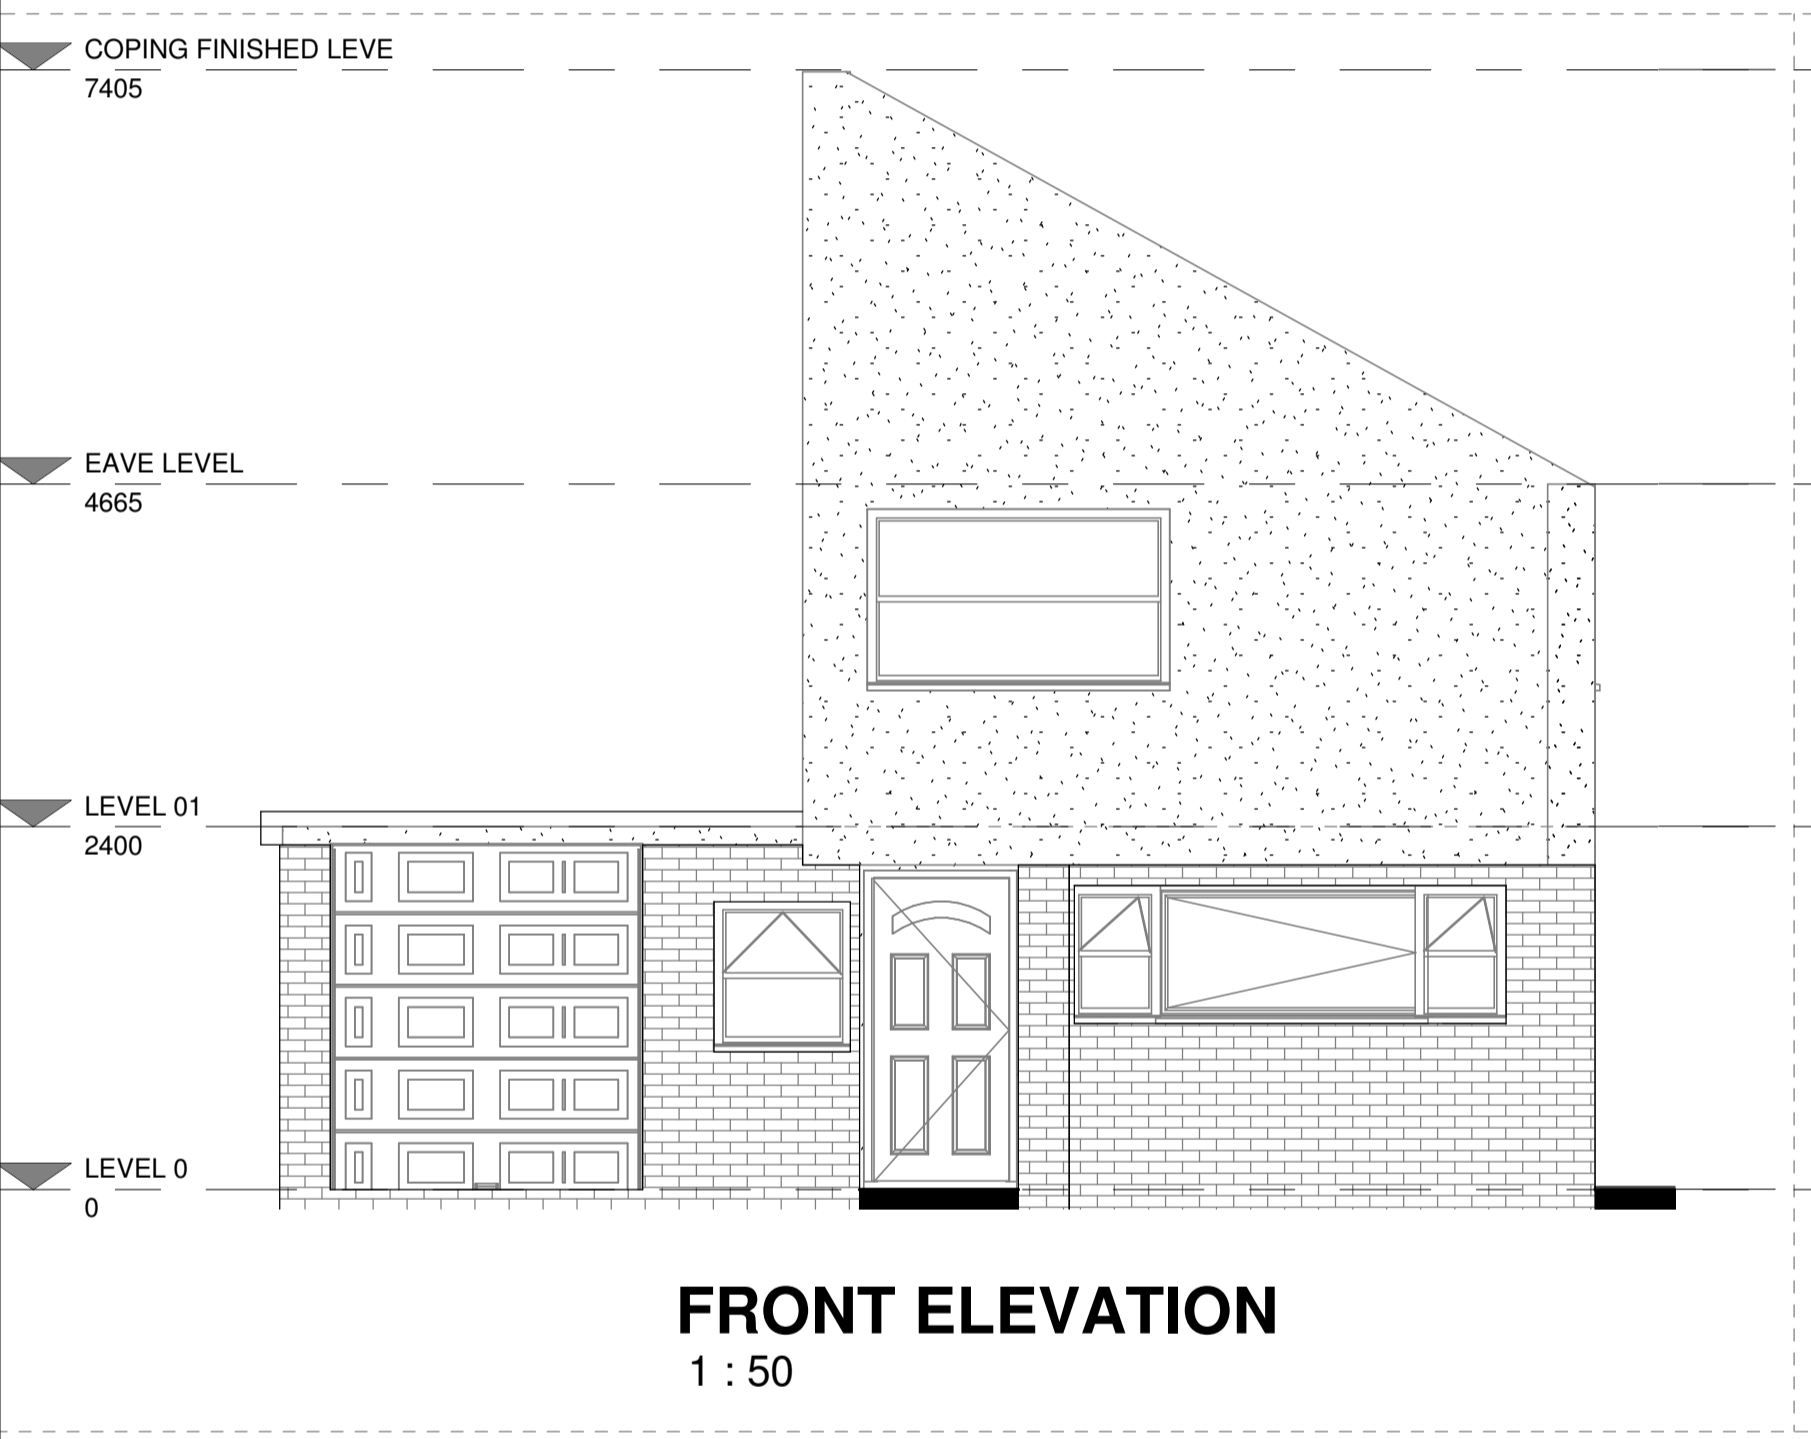


FRONT ELEVATION
1 : 50

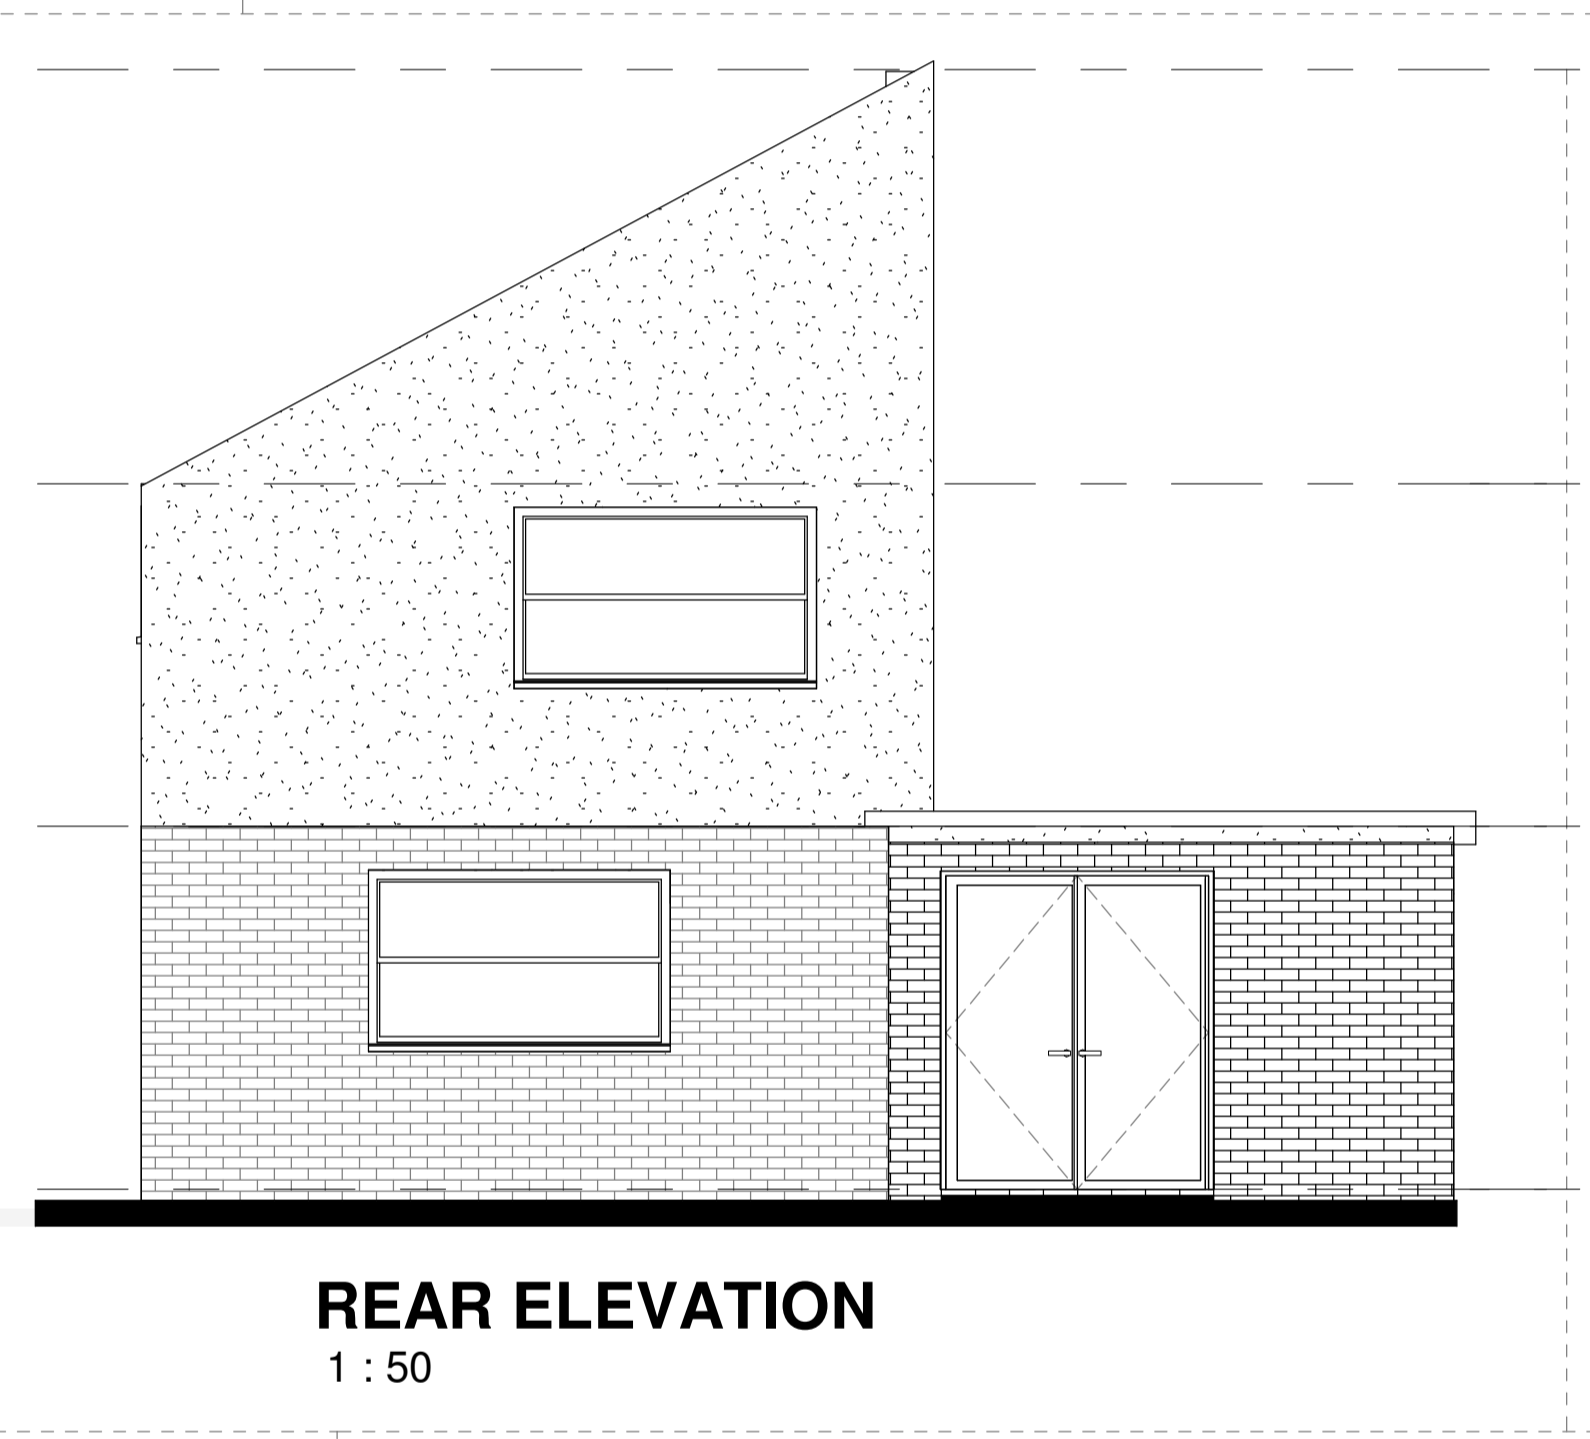


REAR ELEVATION
1 : 50

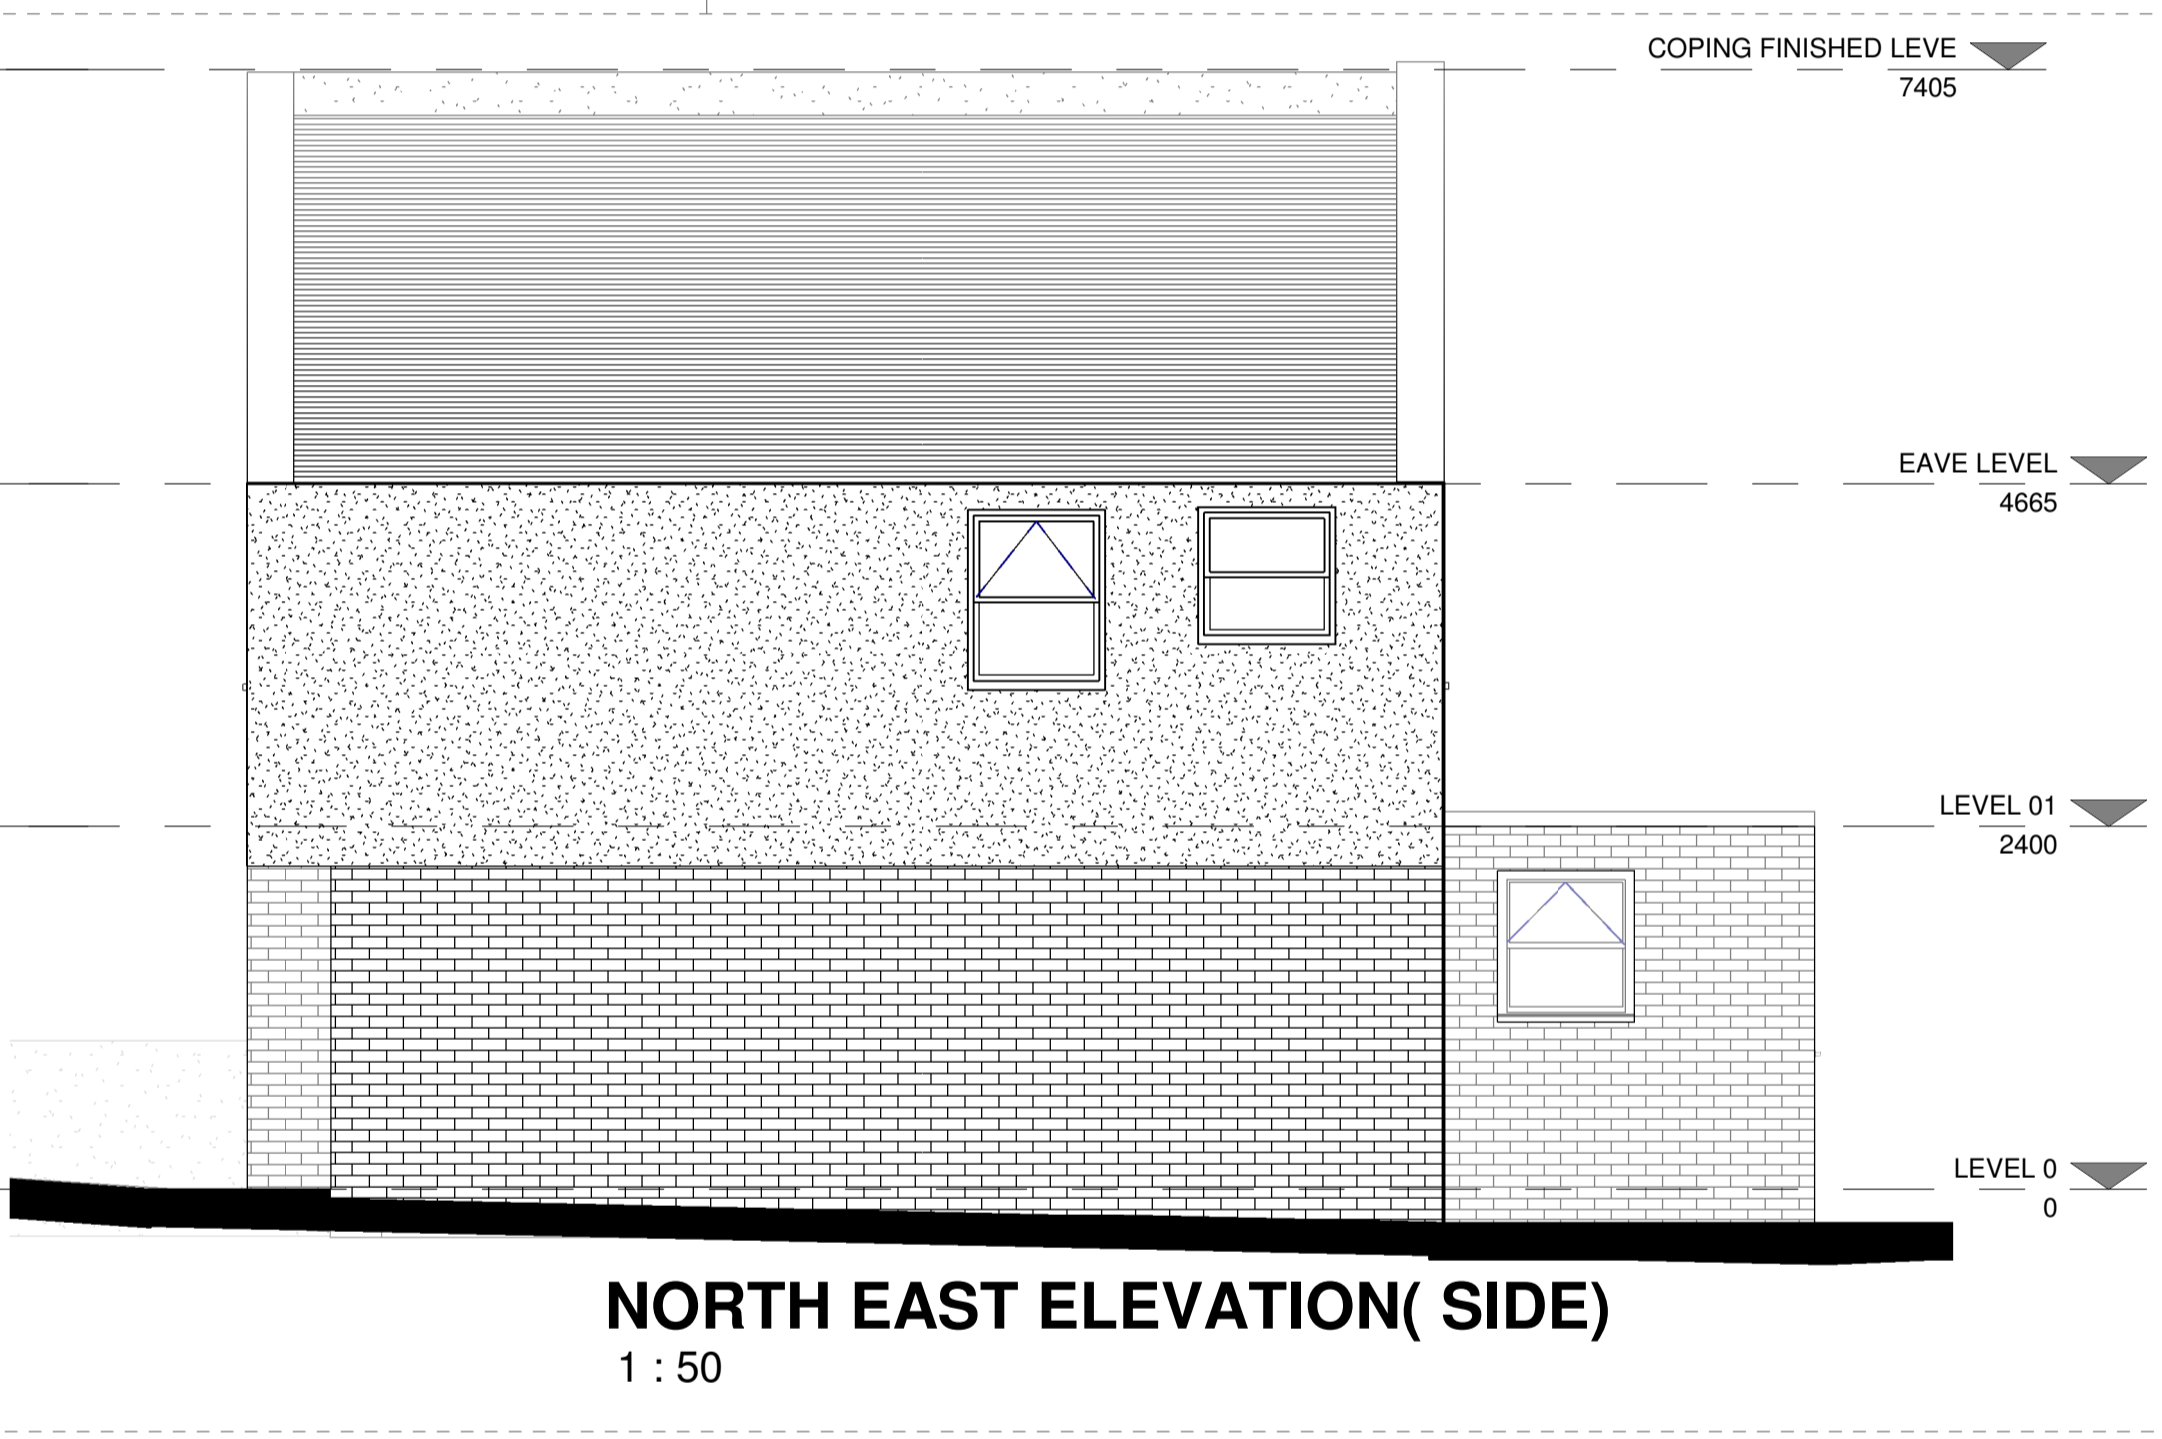

NORTH EAST ELEVATION (SIDE)
1 : 50

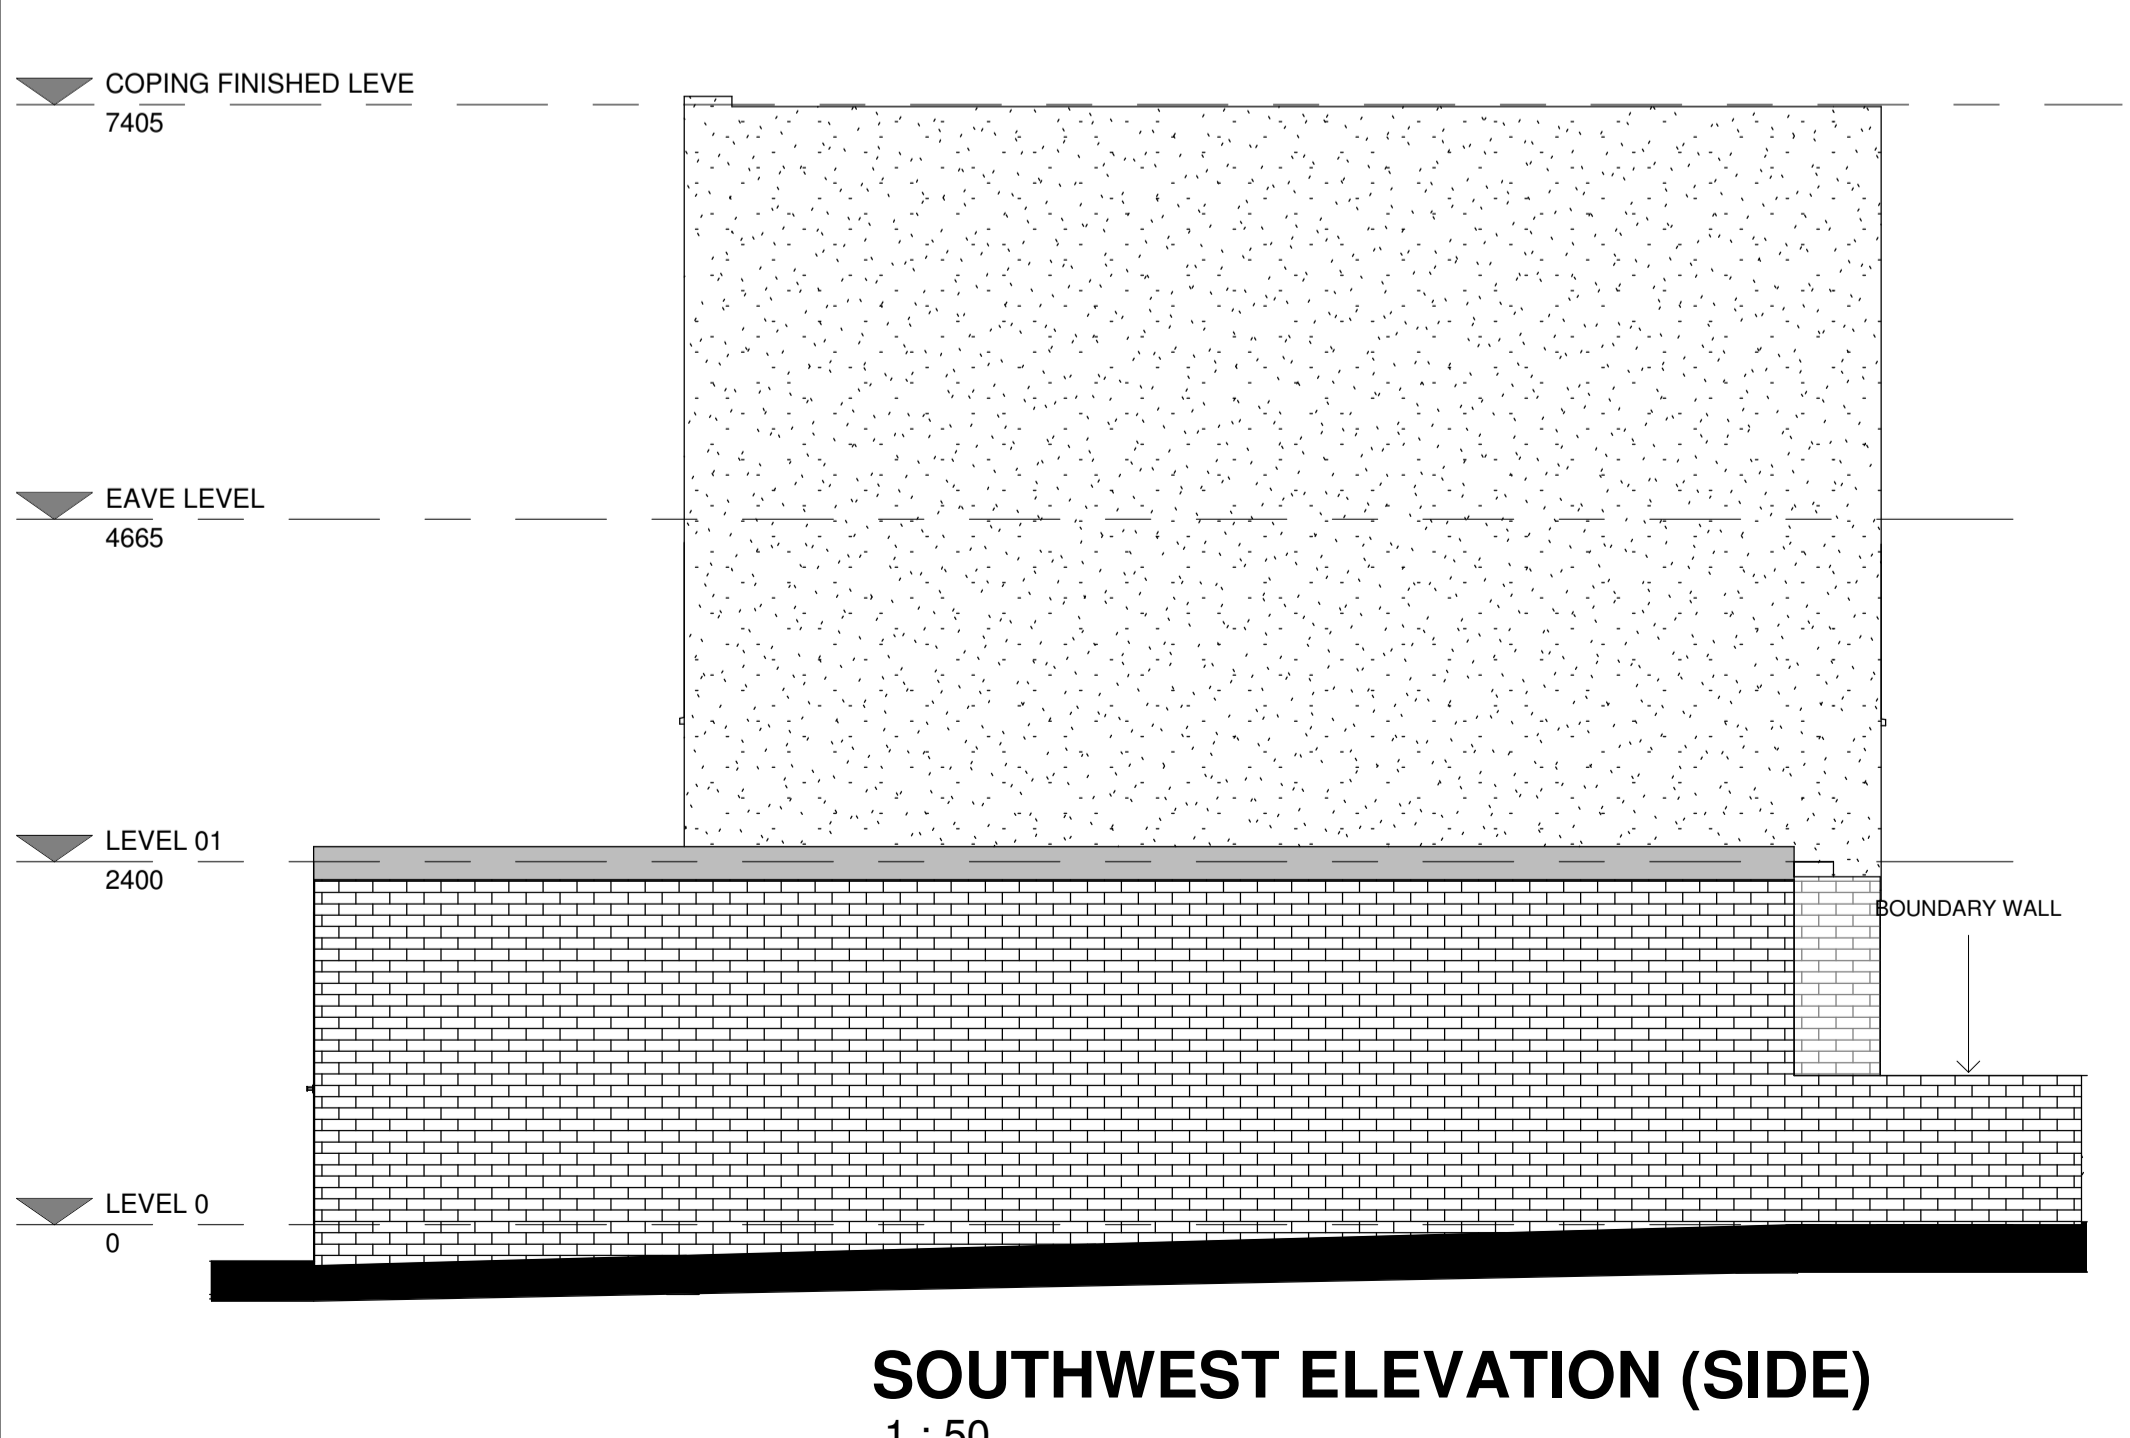

SOUTHWEST ELEVATION (SIDE)
1 : 50

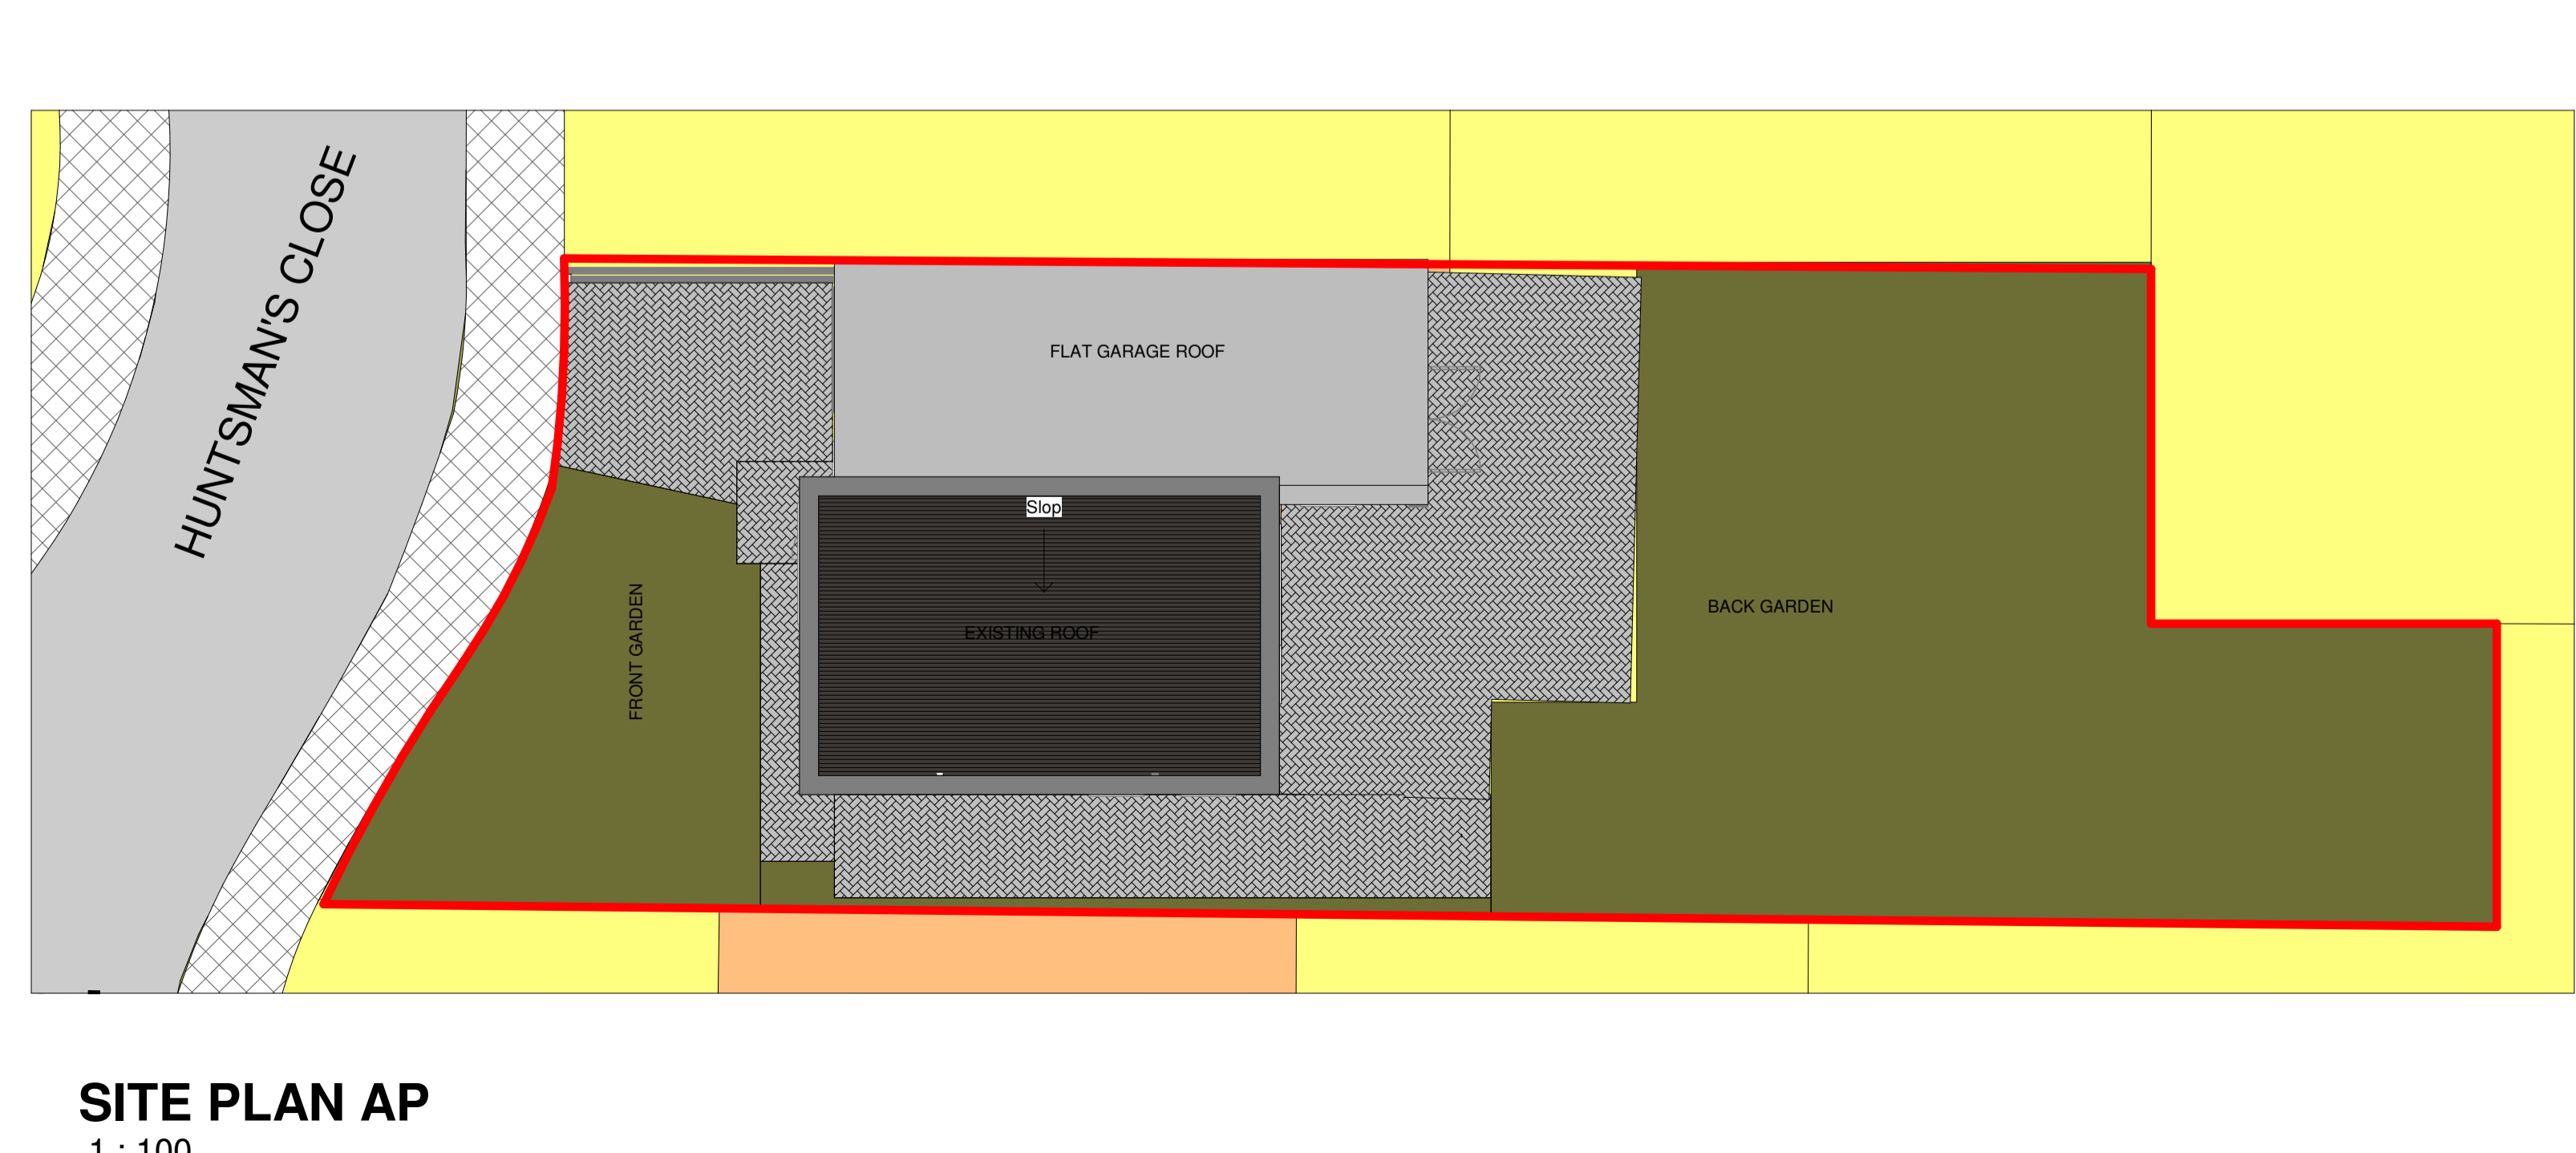

SITE PLAN AP
1 : 100

P1	FIRST ISSUE FOR PLANNING	DKP	18.05.2022		
REV	DESCRIPTION	DRW	APR	DATE	
DRAWING No. P101					
ISSUE PLANNING					
					
www.fasttrackarchitects.co.uk d.k.p@fasttrackarchitects.co.uk					
Client: Mrs Mary Gay					
Project: 1 Huntsmans Close, Beaumont Park, HD47BR, Huddersfield					
Title: ALL PLANS / ELEVATIONS AE					
Date	05/15/22	Scale	As indicated	Sheet Size	A1
Drawn by	RNF	Checked	DKP	Approved by	Author
Email:	d.k.p@fasttrackarchitects.co.uk	Revision			P1