



GROUND FLOOR PLAN AP
1 : 50

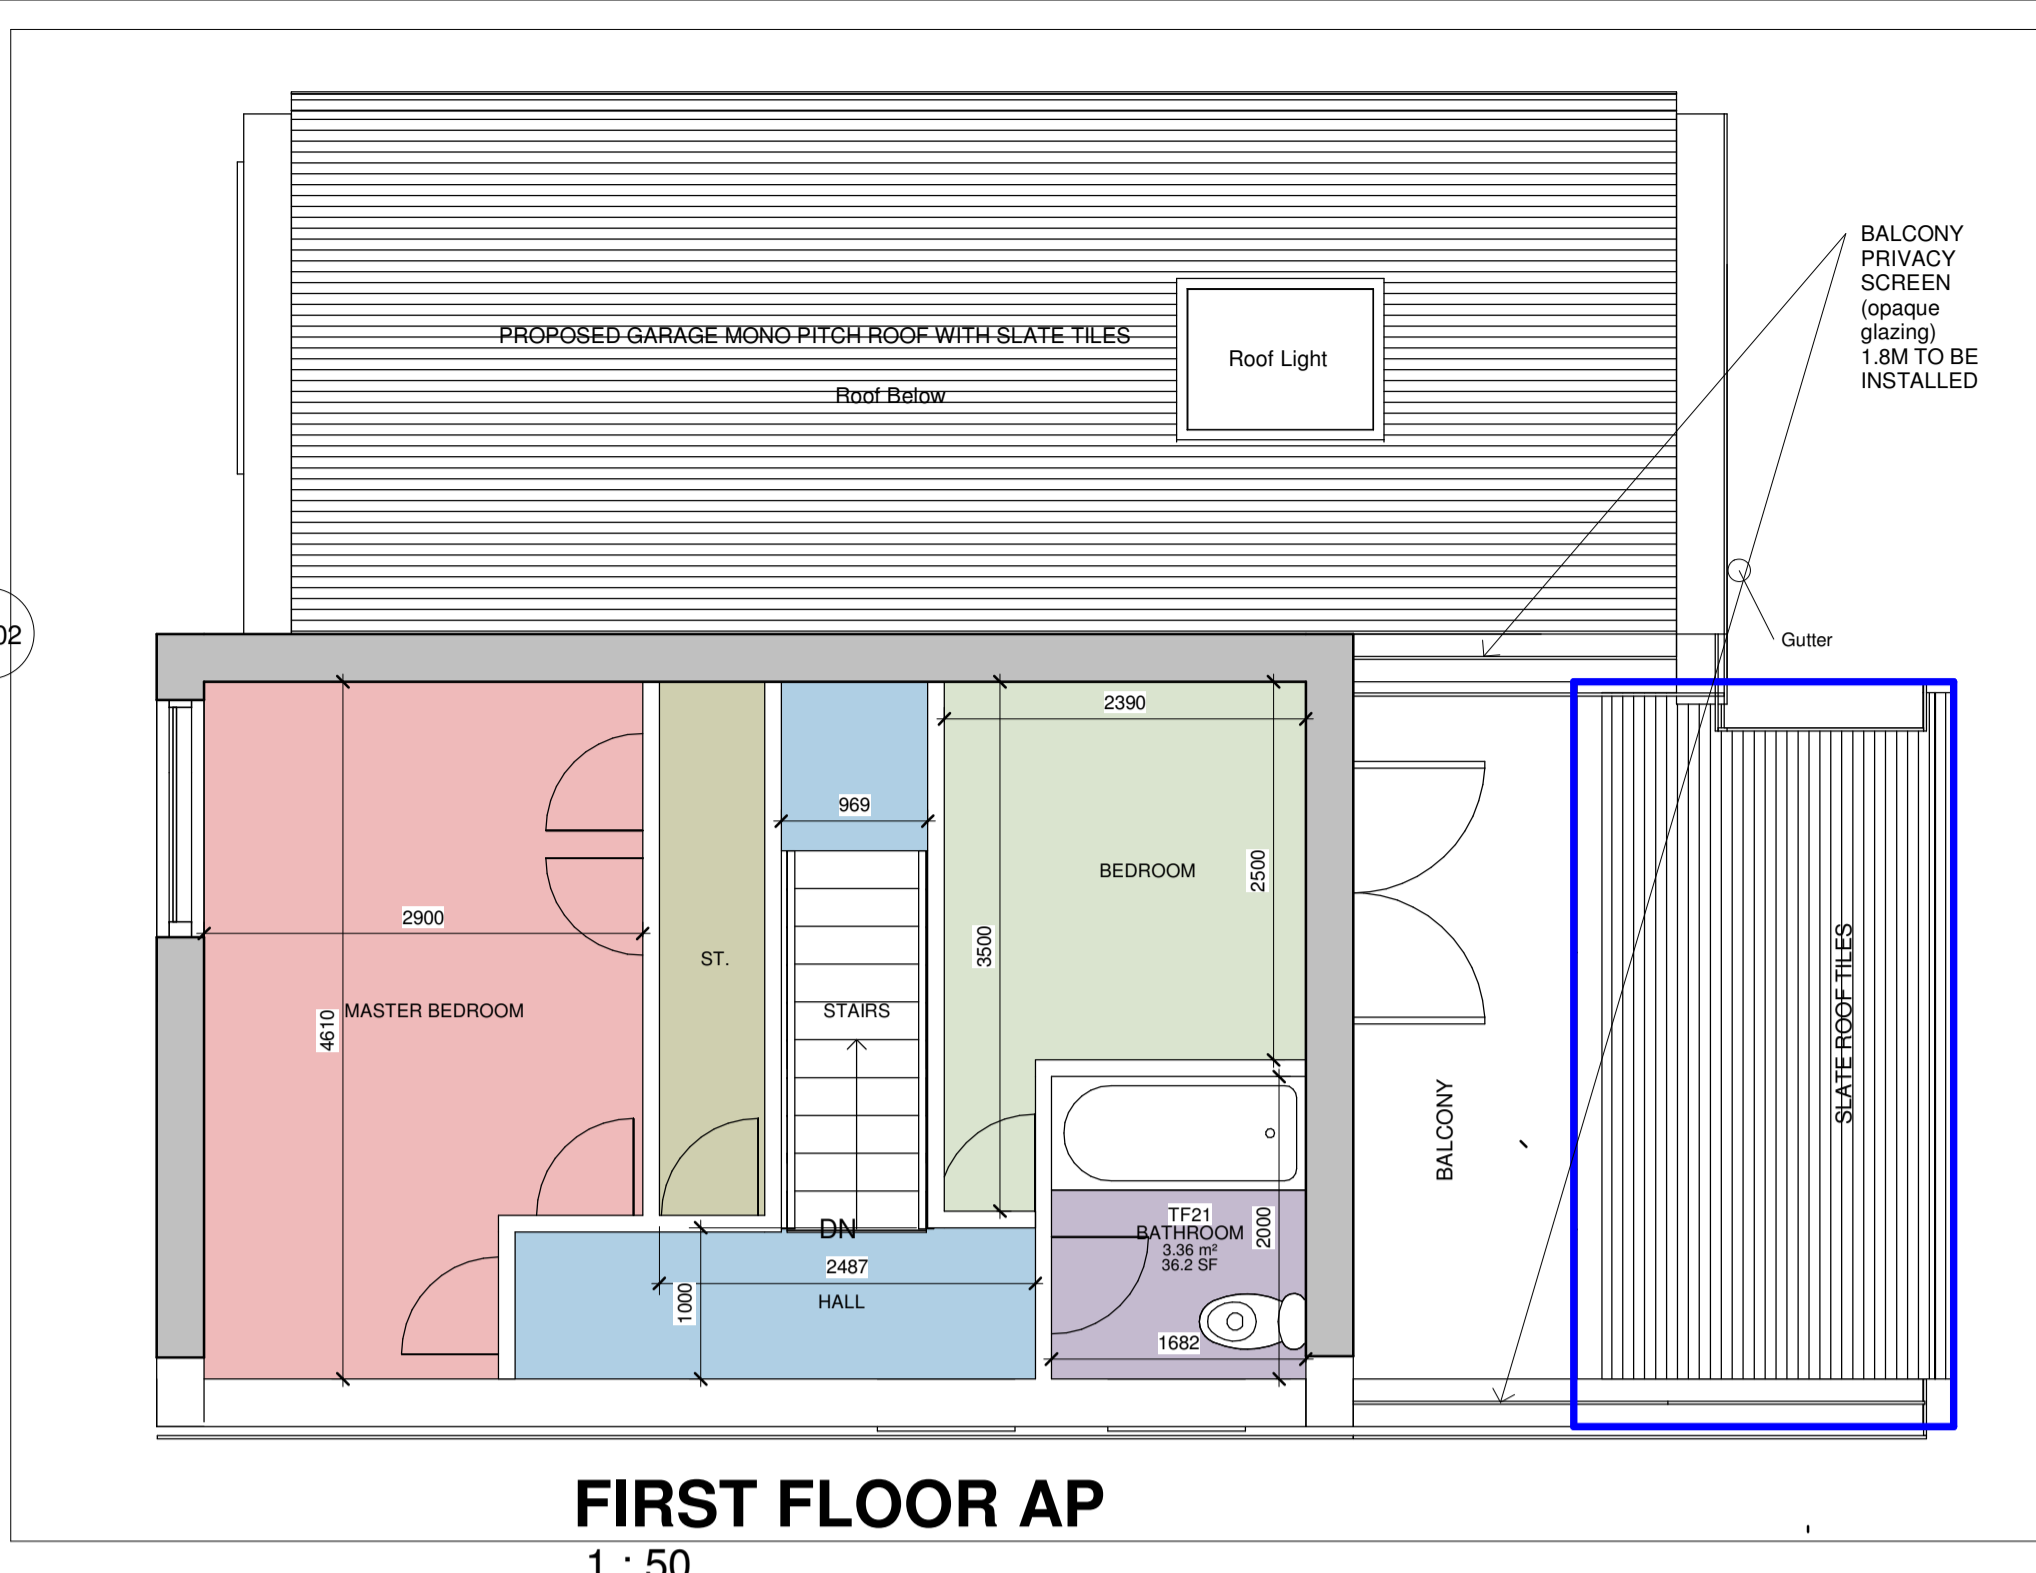

FIRST FLOOR AP
1 : 50

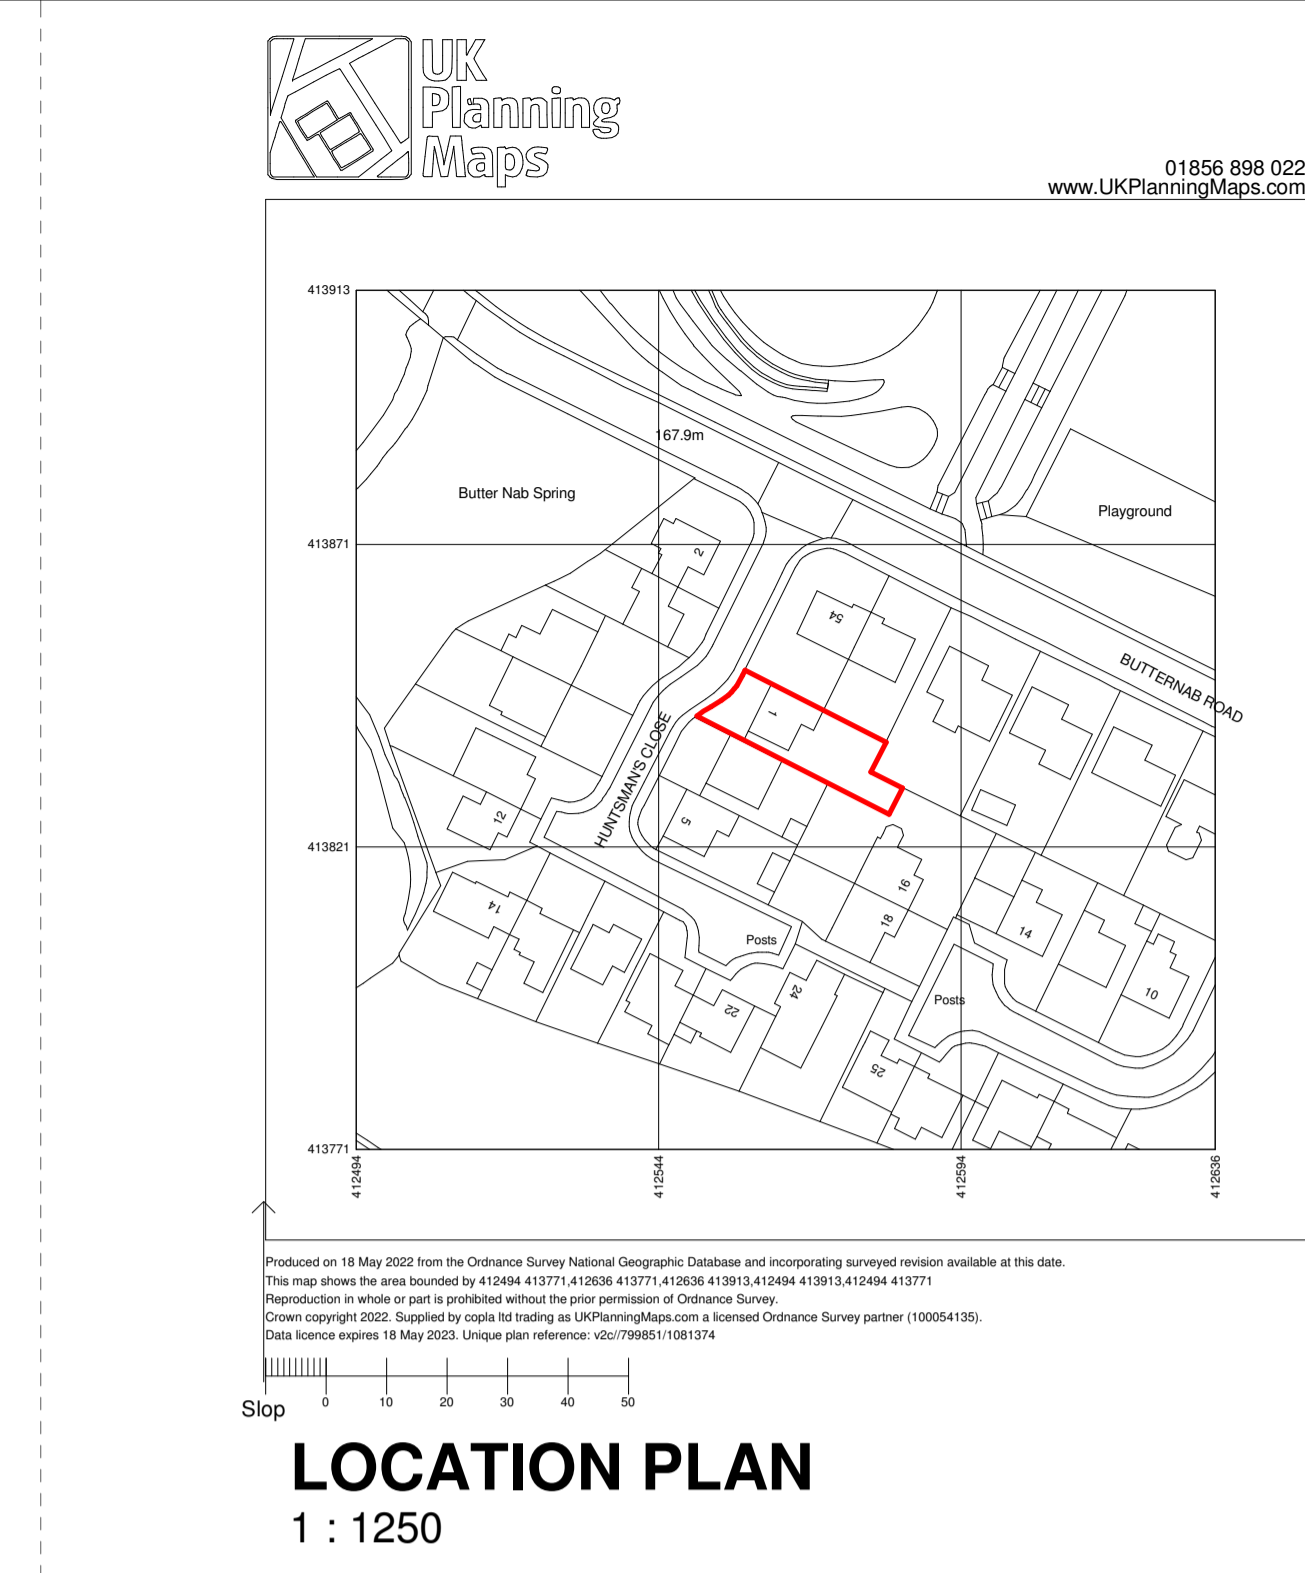

LOCATION PLAN
1 : 1250


This drawing is the copyright and remains the property of FAST TRACK ARCHITECTS LIMITED and must not be reproduced in whole or in part without their written permission. Do not scale from this drawing. Use printed dimensions only. All dimensions are to be checked by site measurements and discrepancies reported immediately. This drawing must be read in conjunction with all Architects, Consultants, Subcontractors and other Consultants drawings, together with any specifications and other contract documents.

SCALE BAR
Scale 1:100
0 5m


KEY PLAN

KEY


- BLUE LINE ILLUSTRATE THE PROPOSED GROUND FLOOR EXTENSION
- SITE BOUNDARY

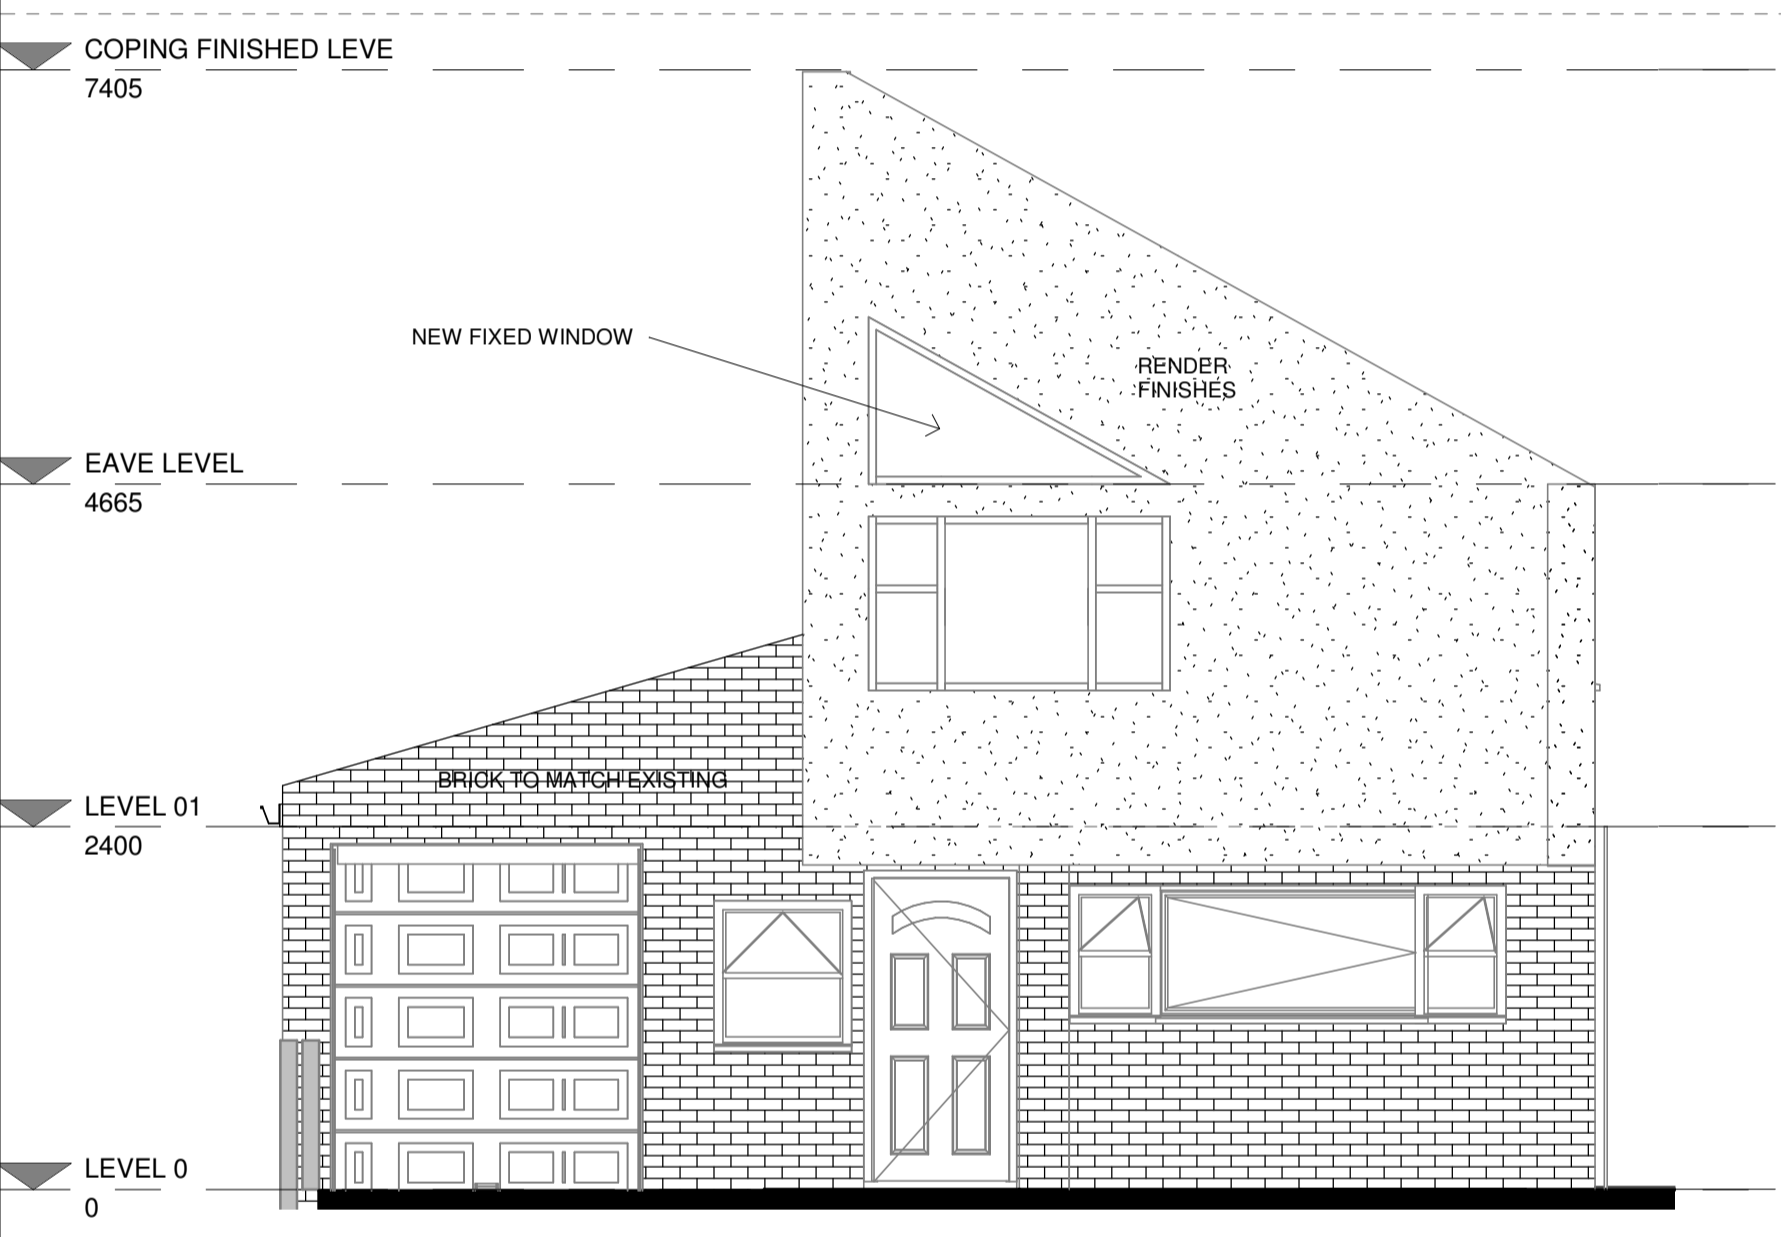


FRONT ELEVATION
1 : 50

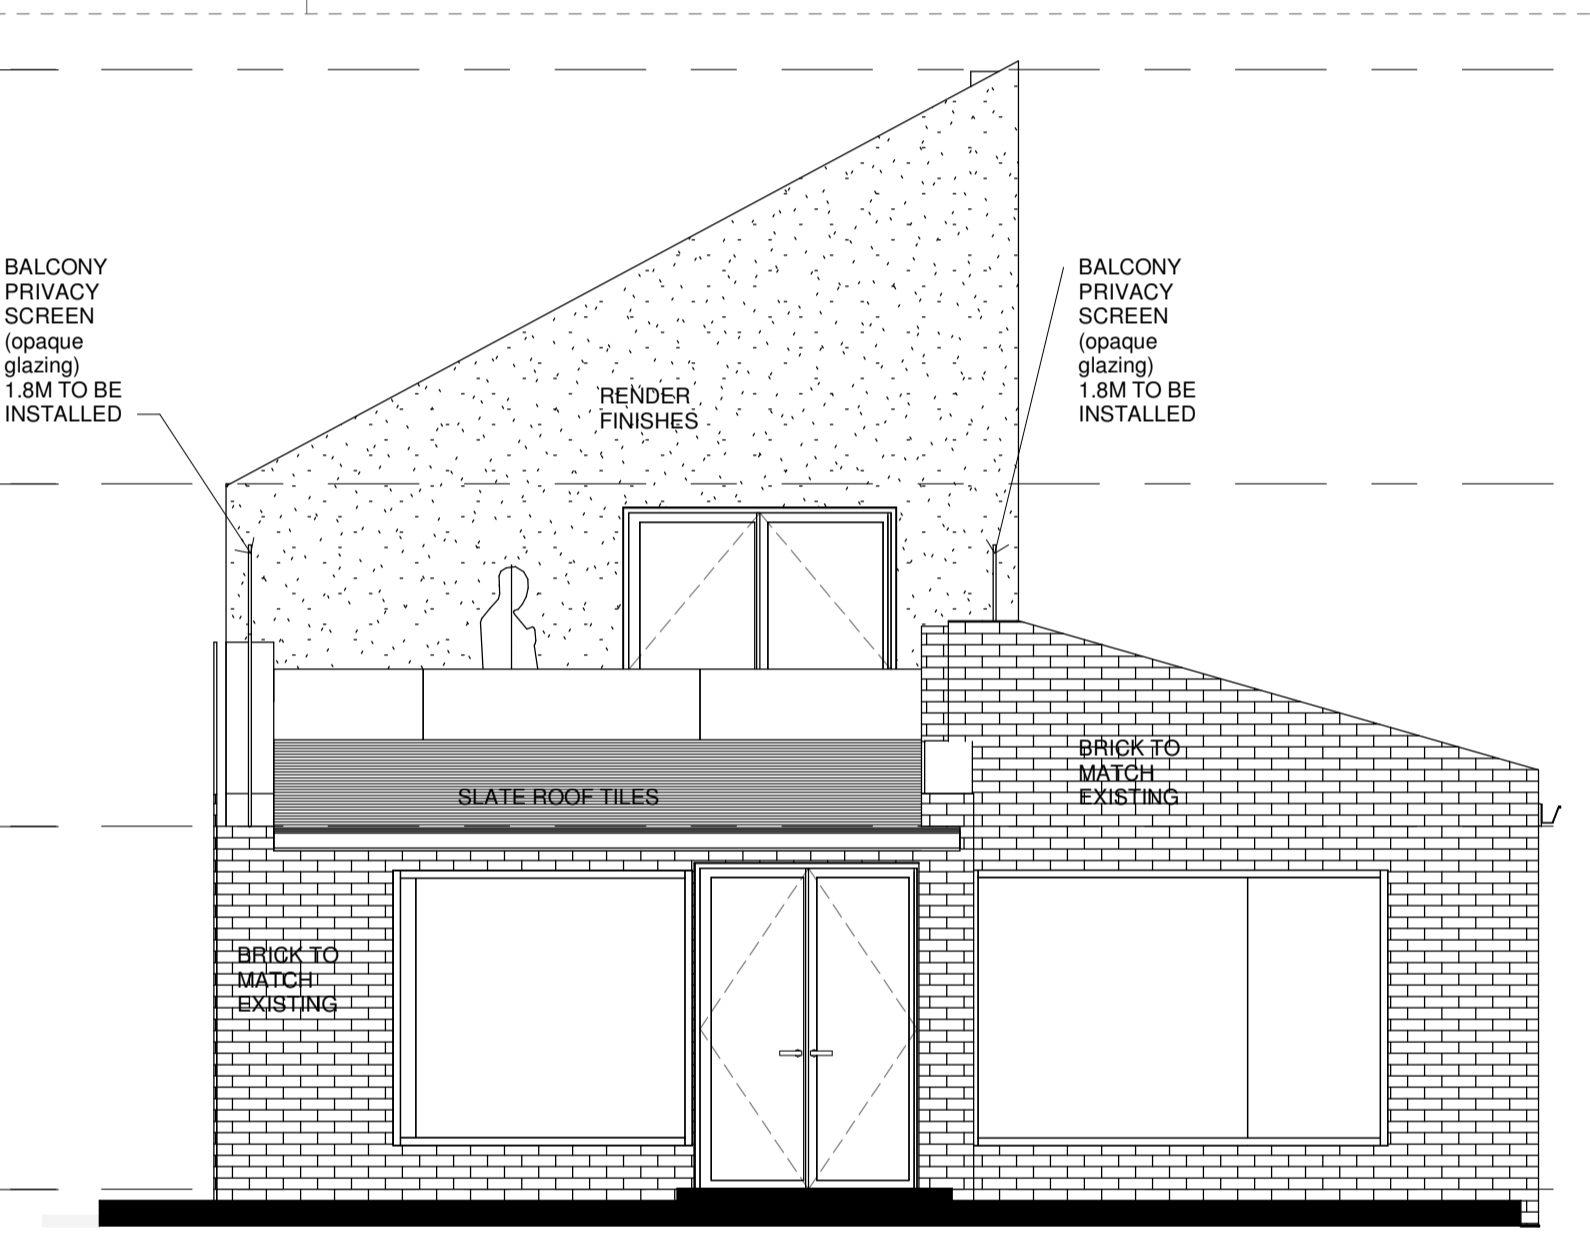


REAR ELEVATION
1 : 50

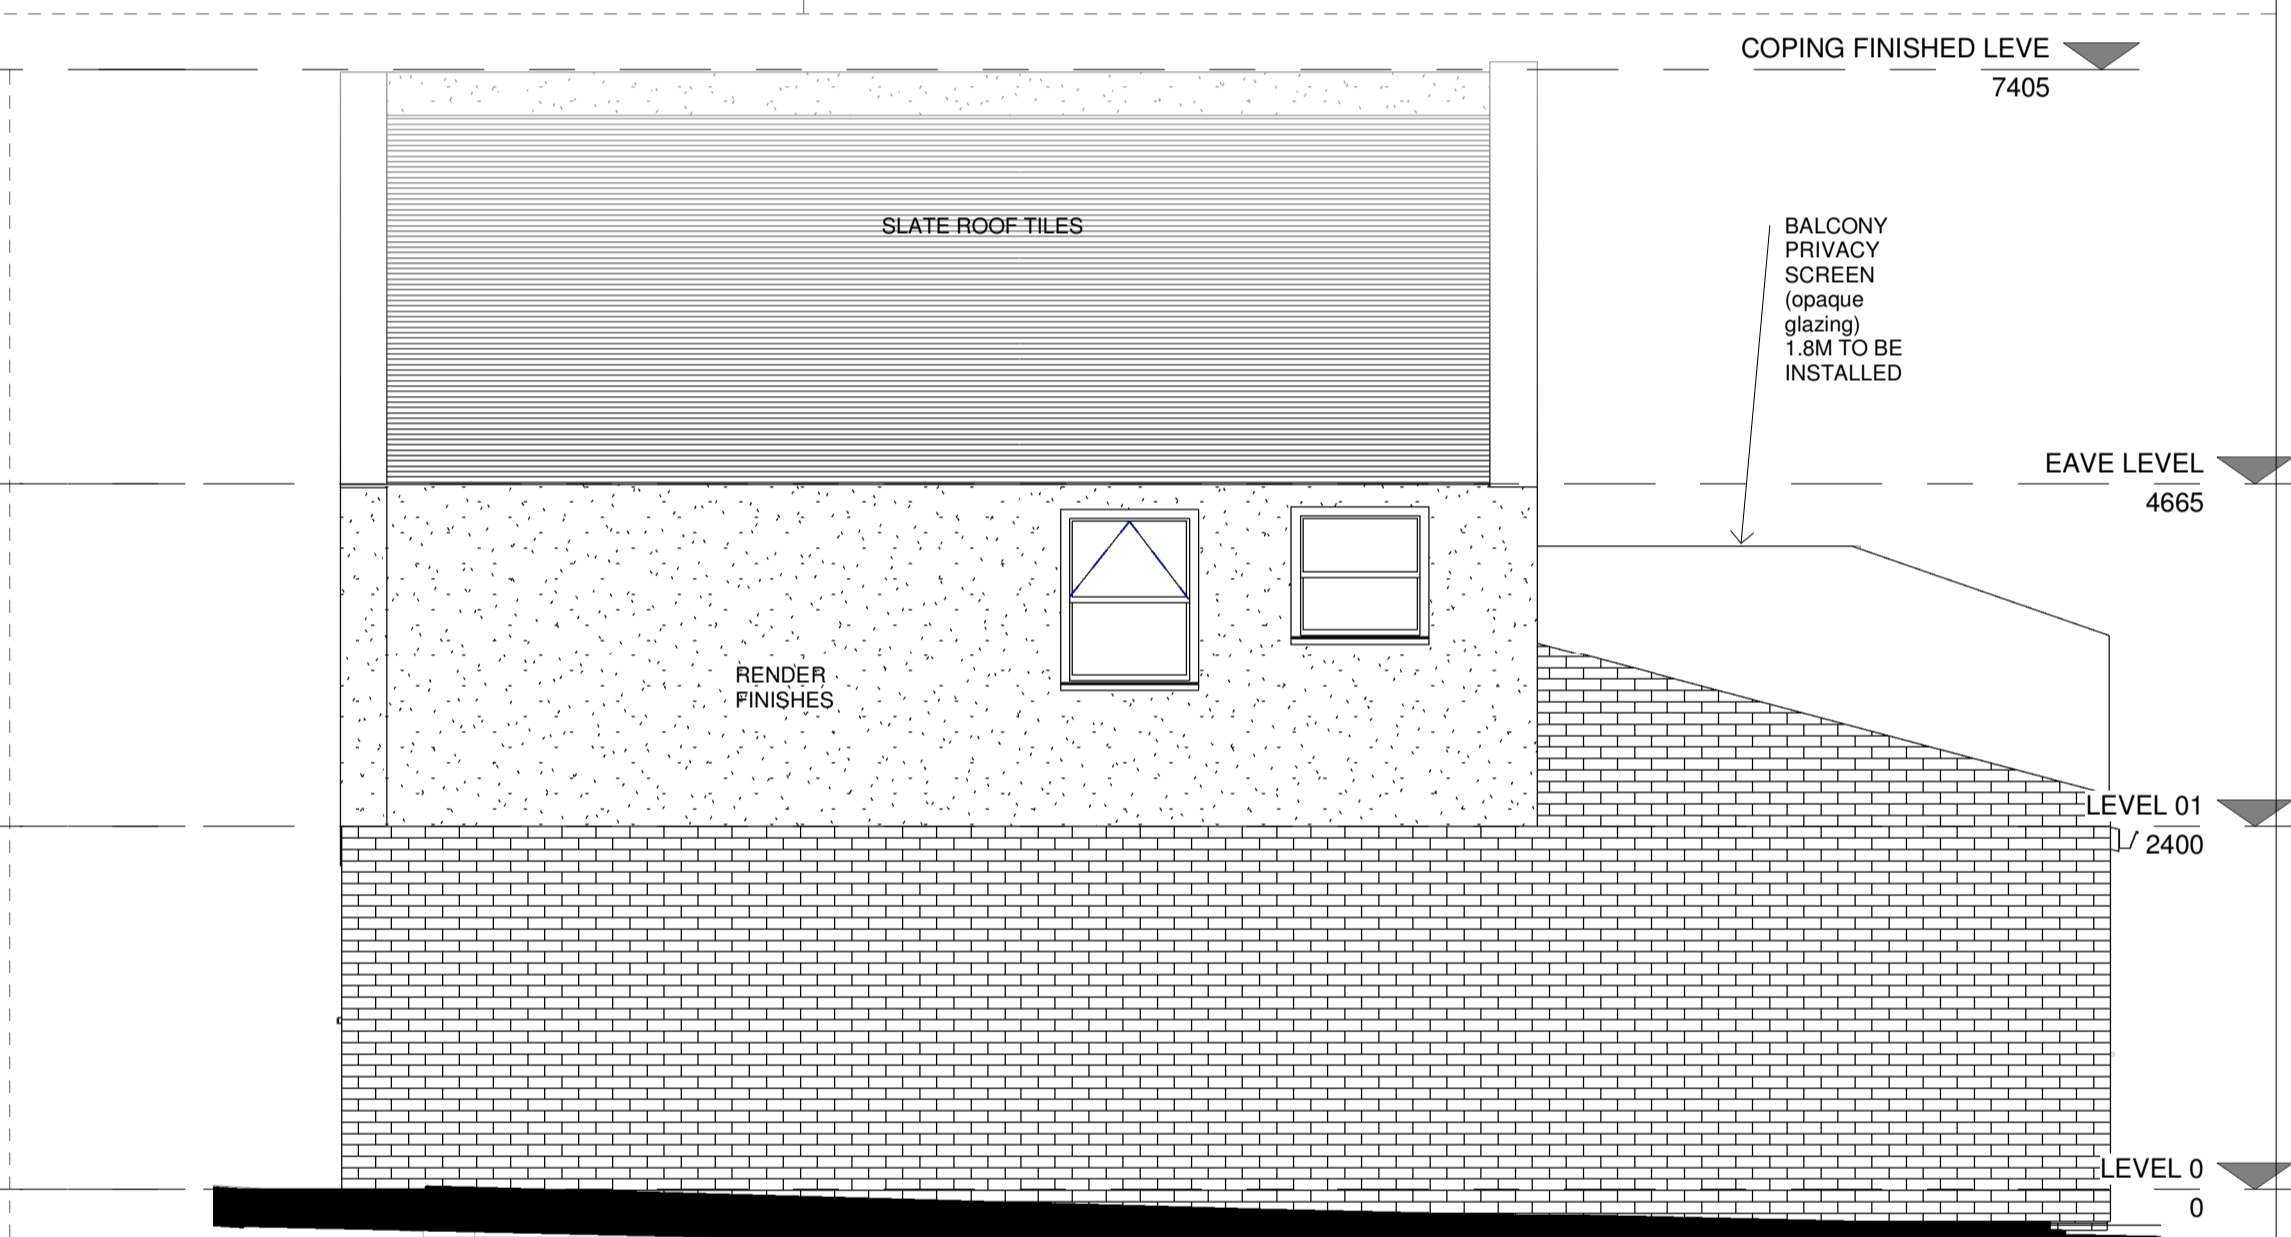

NORTH EAST ELEVATION (SIDE)
1 : 50

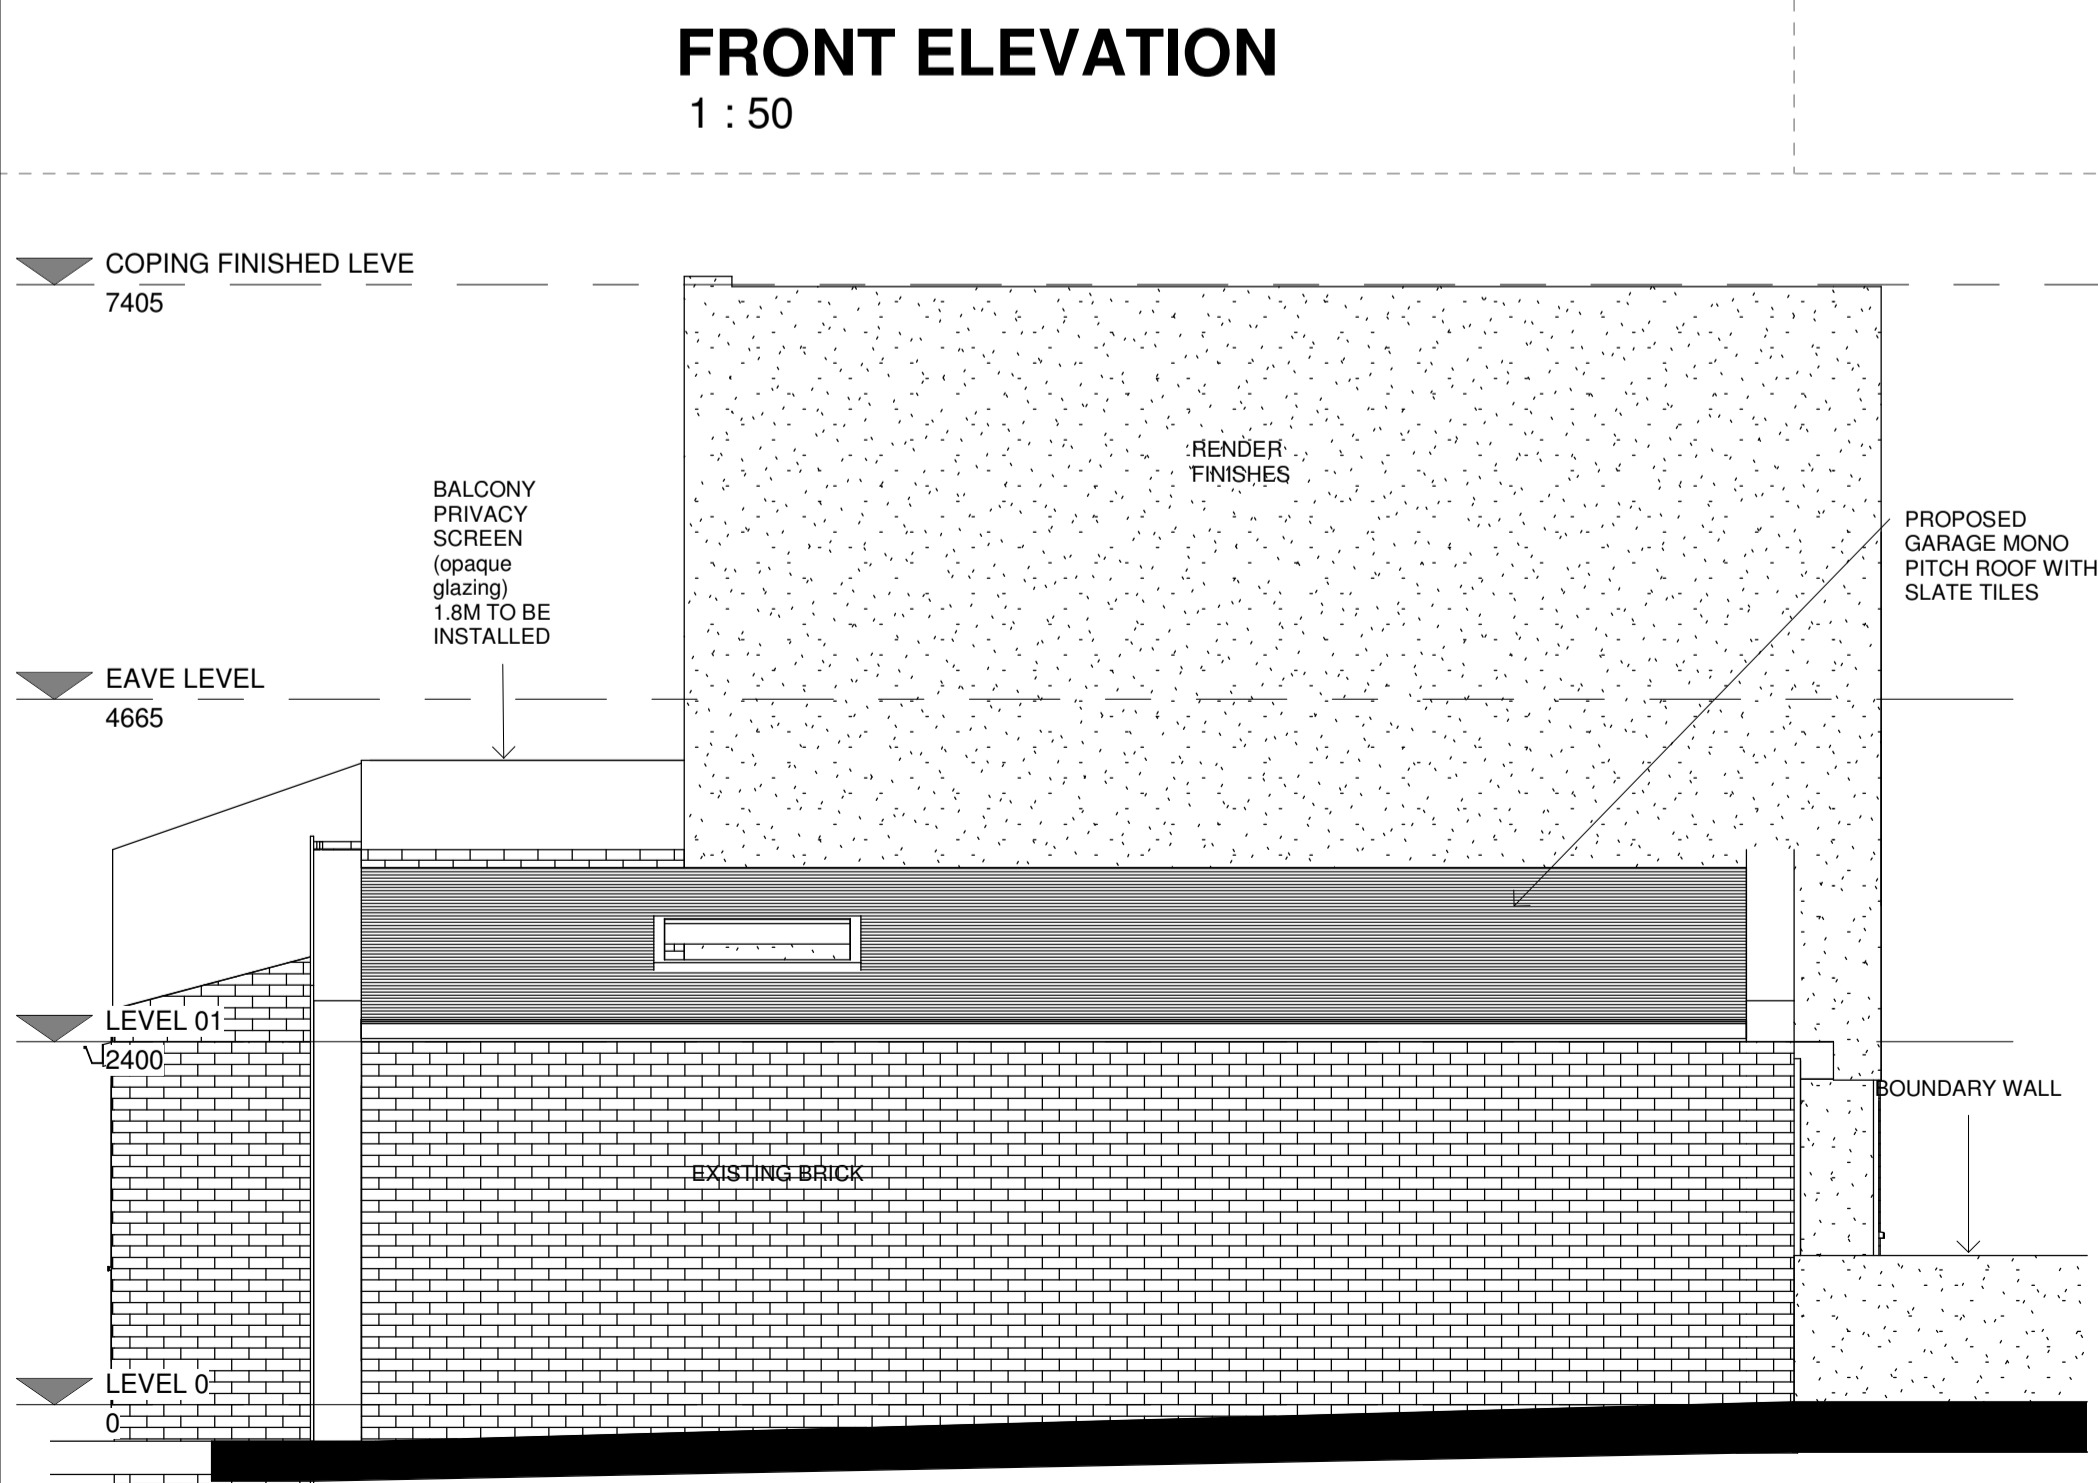

SOUTHWEST ELEVATION (SIDE)
1 : 50

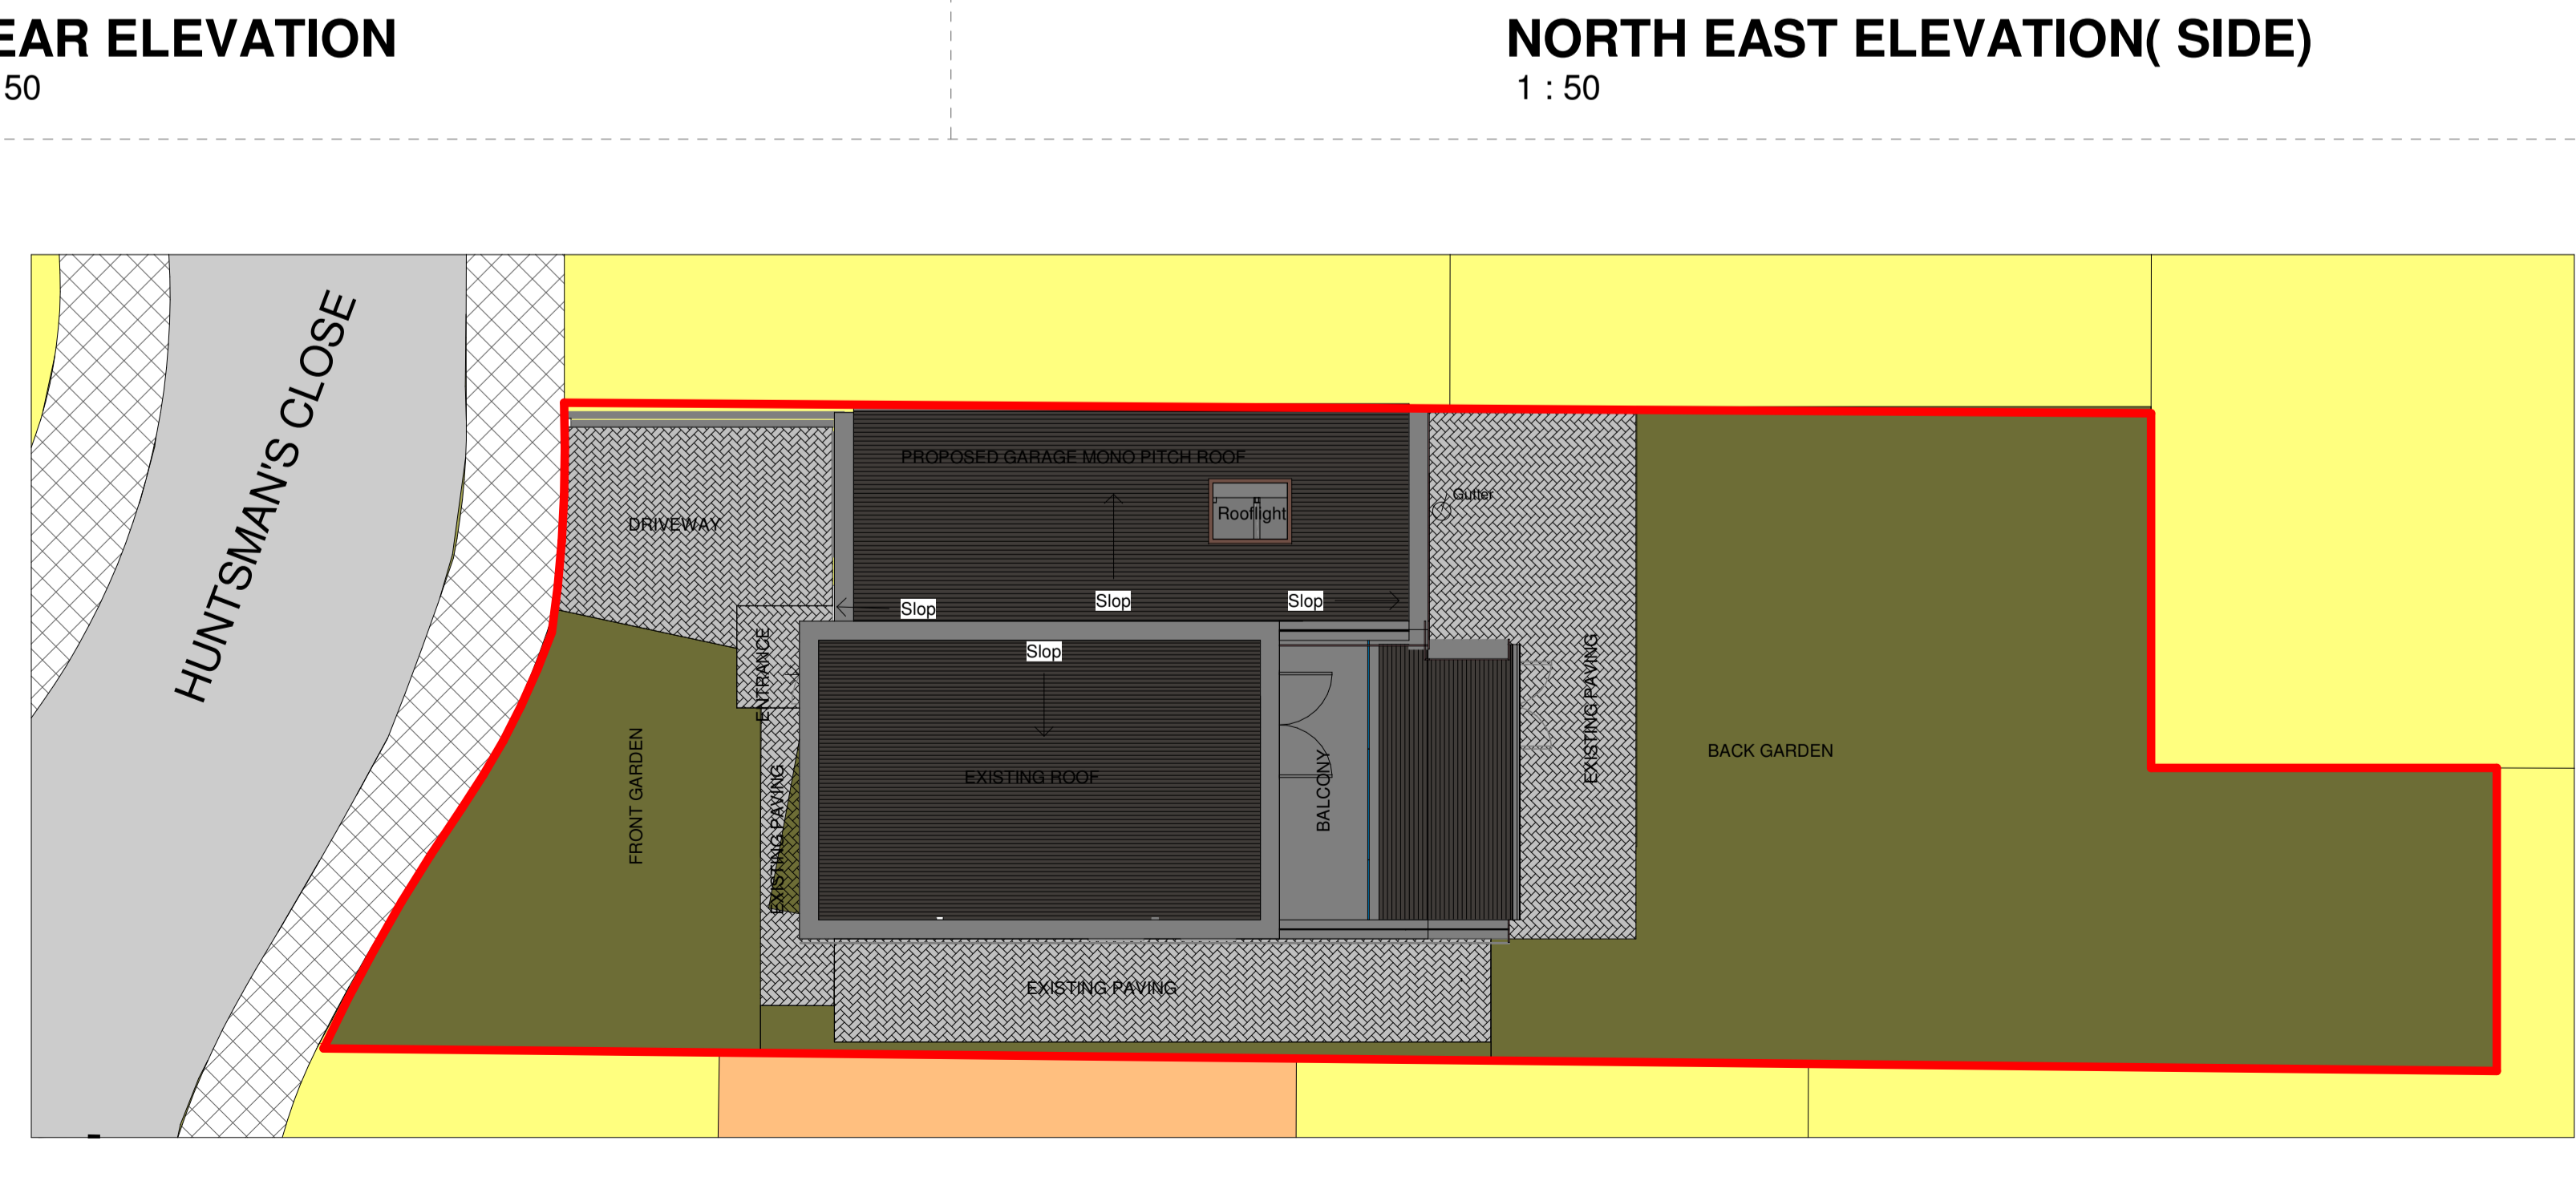

SITE PLAN AP
1 : 100

REV	DESCRIPTION	DRW	APR	DATE
P3	EXTERNAL FINISHES MATERIAL REVISED. PRIVACY SCREEN ADDED TO BALCONY	DKP		01.02.2023
P2	MORE INFORMATION ADDED	DKP		08.12.2022
P1	FIRST ISSUED FOR PLANNING	DKP		23.11.2022

DRAWING No.
P102

ISSUE
PLANNING

Fast Track Architects
Bring Buildings To Life

ARB RIBA
Architects Registration Board Chartered Practice

www.fasttrackarchitects.co.uk

Client:
Mrs Mary Gay

Project:
1 Huntsmans Close, Beaumont Park, HD47BR, Huddersfield

Tab: ALL PLANS / ELEVATIONS AP

Date	05/15/22	Scale	As indicated	Sheet Size	A1
Drawn by	RNF	Checked	DKP	Approved by	Author
Email:	d.k.p@fasttrackarchitects.co.uk	Revision			P3