

PROJECT
Crown House
 SITE ADDRESS
 Crown House
 Southgate
 Huddersfield


POSTCODE
 HD1 1DE

DRAWING
Existing Rear Elevation

PROJECT NO. 18221 DWG NO. E-203 REV NO. - SCALE 1 : 200
 DRAWN BY MM CHECKED BY MM

PLANNING

REV	DESCRIPTION	INTL	CHK	DATE
-	Planning Submission	MM	MM	05.12.22

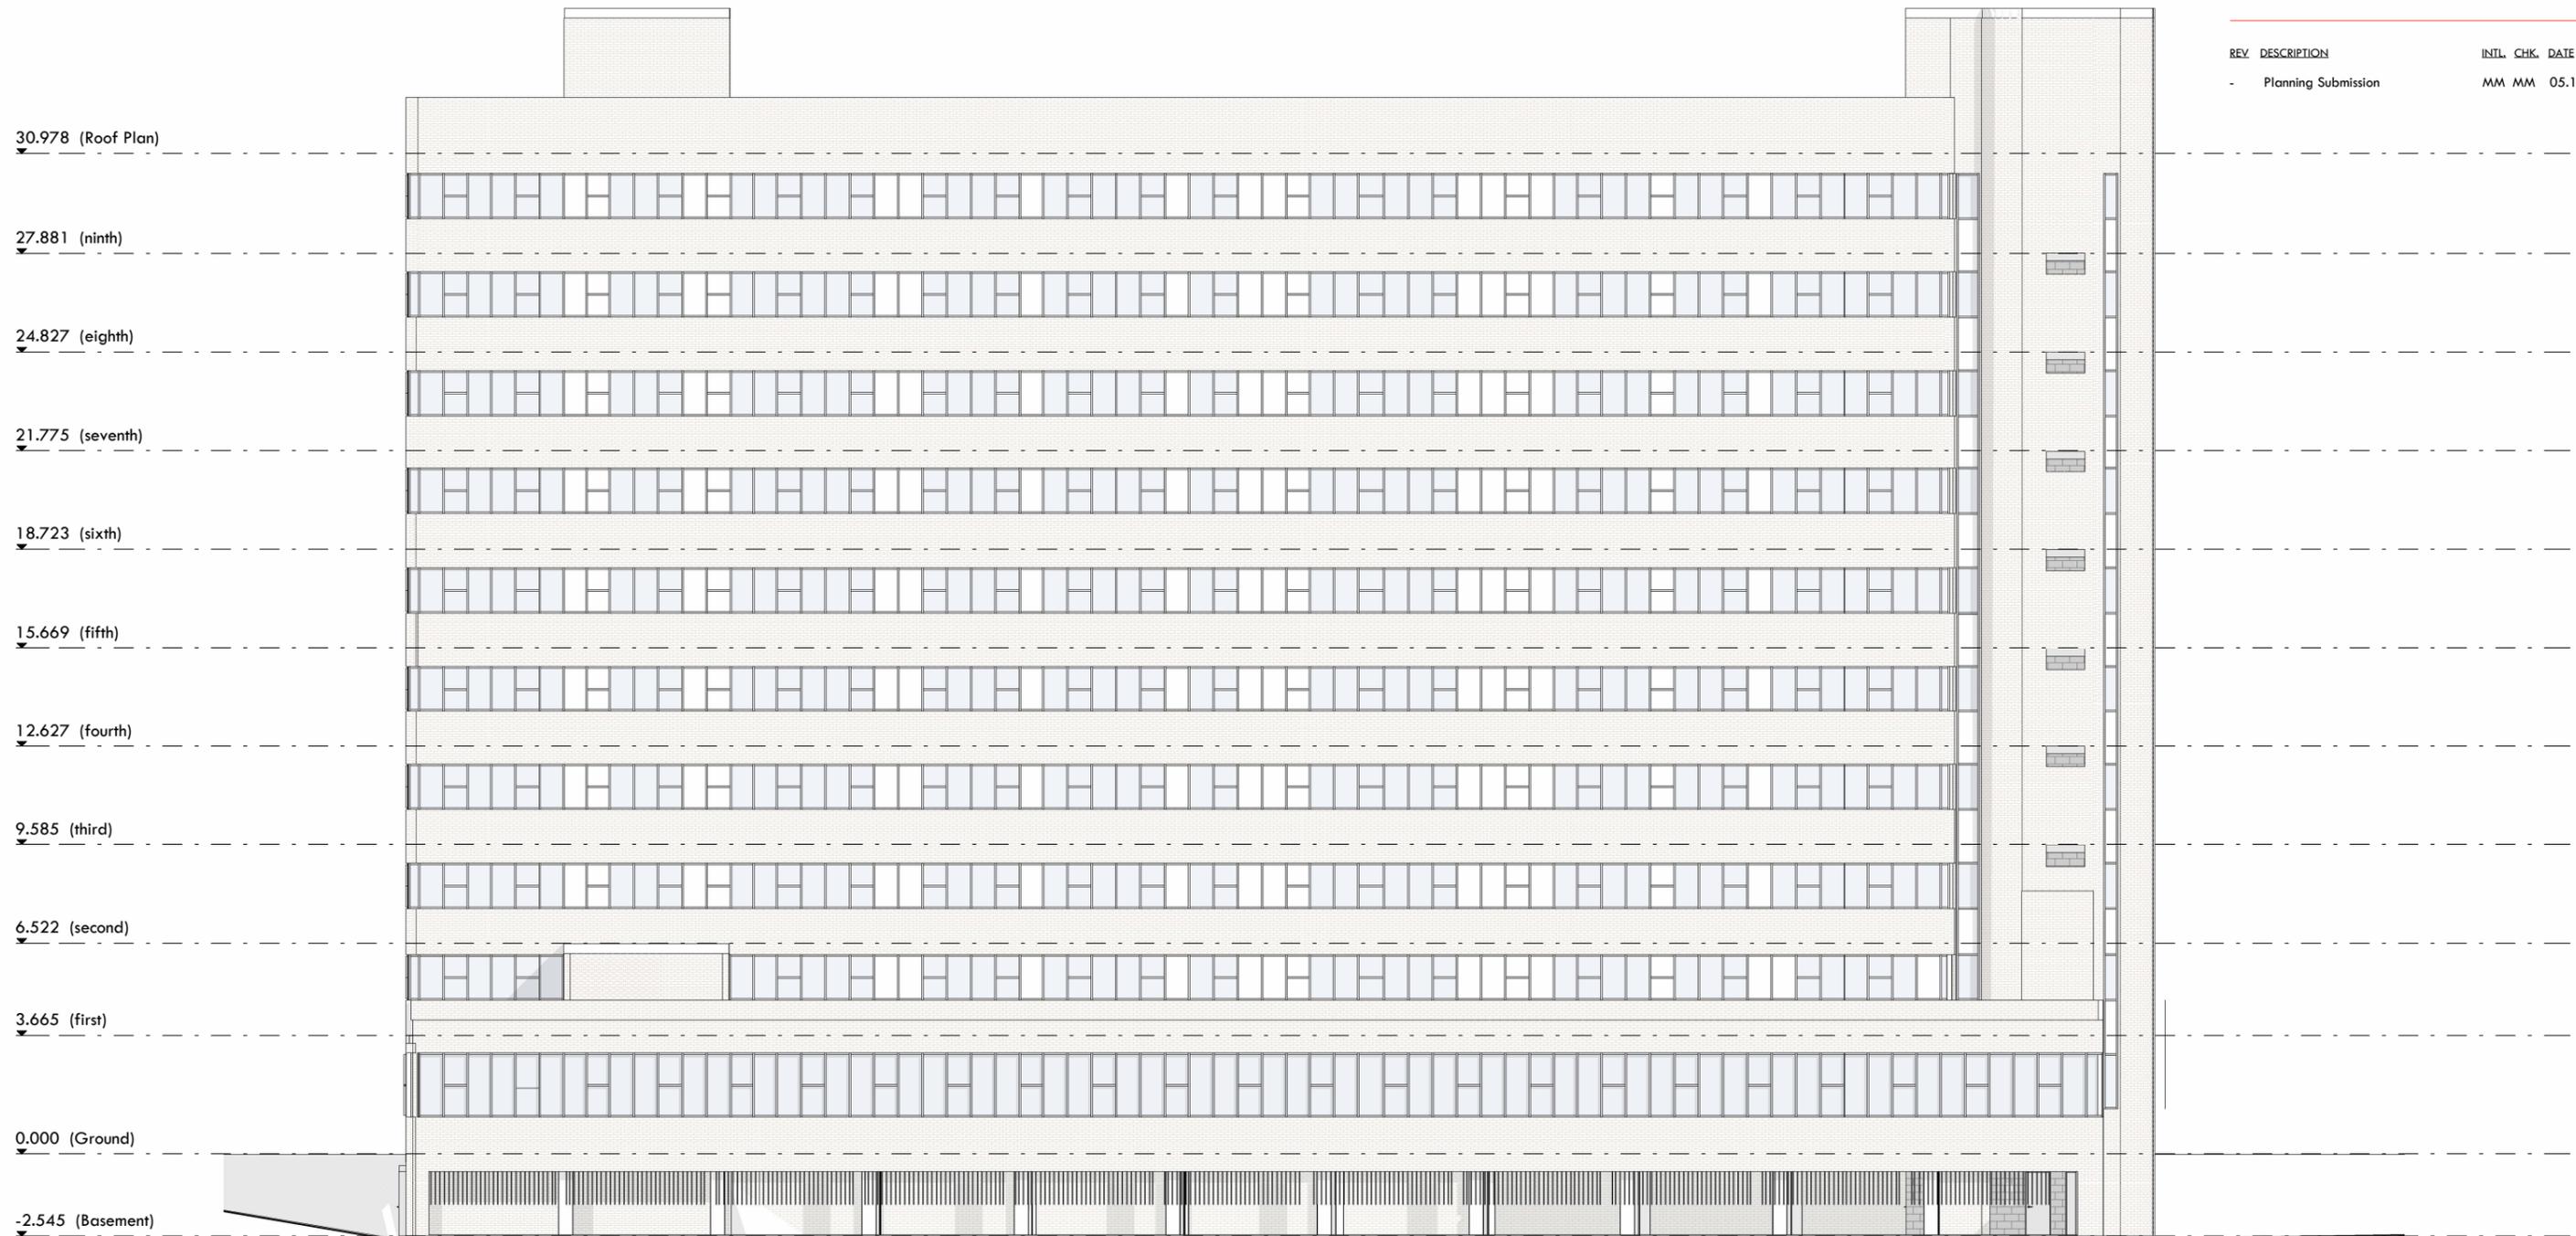

Existing Rear Elevation

1 : 200

nc architecture
 The Island, St. Ann's Parade,
 Wilmslow, Cheshire SK9 1HG

T: 01625 536 767
 E: info@ncarchitecture.com
 W: www.ncarchitecture.com

RIBA 
 Chartered Practice
 Architects
 Registration
 Board

NOTES: All works are to be undertaken in accordance with the Building Regulations, and the current British Standards. All proprietary materials and products are to be used and installed in strict accordance with the manufacturer's recommendations. Figured dimensions to be followed in preference to scaled. All dimensions to be checked on site, in the event of any discrepancy refer to the Architect. This drawing remains the copyright of the Architect and may not be copied in whole or in part without prior written consent.
 © Neil Collins Homes Ltd. t/a NC Architecture.