

PROJECT

Crown House

SITE ADDRESS
Crown House
Southgate
Huddersfield

POSTCODE
HD1 1DE


DRAWING

Proposed Front Elevation

PROJECT NO. 18221 DWG NO. P-210 REV NO. - A SCALE As indicated
DRAWN BY MM CHECKED BY MM

PLANNING

REV	DESCRIPTION	INTL	CHK	DATE
-	Planning Submission	MM	MM	05.12.22
A	Amended for planning	LF	MM	21.02.23

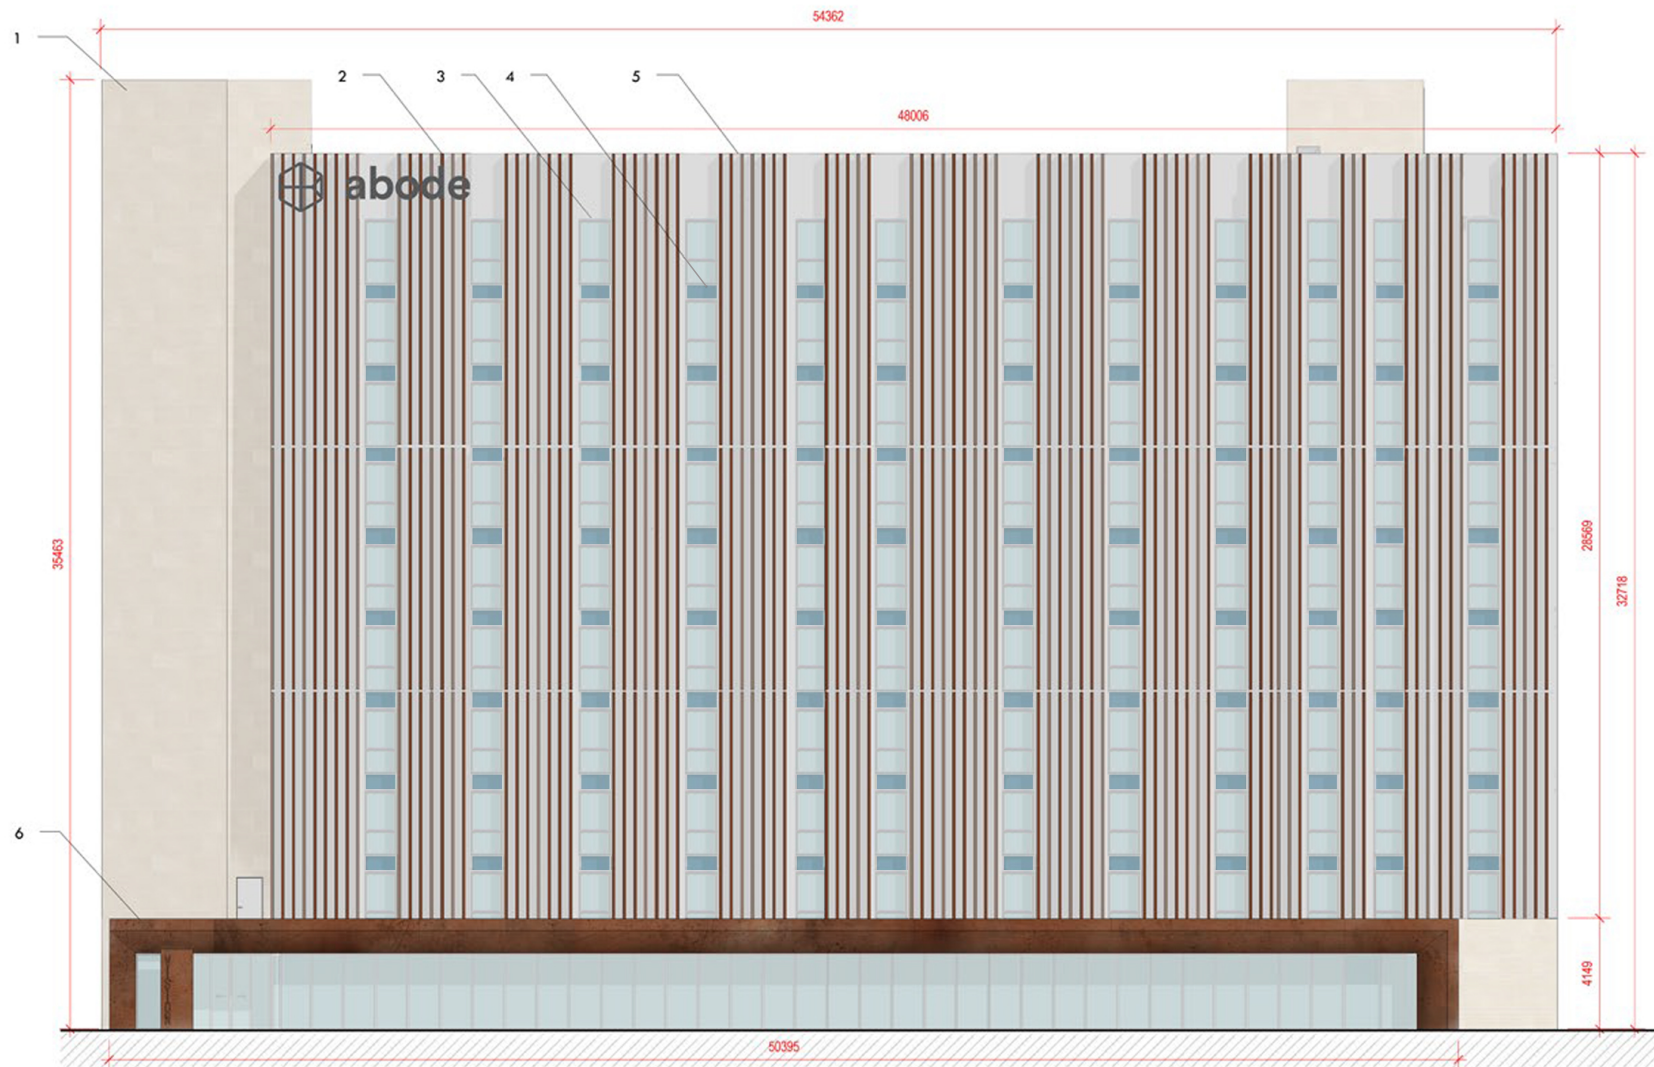

1	Rainscreen cladding imitating sandstone - Powder coated - sandstone matched by specialist
2	Brise-Soleil - Powder coated - Cream and brown matched by specialist
3	Glazing
4	Spandrel glass panel
5	Rainscreen cladding - Powder coated - Warm grey matched by specialist
6	Rainscreen cladding - Powder coated - matte finish metal rainscreen cladding in a bronze or corten steel matched by specialist

Proposed Front Elevation

1 : 200

nc architecture
The Island, St. Ann's Parade,
Wilmslow, Cheshire SK9 1HG

T: 01625 536 767
E: info@ncarchitecture.com
W: www.ncarchitecture.com

RIBA
Chartered Practice

arb
Architects
Registration
Board