

PROJECT
Crown House

SITE ADDRESS
Crown House
Southgate
Huddersfield


POSTCODE
HD1 1DE

DRAWING
Proposed First Floor Plan

PROJECT NO. 18221 **DWG NO.** P-102 **REV NO.** A **SCALE** 1 : 200
DRAWN BY MM **CHECKED BY** MM

PLANNING

REV	DESCRIPTION	INTL	CHK	DATE
-	Planning Submission	MM	MM	05.12.22
A	Planning submission revised wall on roof and added door on basement and disabled rooms	MM	MM	22.02.23

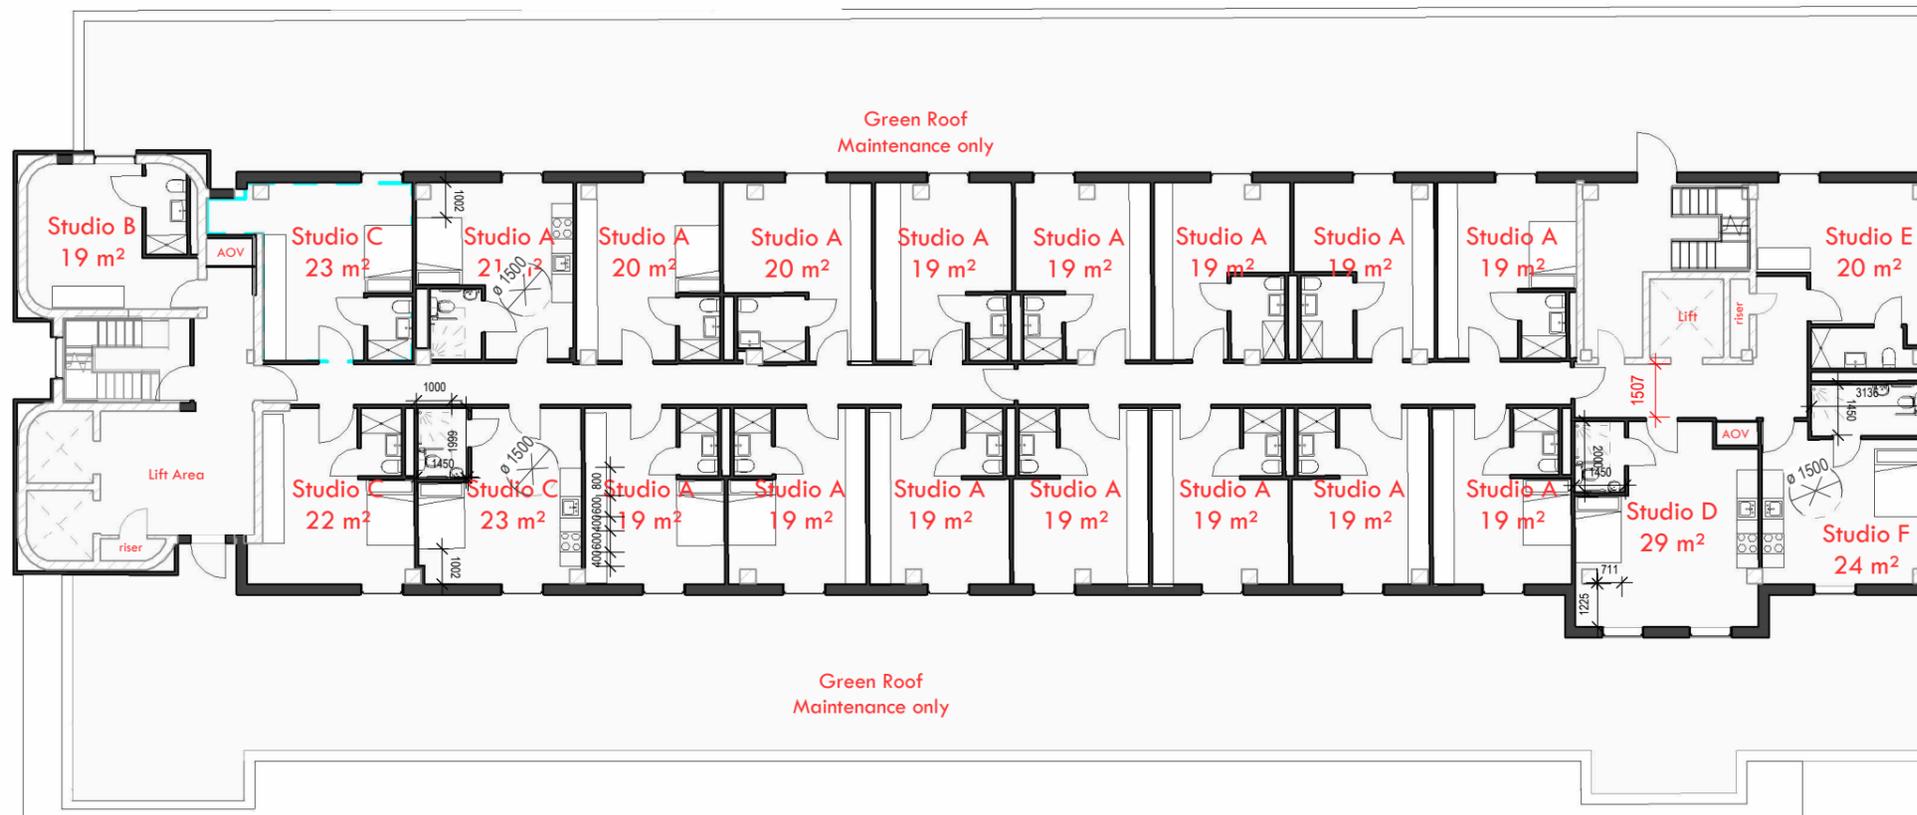

Floor	Area
-1	1063 m²
0	1088 m²
1-9	611 m²

Studio	Total no.	Area (m²)
Studio A	135	<varies>
Studio B	9	<varies>
Studio C	27	<varies>
Studio D	9	31
Studio E	9	<varies>
Studio F	9	<varies>
Total:	198	

Proposed First Floor Plan

1 : 200