

PROJECT

Crown House

SITE ADDRESS
Crown House
Southgate
Huddersfield

POSTCODE
HD1 1DE

DRAWING


Typical Wall Section Sheet 02

PROJECT NO. 18221 DWG NO. P-402 REV NO. A SCALE 1 : 20

DRAWN BY LF CHECKED BY MM


PLANNING

REV	DESCRIPTION	INTL	CHK	DATE
-	As per Client comments	LF	SW	20.02.23
A	Updated Elevations	LF	MM	04.04.23

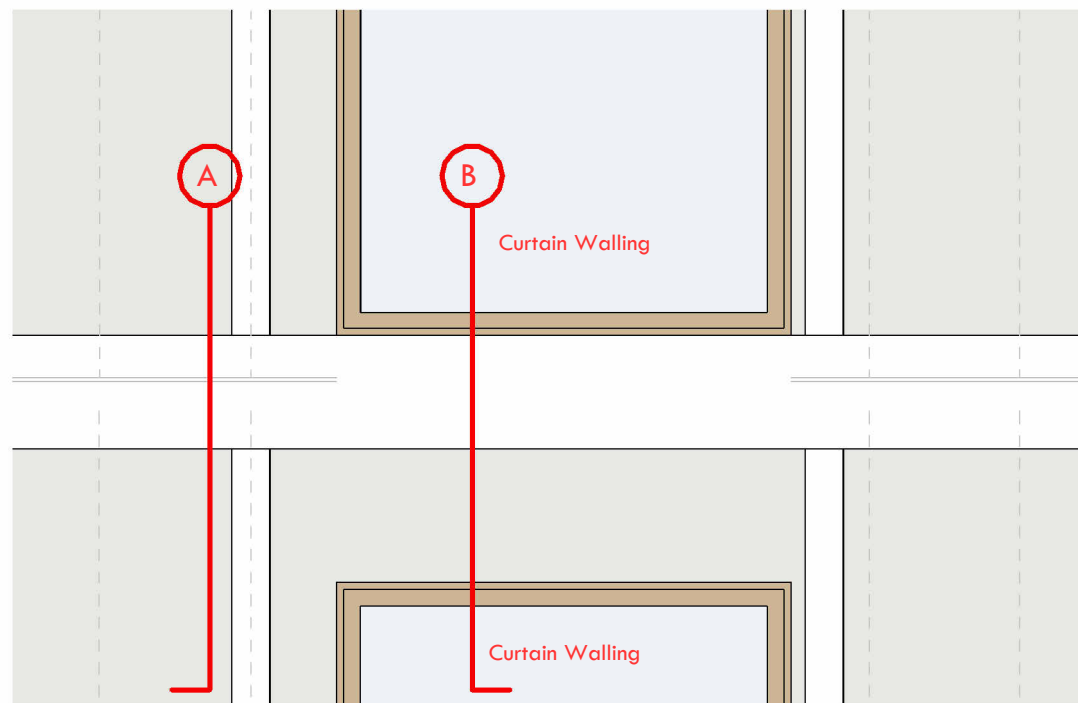


Typical Brise Soleil Elevation

1 : 20

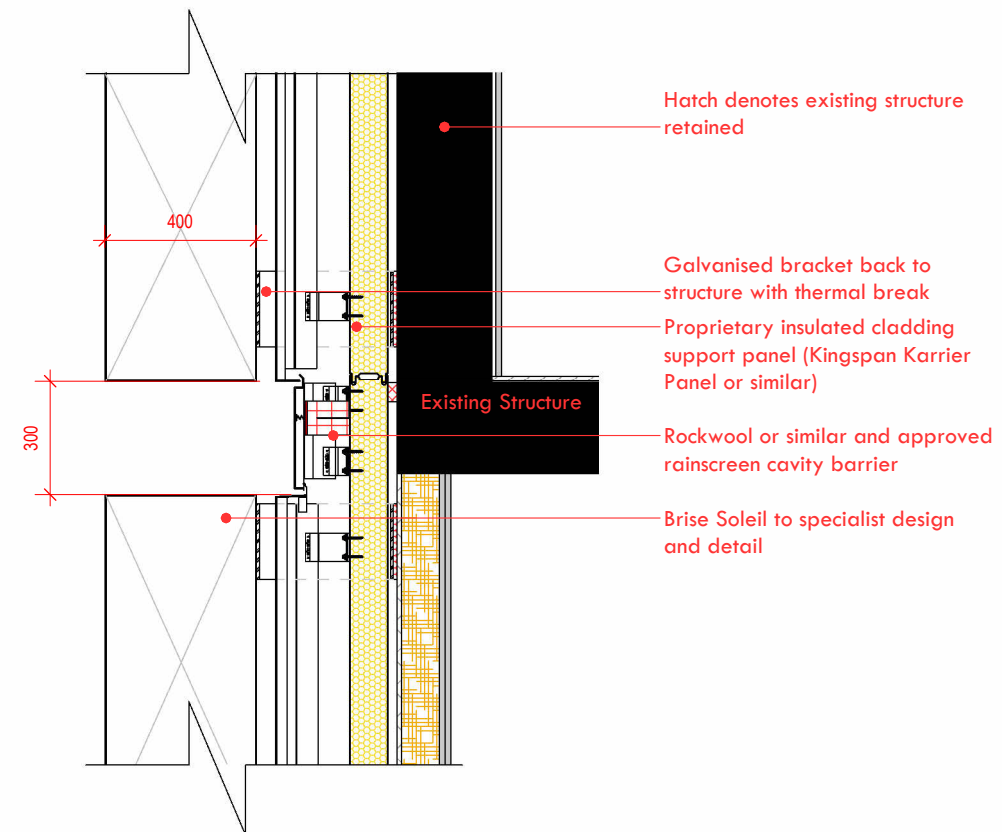


Typical Brise Soleil Section - Detail A

1 : 20

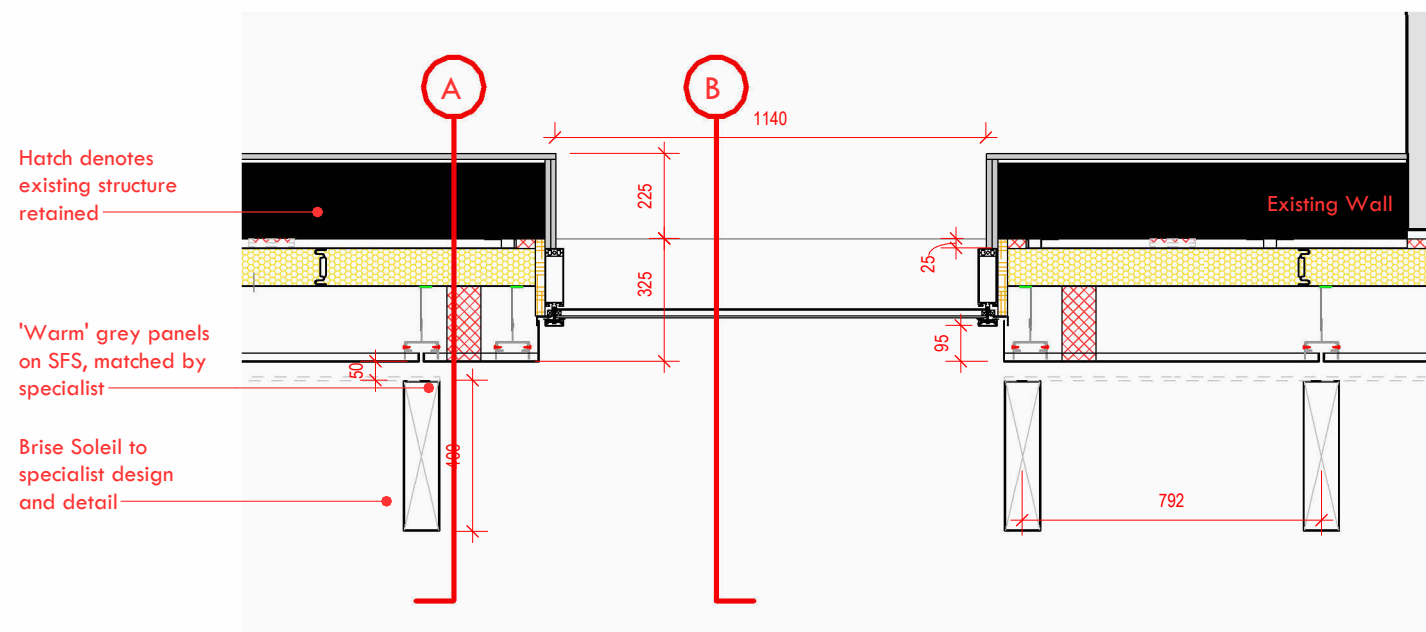

Typical Wall Junction Plan - Detail B

1 : 20

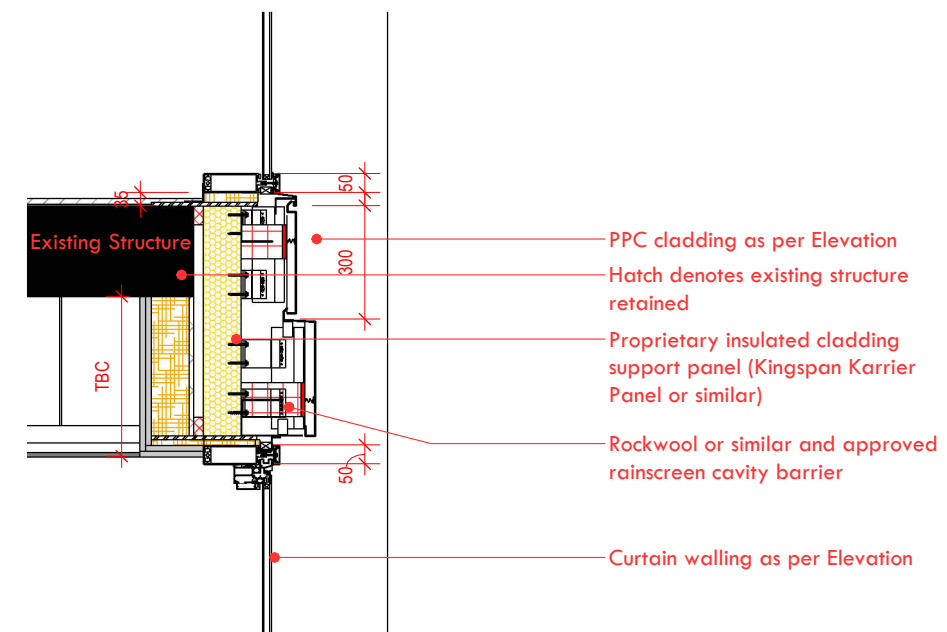

Typical Wall Section B

1 : 20