




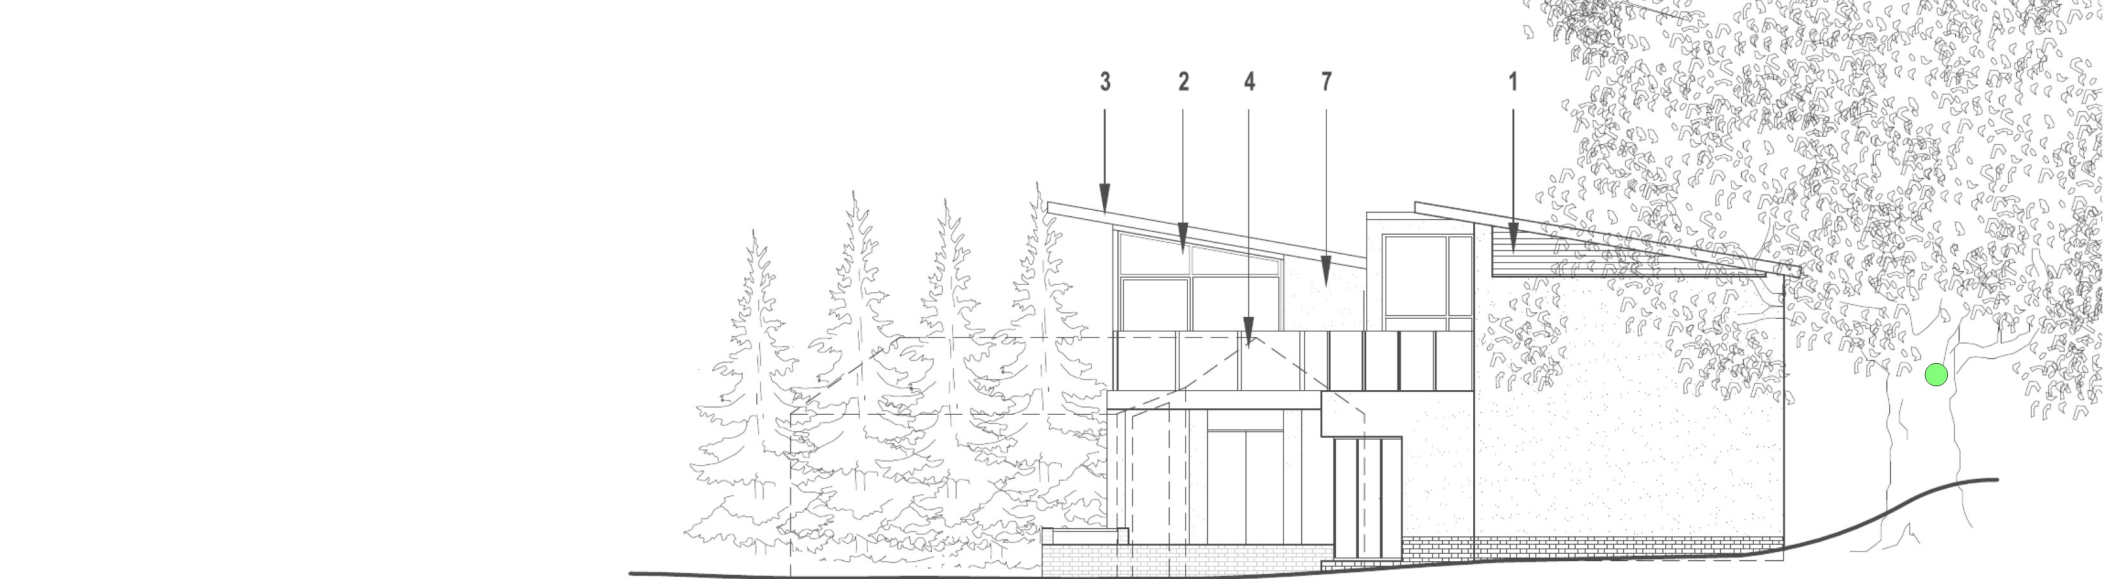

Proposed South East Elevation - 1:100@A1

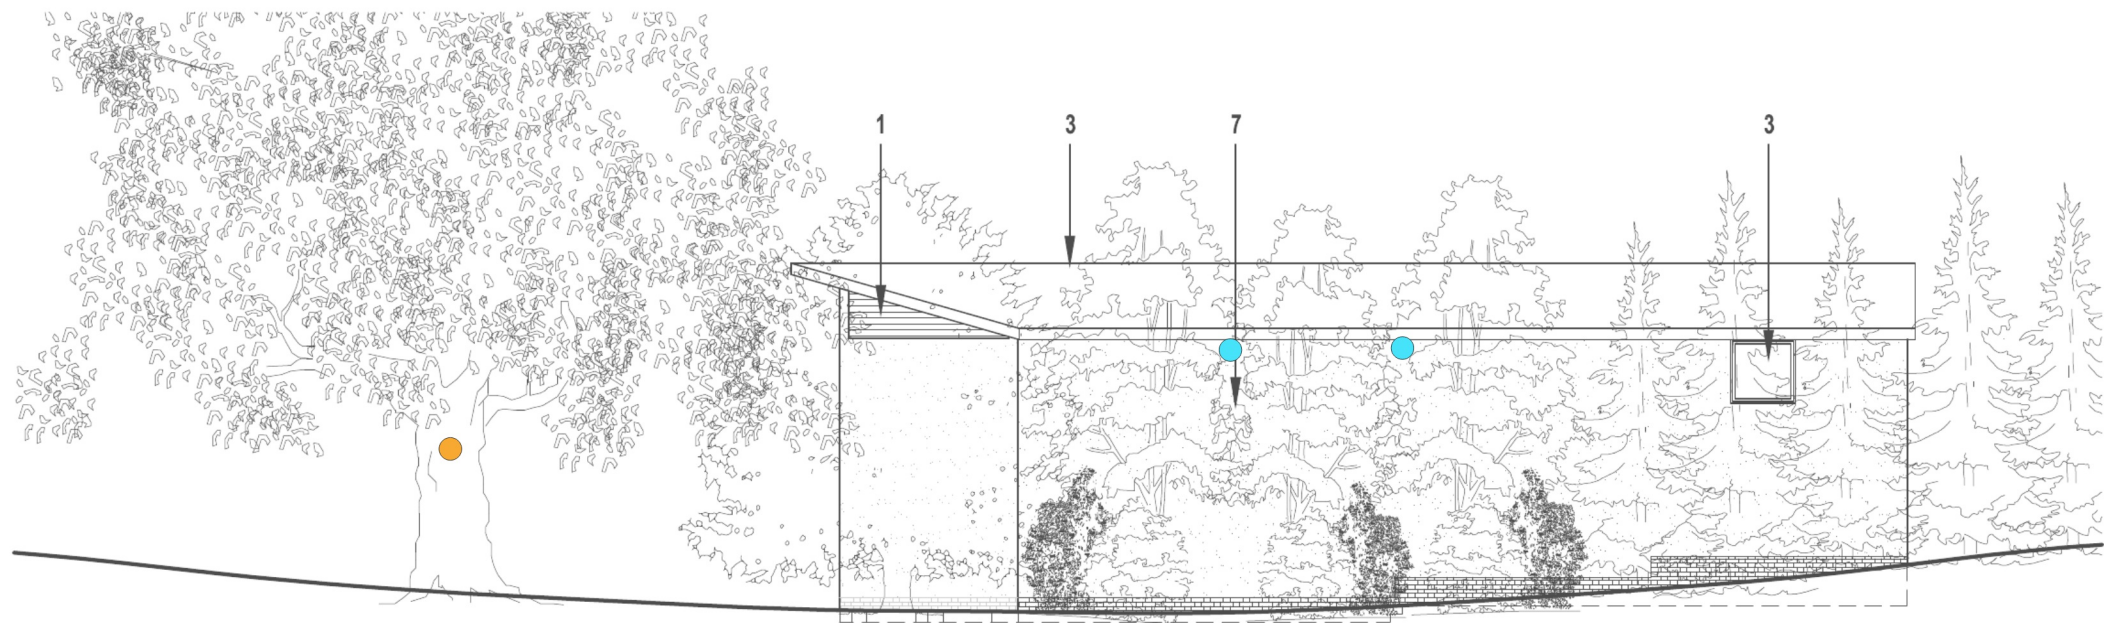

Proposed North East Elevation - 1:100@A1

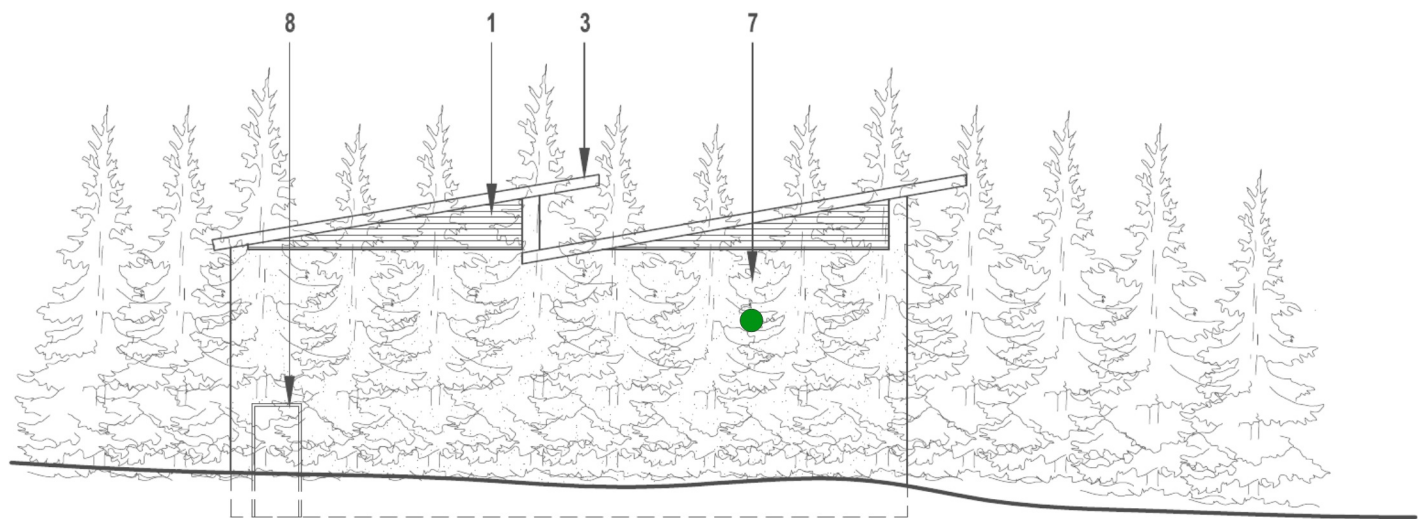

Proposed North West Elevation - 1:100@A1

- Key
- Wall-mounted Swift Box
 - Wall-mounted Bat Box
 - Tree-mounted Bat Box
 - Tree-mounted Bird Box

Notes

To be read in conjunction with Figure 1.

SMEEDEN FOREMAN
Landscape Architecture • Ecology • Arboriculture
Somerset House, Low Moor Lane, Scotton, Knaresborough, North Yorkshire, HG5 9JB
www.smeedenforeman.co.uk tel: 01423 863 369

Project

Meadowcroft

Title

Wildlife Features - Elevations

Project No. SF3359	Figure No. Figure 2
Date 06.12.2022	Rev. A
Drawn by JS	Checked by CW

The details shown on this drawing are confidential and the drawing is the exclusive property of Smeeden Foreman Limited. Copyright reserved. No use, copy or disclosure of the drawing may be made without our permission and it is to be returned to Smeeden Foreman Limited when required.

Smeeden Foreman Limited take no responsibility for the use of this drawing for any purpose other than for that which it was intended.

Basemap provided by 4mation architecture. Do not scale from this drawing.

Contains OS data © Crown copyright and database right (2022); Map data ©2022 Google