


GENERAL SCOPE OF WORKS / SPECIFICATION -
 To harmonise and comply with Huddersfield Heritage Led Regeneration Scheme (HLRS) and procure as a K10C grant funded project.

- Shopfront replacement with traditional painted timber construction.
- Removal and replacement of shop signage with new design.
- Replacement of shopfront signage lighting with new external LED.
- Replacement of fascias with traditional lead.
- Stone work repair, plinth, clean and reinstatement etc.
- External cleaning.
- External joinery works.
- Traditional style rejoinery works.
- Removal of shutters and replacement with internal conceal shutters.

KOBANI - SIDE RETURN ELEVATION

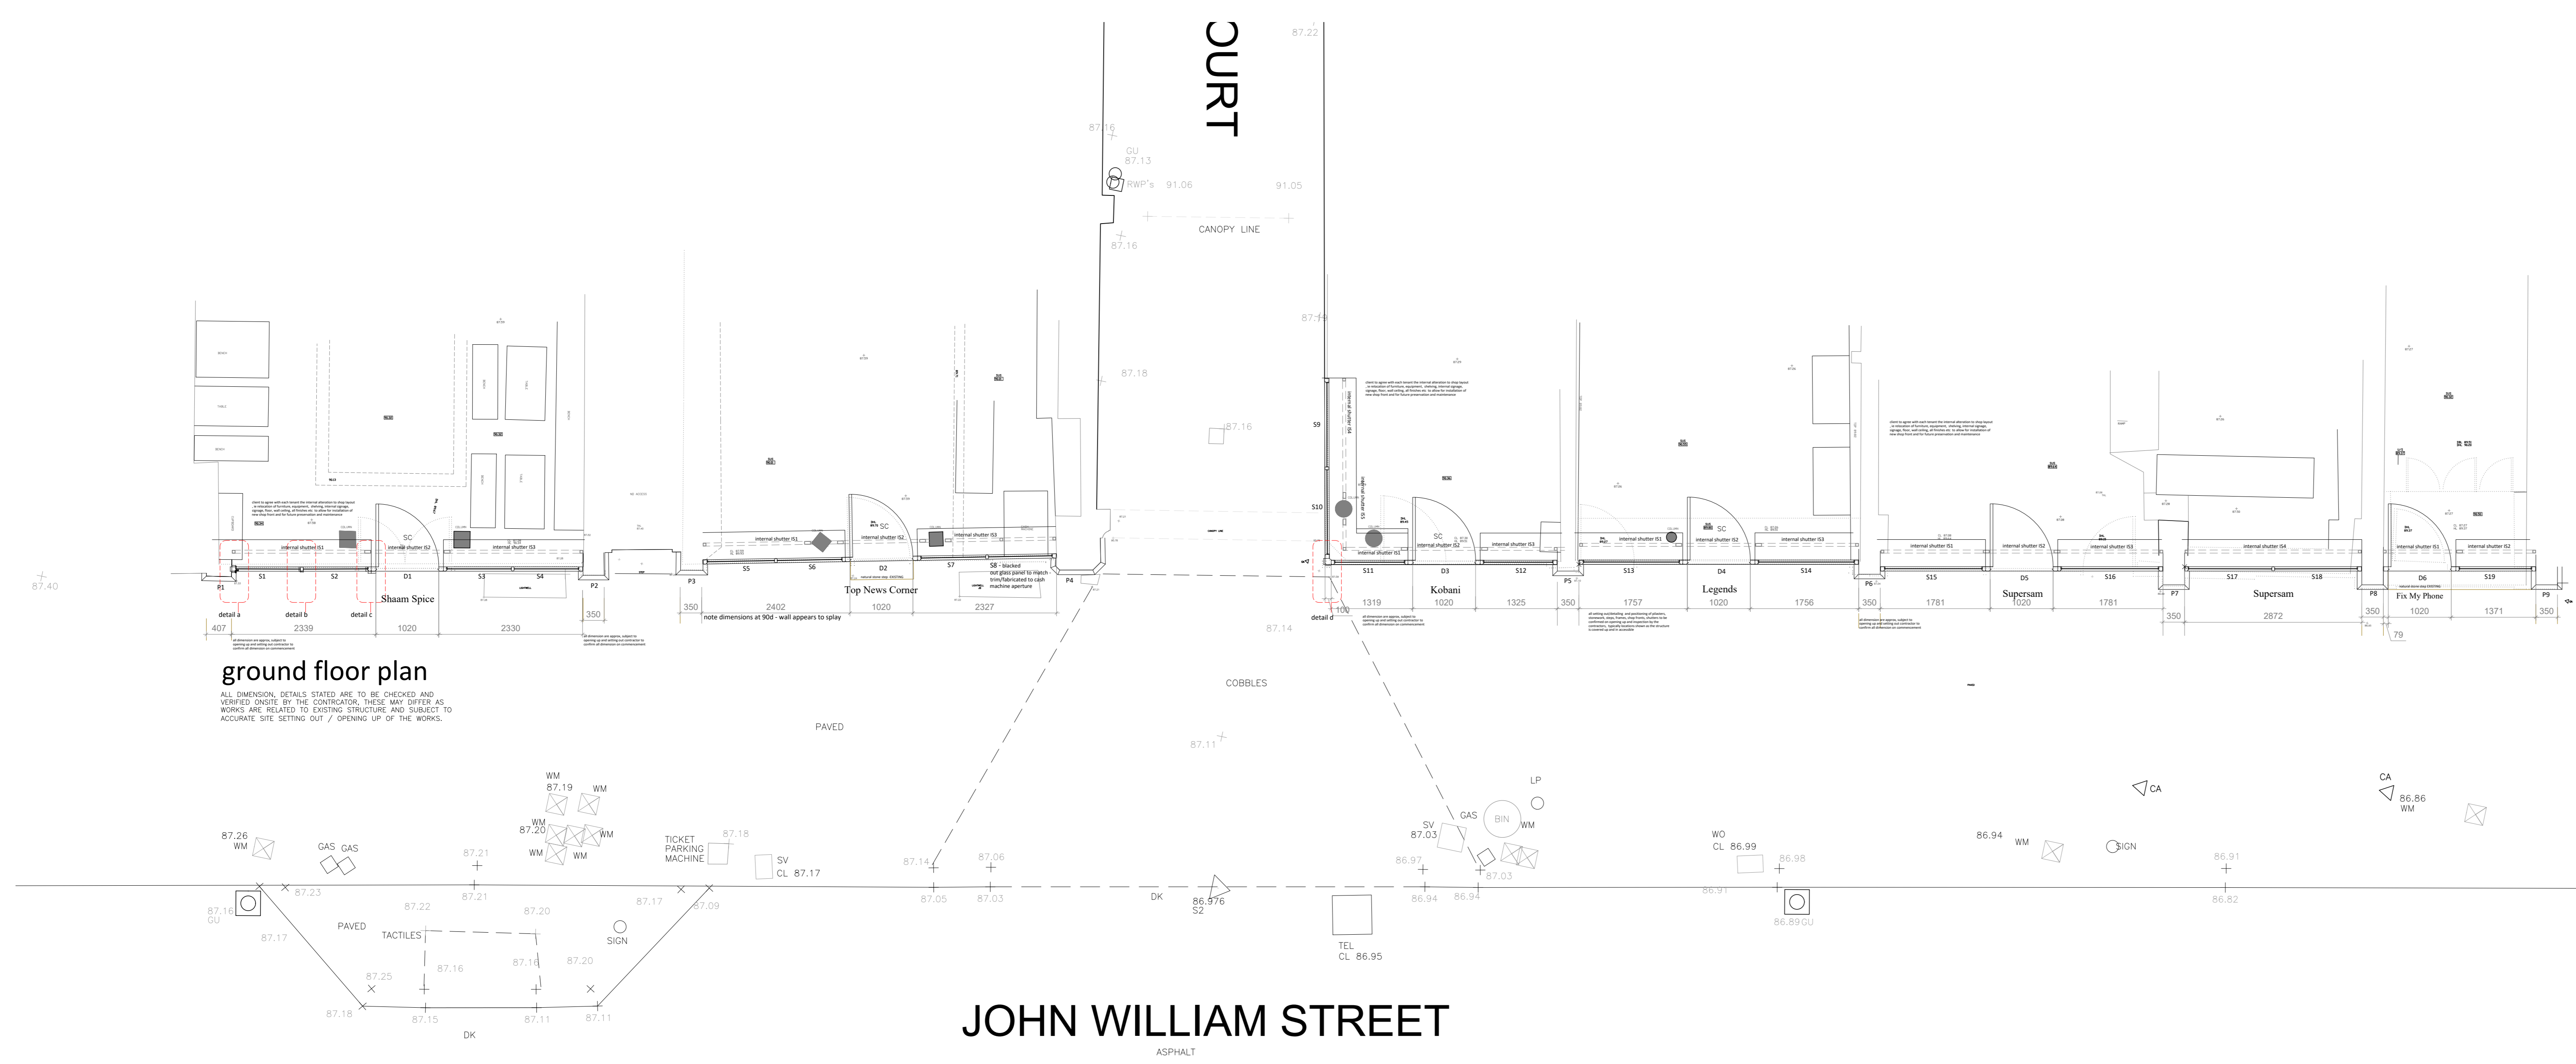

PRELIMINARY
 DO NOT USE THIS DRAWING FOR CONSTRUCTION OR TENDER, DETAILED BUILDING REGULATION DRAWINGS AND STRUCTURAL DESIGN CALCULATIONS TO FOLLOW, USING APPROVED BUILDING INSPECTORS.



DK ARCHITECTS
 1 01824 47722
 e 01718 99068
 i info@dkarchitects.net
 w dkarchitects.net
 DK Architects, Suite 4, Bailey
 Business Park, Technology Drive,
 Bailey, WF17 8ER

PROJECT:
 REINSTATEMENT, REFURBISHMENT
 AND REPAIR OF 6NO SHOPS
ADDRESS:
 17 - 33A JOHN WILLIAM STREET,
 HUDDERSFIELD HD1 1BR

DRG:
 PROPOSED OVERALL FLOOR PLANS & ELEVATIONS
STATUS:
 PLANNING APPLICATION
 SUBJECT TO APPROVAL
DATE: 13.03.2023 **DRAWN:** AHD
SCALE: 1:50 **CHECKED:** ANK
SIZE: A0 **DRG NO:** 22.2714.05B

INDICATIVE PLAN FOR DESIGN CONSIDERATION
 PURPOSE ONLY - SUBJECT TO APPROVAL DETAILED
 DESIGN AND STRUCTURAL CALCULATIONS -
 DO NOT USE FOR CONSTRUCTION