



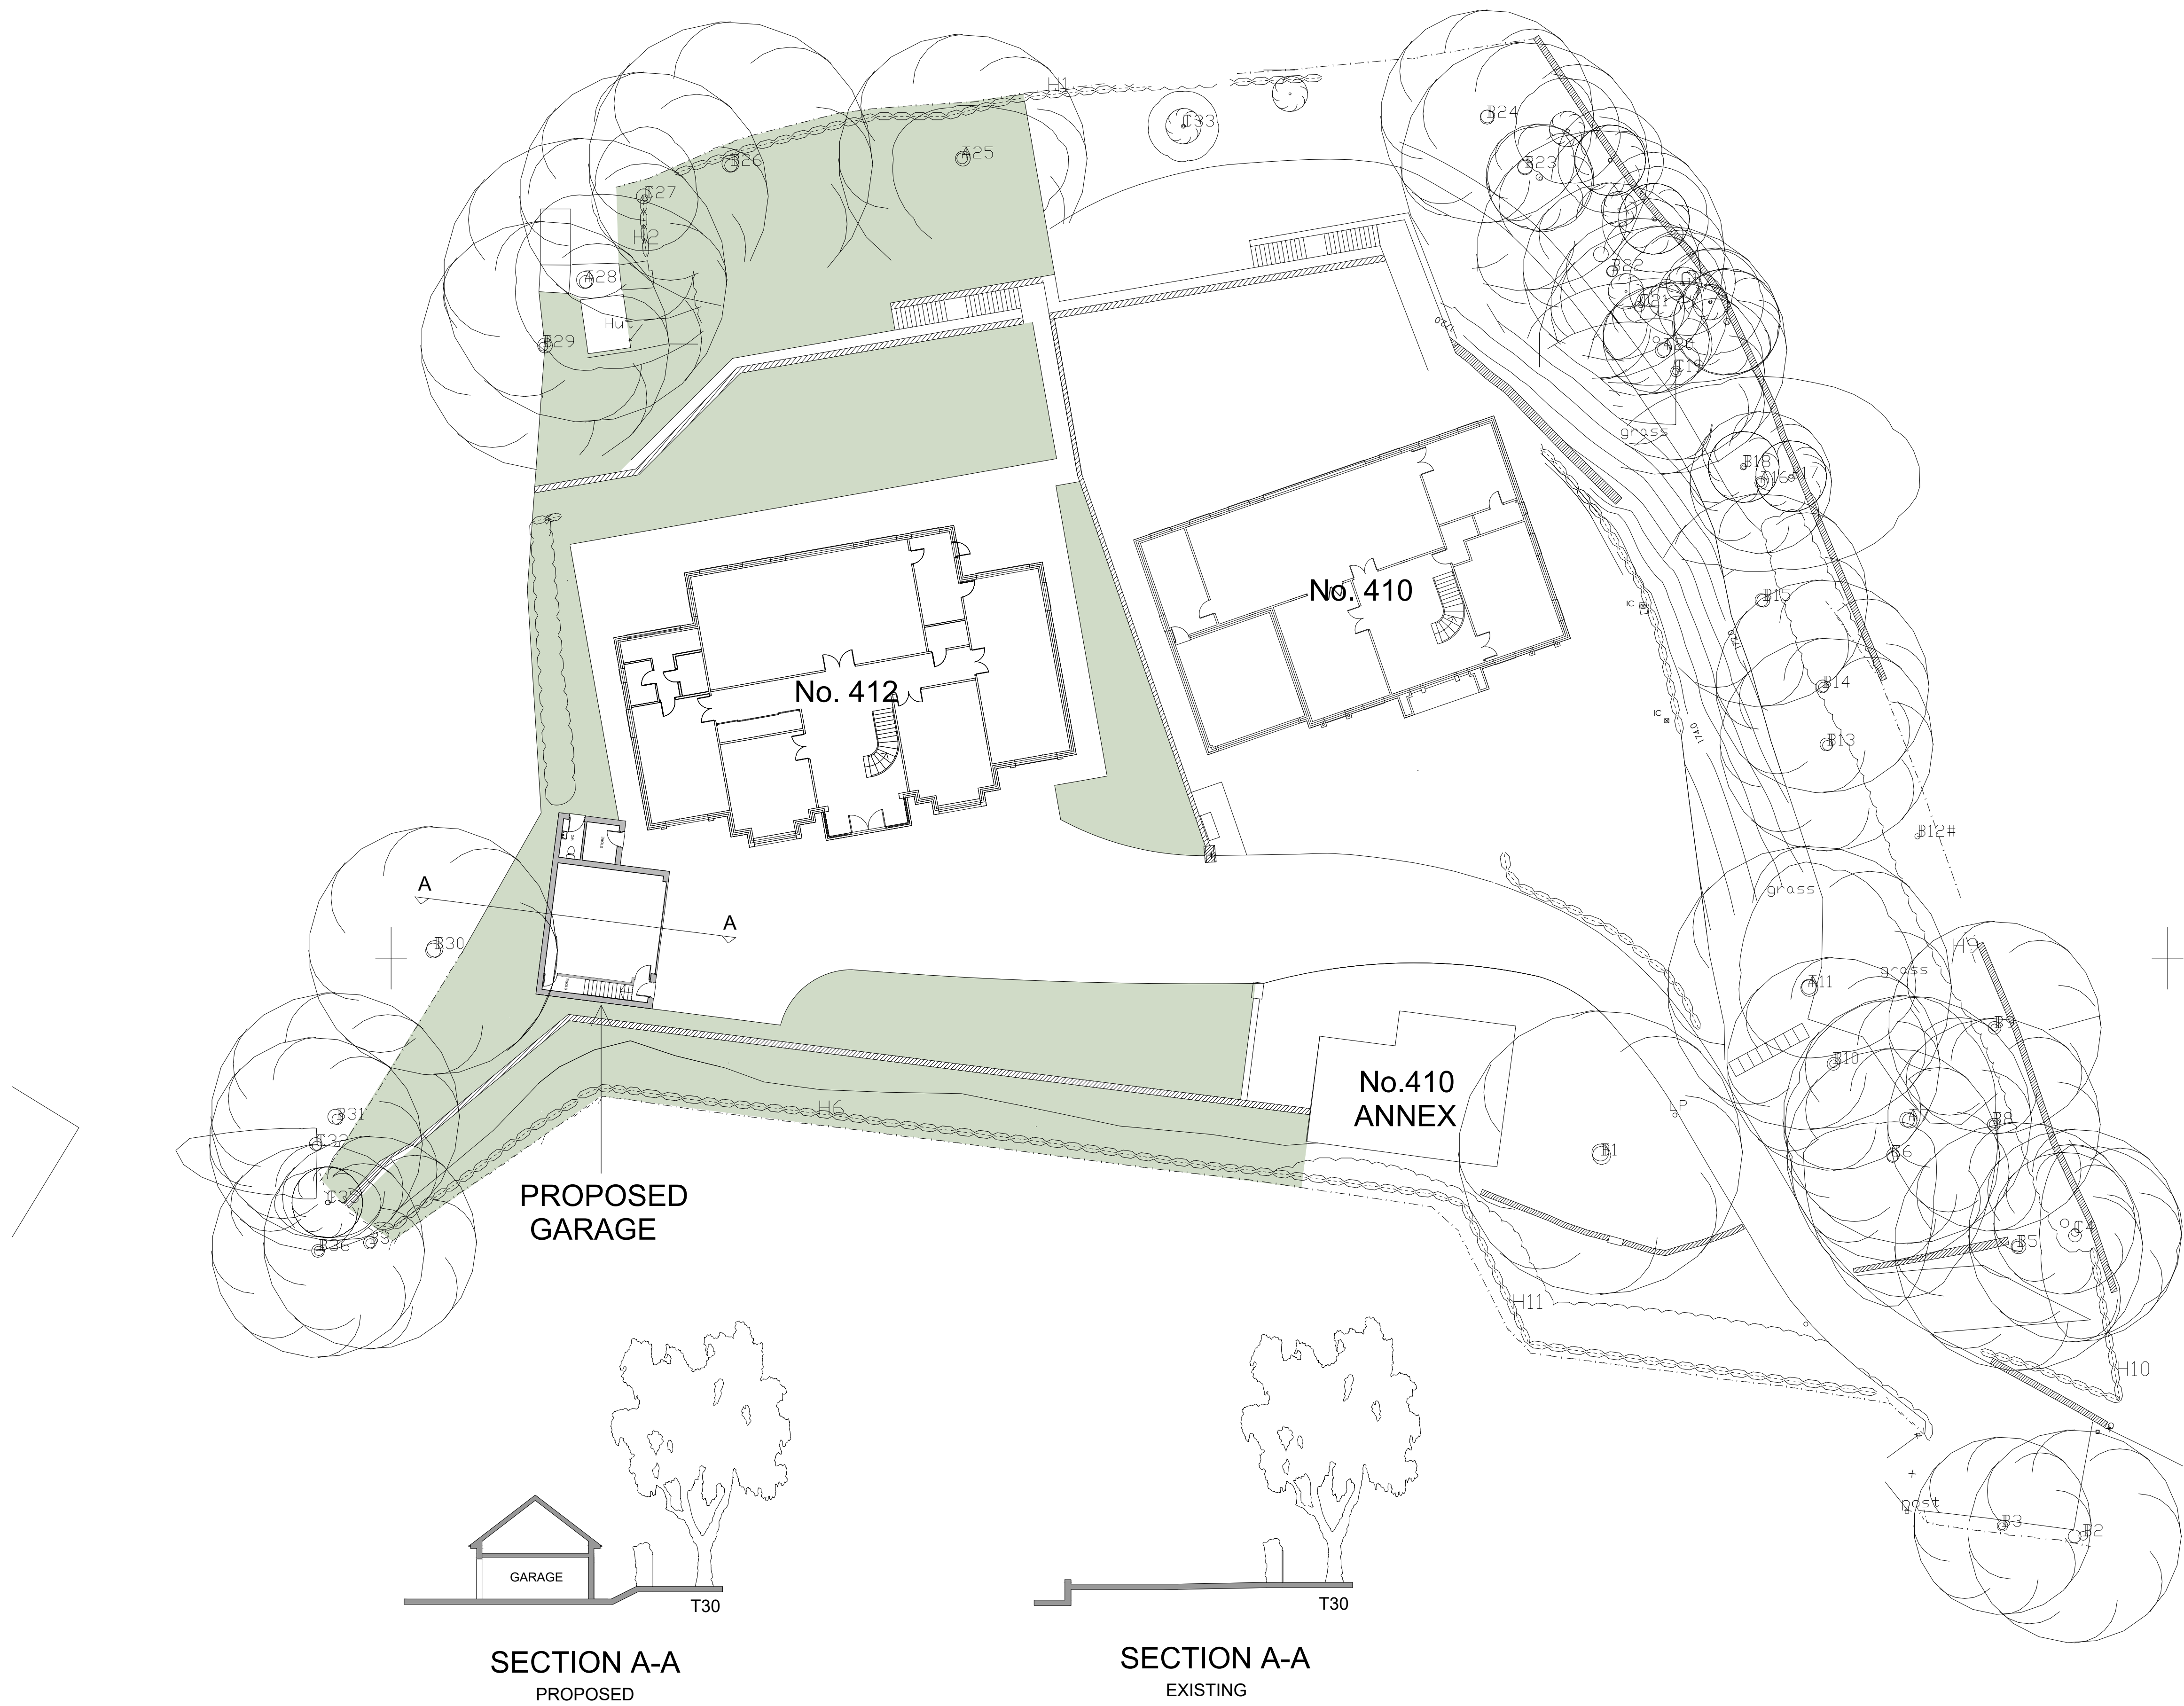

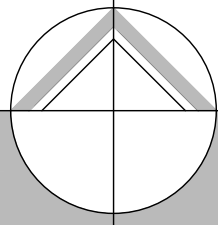

northern design
partnership

Chartered Architects
The Chapel, Millmoor Road,
Meltham, Holmfirth, HD9 5JU

www.northerndesignpartnership.co.uk
Instagram: @northerndesignp
Telephone: (01484) 854848

client	MR S.HANDA		
project	PROPOSED GARAGE 412 BIRKBY LANE HUDDERSFIELD HD2 2DN		
drawing	PROPOSED SITE PLAN		
revision	notes	date	drawn
A	SITE SECTIONS	12.22	MG
scale :	1:200 AT A1	12.22	-
project no.	drawing no.	revision	
2189	02	A	