



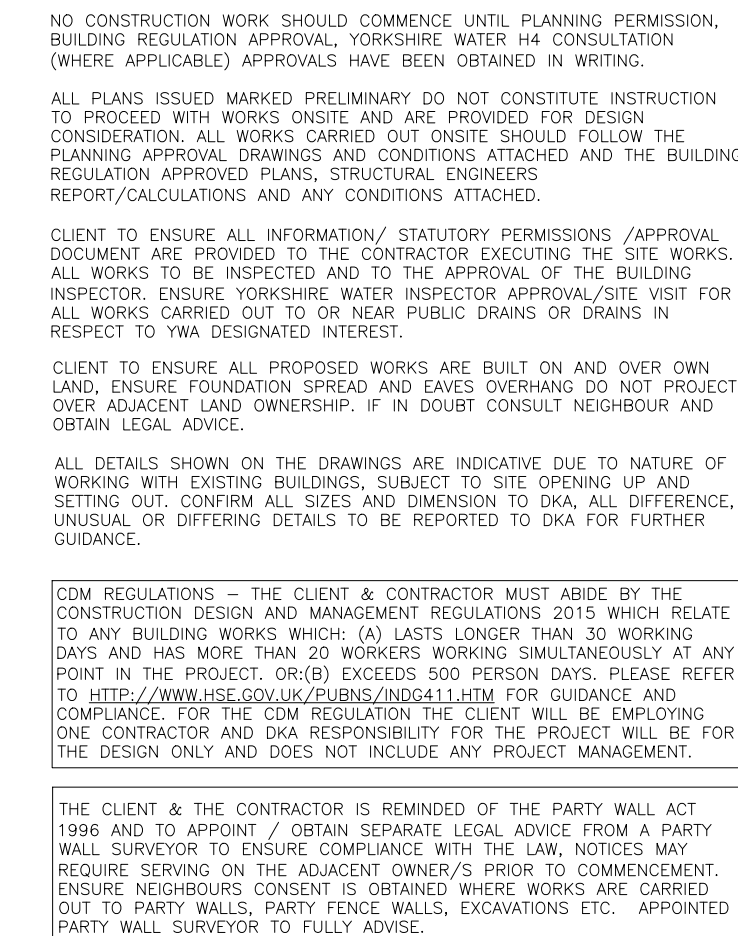

THIS DRAWING IS COPY RIGHT AND MUST NOT BE REPRODUCED / COPIED, MADE
USE OF OR ISSUED WITHOUT PRIOR WRITTEN CONSENT OF DK ARCHITECTS

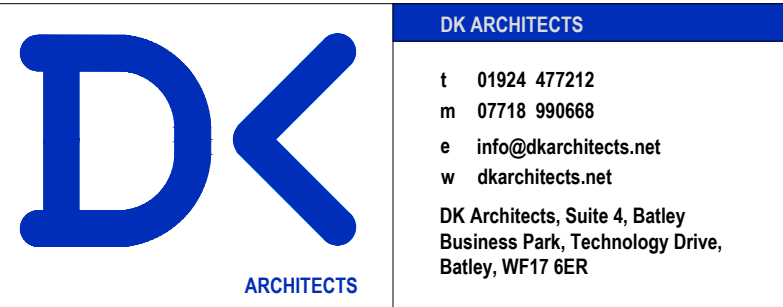

PROJECT:	
NEW DWELLING	
ADDRESS:	
14 LODGE FARM CLOSE DEWSBURY WF12 0DG	
DRG:	
EXISTING SITE PLAN	
STATUS:	
PLANNING APPLICATION	
subject to approval	
DATE: 19.12.2022	DRAWN: AHD
SCALE: 1:100, 1250, 200	CHECKED: ANK
SIZE: A1	DRG NO: 20.2745.10A
COPYRIGHT © 2007 DK ARCHITECTS(UK) LIMITED. ALL RIGHTS RESERVED. REFER TO DIMENSIONS AND DO NOT SCALE.	

INDICATIVE PLAN FOR DESIGN CONSIDERATION
PURPOSES ONLY, SUBJECT TO APPROVALS, DETAILED
DESIGN AND STRUCTURAL CALCULATIONS ,
DO NOT USE FOR CONSTRUCTION