





FRONT ELEVATION  
1 : 100

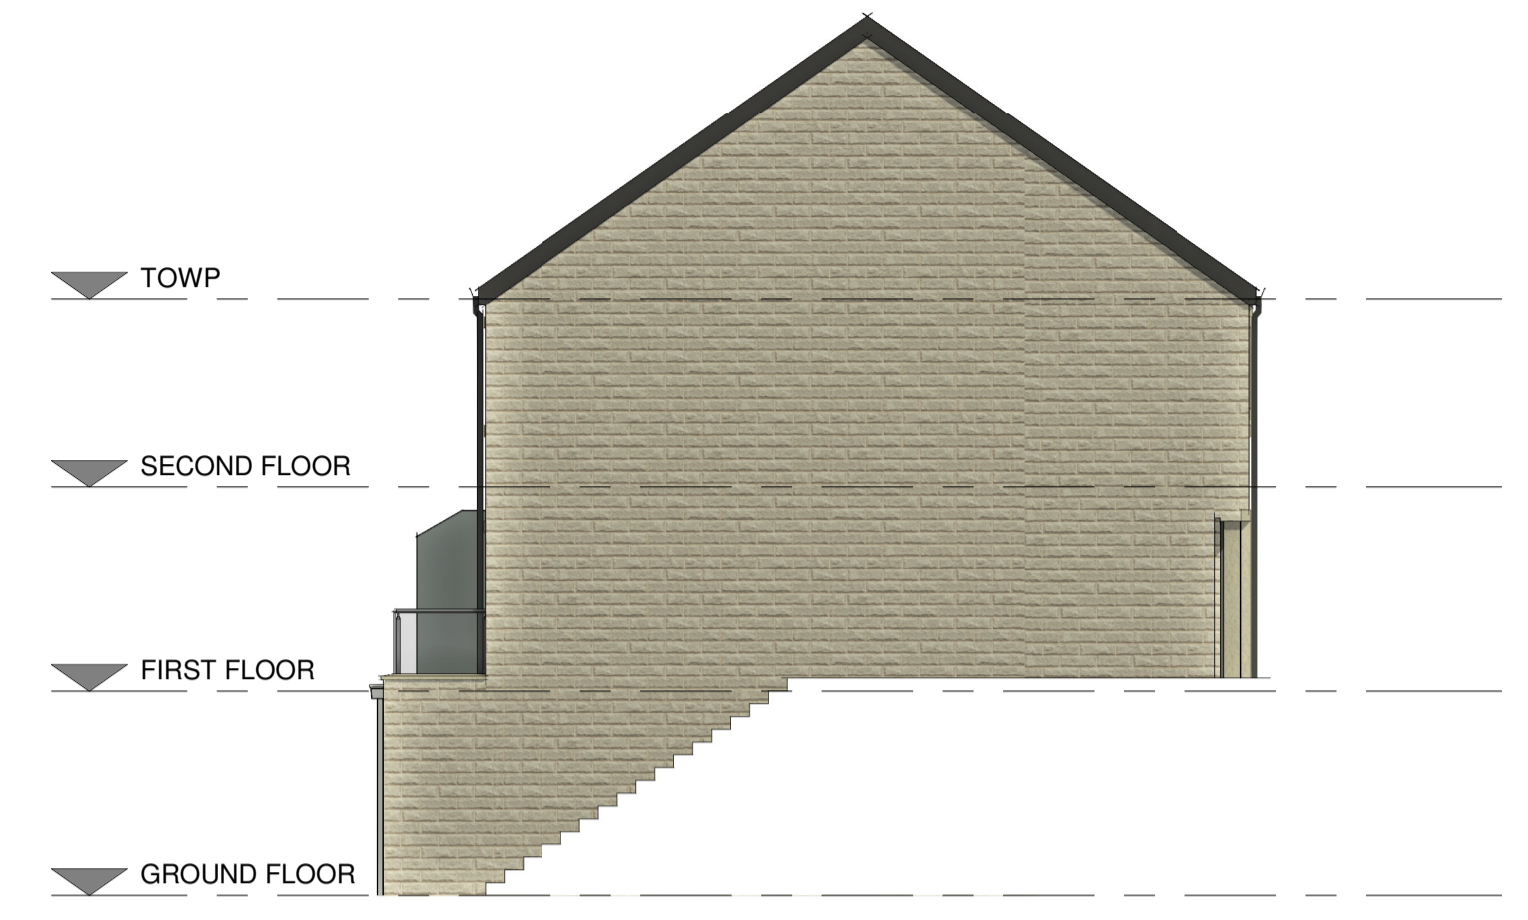


SIDE ELEVATION LEFT  
1 : 100




REAR ELEVATION  
1 : 100

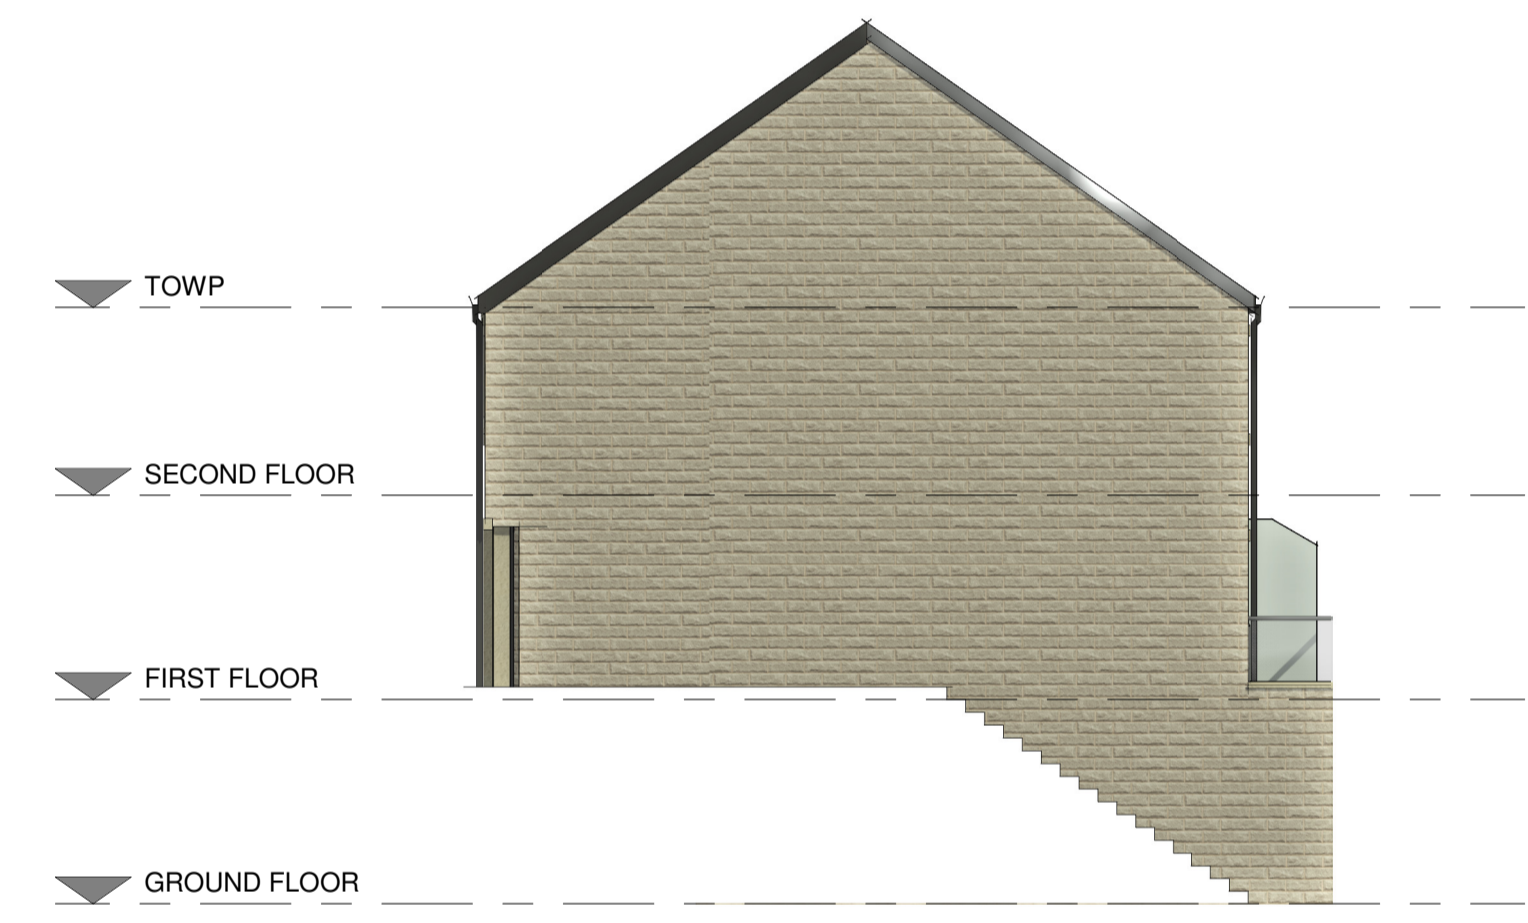


SIDE ELEVATION RIGHT  
1 : 100

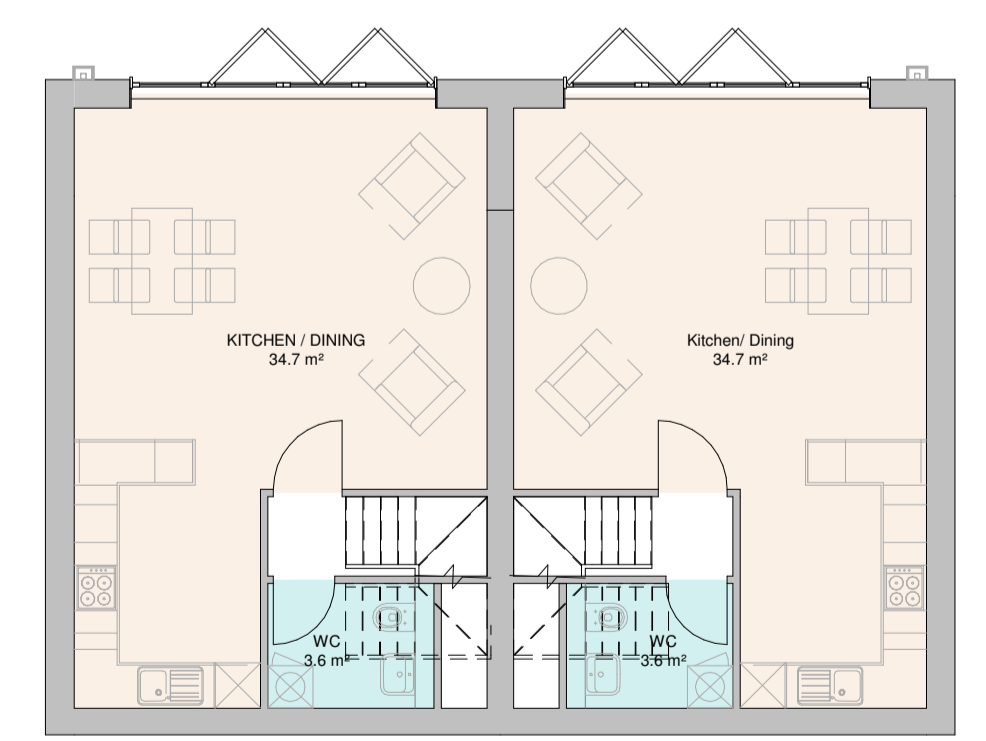

GROUND FLOOR GA PLAN  
1 : 100

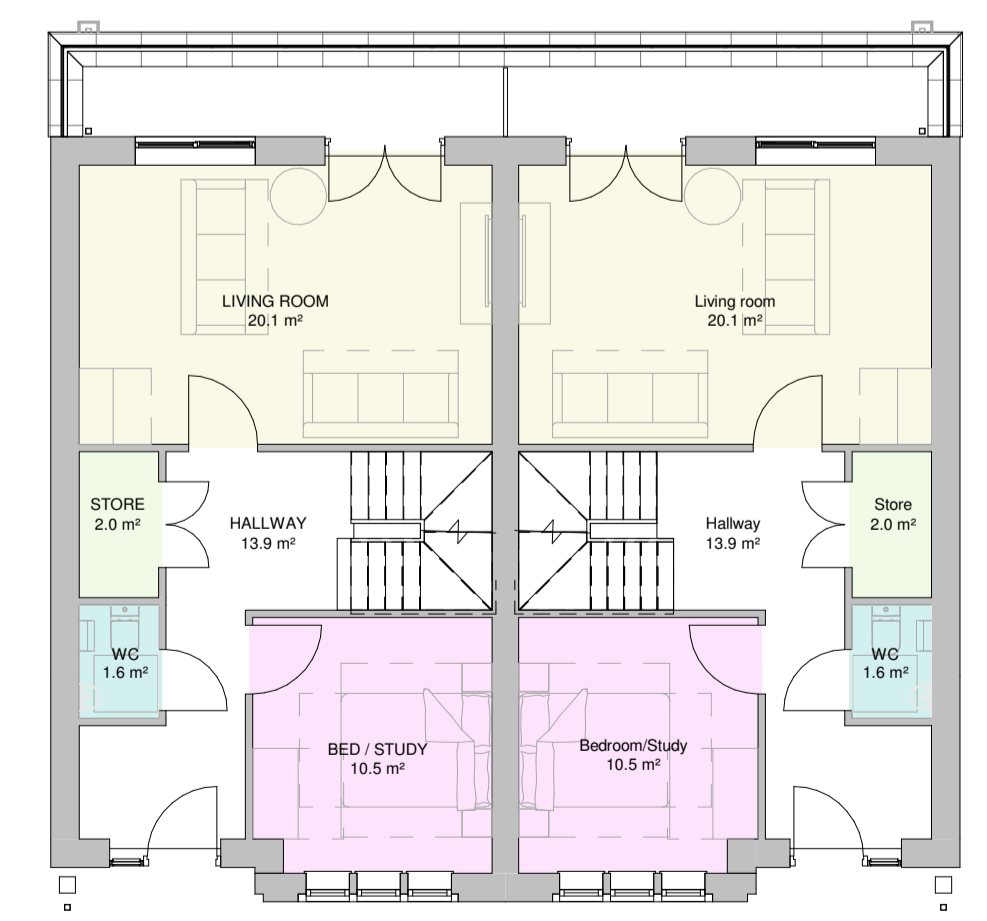

FIRST FLOOR GA PLAN  
1 : 100

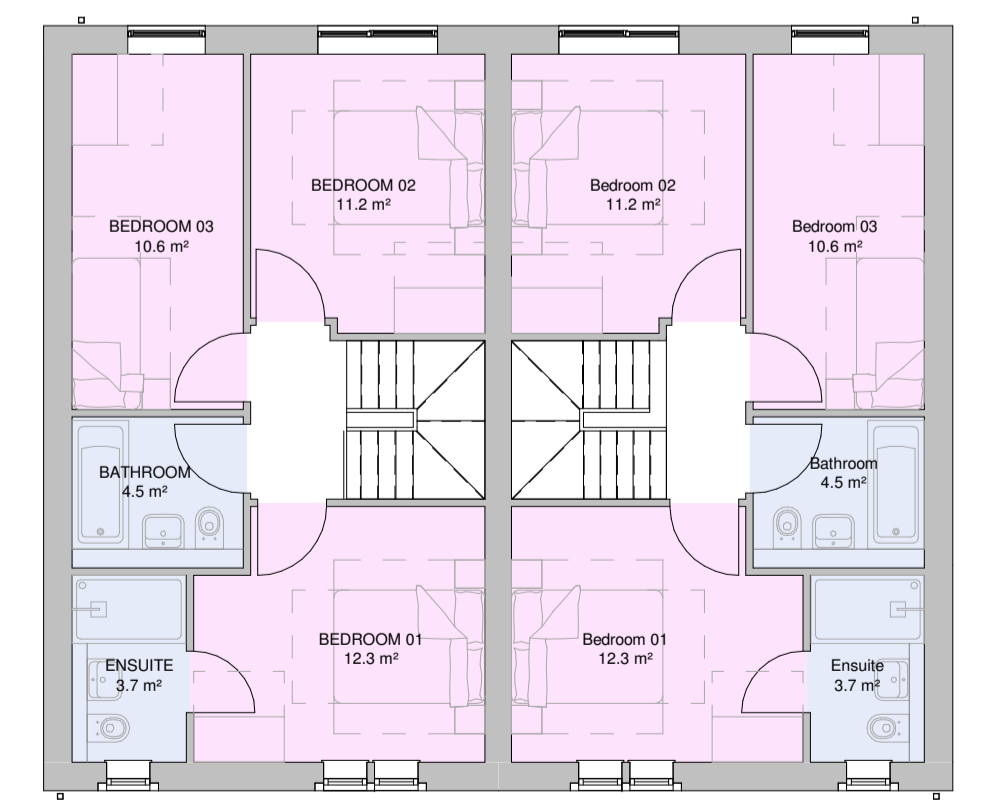

SECOND FLOOR GA PLAN  
1 : 100

REV	COMMENT	DATE	DR	CH
P01	Drawing issue	26/05/22	TC	MH

THIS DESIGN IS COPYRIGHT ©



5 NORTH HILL ROAD, LEEDS, HEADINGLEY, LS6 2EN  
T: 0113 275 4000  
info@brewsterbye.co.uk www.brewsterbye.co.uk

CLIENT



JOB TITLE  
Residential development

Denby Dale

Block Type CC

Drawn:	TC	Scale:	1 : 100@A1
Date:	20/04/22	Checked:	HC
DWG NO: 571/16-BBA-01-XX-DR-A-0213/P01			