




3 South Elevation Existing  
1 : 200

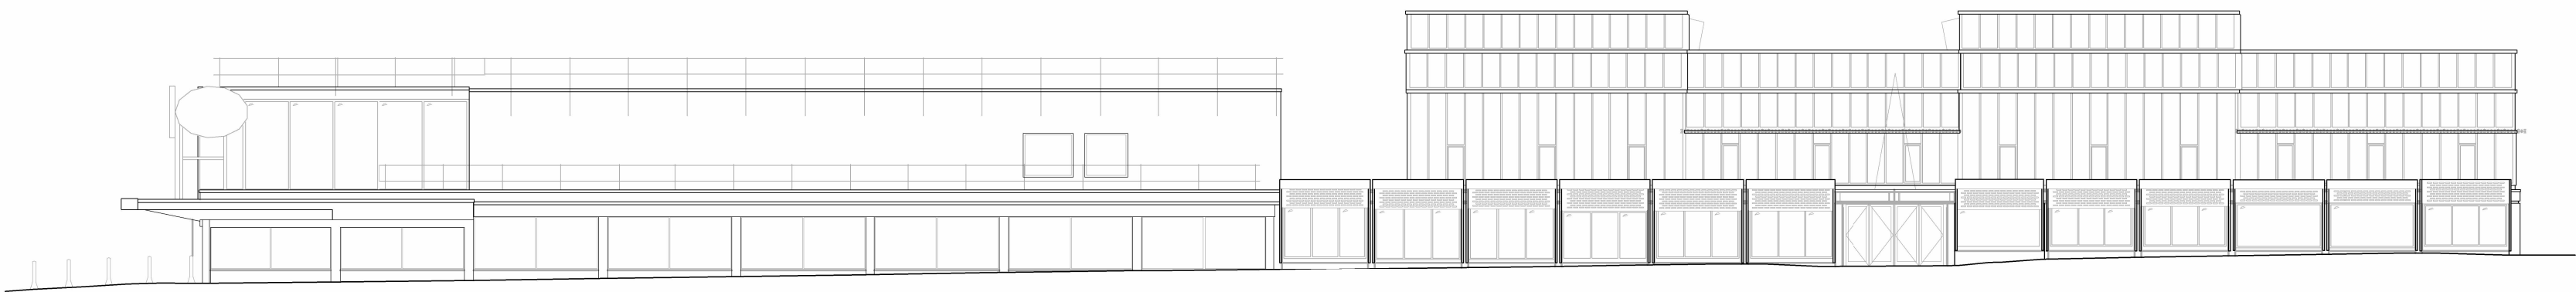


4 West-Elevation\_Existing  
1 : 200

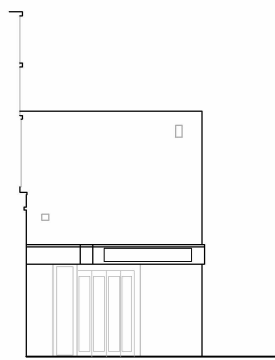

5 Return Elevation 1a  
1 : 200

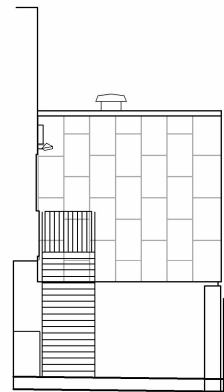

6 Return Elevation 1b  
1 : 200

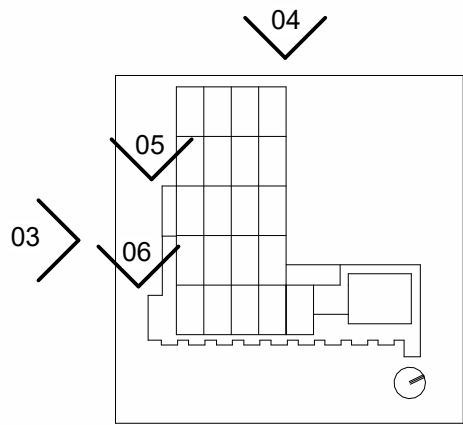

FelldenCleggBradleyStudios  
LLP  
  
London Office  
Tottenham Street  
London  
W1T 4RG  
  
t +44 20 7323 5737  
e london@fcbstudios.com

Rev	Status	Date
P01	S2 Issued for Planning and Listed Building Consent Approval	30/09/22

Job/Drawing No	Revision
IR430301-FCB-XX-XX-DR-A-040131	P01

Kirklees Cultural Heart	Status
Huddersfield Library - Existing Elevation South and West	S2

Scale	1 : 200@A1	Drawn	London Studio	FCBS project
Date	07/22/22	Checked	London Studio	no IR430301

Do not scale All dimensions to be checked on site

#### Notes

1. Dimensions are not to be scaled from this drawing.
2. Drawing only to be used for the purposes it was issued for.
3. Landscape, public realm and neighbouring buildings shown indicatively.
4. Existing locations and footprints of surrounding buildings are taken from: (OS Map - Promap-1634985-1735589-720-0.dwg) received 2021.10.27; (21359-100-Topo-Millimetres.dwg) received from Maltby Surveys on 2022.02.23
5. Existing building survey information taken from Maltby survey model received 22.07.22 and Maltby Survey drawings received 28.04.22.