


Only figured dimensions should be used.
 Scaled dimensions should be checked with the Architect.
 This drawing together with the design, is the property and copyright
 of the Architect and must not be reproduced without written
 permission

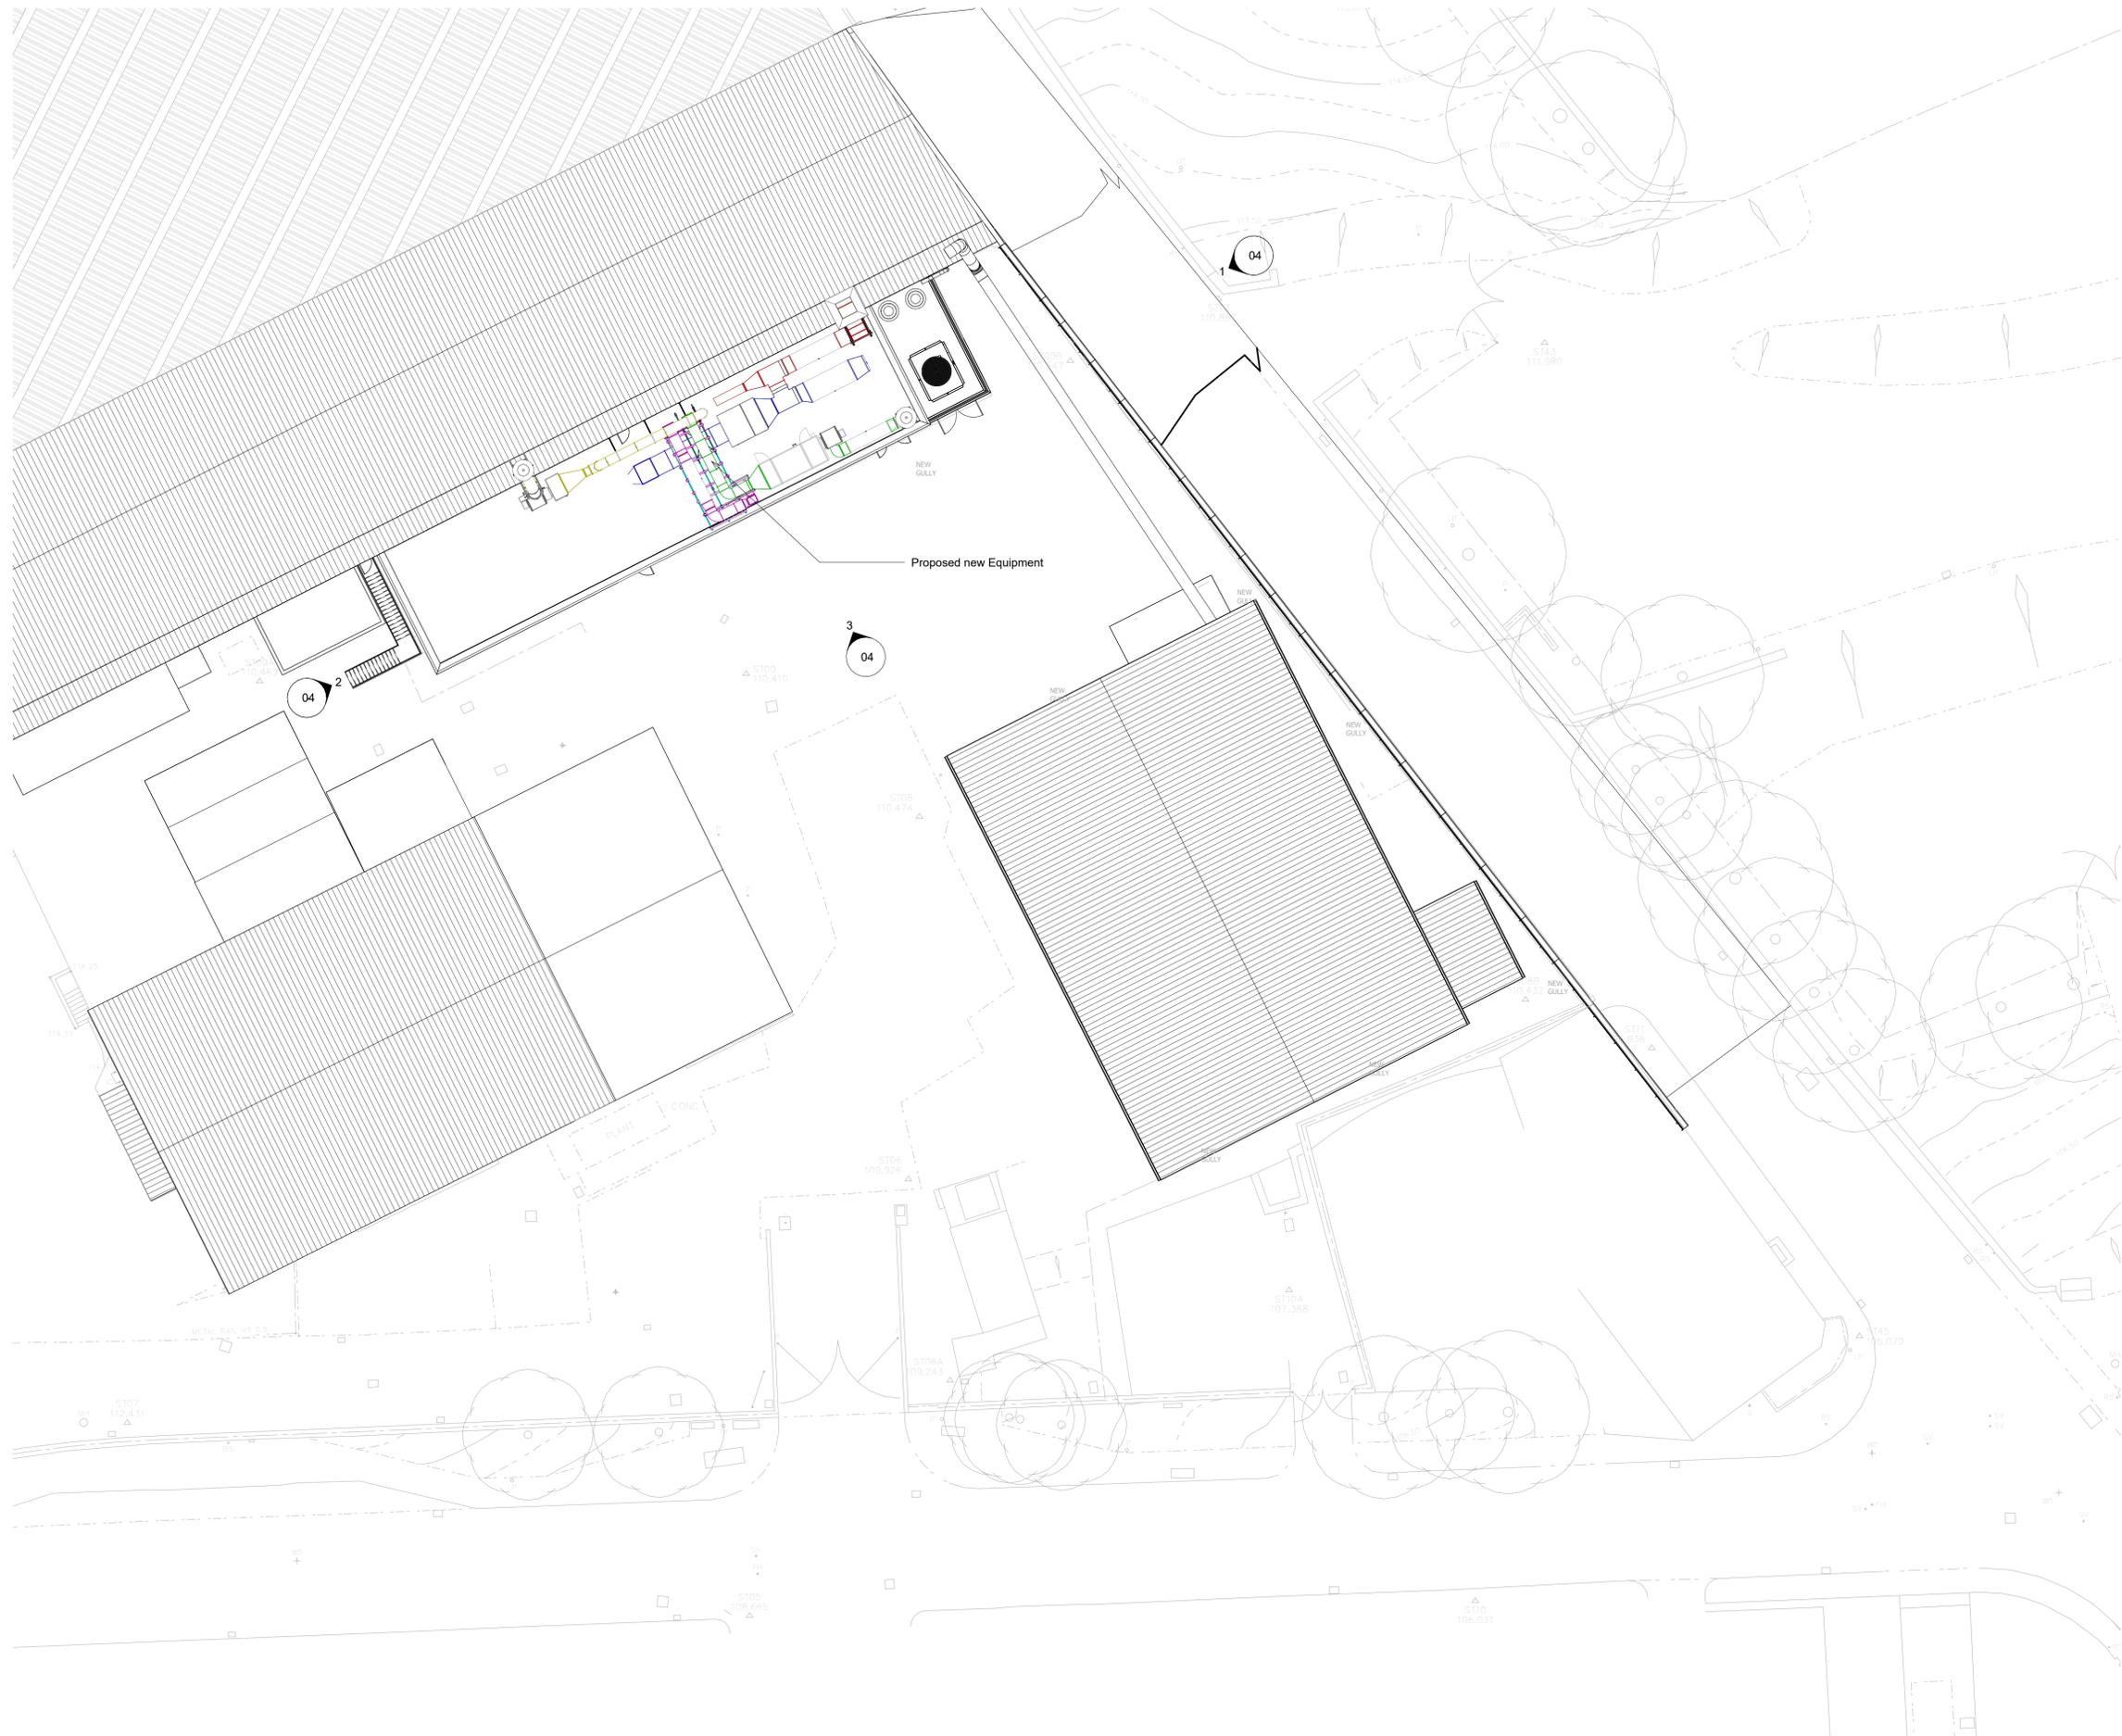

1 Proposed Site Plan
 1 : 200

P1	First drawing issue.	JA	19.12.22
Rev	Description	Auth	Date

DO NOT SCALE OFF THIS DRAWING

ACUMEN
 Designers & Architects

acumenarchitects.co.uk 01484 544 000
 Headrow House, Old Leeds Road, Huddersfield, Huddersfield HD1 1SG

Client
DAVID BROWN SANTASALO

Project
**PROPOSED STACKS
 ADJ BLOCK 1**

Description
PROPOSED SITE PLAN

Drawing No	Rev No		
2823_ACU(100)03	P1		
Scale	Date Drawn	Drawn By	Authorised By
1 : 200 @ A1	12/19/22	JA	JC

Purpose of Issue
 Planning Building Regs Tender Construction Comment Info