




1 Existing East Elevation
 1 : 200

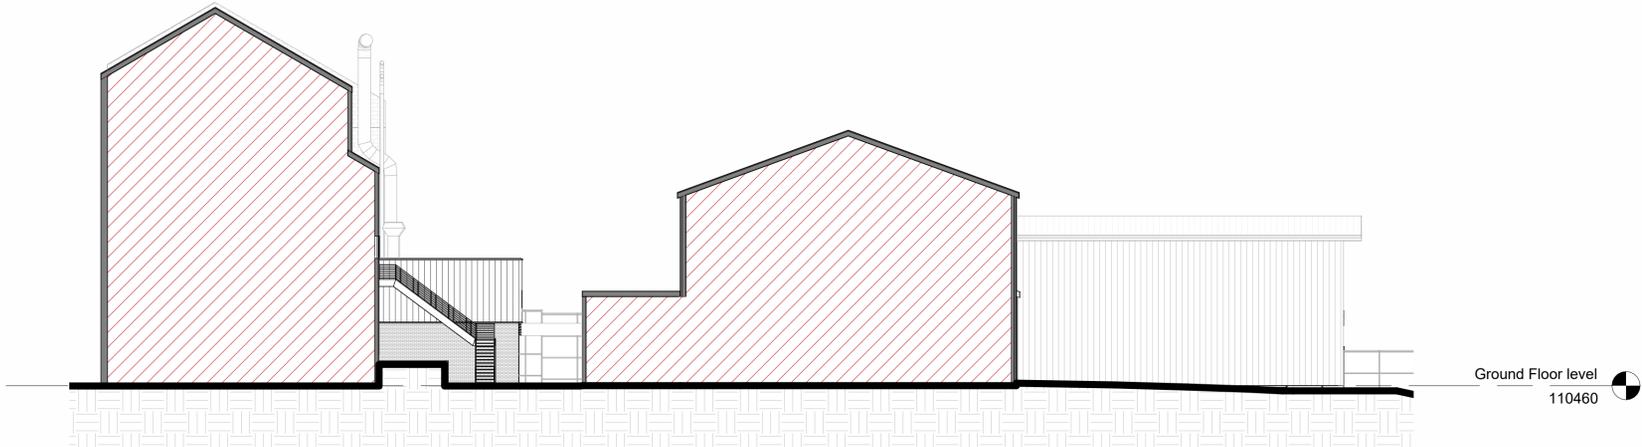

2 Existing West Elevation
 1 : 200

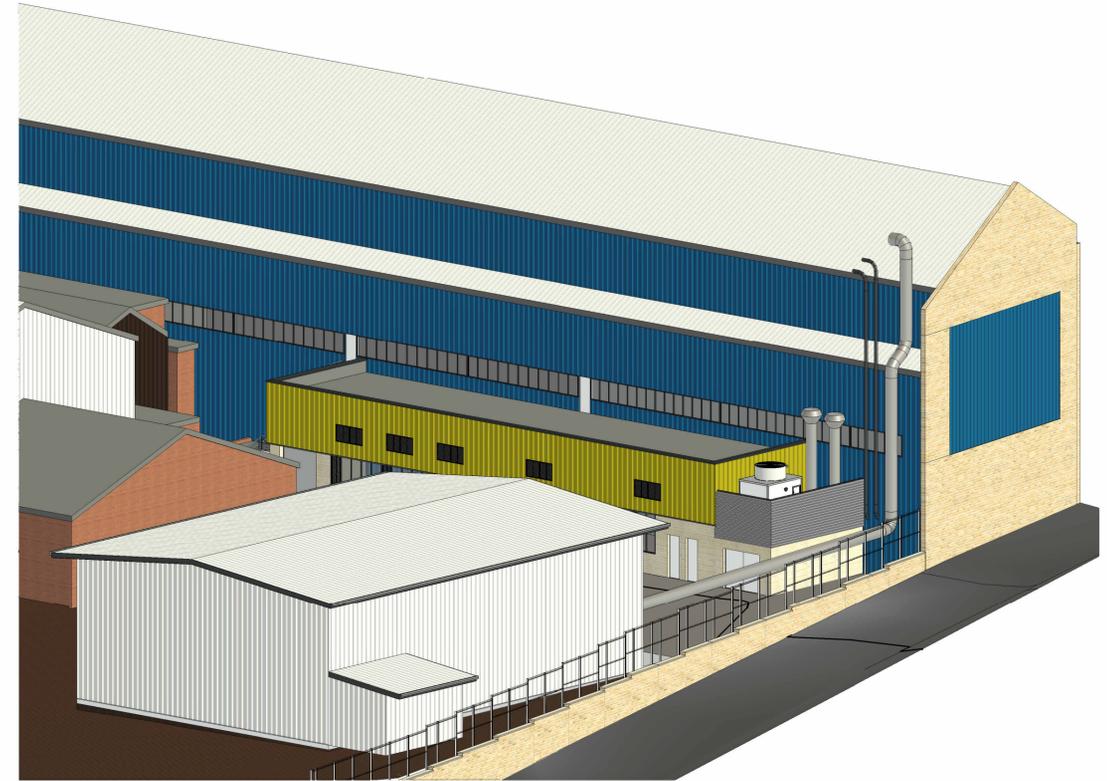

4 Existing 3D View

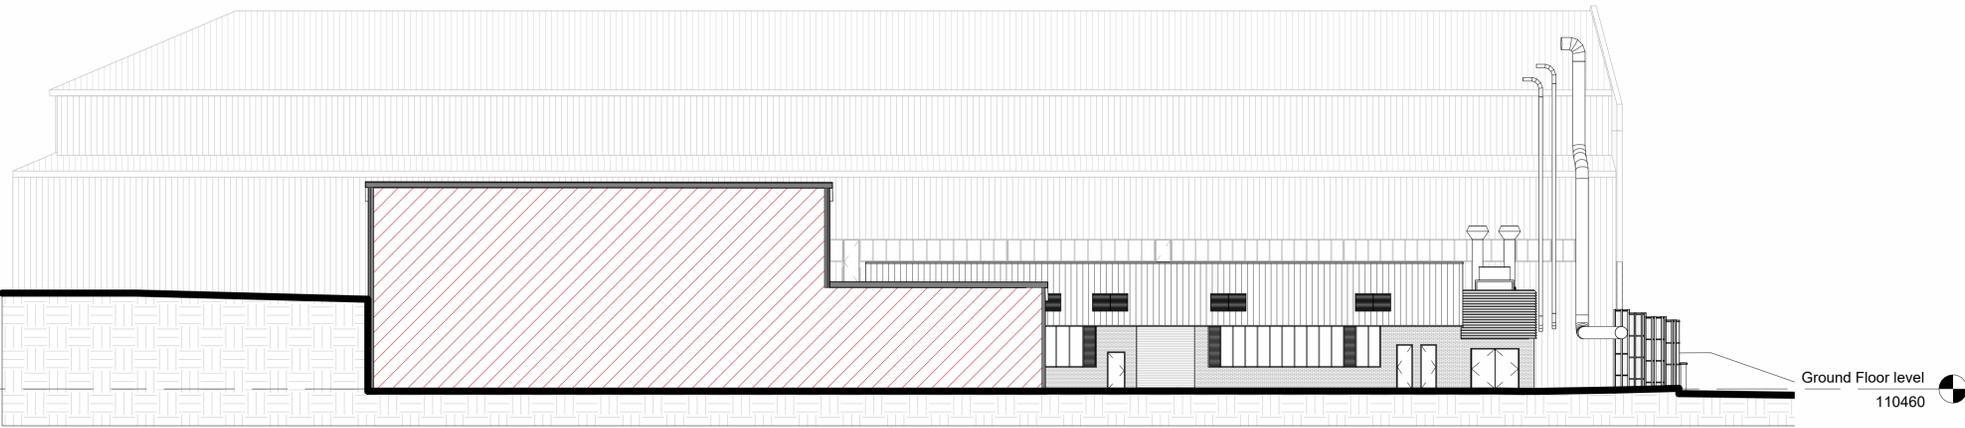

3 Existing South Elevation
 1 : 200

P1	First drawing issue.	JA	19.12.22
Rev	Description	Auth	Date

DO NOT SCALE OFF THIS DRAWING

ACUMEN
 Designers & Architects

acumenarchitects.co.uk 01484 544 000
 Headrow House, Old Leeds Road, Huddersfield, Huddersfield HD1 1SG

Client DAVID BROWN SANTASALO			
Project PROPOSED STACKS ADJ BLOCK 1			
Description ELEVATIONS AS EXISTING			
Drawing No 2823_ACU(100)02	Rev No P1		
Scale 1 : 200 @ A1	Date Drawn 12/19/22	Drawn By JA	Authorised By JC
Purpose of Issue Planning <input type="checkbox"/> Building Regs <input type="checkbox"/> Tender <input type="checkbox"/> Construction <input type="checkbox"/> Comment <input type="checkbox"/> Info <input type="checkbox"/>			