





1) Proposed South Elevation
1 : 100

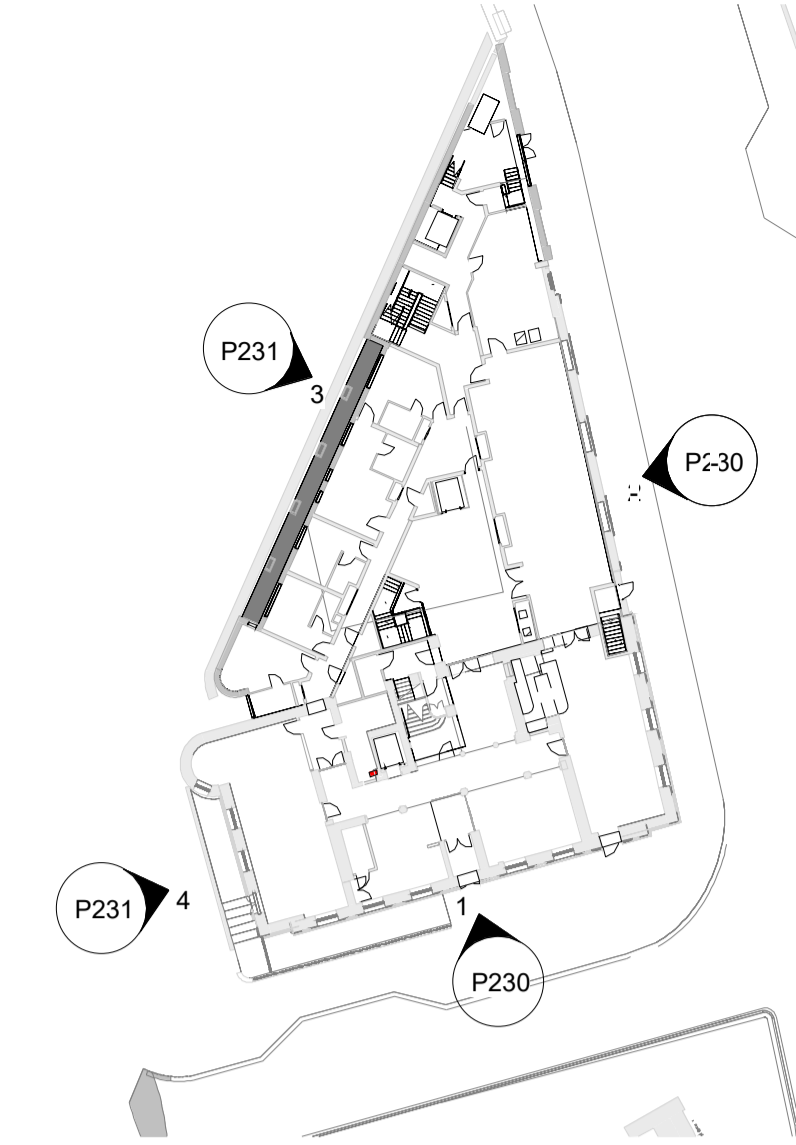

0130 Elevation Key
1 : 500

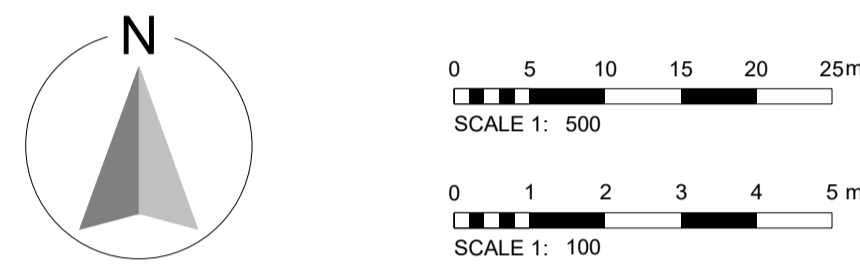

KEY:-
PROPOSED
All materials colour and finish tbc, subject to sample. Refer to Design & Access Statement for visuals.

- A. WALL TYPE A
Stone facing, smooth or ashlar finish
 - B. WALL TYPE B
Feature panel with texture
 - C. WALL TYPE C
Metal cladding colour 1
 - D. WALL TYPE D
Metal cladding colour 2
 - E. WALL TYPE E
Feature panel
 - G. ATRIUM CANOPY
 - H. ROOF EDGE PROTECTION
 - J. NEW RAILINGS
 - K. METAL DECORATIVE PANEL
Colour to match metal cladding colour 2
Design tbc.
- WINDOWS & DOORS
Aluminium PPC frame

- BLOCK A & C**
1. New double door, main entrance
 2. New double door, restaurant & bar
 3. New door
 4. New window
 5. New signage (various locations)
 6. New canopy

CCTV locations fixed to external facade of Block A to be confirmed by specialist.

P5	Signage detail omitted.	15/05/23	RAS	JR
P4	Elevational amendments for planning	20/04/23	RB	JR
P3	Planning Issue	20/12/22	RAB	JR

Revision	Date	By	Chk
All dimensions to be verified on site, and the Architect informed of any discrepancy. All drawings and specifications should be read in conjunction with the Health and Safety Plan, all conflicts should be reported to the appointed Principal Designer.			



Kirklees Council
The George Hotel
Huddersfield, HD1 1JA

Sheet Name: Proposed Elevations Sheet 1 of 2


Purpose of issue: Planning Status:

Date: AUG 2022 Checked by: RS

Drawn by: AR Scale @ A1: As indicated

Project No: 8662 Revision: P5

Drawing No: 8662-BOW-ZZ-DR-A-P230

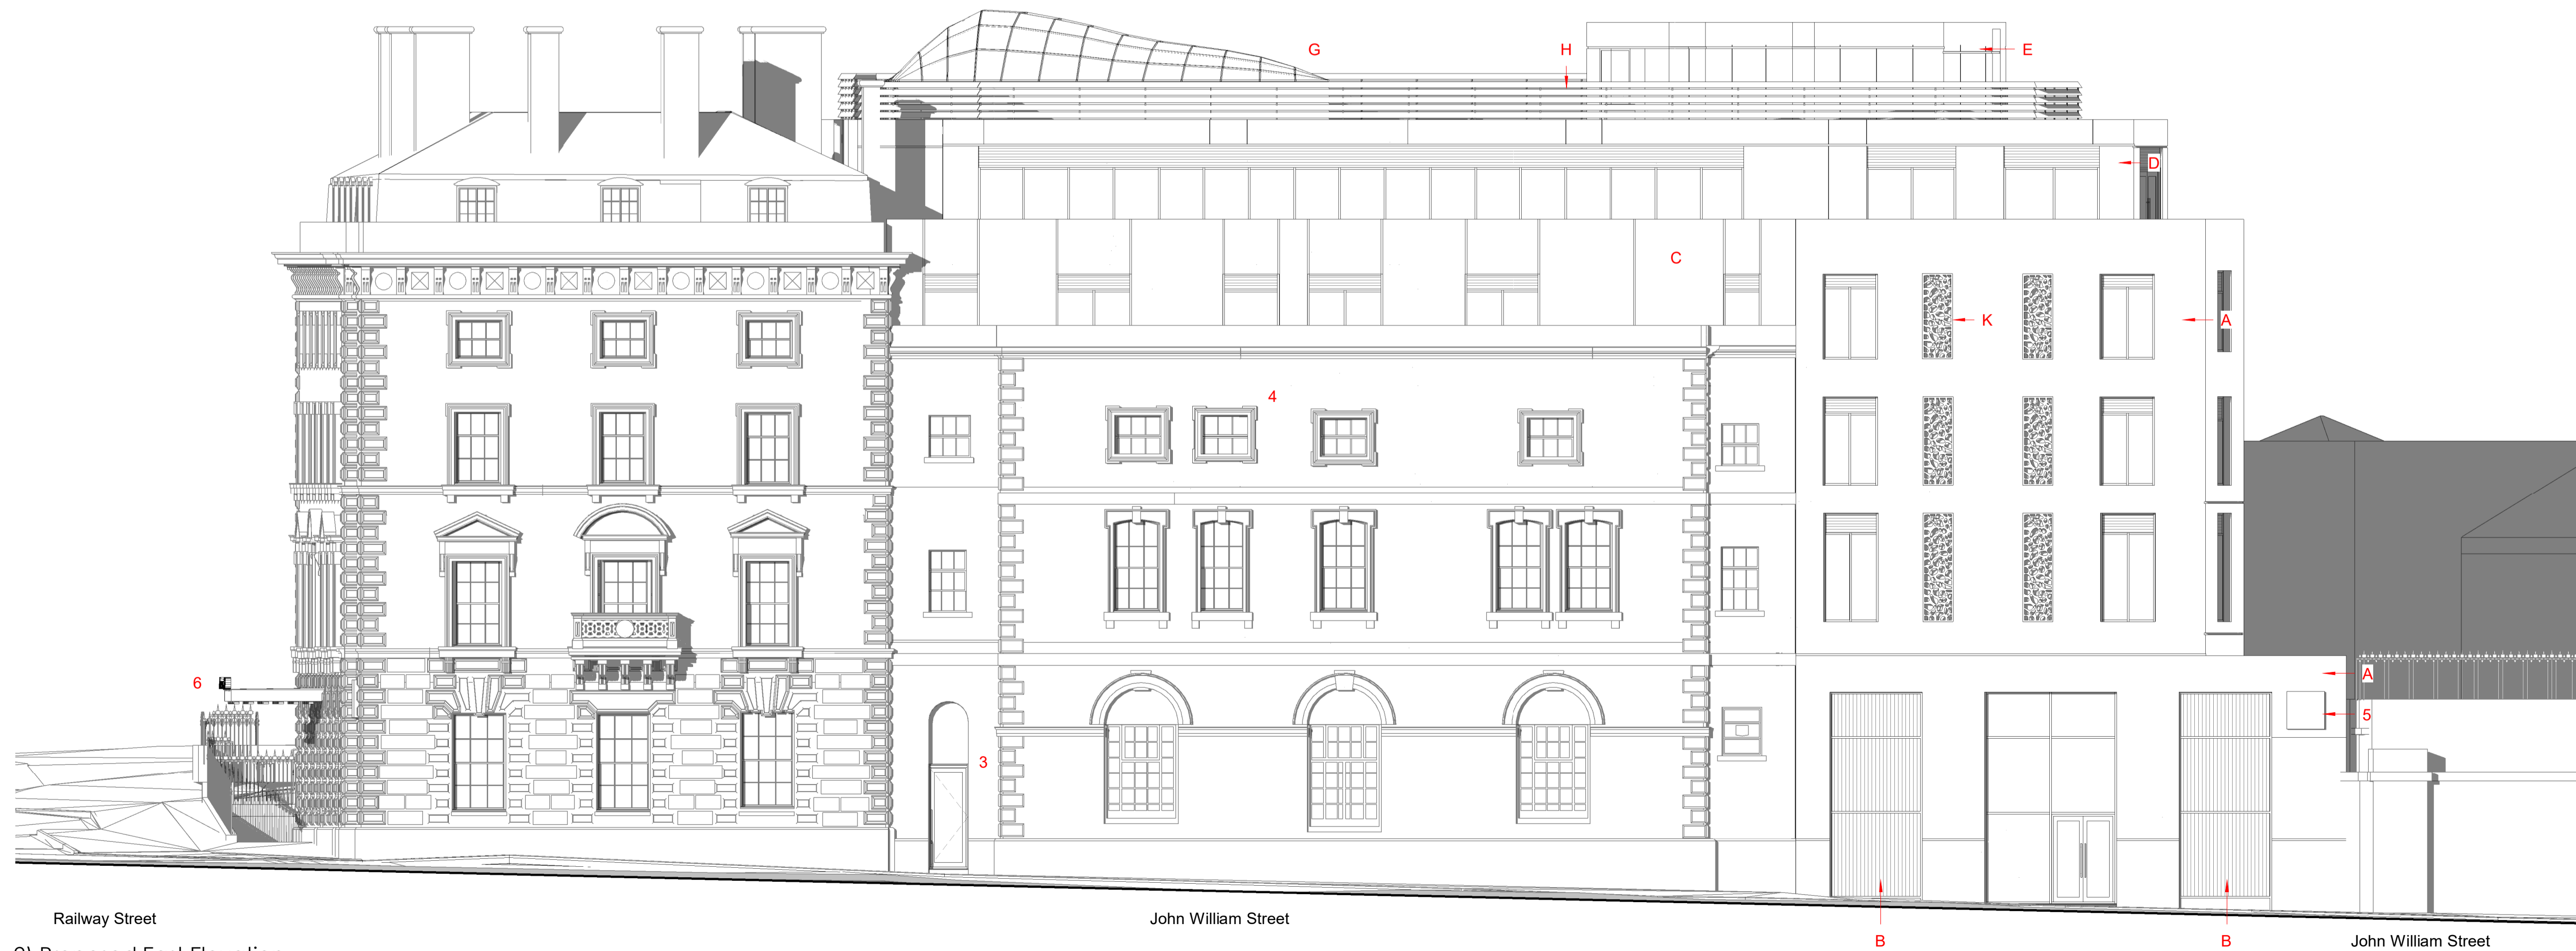

2) Proposed East Elevation
1 : 100

Do not scale from this drawing. This drawing is the copyright of Bowman Riley Architects Limited. © C:\Users\rodnet\sharepoint\Opendrive - Bowman Riley\Documents\8662-BOW-ZZ-DR-A-P230-Rev P5 - Building - Robert Sharples\KZ\CJ\rv