




STONE SAMPLE



ROOF SAMPLE

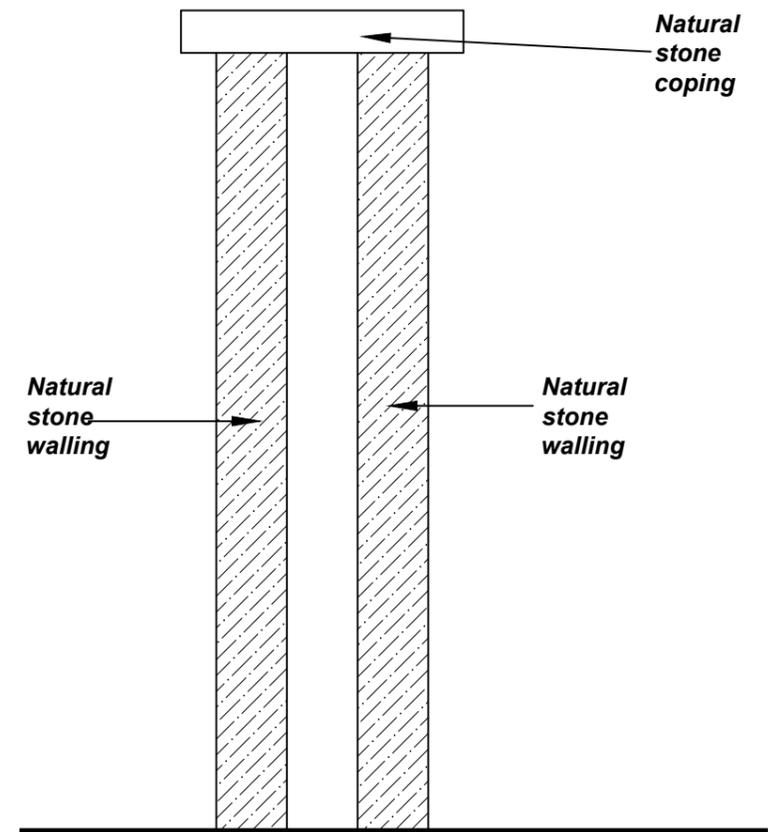

BOUNDARY WALL SECTION

Scale 1:10

SITE ADJ TO 7 WEST LANE, GOMERSALL
Materials and Boundary Wall
Drg no 101950.01 Rev:
See drg @ A3 - Date: Mar 23 - By: JM