




REAR ELEVATION
SCALE 1:50 ON A1

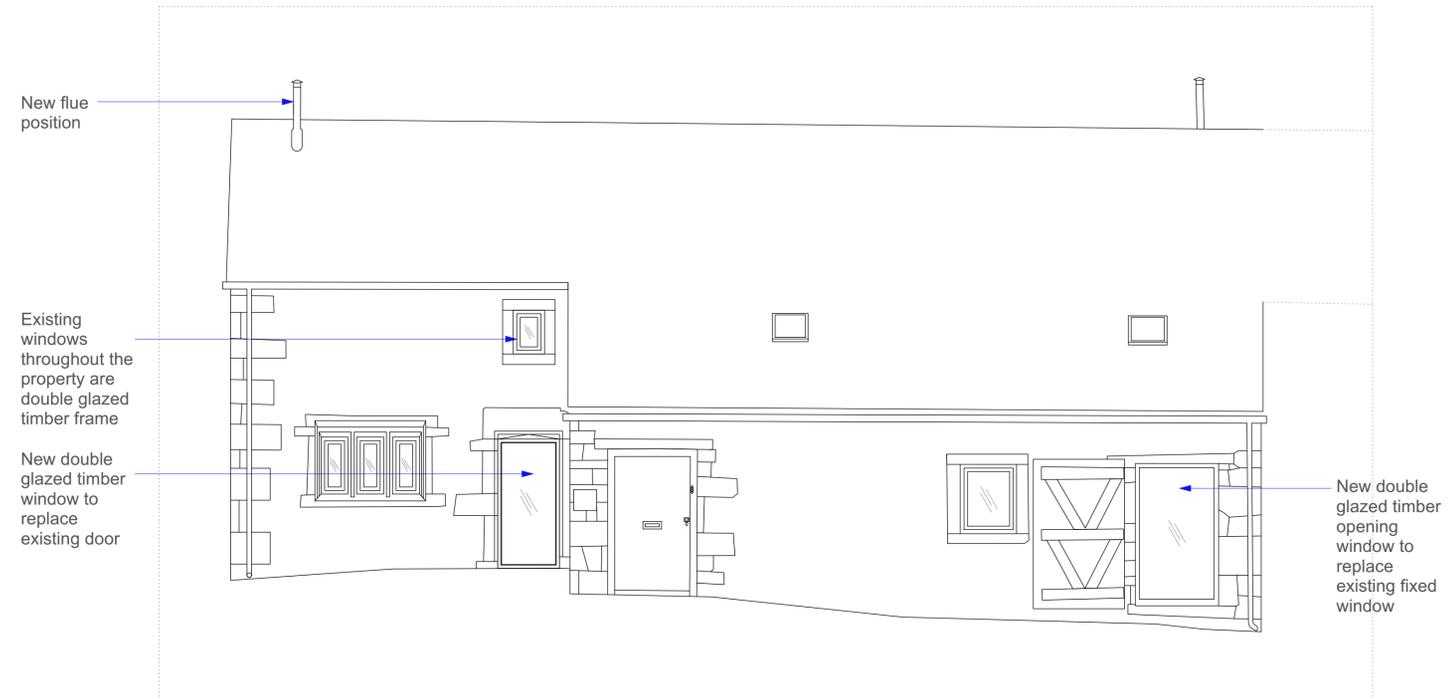

FRONT ELEVATION
SCALE 1:50 ON A1

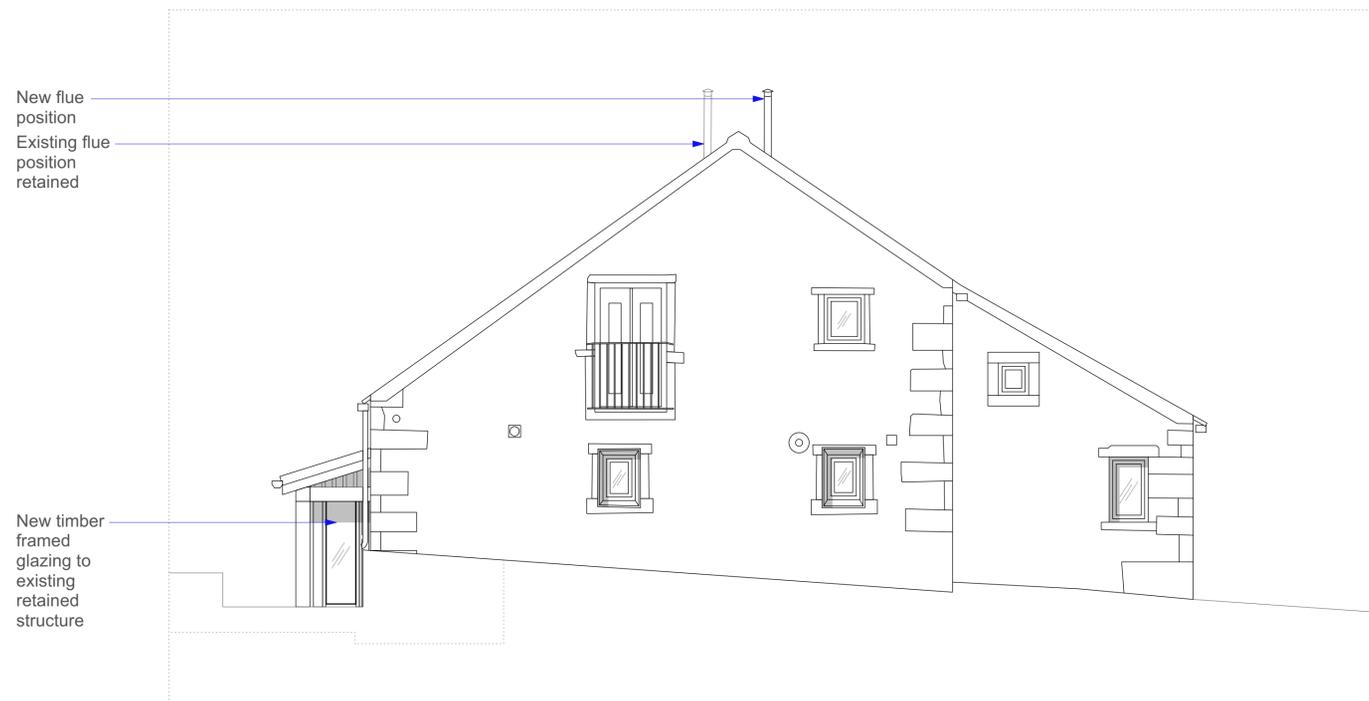

SIDE ELEVATION
SCALE 1:50 ON A1

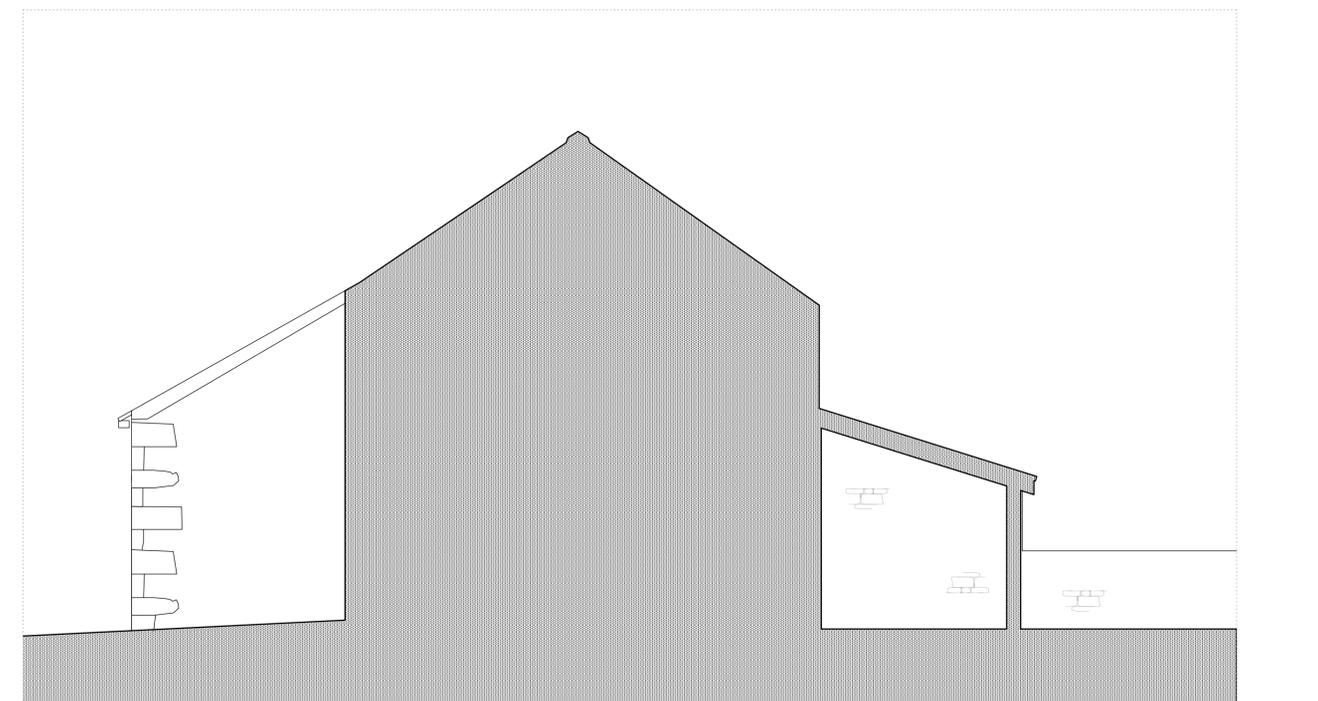

SIDE ELEVATION
SCALE 1:50 ON A1

NO.	DATE	REVISION	BY
D	16/06/2023	Opening window note added to front elevation	HE
C	10/06/2023	Minor elevation amendments following client review	HE
B	19/01/2023	Amended drawing scale - Planning issue	JF
A	22/12/2022	General revisions - Planning issue	JF

Alteration to the Farmhouse, Carr Farm			
PROJECT	19-02	ADDRESS	The Farmhouse, Carr Farm, Uppergate, Hepworth, West Yorkshire, HD9 1TG
CLIENT		CLIENT	Lindsey and Nigel Dearnley
DWG NO.	(PL)002	TITLE	Proposed Elevations
SCALE	As shown	SIZE	A1
DRAWN/CKD	JF / HE	DATE	16/12/2022

