


New flue position

New solar panels inset into existing roof. Stone slates removed to form inset.

Existing stone slate roof in diminishing courses
New W/C accessed from the existing hallway

Shared courtyard. Exact boundaries unmarked

Existing neighbouring property

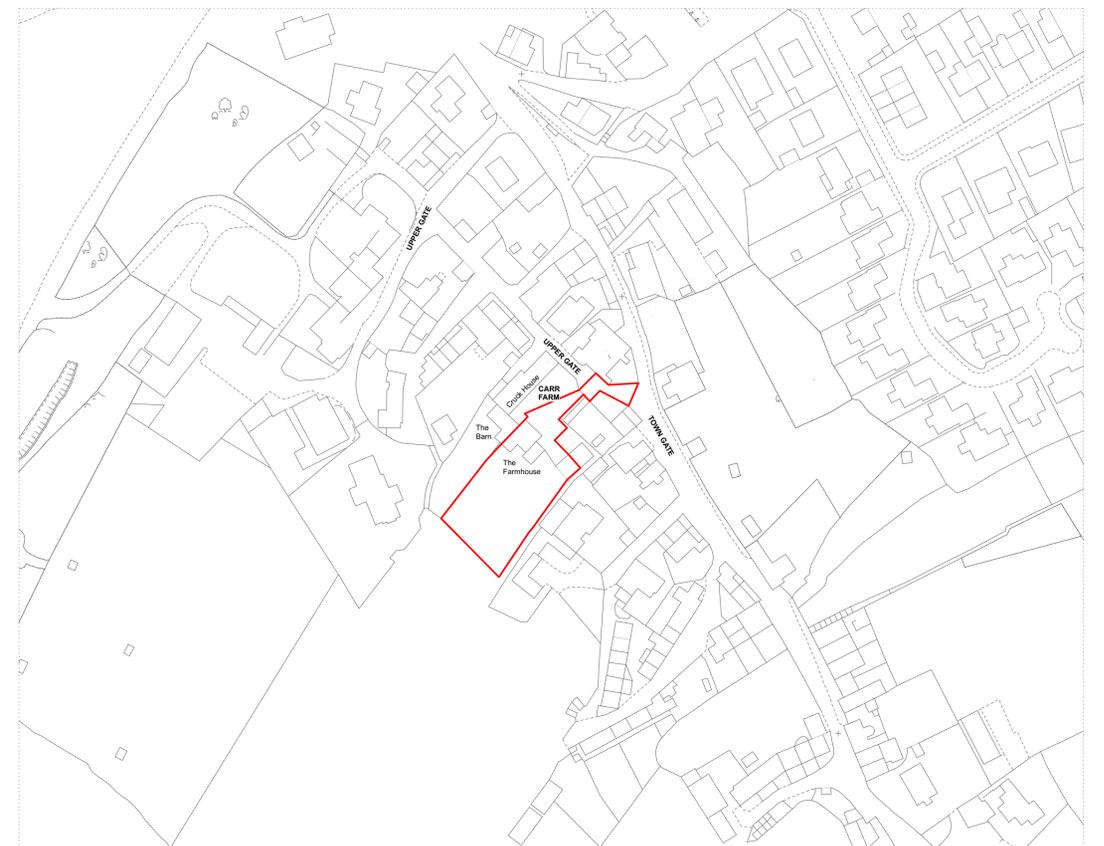

SITE LOCATION PLAN
SCALE 1:1250 ON A1

ROOF / SITE PLAN
SCALE 1:100 ON A1



NO.	DATE	REVISION	BY

Alteration to the Farmhouse, Carr Farm

PROJECT 19-02 ADDRESS The Farmhouse, Carr Farm, Uppergate, Hepworth, West Yorkshire, HD9 1TG
CLIENT Lindsey and Nigel Dearnley

DWG NO. (PL)005 TITLE Proposed Site and Roof Plans
SCALE As shown SIZE A1
DRAWN/CKD JF / HE DATE 16/12/2022

CE+CA