






GROUND FLOOR
SCALE 1:100 ON A1

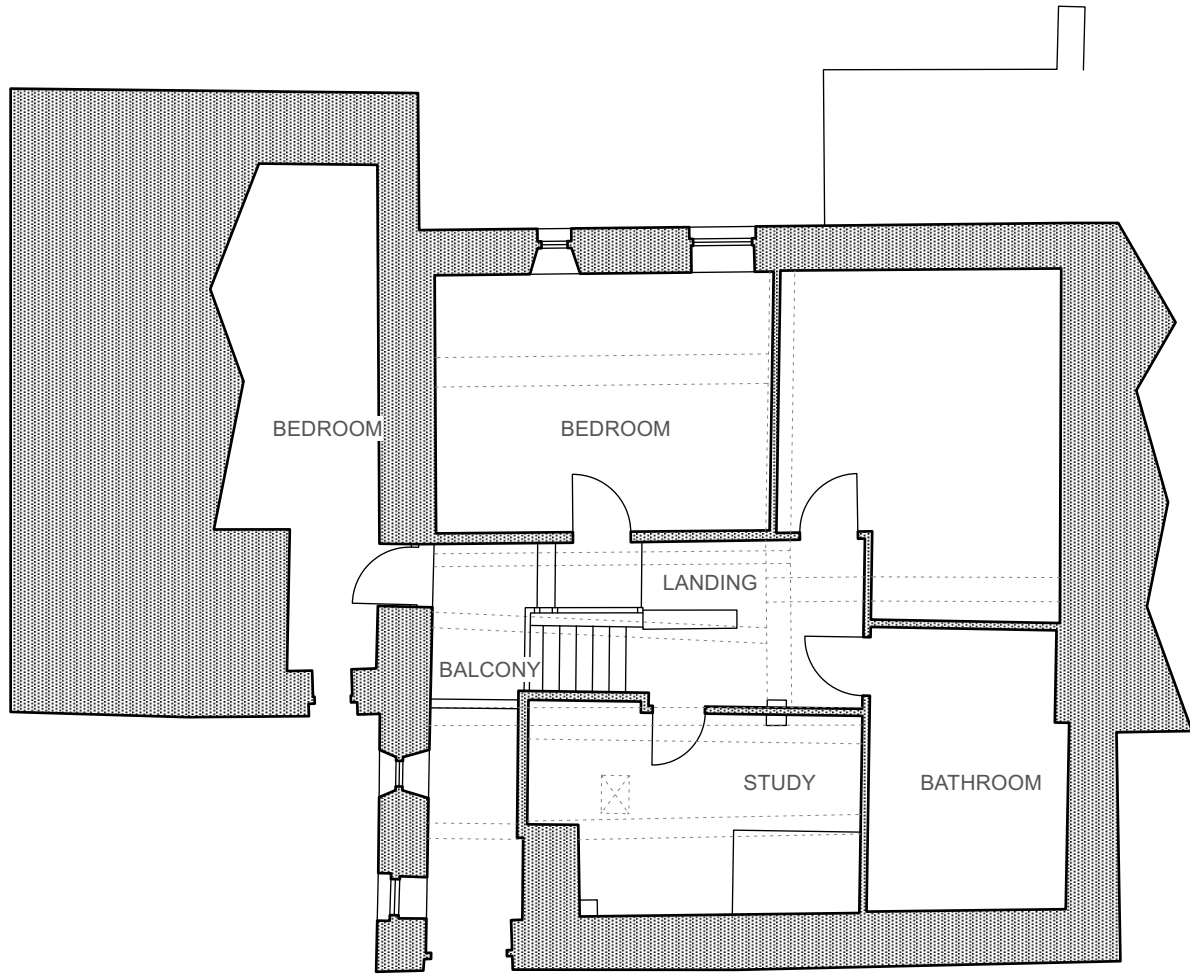

FIRST FLOOR
SCALE 1:100 ON A1

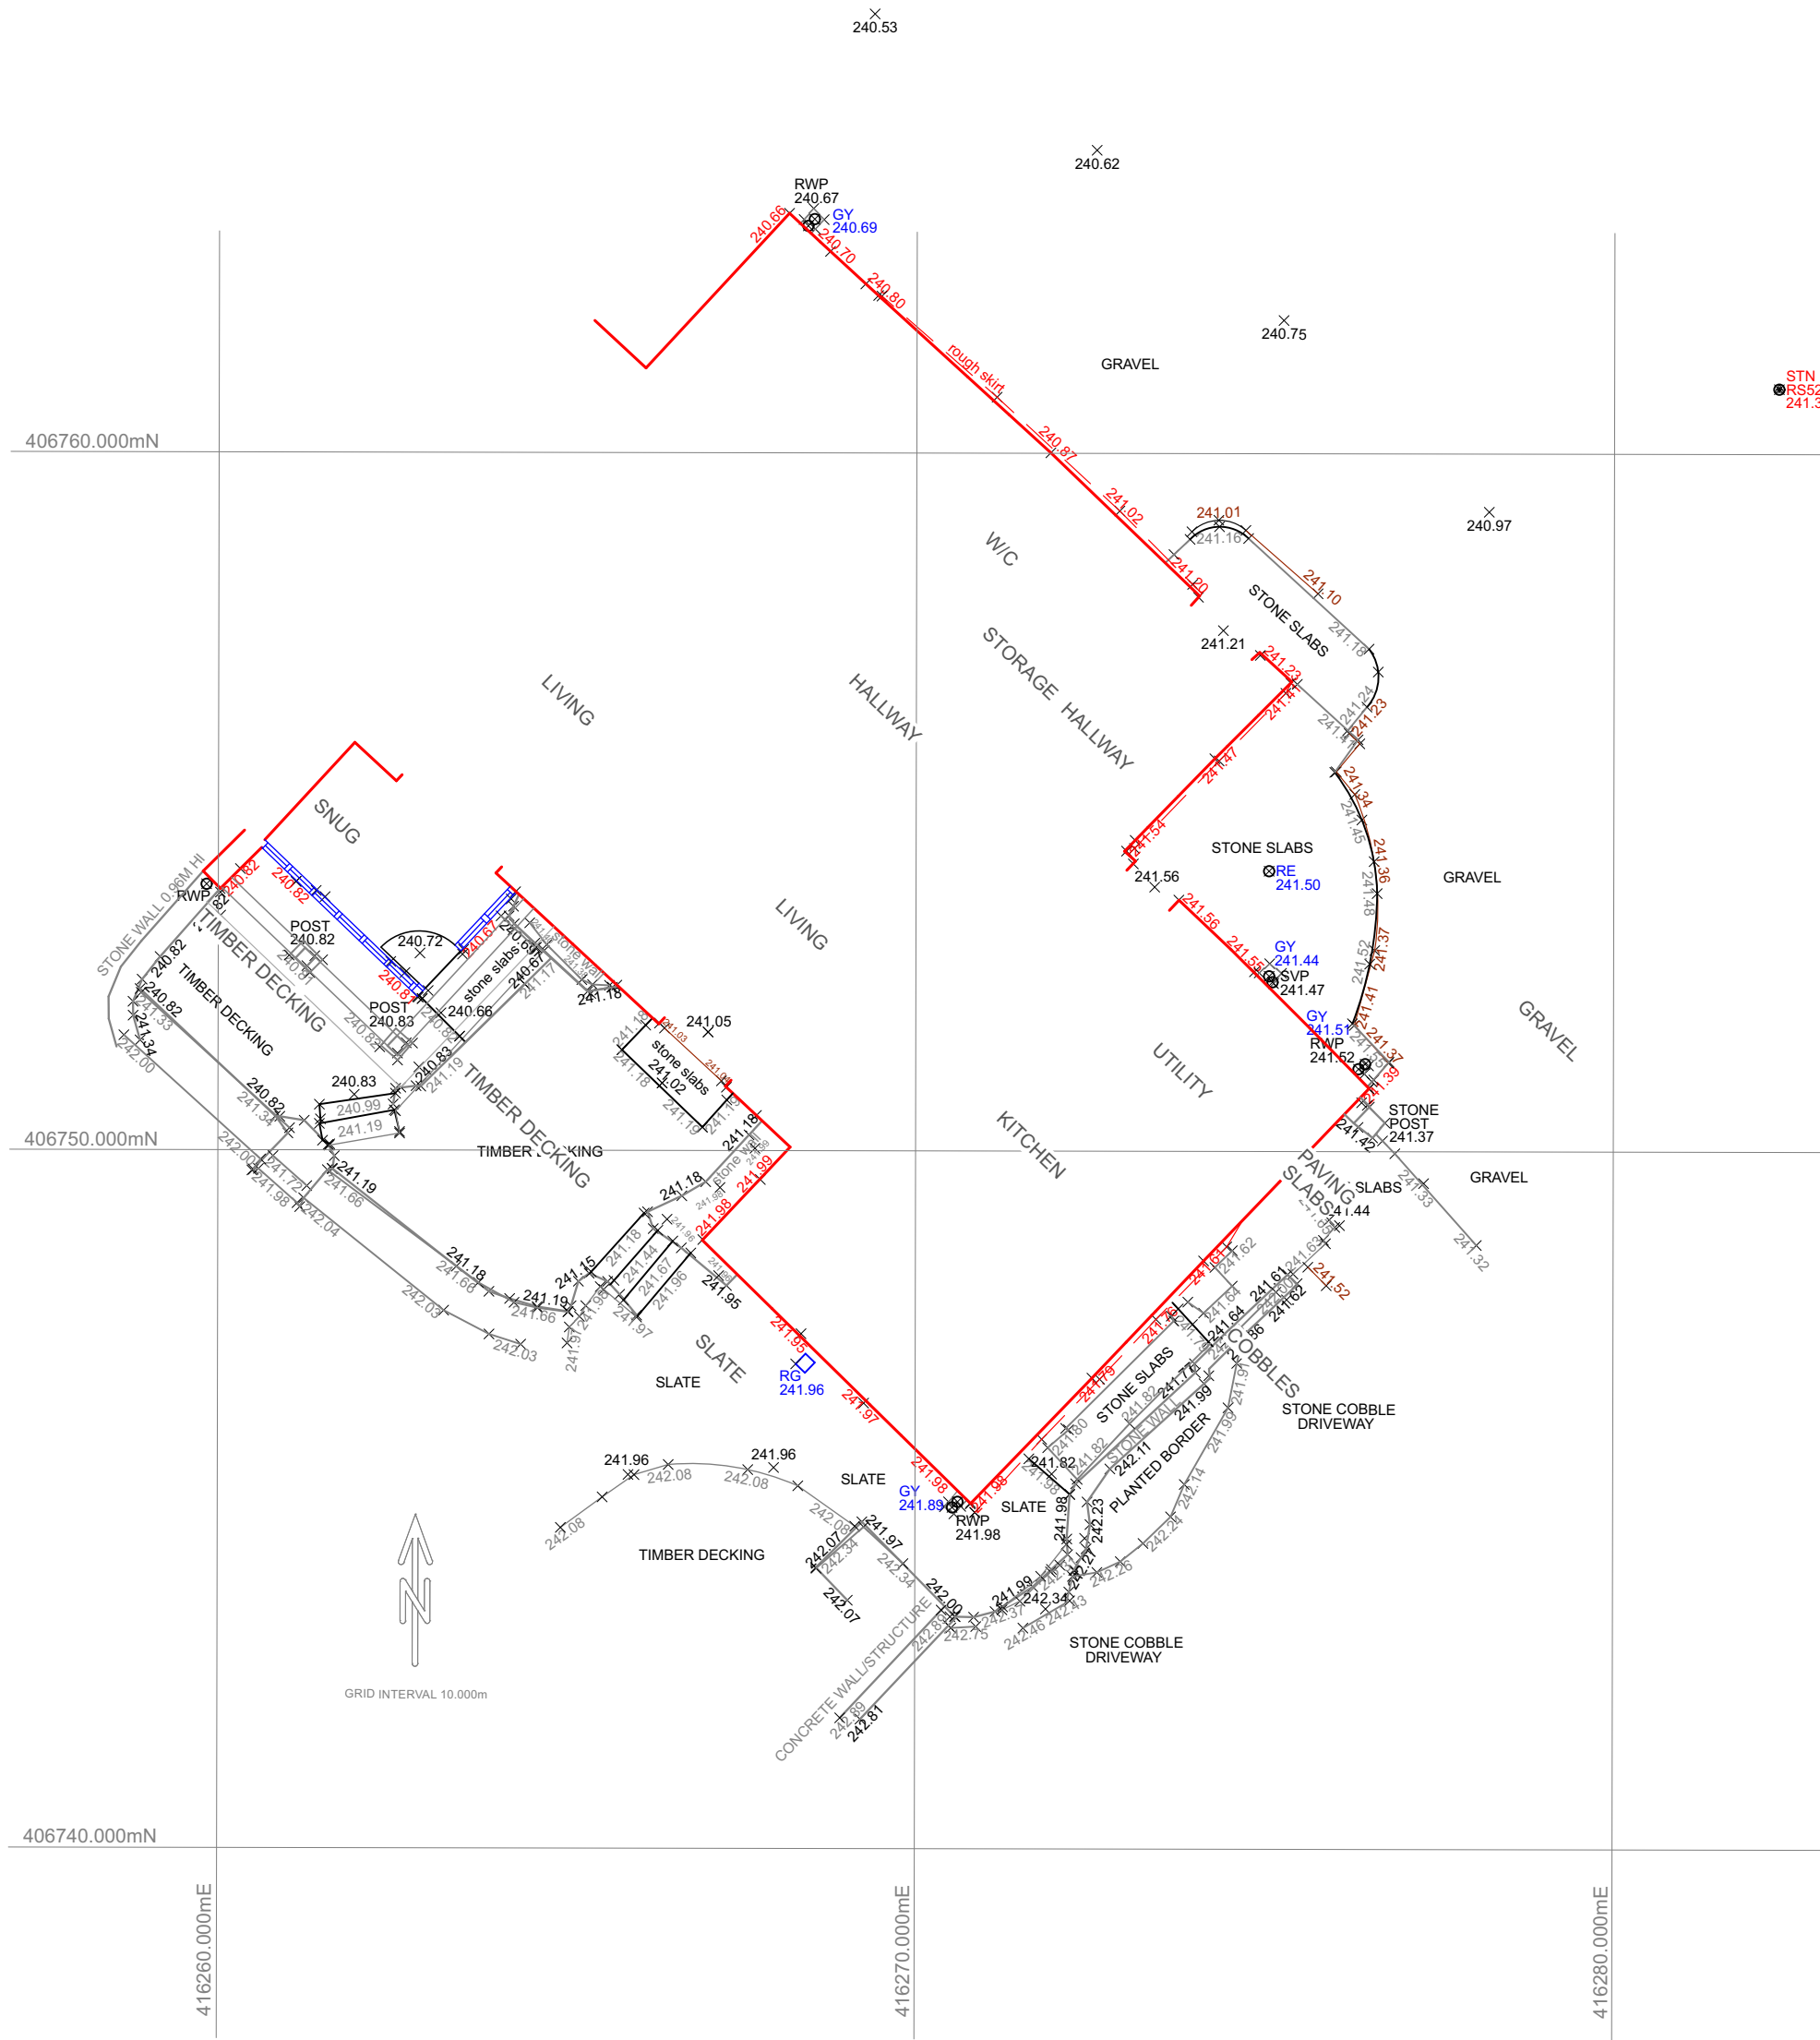


SITE SURVEY
SCALE 1:100 ON A1

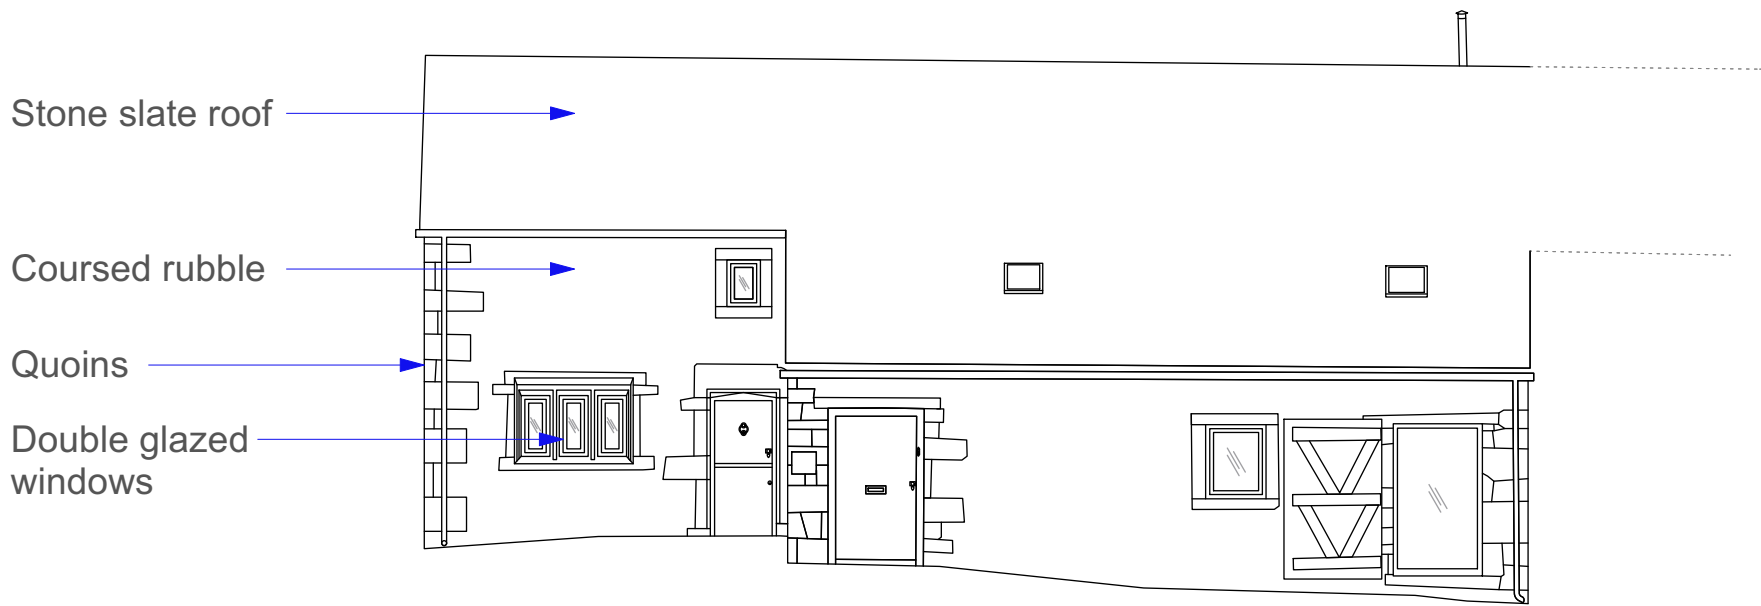

SCALE 1:100 ON A1
NORTH EAST ELEVATION



SCALE 1:100 ON A1
SOUTH EAST ELEVATION

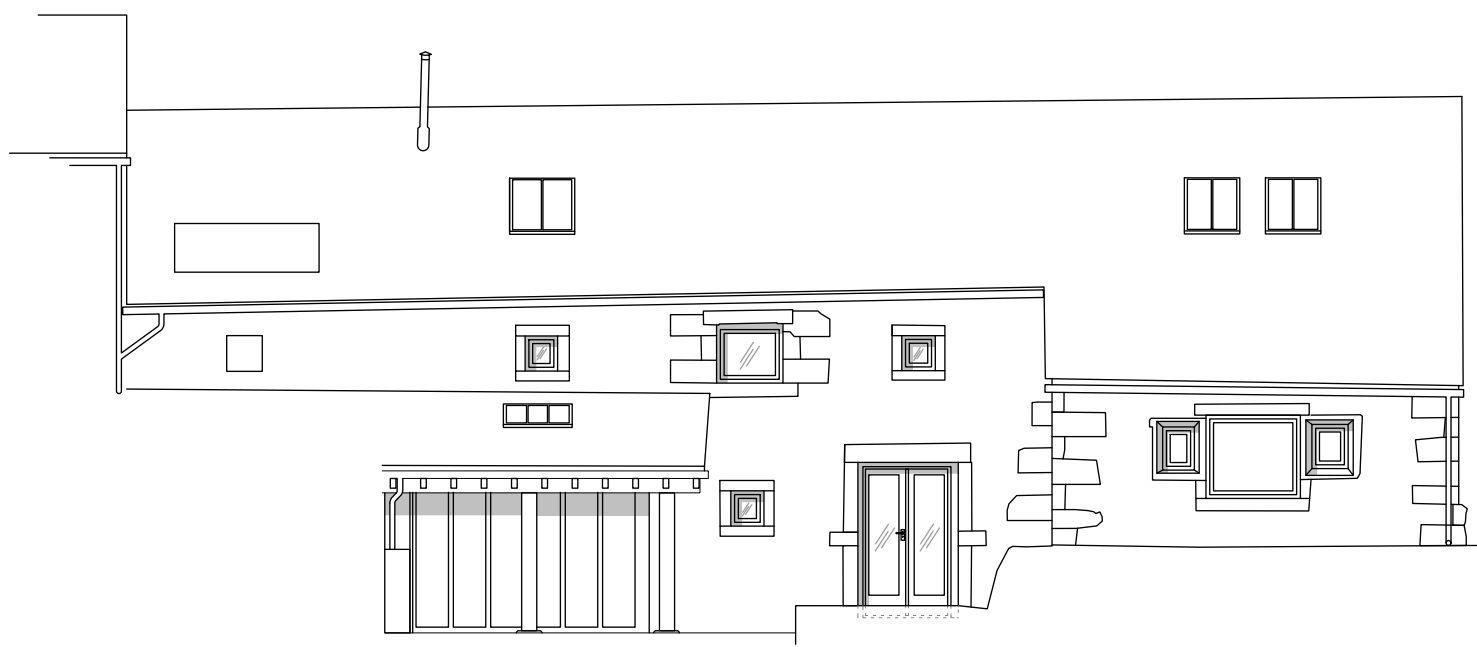

SCALE 1:100 ON A1
SOUTH WEST ELEVATION

Alteration to the Farmhouse, Carr Farm			
PROJECT	19-02	ADDRESS	The Farmhouse, Carr Farm, Uppergate, Hepworth, West Yorkshire, HD9 1TG
CLIENT		CLIENT	Lindsey and Nigel Dearnley
DWG NO.	(PL)004	TITLE	GA Existing Plans + Elevations
SCALE	As shown	SIZE	A1
DRAWN/CKD	JF / HE	DATE	16/12/2022

CE+CA