




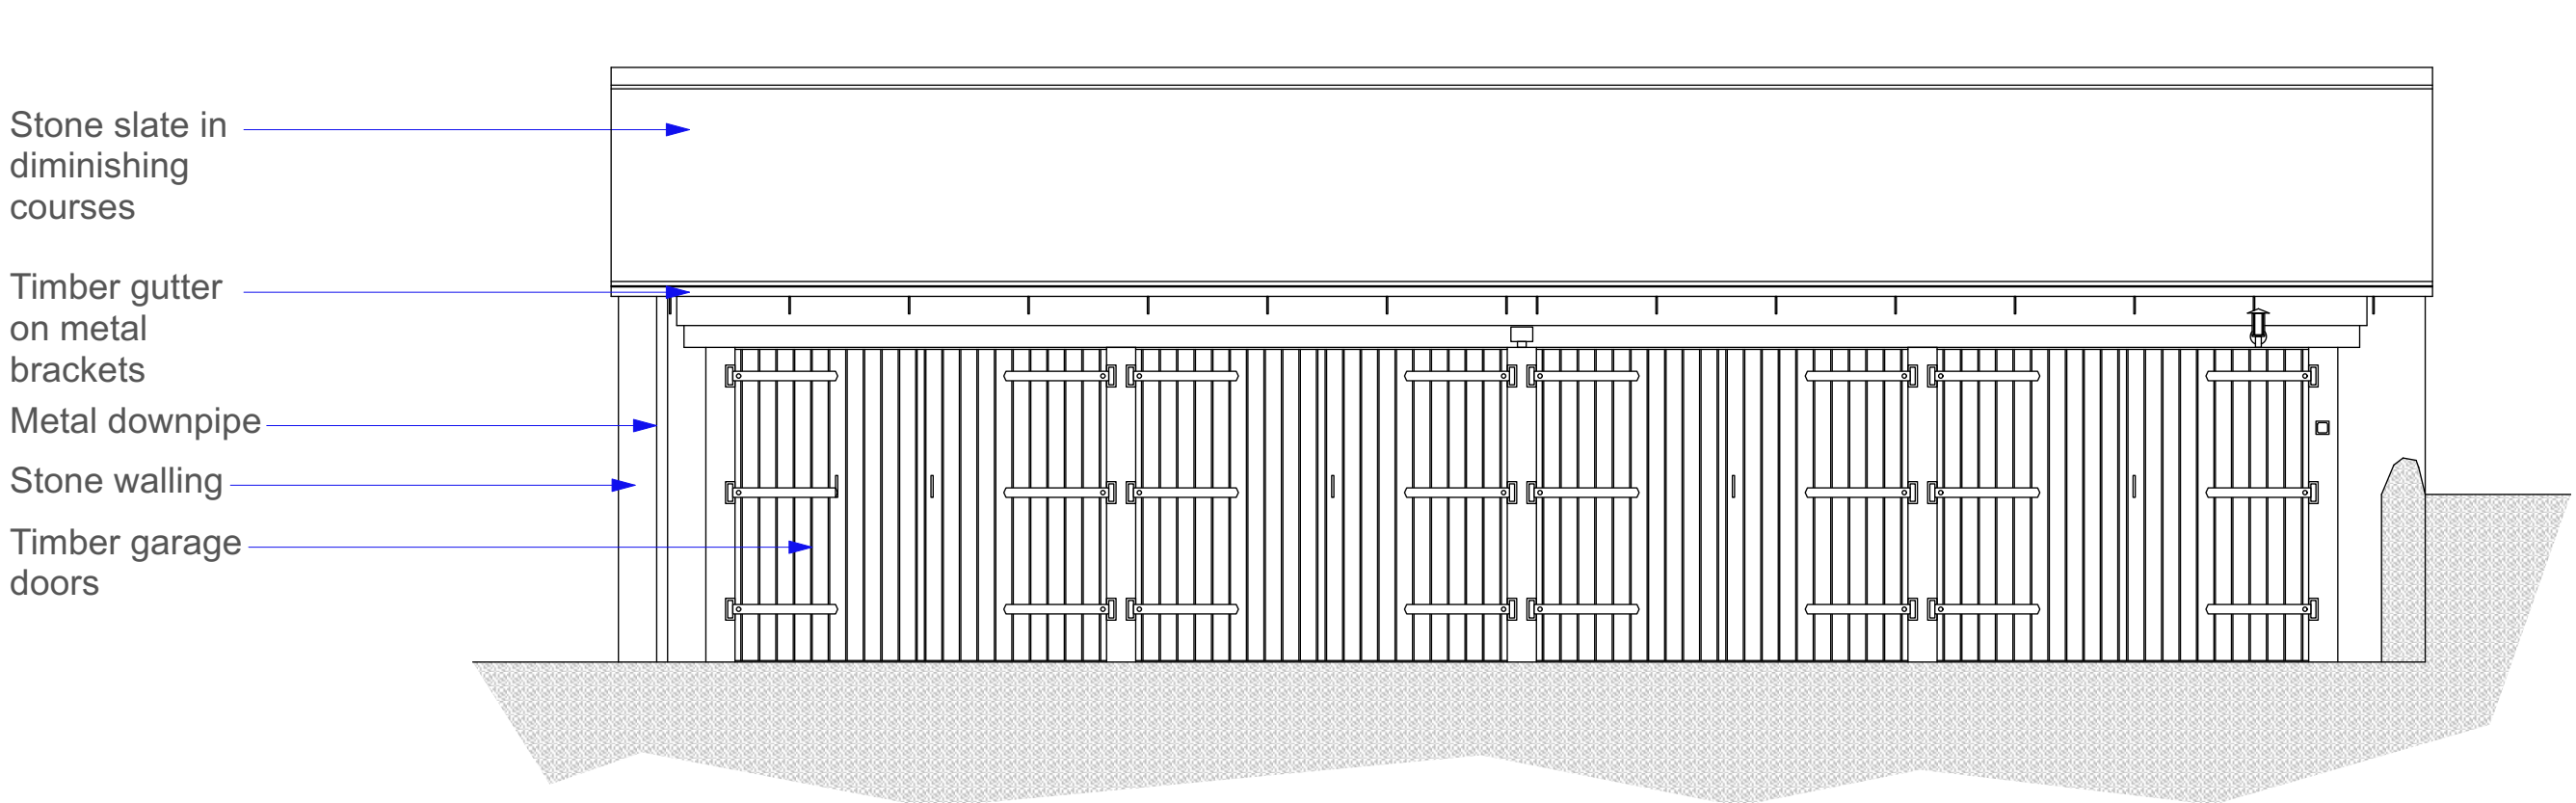


FRONT ELEVATION - PROPOSED
SCALE 1:50 ON A1

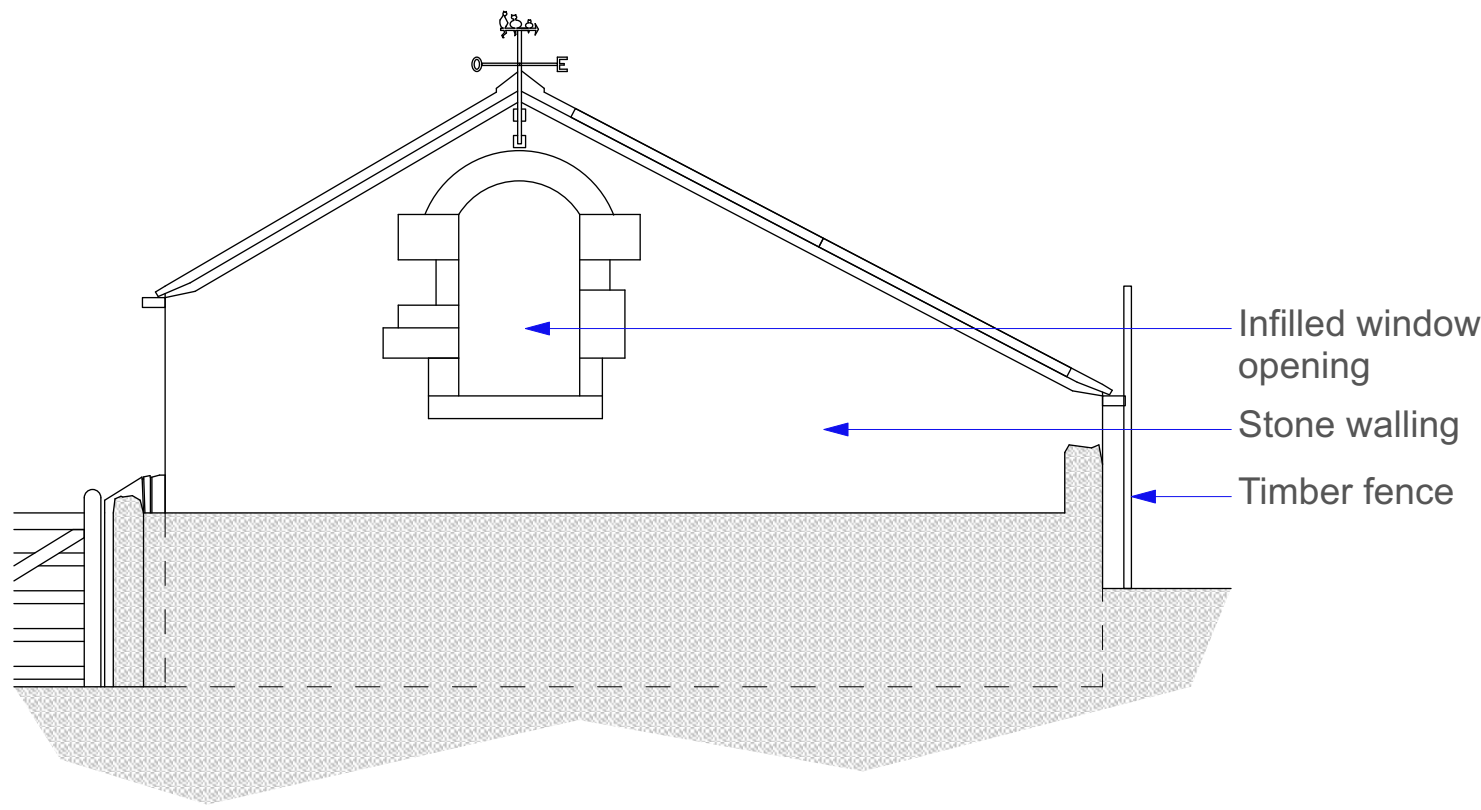


SIDE ELEVATION - PROPOSED
SCALE 1:50 ON A1

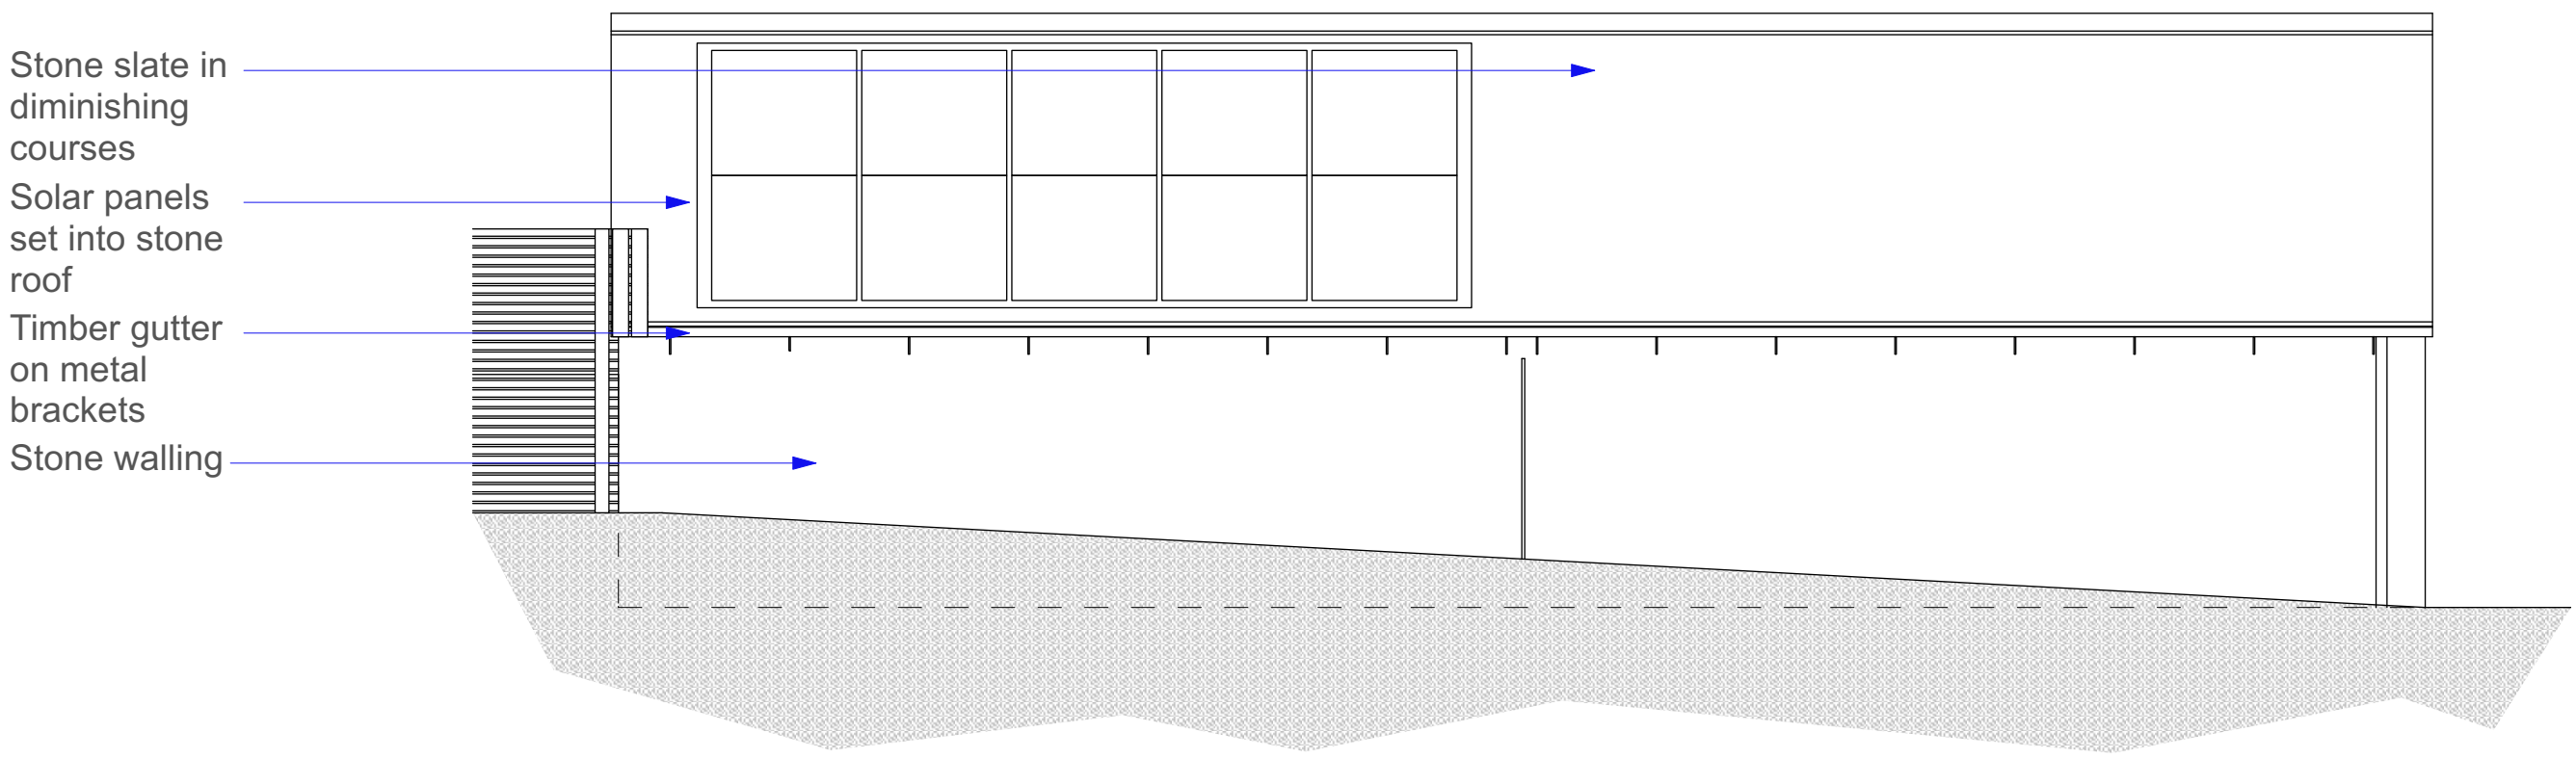


REAR ELEVATION - PROPOSED
SCALE 1:50 ON A1

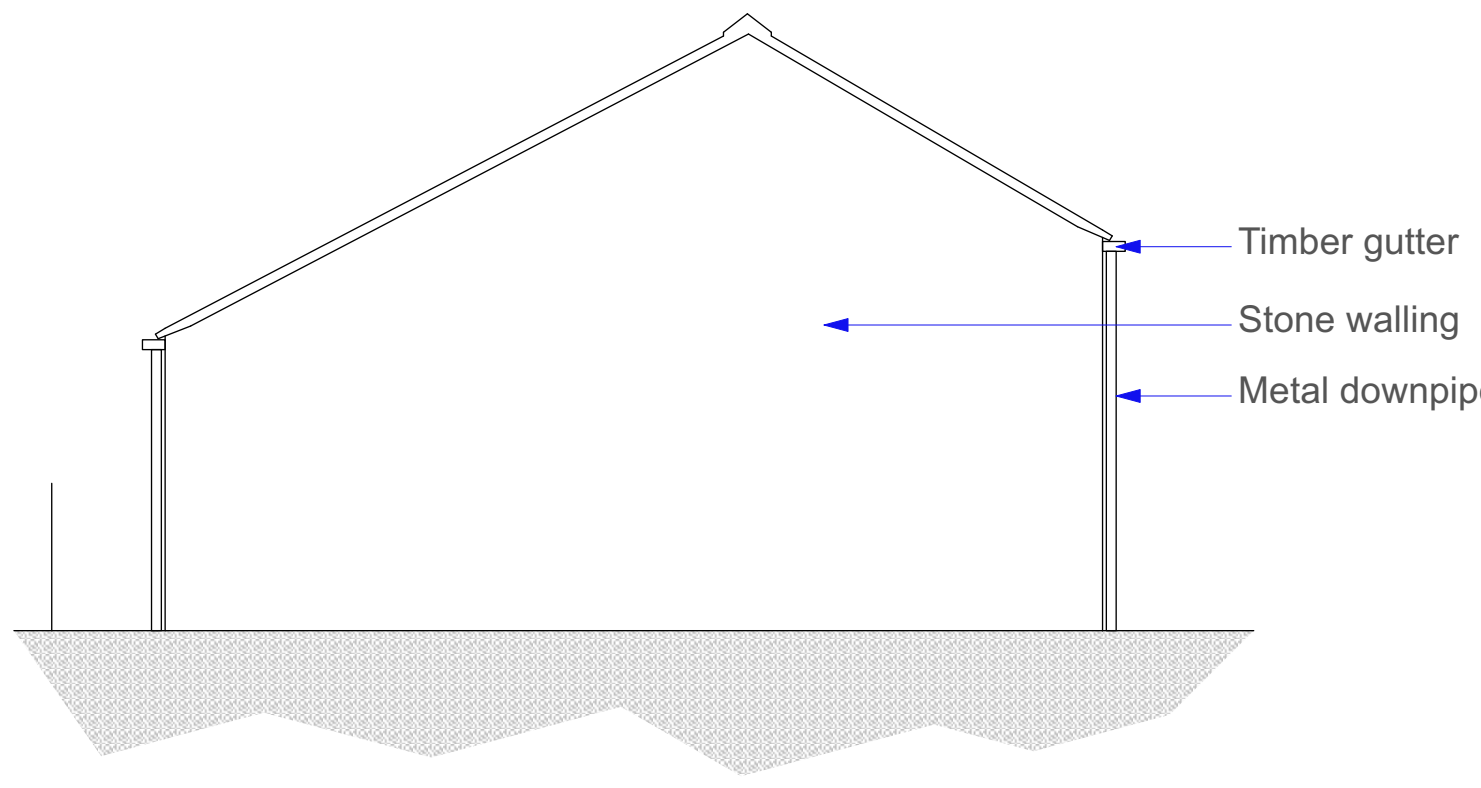


SIDE ELEVATION - PROPOSED
SCALE 1:50 ON A1

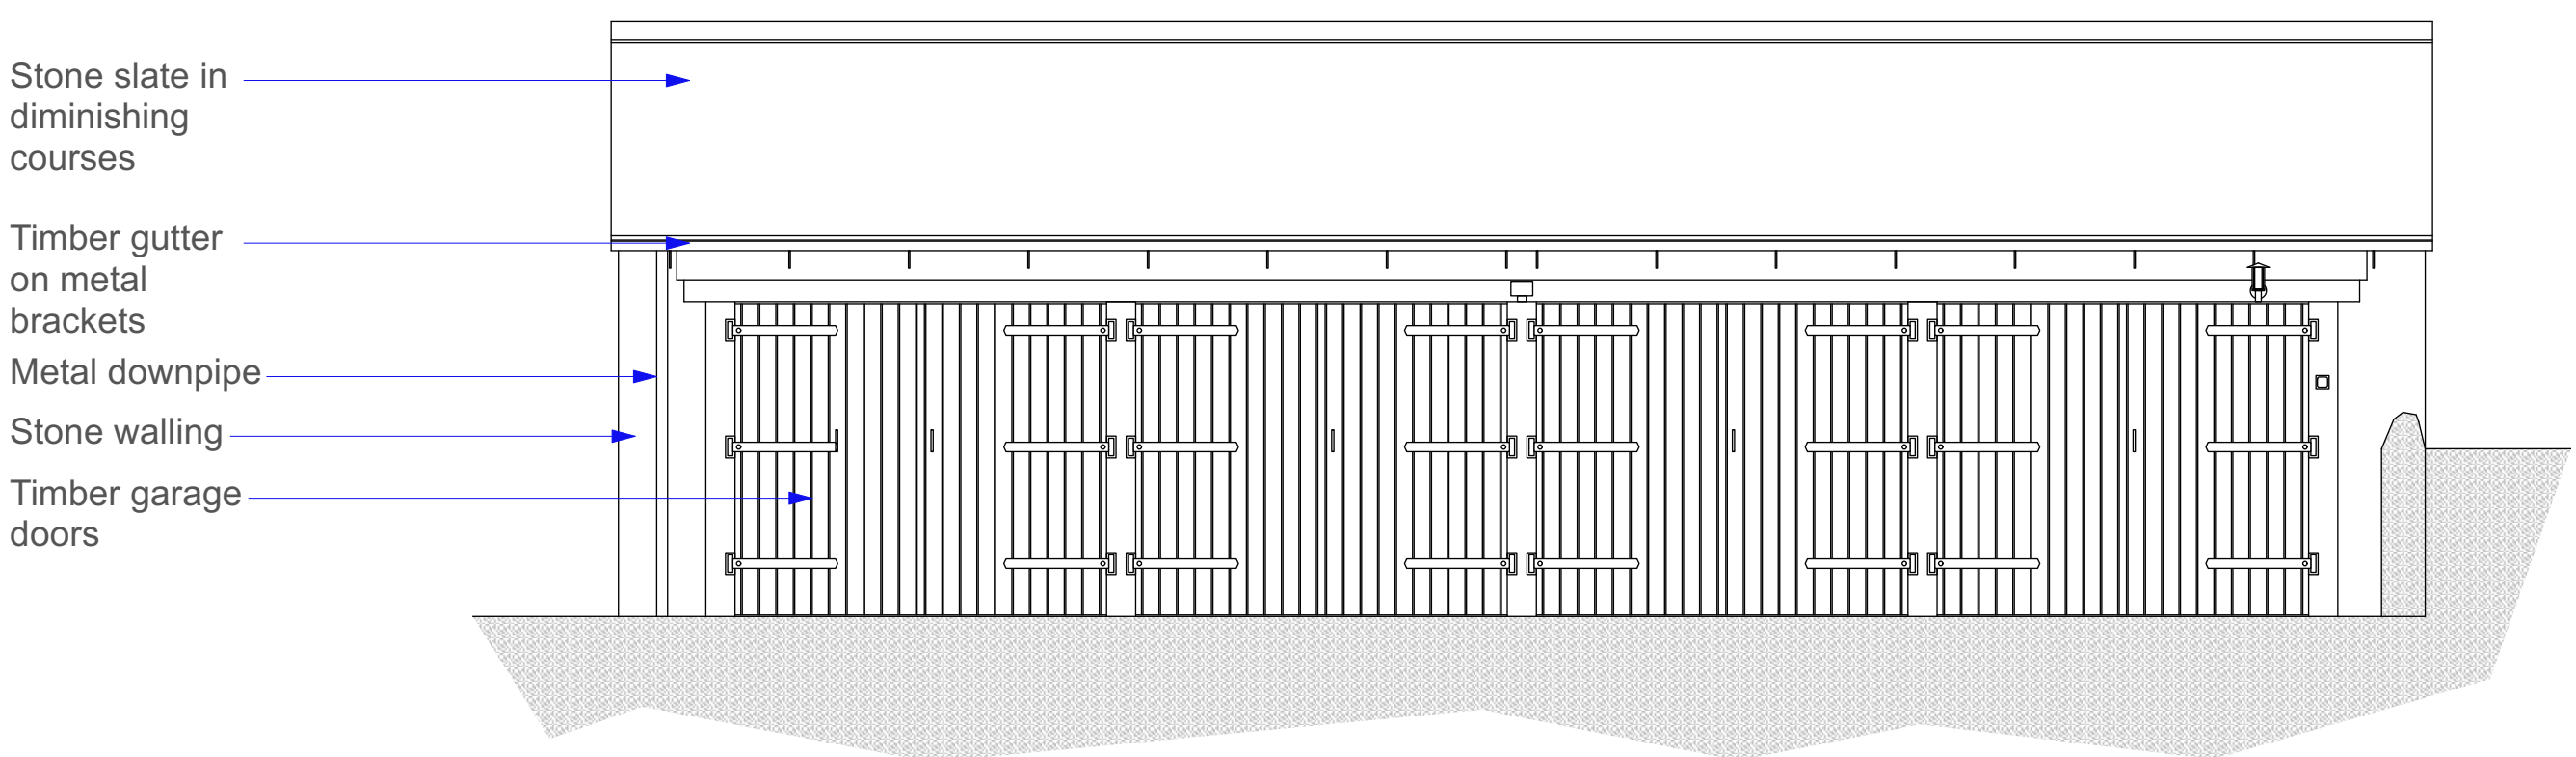


FRONT ELEVATION - EXISTING
SCALE 1:50 ON A1

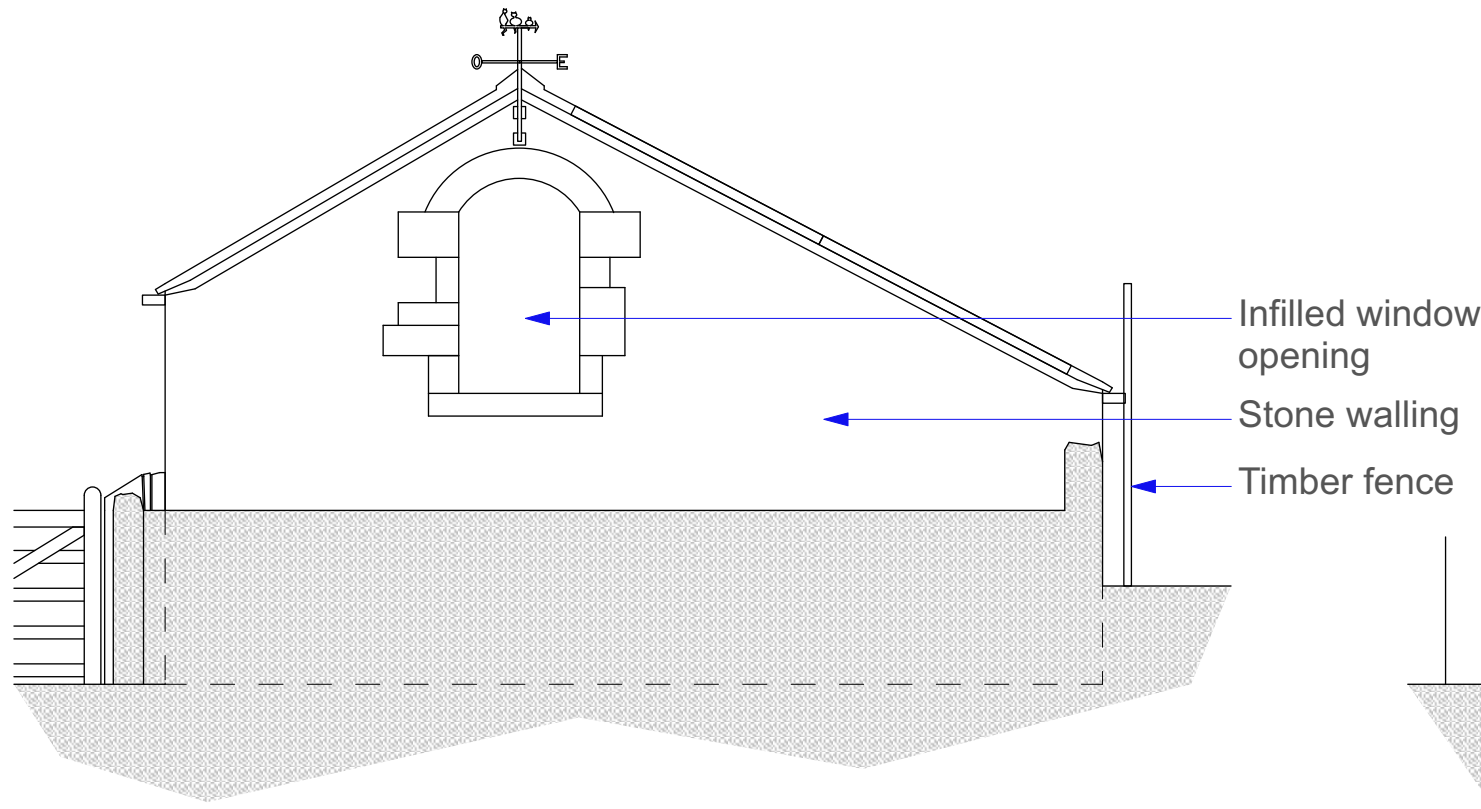

SIDE ELEVATION - EXISTING
SCALE 1:50 ON A1

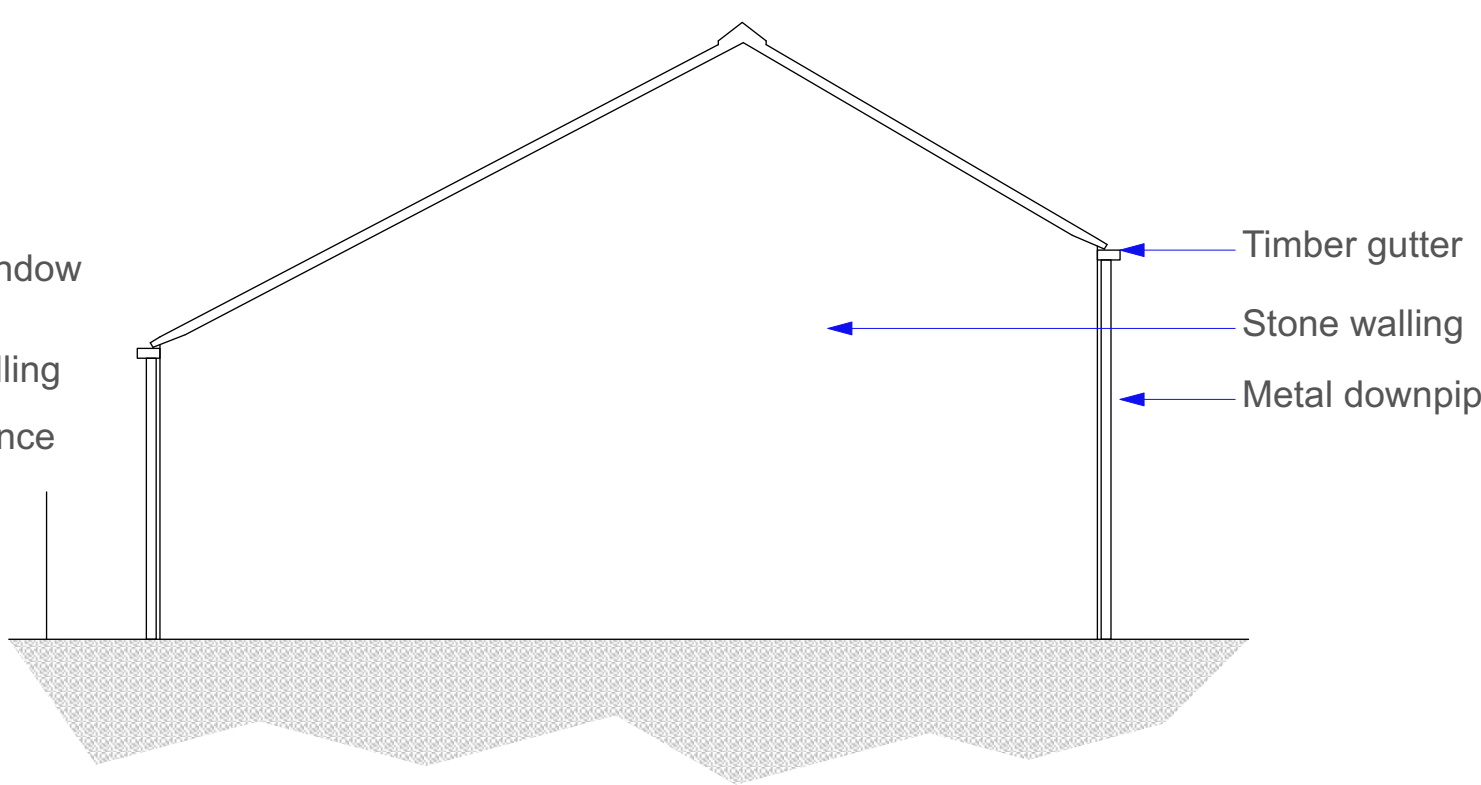

SIDE ELEVATION - EXISTING
SCALE 1:50 ON A1

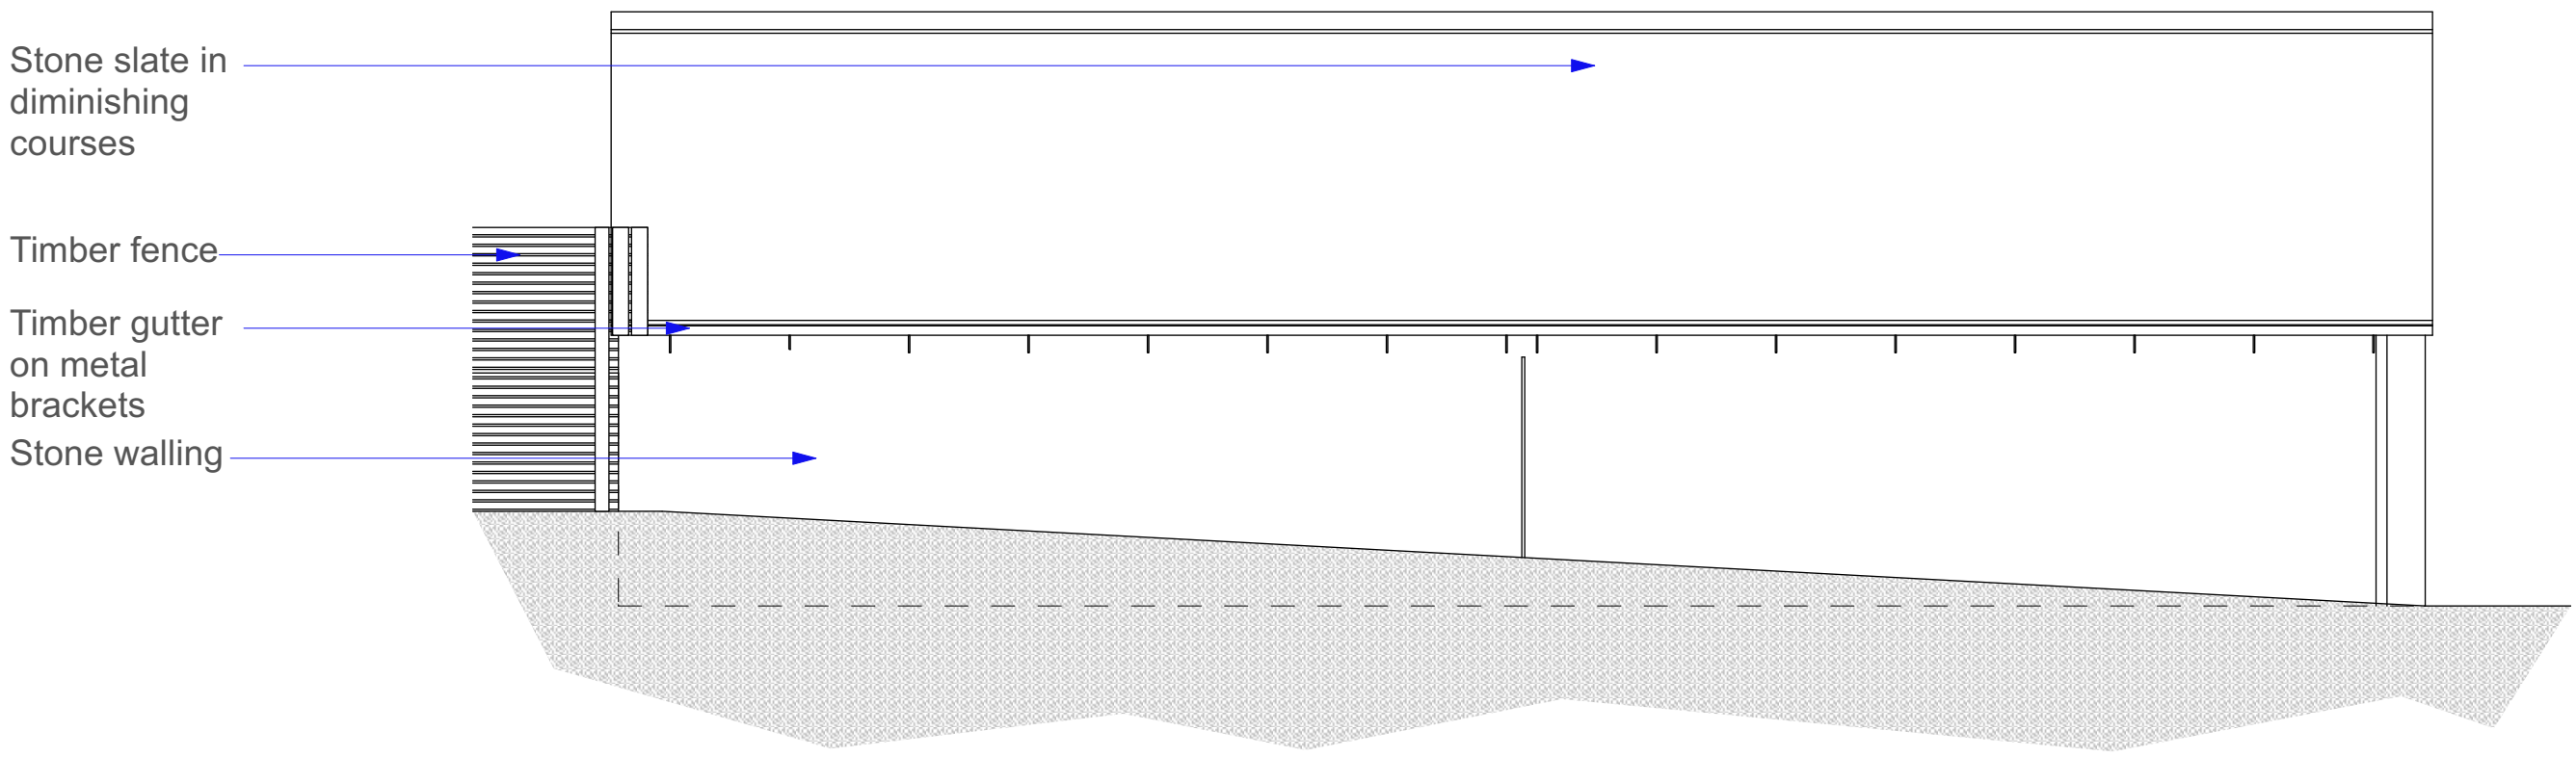

REAR ELEVATION - EXISTING
SCALE 1:50 ON A1

Alteration to the Farmhouse, Carr Farm			
PROJECT	19-02	ADDRESS	The Farmhouse, Carr Farm, Uppergate, Hepworth, West Yorkshire, HD9 1TG
CLIENT			Lindsey and Nigel Dearnley
DWG NO.	(PL)006	TITLE	Garage Elevations - existing and proposed
SCALE	As shown	SIZE	A1
DRAWN/CKD	JF / HE	DATE	16/12/2022
NO.	DATE	REVISION	BY