


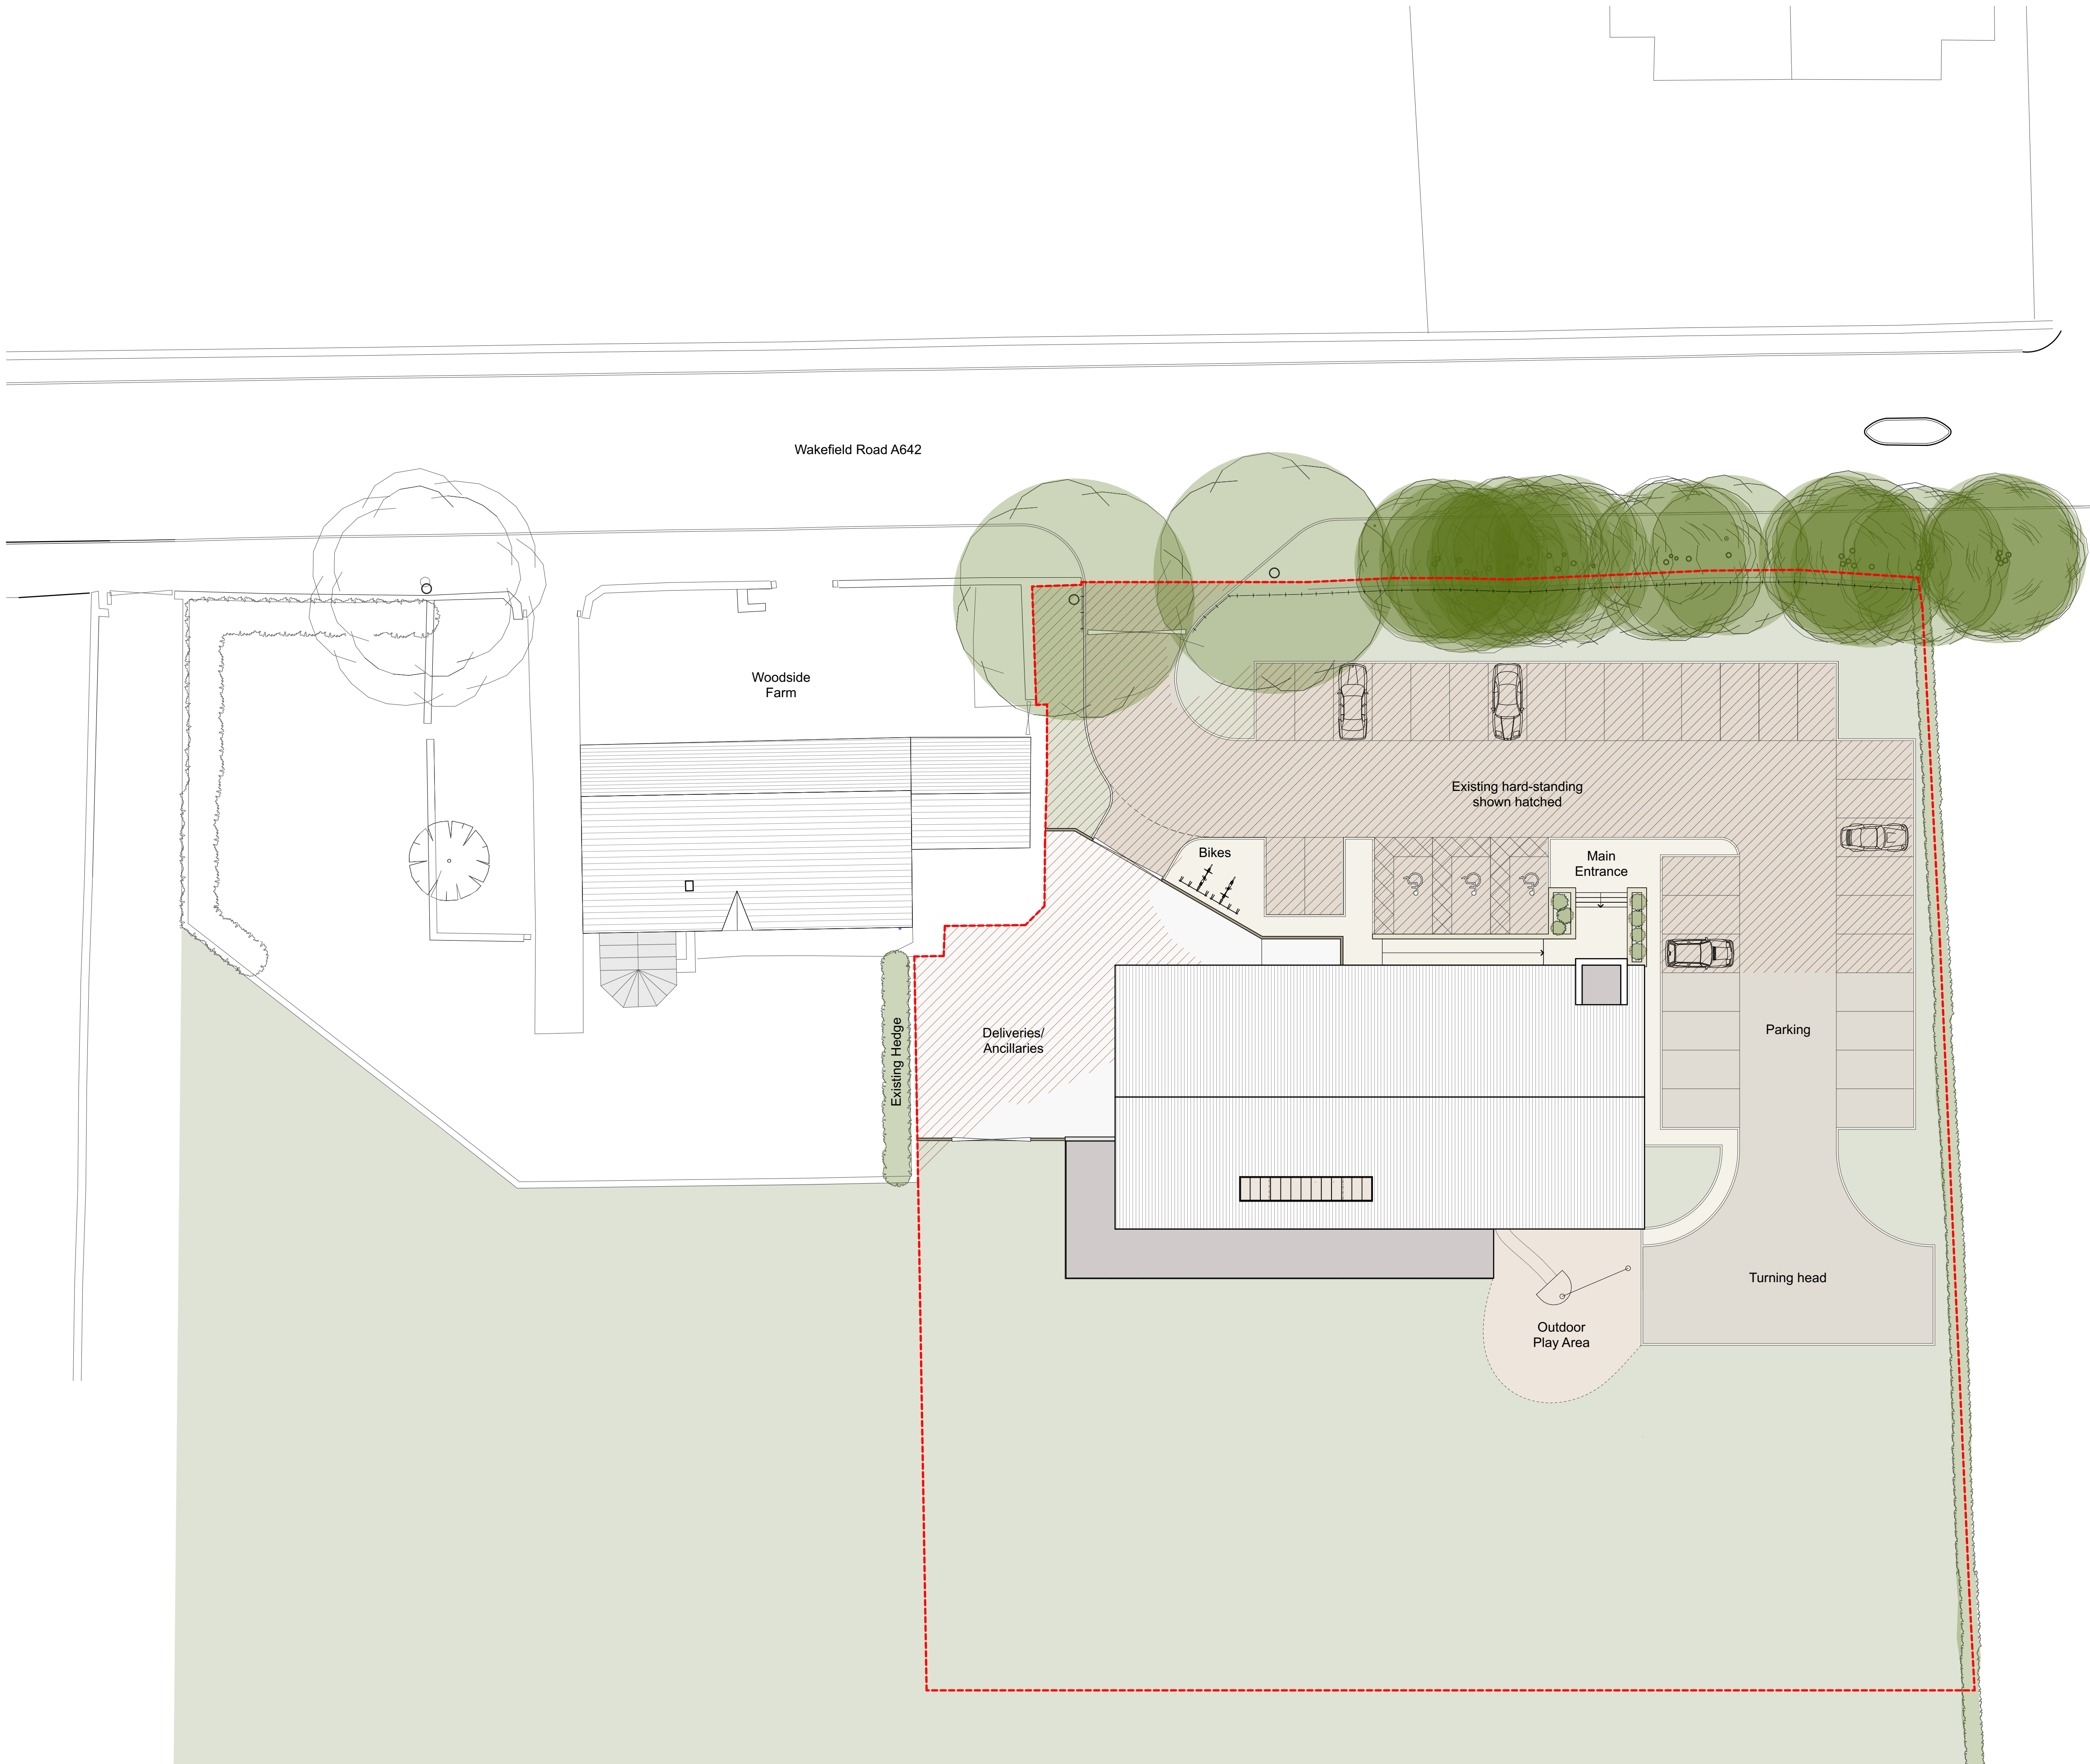


Proposed Site Plan - 1:200

## Notes

Do not scale from drawing, use figured dimensions only.  
All dimensions must be checked and verified on site prior to commencement of work and Architect to be notified of any discrepancies.  
This drawing is intended to permit overall scheme proposals only and cannot be used for construction purposes without further information.

| Rev | Description      | Drawn | Date |
|-----|------------------|-------|------|
| •   | Drawing created. | -     | -    |

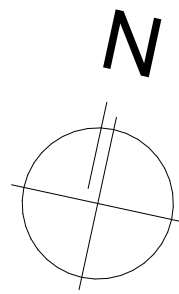

|                                                                          |                     |
|--------------------------------------------------------------------------|---------------------|
| Project Description<br>Change of use to existing barn                    |                     |
| Site Address<br>Woodside Farm, Wakefield Road,<br>Huddersfield, WF4 4DS. |                     |
| Client<br>Mrs L McGrath                                                  |                     |
| Status<br>Planning                                                       | Company<br>AD       |
| Drawing<br>Proposed Site Plan                                            | Scale & A1<br>1:200 |
| Date<br>June 2022                                                        | Drawn<br>MH         |
| Drawing No.<br>3491 (0-) 05                                              | Revision<br>•       |

**ONE17**  
ARCHITECTS & INTERIOR DESIGNERS

The Dyehouse, Armitage Bridge  
Huddersfield, West Yorkshire HD4 7PD  
T 01484 668 000 F 01484 668 001  
E solutions@one17design.com

**ONE17DESIGN.COM**