



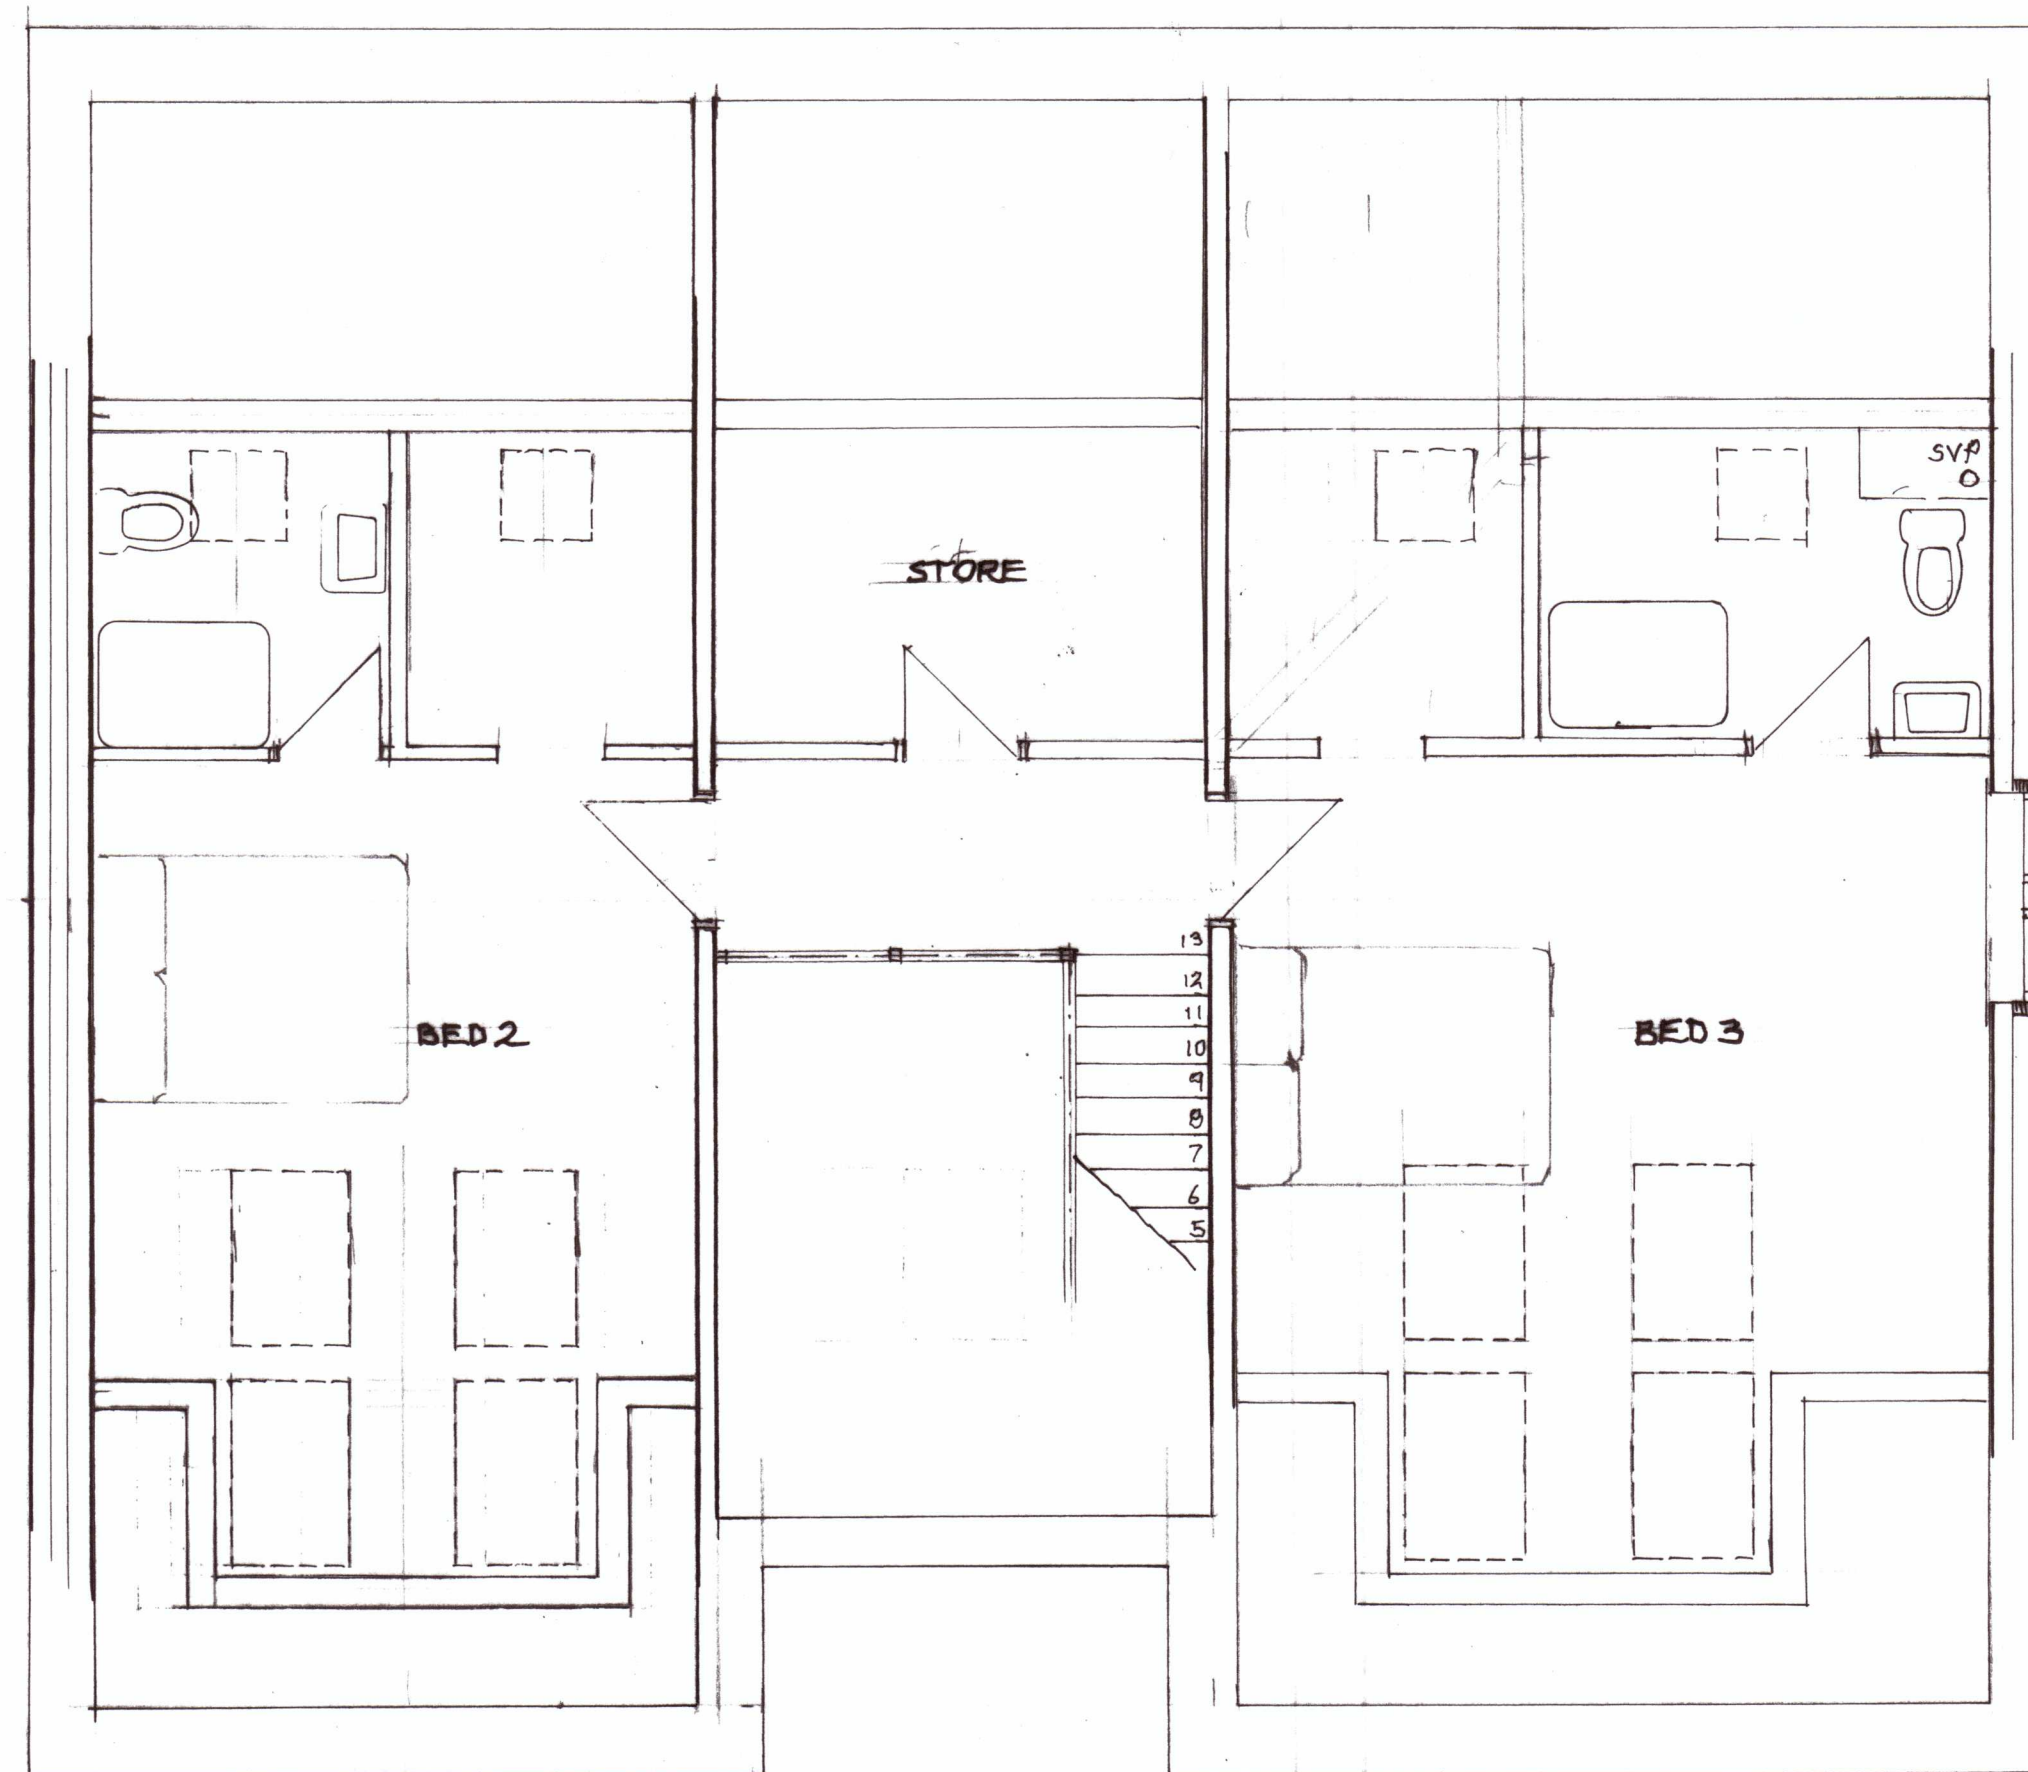


PROPOSED S.W. ELEVATION

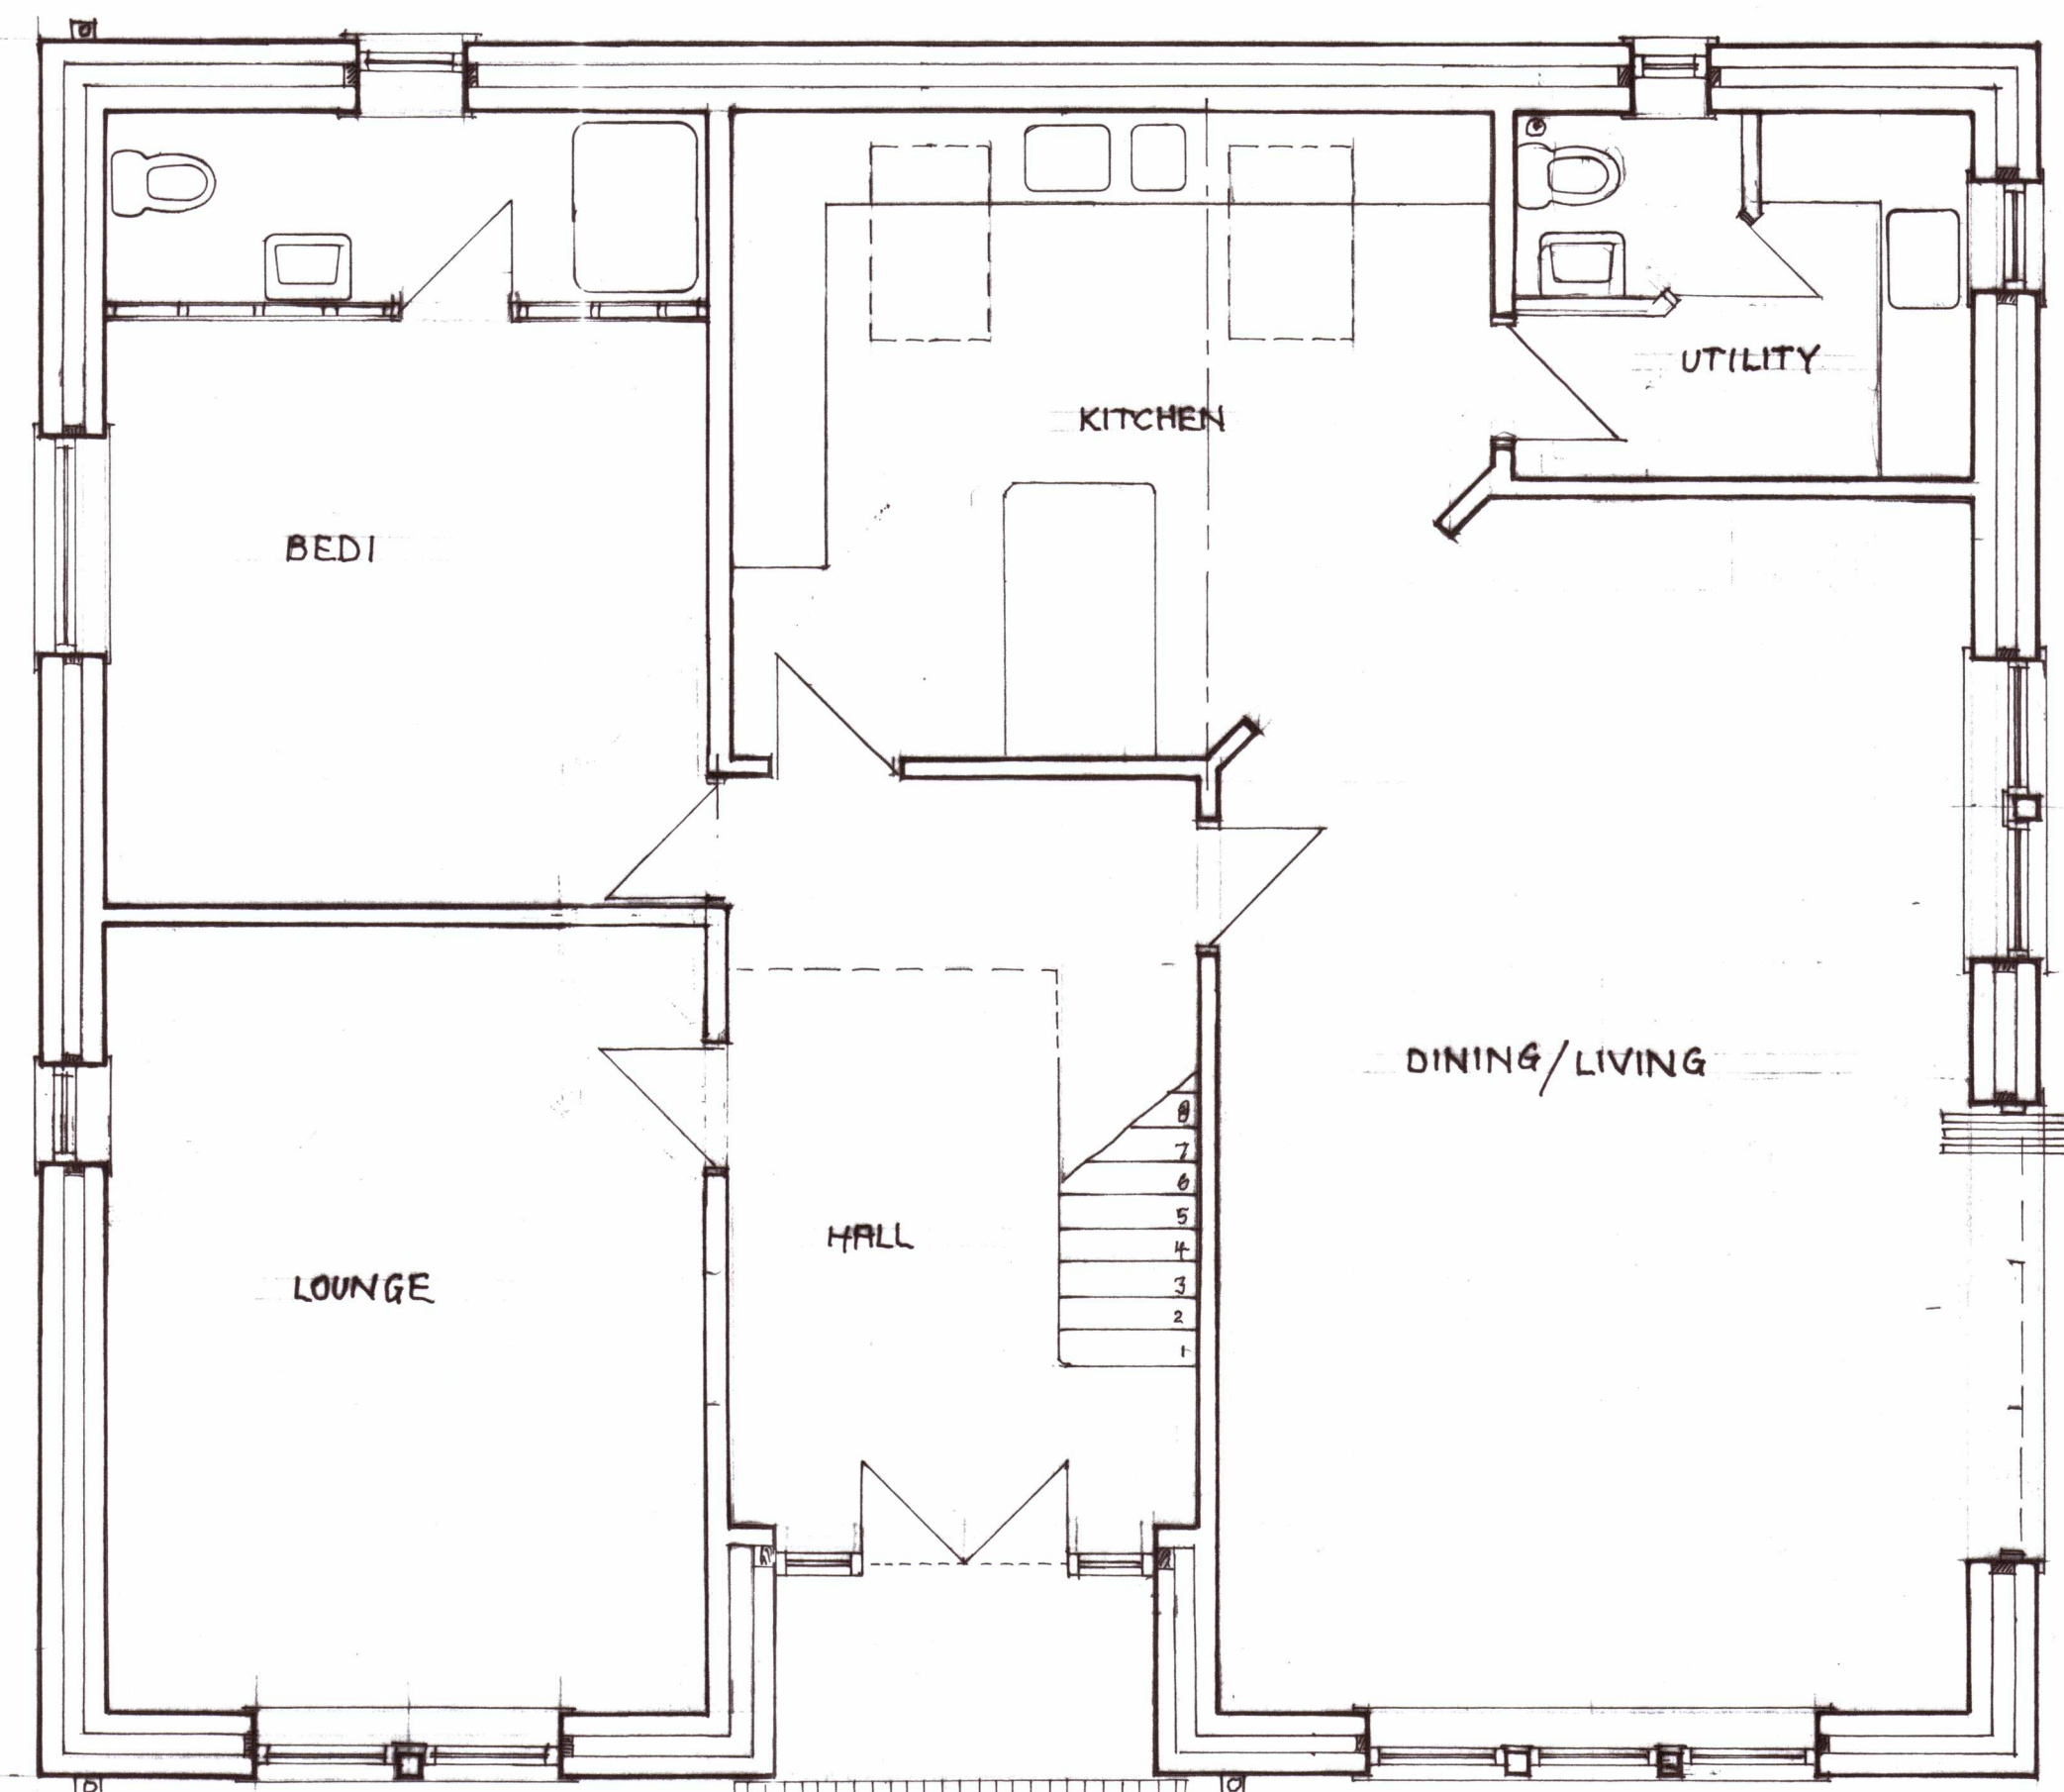

PROPOSED S.E. ELEVATION



PROPOSED N.E. ELEVATION

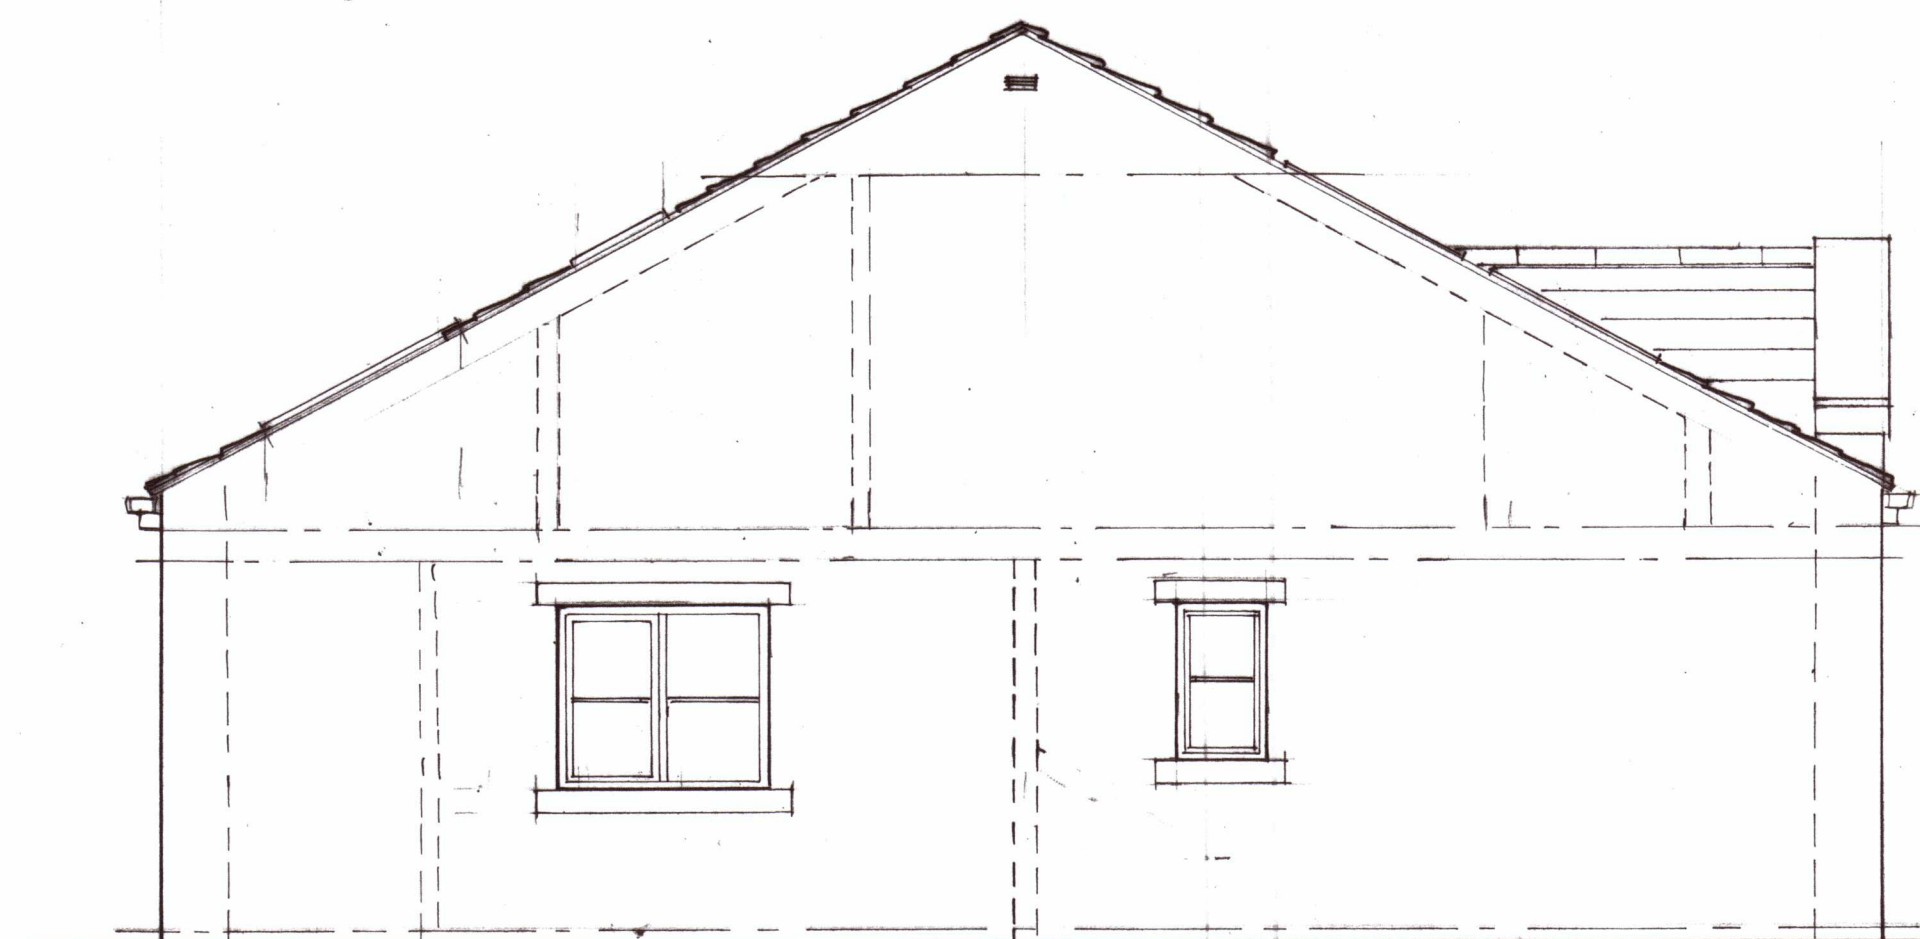

PROPOSED N.W. ELEVATION

- Notes :-
- ALL DIMENSIONS MUST BE CHECKED ON SITE PRIOR TO WORKS
 - STARTING
 - DO NOT SCALE.
 - THIS DRAWING AND DESIGN REMAINS THE COPYRIGHT OF J.A. OLDROYD M.R.I.C.S. AND MAY NOT BE REPRODUCED WITHOUT PERMISSION
 - ALL WORKS MUST BE CARRIED OUT IN ACCORDANCE WITH CURRENT BUILDING REGULATIONS, CODES OF PRACTICE, AND PLANNING OFFICERS REQUIREMENTS.
 - ALL MATERIALS MUST COMPLY WITH CURRENT BRITISH STANDARDS IN SITUATION USED.

THIS IS A NOTIFIABLE PROJECT UNDER THE CONSTRUCTION & DESIGN REGULATIONS 2007. THE DEVELOPER MUST BY LAW INFORM THE LOCAL HEALTH & SAFETY EXECUTIVE AND ALSO OBTAIN THE SERVICES OF A C.D.M. CO-ORDINATOR.

Party Walls
The Party Wall Act etc. Act 1996 came into effect on 1st July 1997. If someone is planning to carry out building work which involves: work on an existing wall shared with another property; or new building on the boundary with a neighbouring property; or excavating near a neighbouring building, they should find out whether that work falls within the scope of the Act. If it does, they must serve the statutory notice on all affected owners. The government has produced an explanatory leaflet which is available from planning services.

- EXTERNAL WALL FINISH TO BE REGULAR COURSED NATURAL STONE.
- ROOF FINISH TO BE STONE SLATES.
- ELECTRIC VEHICLE CHARGING POINT TO BE PROVIDED ADJ. DEDICATED PARKING AREA. CABLE & CIRCUTARY RATINGS TO BE OF AN ADEQUATE SIZE TO ENSURE A MIN. CONTINUOUS DEMAND OF 16 AMPS & A MAXI. DEMAND OF 32 AMPS.

Date	Revisions

J.A. OLDROYD & SONS LTD
THE BARN, 3 PRIMROSE LANE
HIGHTOWN, LIVERSEDE
WEST YORKSHIRE, WF15 6NS
TEL : 01274 865127
email: mr.oldroyd@yahoo.co.uk

Client
ALLISON WALKER

Address
LAND ADJ. 92 LASCELLES HALL RD
LASCELLES HALL
HUDDERSFIELD HD5 0BQ

Drawing Title
DEMO. OF EXIST. BARN &
ERECTION OF NEW DWELLING
FLOOR PLANS & ELEVATIONS

scale 1:50

date DEC. 22 drawn by

Drg No 22/87/C Rev