

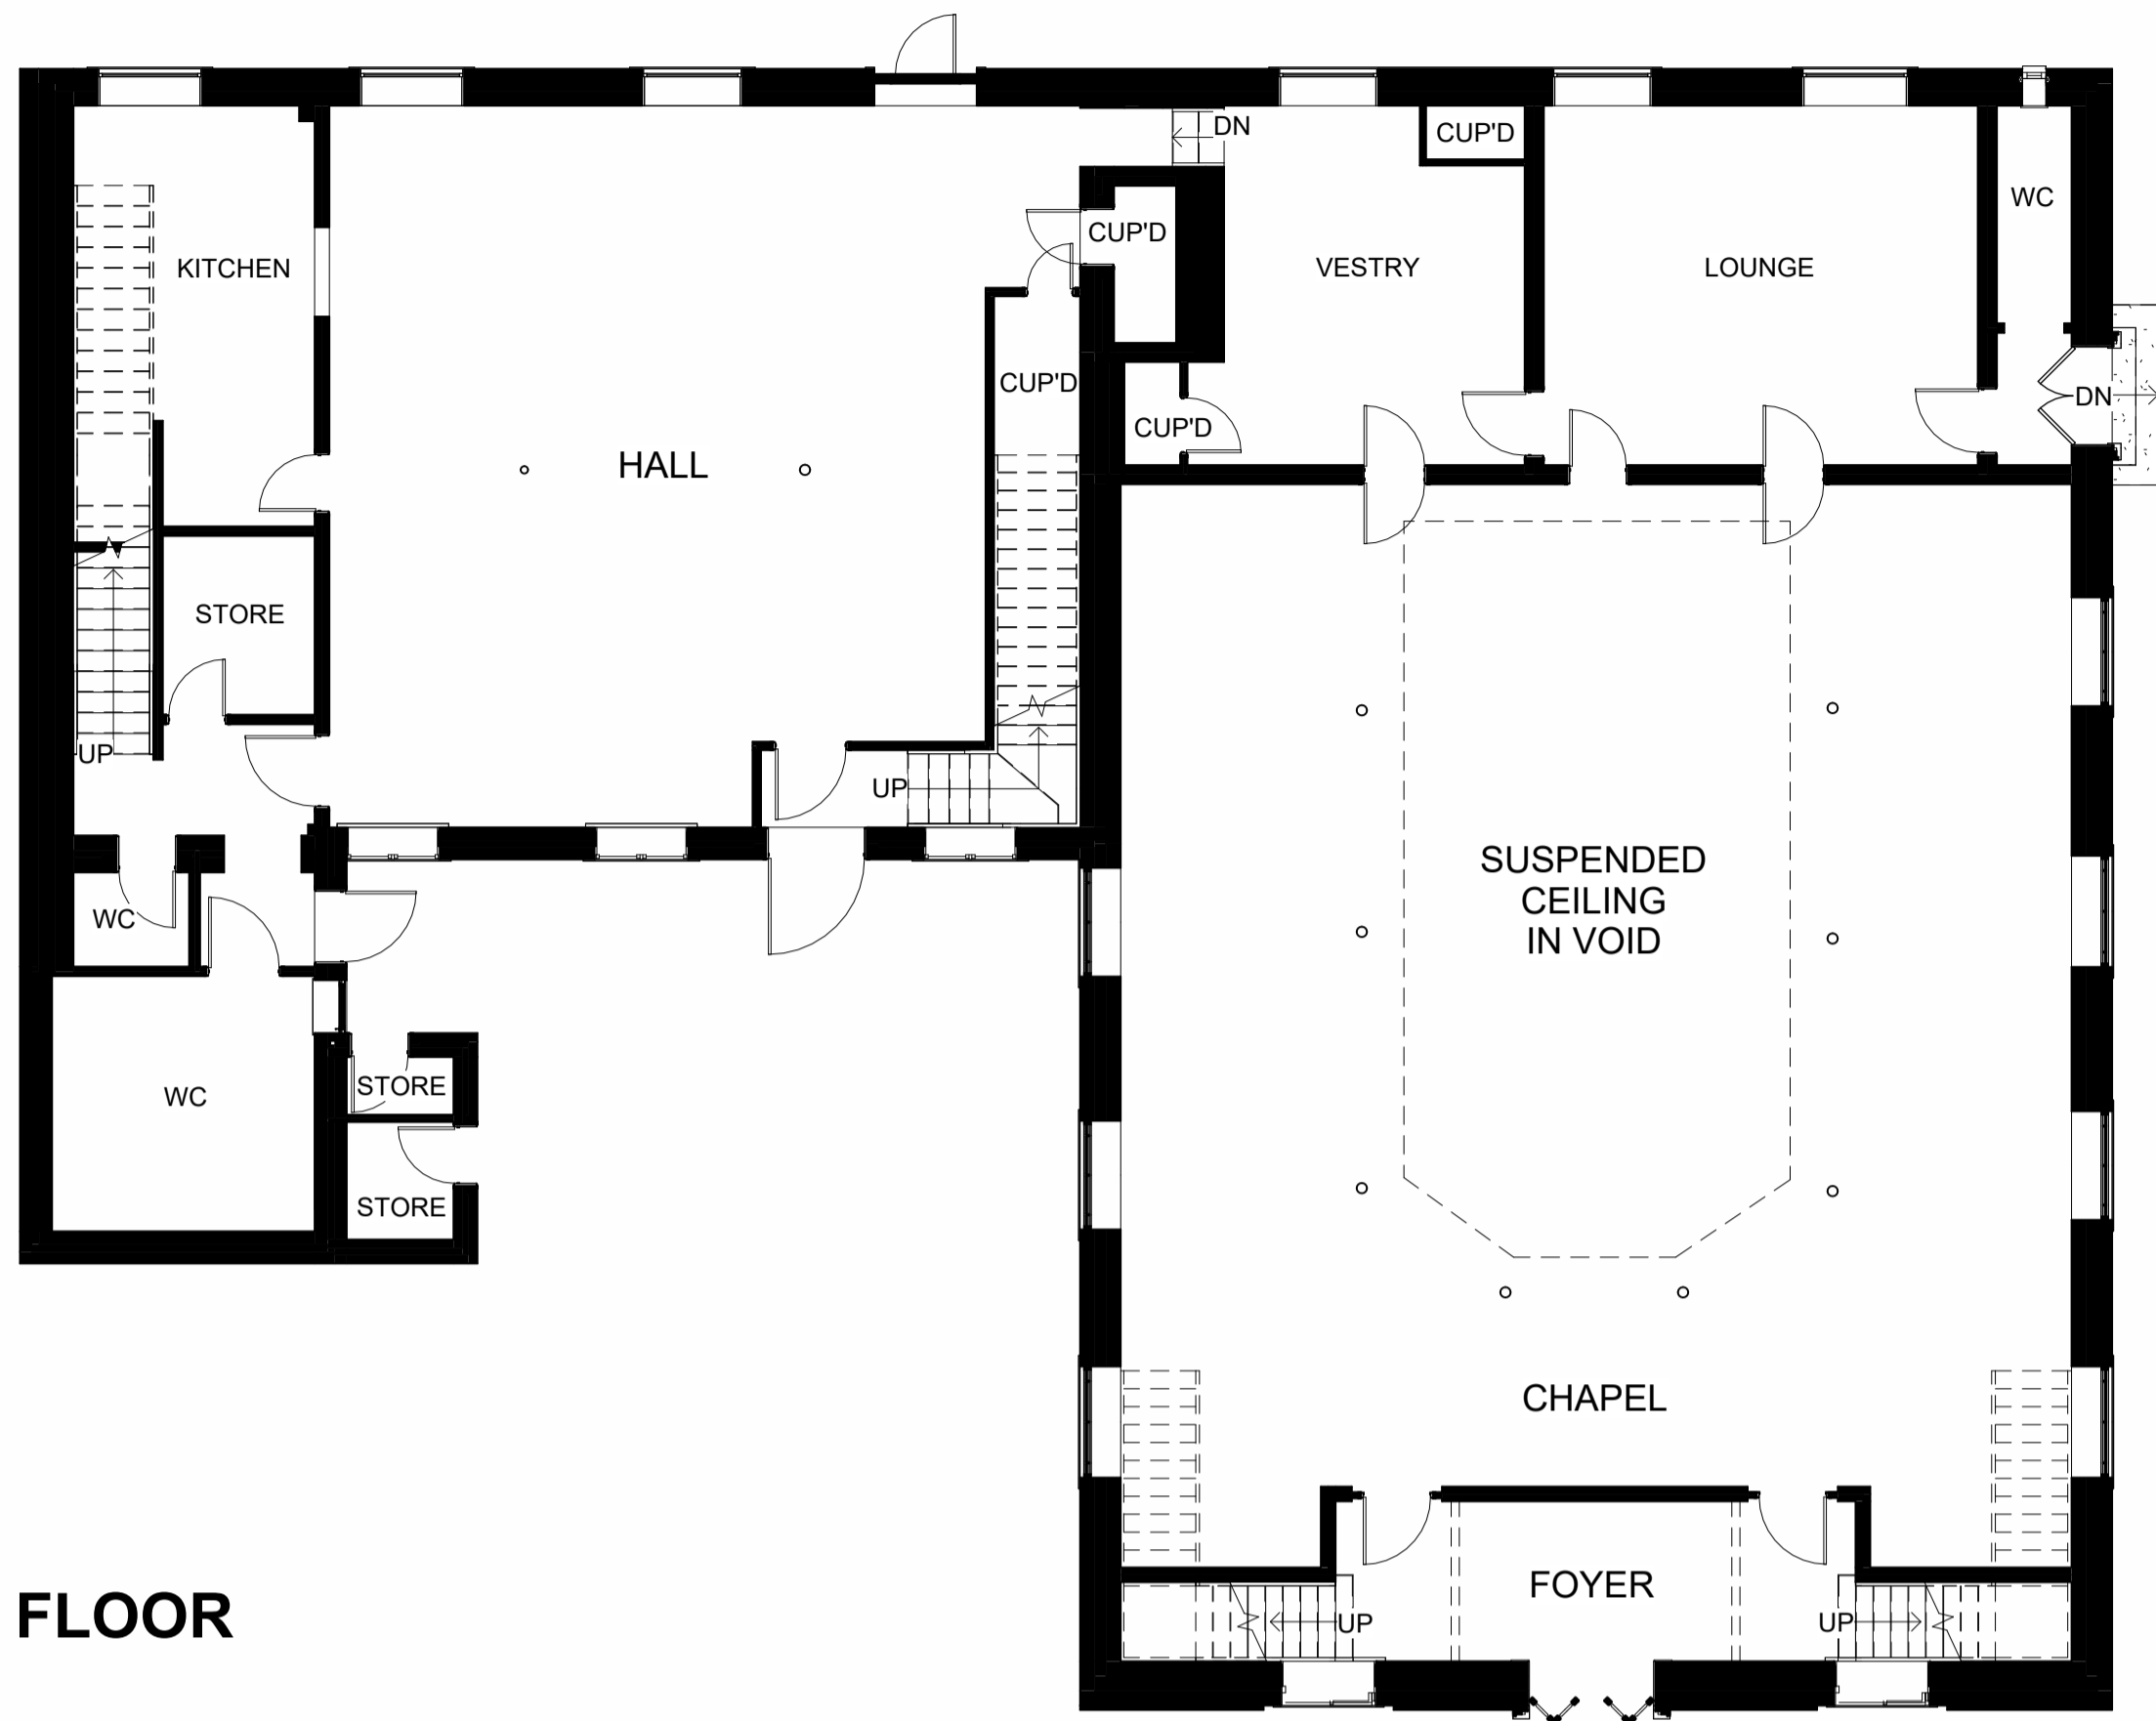


Only figured dimensions should be used.
 Scaled dimensions should be checked with the Architect.
 This drawing together with the design, is the property and copyright
 of the Architect and must not be reproduced without written
 permission

GROUND FLOOR
 1 : 100

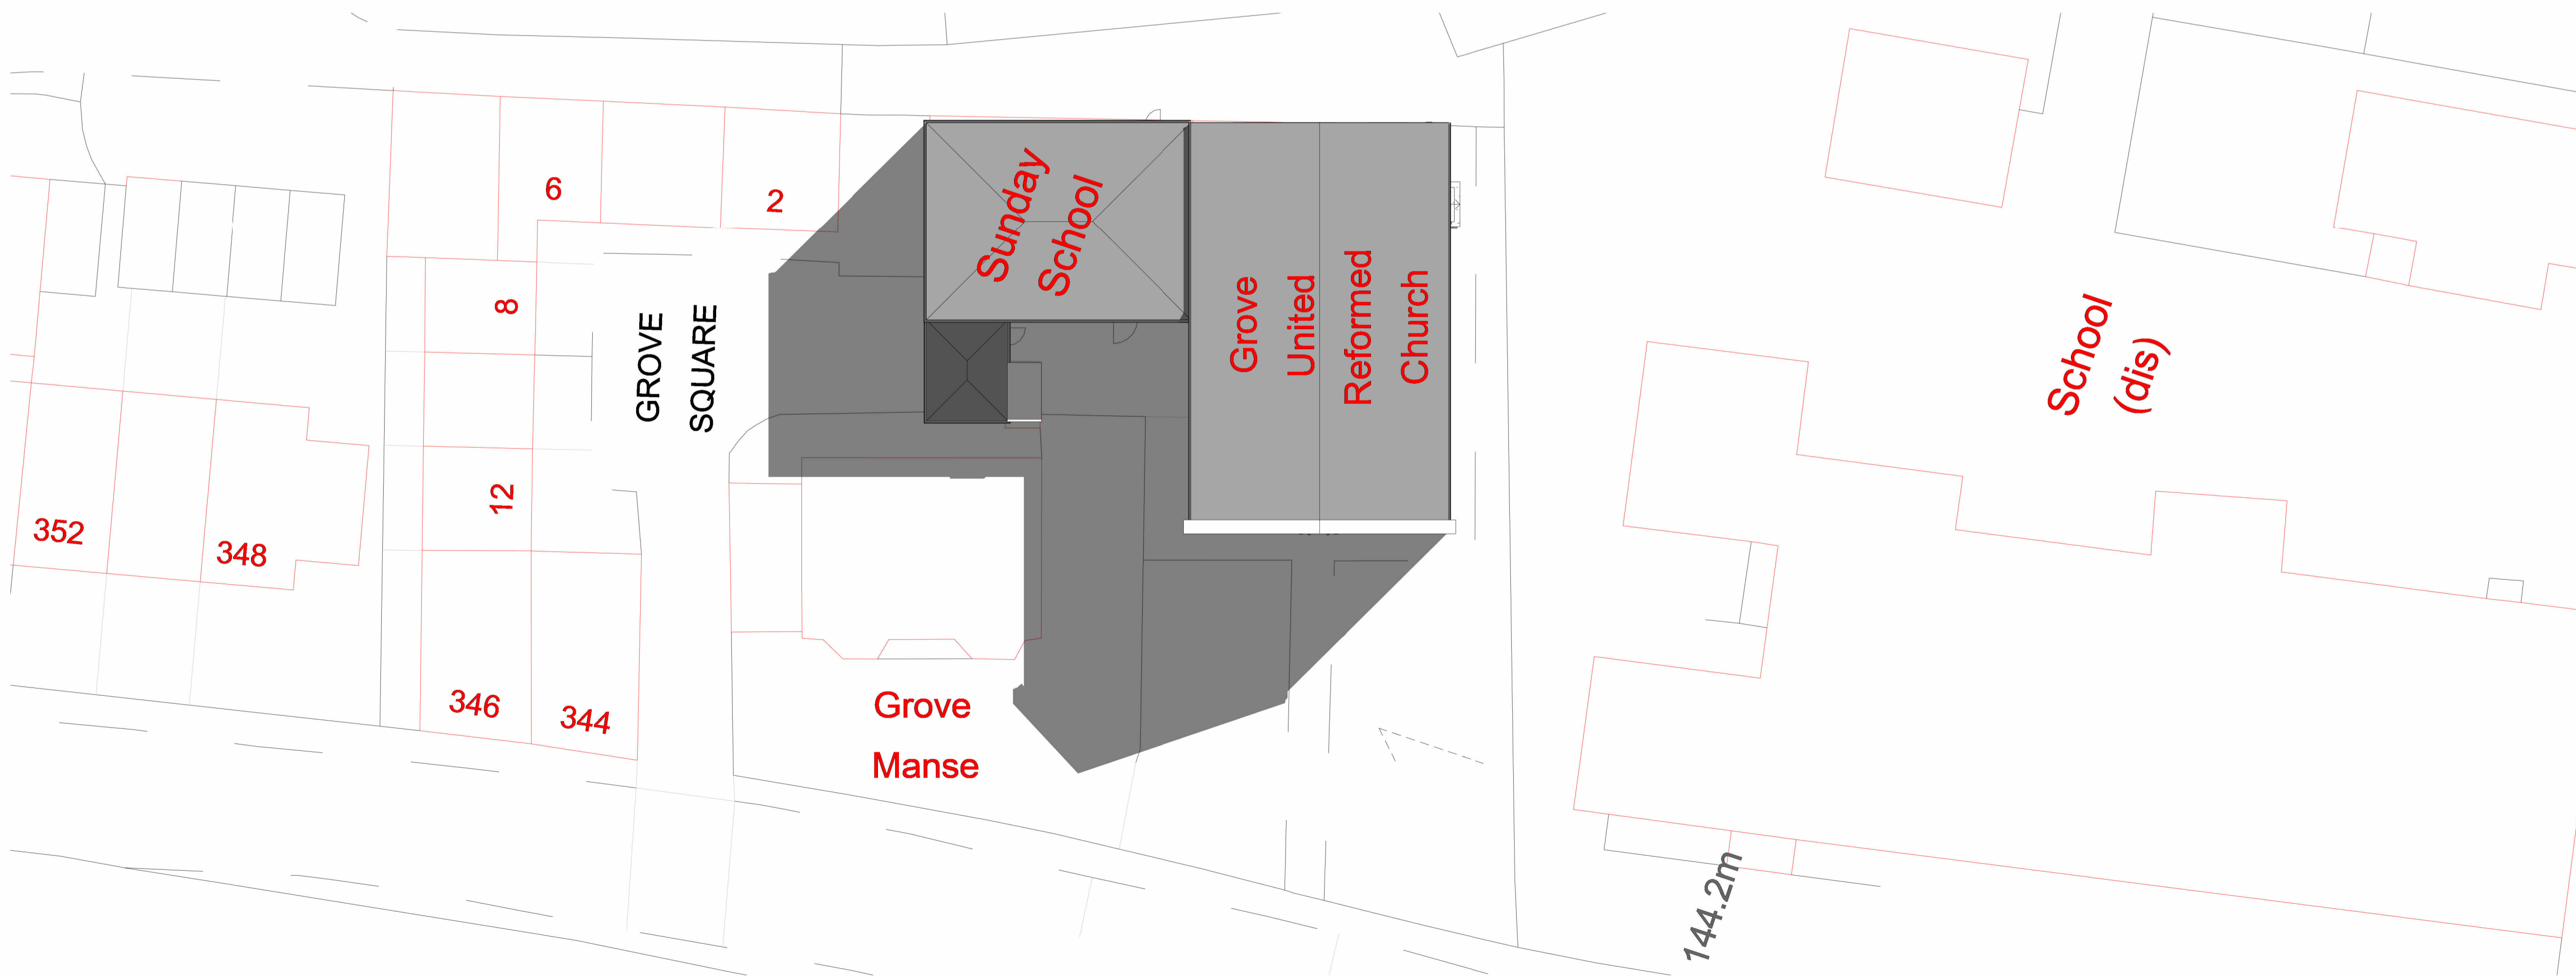

FIRST FLOOR
 1 : 100

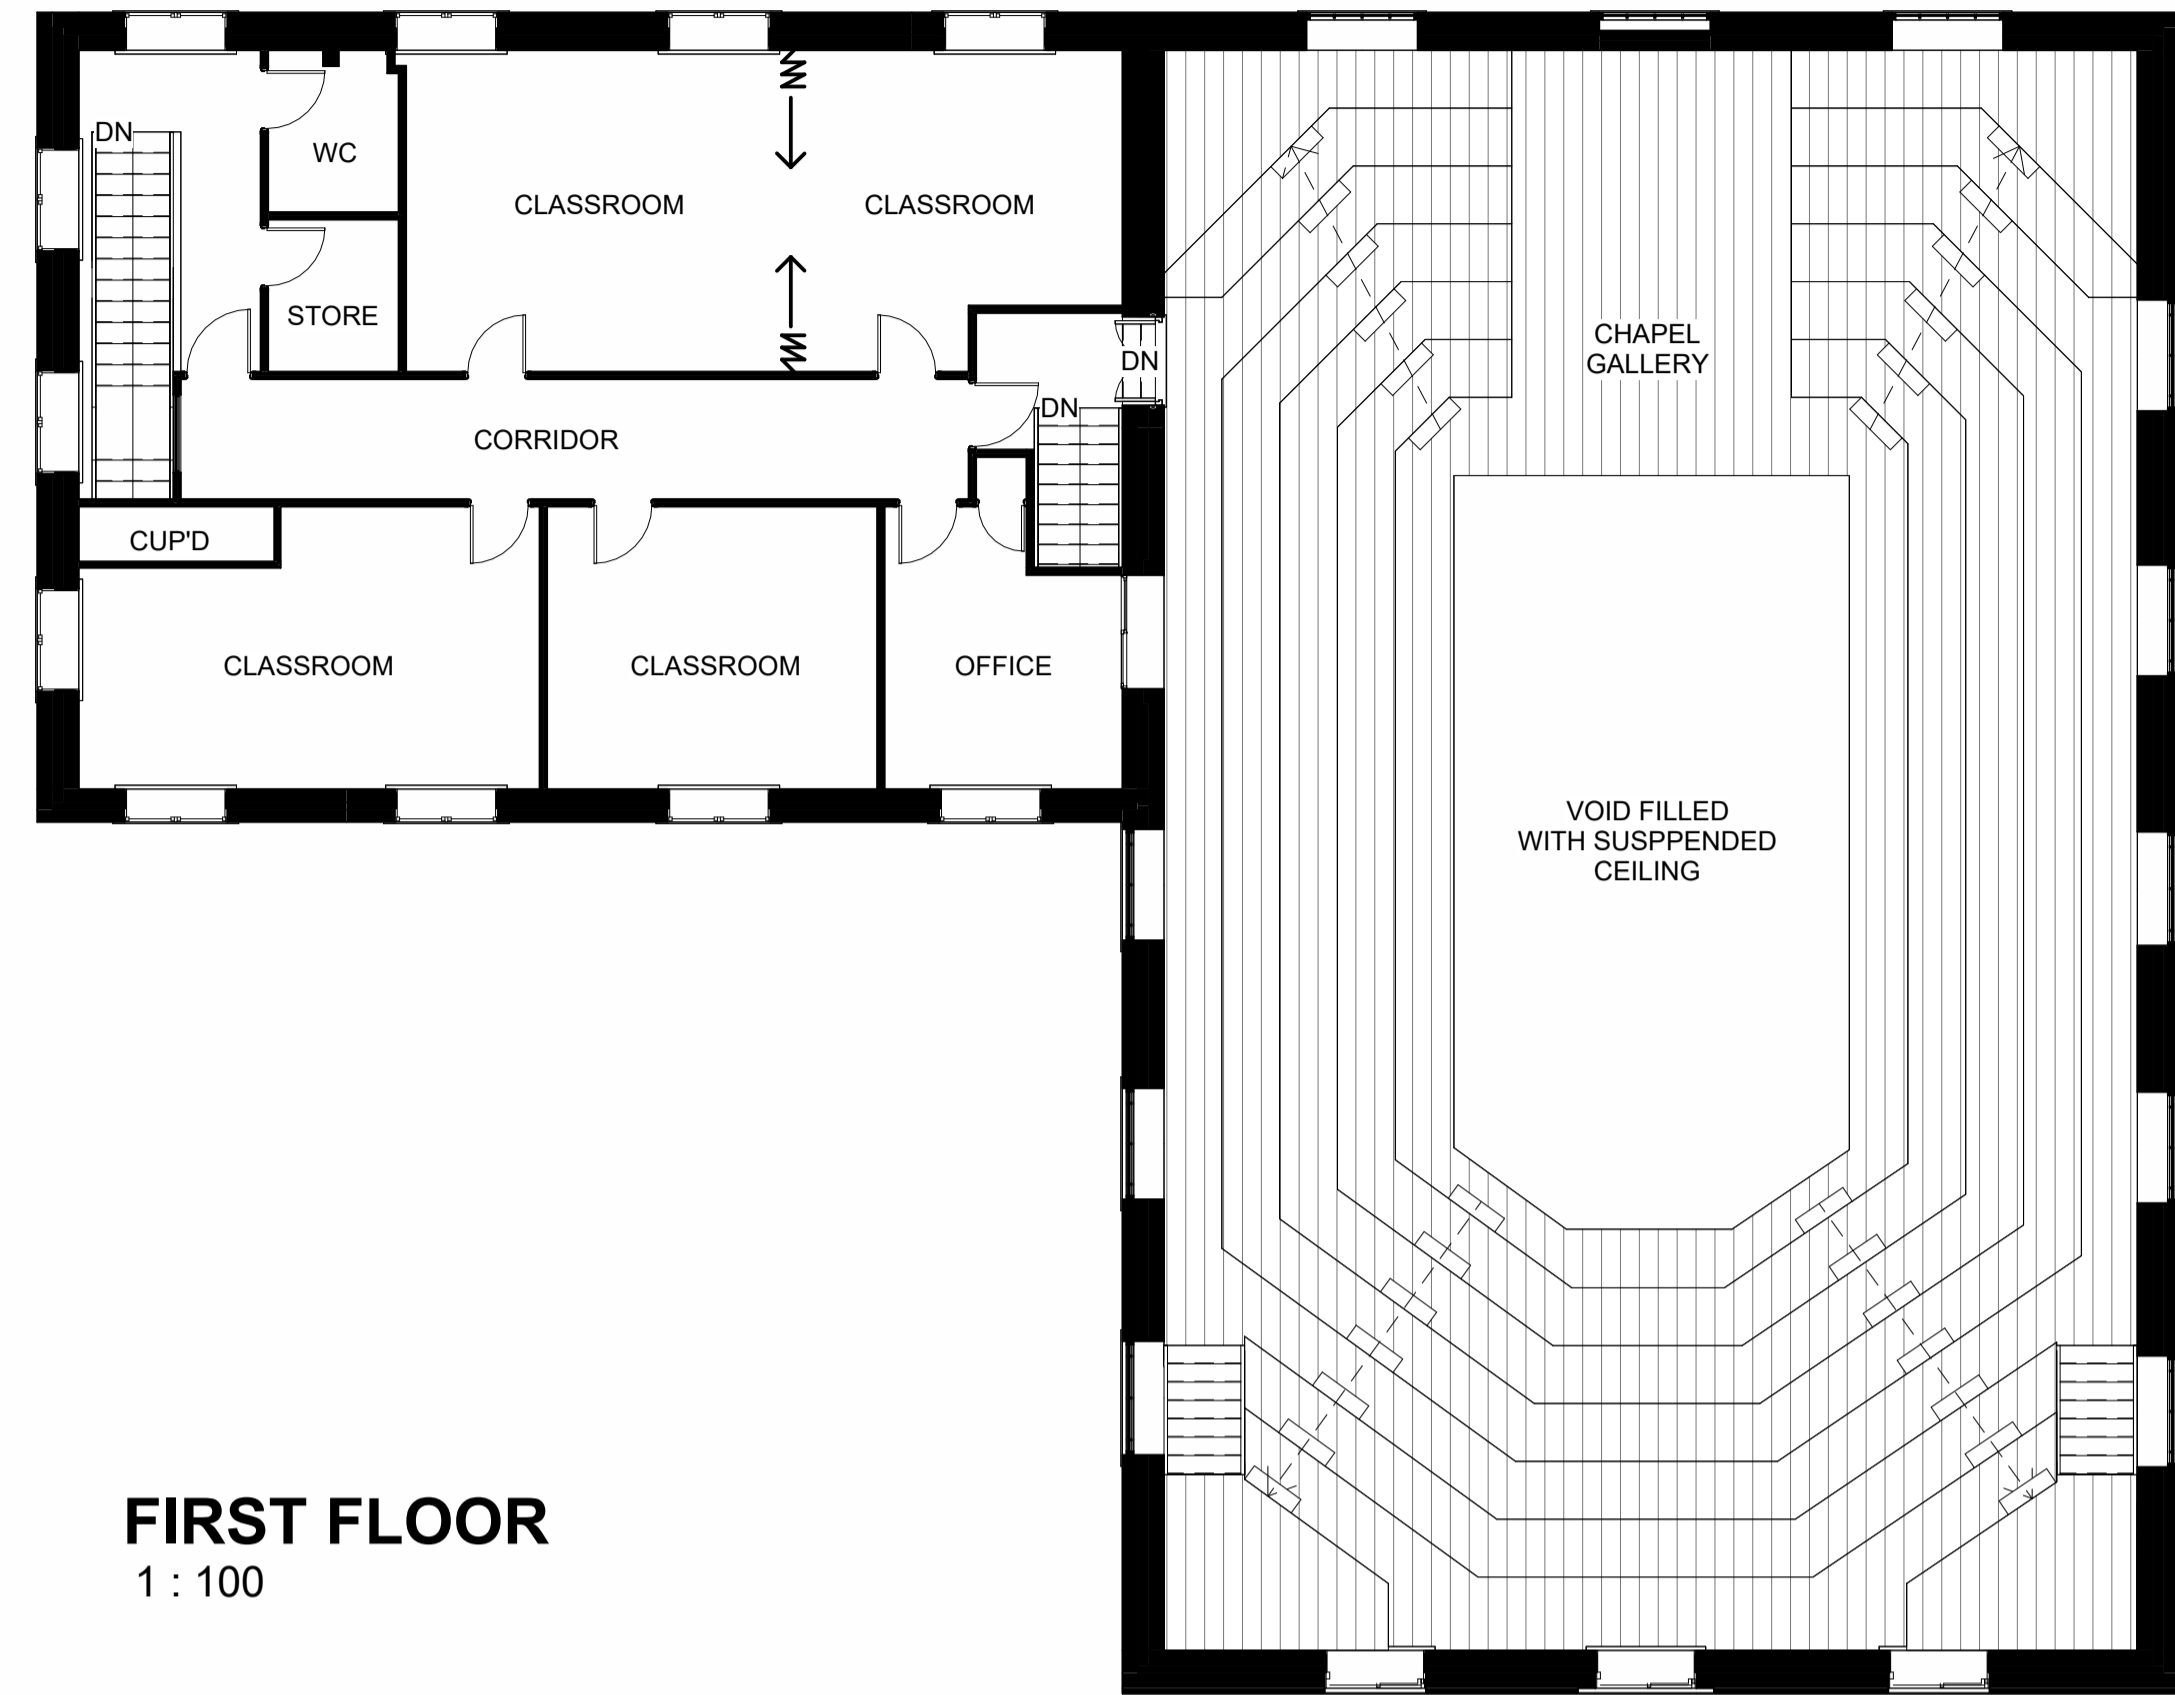

SITE PLAN 1:200

rev	description	drawn	auth	date
DO NOT SCALE OFF THIS DRAWING				
 ACUMEN Designers & Architects				
acumenarchitects.co.uk 01484 546 000				
Headrow House, Old Leeds Road, Huddersfield, Huddersfield HD1 1SG				
Client MR S PEEL				
Project CHURCH AT GOMERSAL				
Project No 2810	Drawing No (100)01	Rev		
Description EXISTING PLANS				
Scale As @ A1	Date Drawn OCT 22	Drawn By HB	Authorised By JC	
Purpose of Issue indicated				
Planning	Building Regs	Tender	Construction	Comment