

THIS DRAWING IS COPYRIGHT, AND REMAINS THE PROPERTY OF HTC ARCHITECTS. IT MUST NOT BE REPRODUCED, USED, DISCLOSED OR TRANSMITTED TO THIRD PARTIES IN ANY FORM, IN WHOLE OR IN PART, WITHOUT PRIOR WRITTEN PERMISSION.


DO NOT SCALE!
ALL DIMENSIONS SHOULD BE CHECKED ON SITE BEFORE WORK COMMENCES

BASED DRAWING 10933-04_A.PDF Ratcliffe Groves Partnership received 01.04.21

SUBJECT TO HGV TRACKING REVIEW

LIDL SPEC ECO 2021 DATED NOVEMBER 2021

SUBJECT TO TITLE PLAN REVIEW

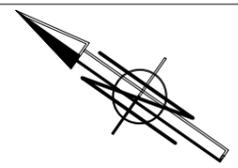

| PROPOSED: (LIDL)ECO SPEC 2021 NON - STANDARD | |
|---|--------------------|
| TOTAL SALES = | 1382m ² |
| ANCILLARY = | 248m ² |
| WAREHOUSE = | 639m ² |
| TOTAL GIA = | 2269m ² |
| TOTAL GEA = | 2348m ² |
| TOTAL CAR PARKING SPACES = 111 (INCLUDING 8 P&C, 5 DISABLED) | |

| H | 24/01/2023 | Updated Site Plan | BM |
|------|------------|----------------------|-------|
| G | 15/12/2022 | Fire exit added | BM |
| F | 01/11/22 | Title block updated. | JC |
| E | 28.07.22 | Added plant area | BM |
| Rev. | Date | Description | Drawn |

htcarchitects

York Place Studio
8 Britannia Street
Leeds
LS1 2DZ
T:(0113) 244 3457


W: www.htcarchitects.co.uk
E: info@htcarchitects.co.uk

client

project
**UNIT A & B Leeds Road RP,
Huddersfield**

drawing title
Proposed Site Plan

date **April 2021**
status **Planning**
scale **1:500 @ A3**
drawn **BM** checked **PH**
job no. **2905** dwg no. **P403** rev. **H**

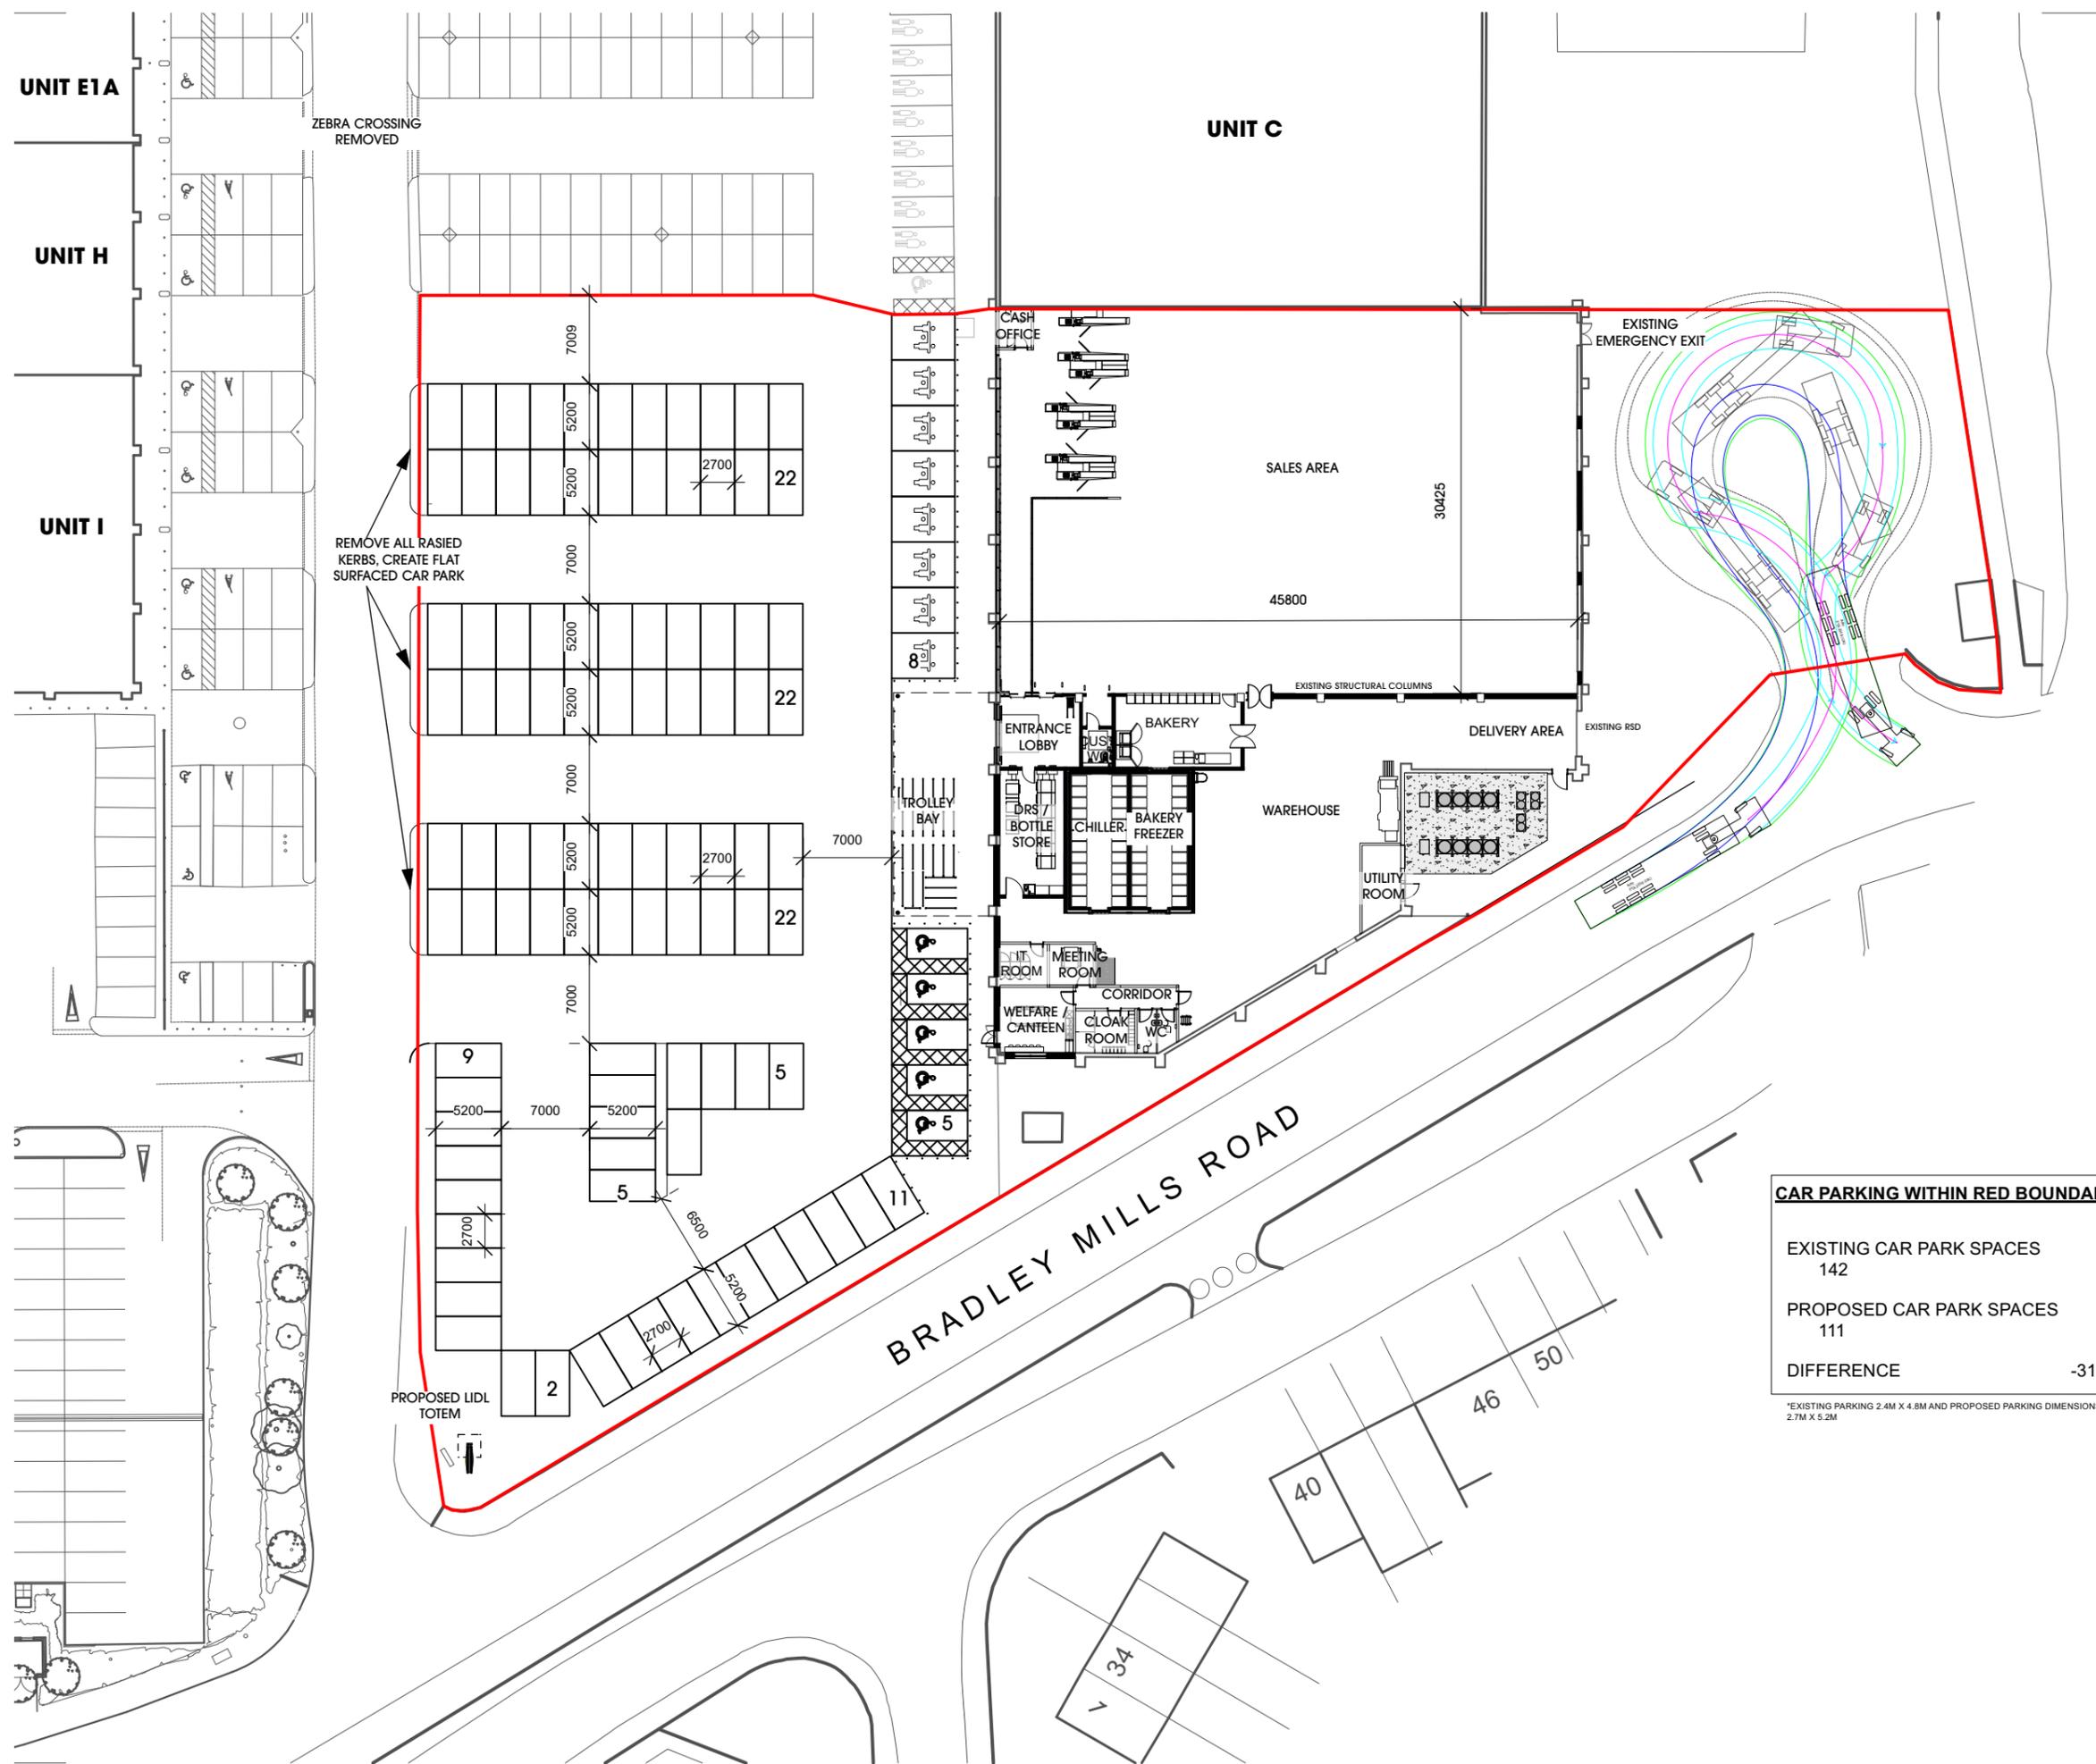

| CAR PARKING WITHIN RED BOUNDARY | |
|--|------|
| EXISTING CAR PARK SPACES | 142 |
| PROPOSED CAR PARK SPACES | 111 |
| DIFFERENCE | -31* |

*EXISTING PARKING 2.4M X 4.8M AND PROPOSED PARKING DIMENSIONS 2.7M X 5.2M