

NORTH ELEVATION


THIS DRAWING IS COPYRIGHT, AND REMAINS THE PROPERTY OF HTC ARCHITECTS. IT MUST NOT BE REPRODUCED, USED, DISCLOSED OR TRANSMITTED TO THIRD PARTIES IN ANY FORM, IN WHOLE OR IN PART, WITHOUT PRIOR WRITTEN PERMISSION.

DO NOT SCALE!  
ALL DIMENSIONS SHOULD BE CHECKED ON SITE BEFORE WORK COMMENCES

BASED DRAWING 10933-04\_A.PDF Ratcliffe Groves Partnership received 01.04.21

SUBJECT TO HGV TRACKING REVIEW

LIDL SPEC 2020.02 FEBRUARY 2021

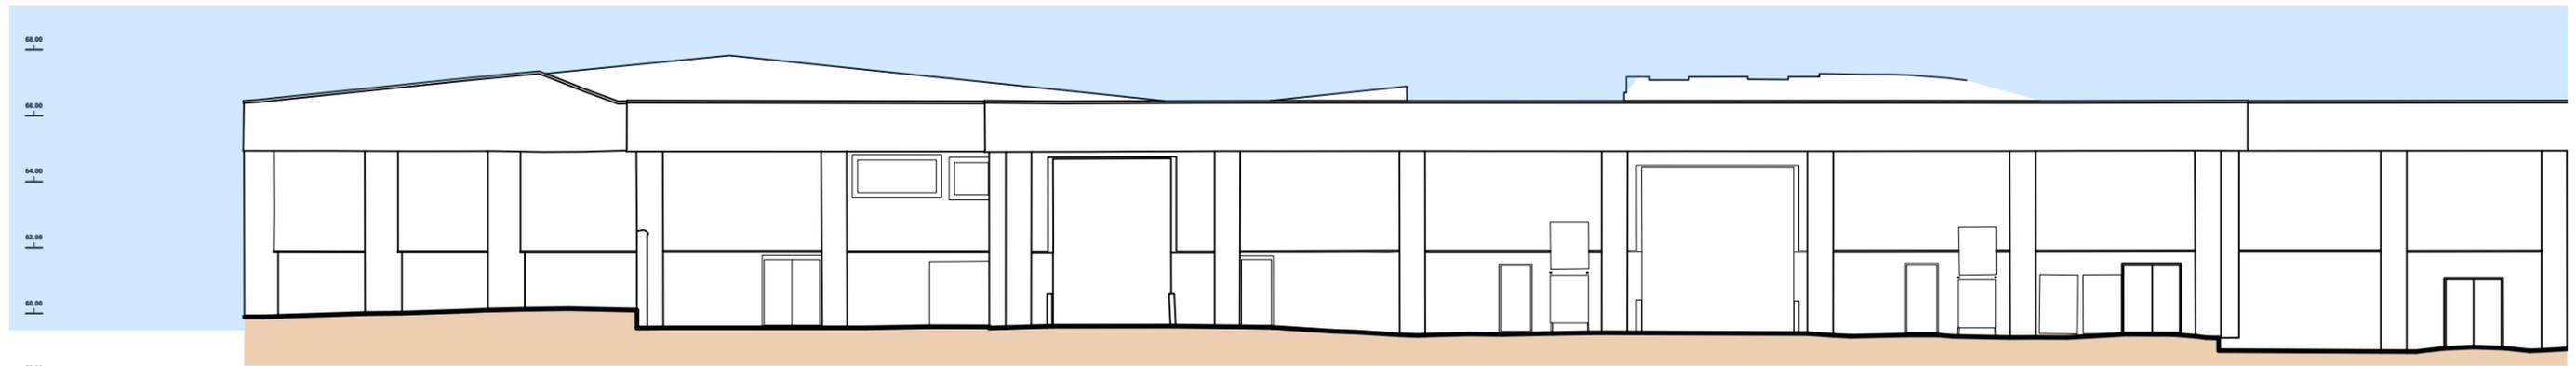

SOUTH ELEVATION

Rev.	Date	Description	Drawn
A	01/11/22	Title block updated.	JC

**htc**architects

York Place Studio  
8 Britannia Street  
Leeds  
LS1 2DZ  
T:(0113) 244 3457

W: [www.htcarchitects.co.uk](http://www.htcarchitects.co.uk)  
E: [info@htcarchitects.co.uk](mailto:info@htcarchitects.co.uk)

client

project

**UNIT A & B Leeds Road RP,  
Huddersfield**

drawing title

**Existing Elevations**


date **April 2021**

status **Planning**

scale **1:200 @ A3**

drawn **BM** checked **PH**

job no. **2905** dwg no. **P201** rev. **A**

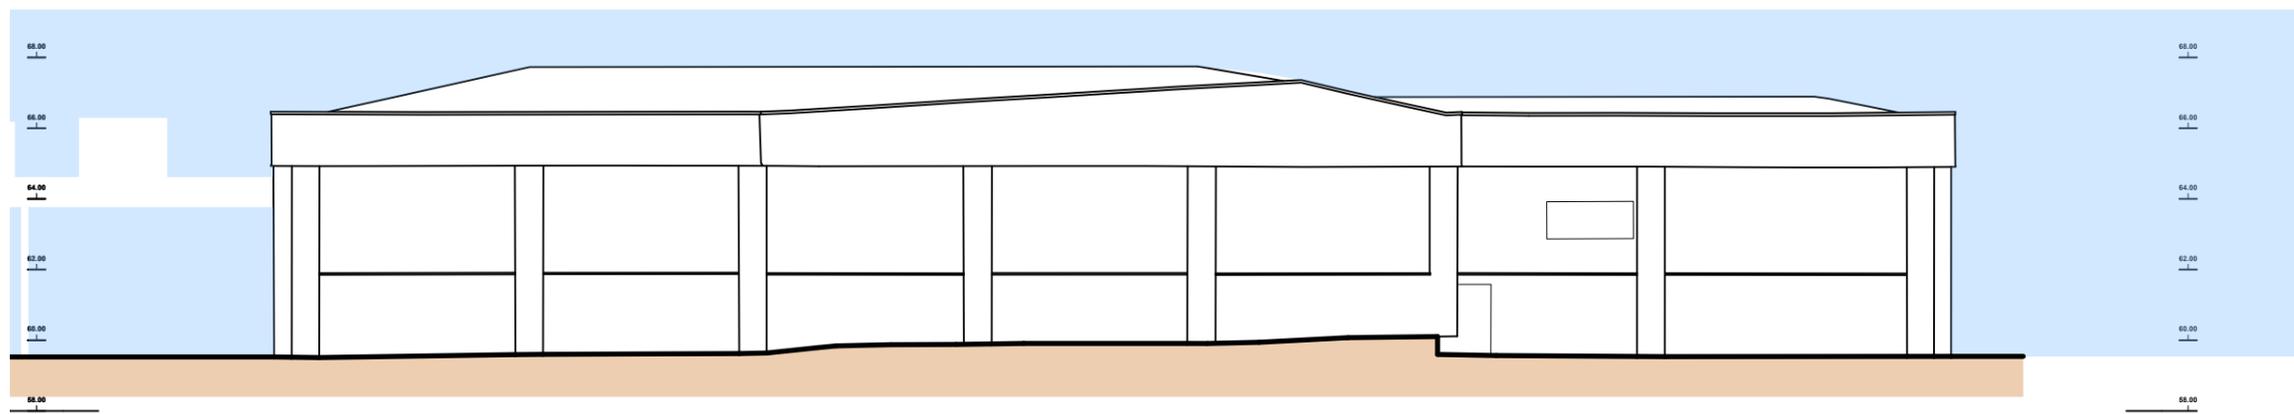

WEST ELEVATION