



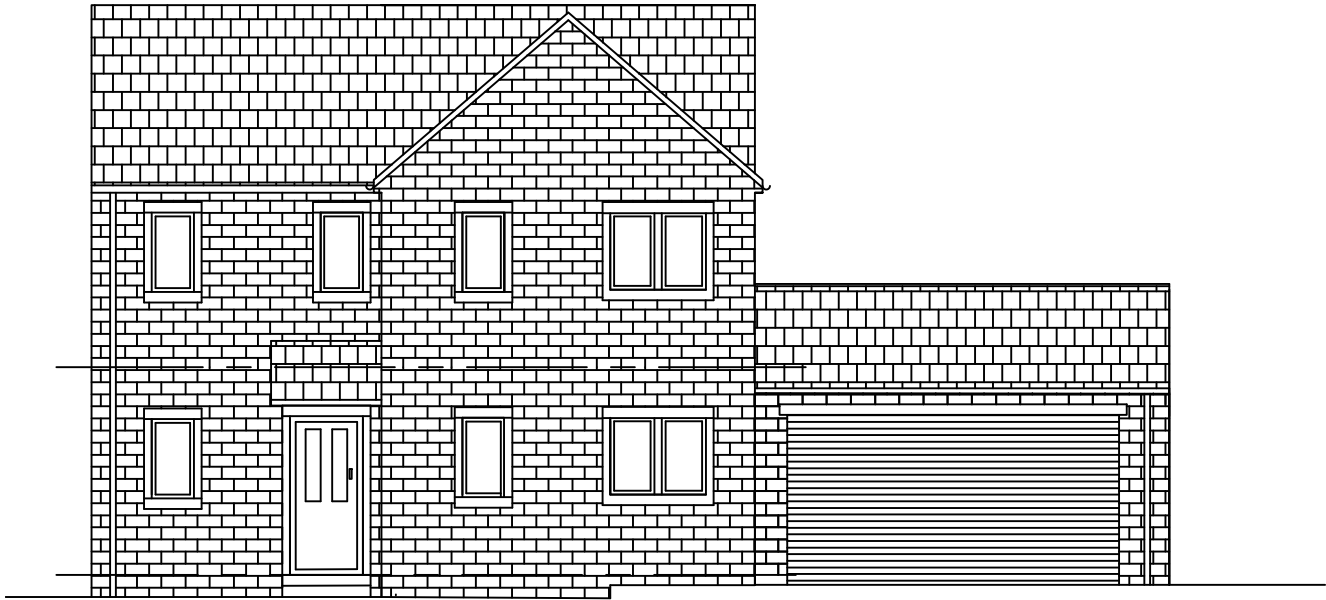

Existing Front Elevation


1:100

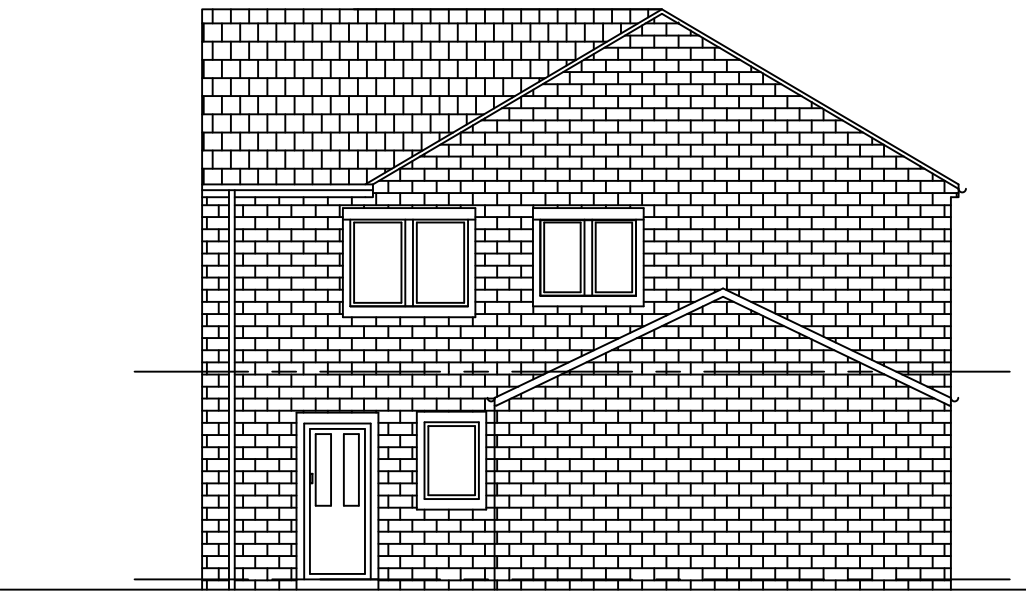

Existing Left Side Elevation


1:100

NOTE
 MATERIALS TO MATCH EXISTING
 THESE NOTES DO NOT COMPRISE A FULL SPECIFICATION
 THEY ARE FOR GENERAL GUIDANCE ONLY AND THEIR
 PRIMARY FUNCTION IS TO ASSIST LOCAL AUTHORITY
 OFFICERS IN DETERMINING BUILDING REGULATION COMPLIANCE.
 ALL DIMENSIONS MUST BE CHECKED ON SITE PRIOR TO WORKS
 STARTING.
 ALL WORKS MUST BE CARRIED OUT IN ACCORDANCE WITH
 CURRENT BUILDING REGULATIONS, CODES OF PRACTICE AND
 PLANNING OFFICERS REQUIREMENTS.
 ALL MATERIALS MUST COMPLY WITH CURRENT BRITISH STANDAR
 IN SITUATIONS USED.

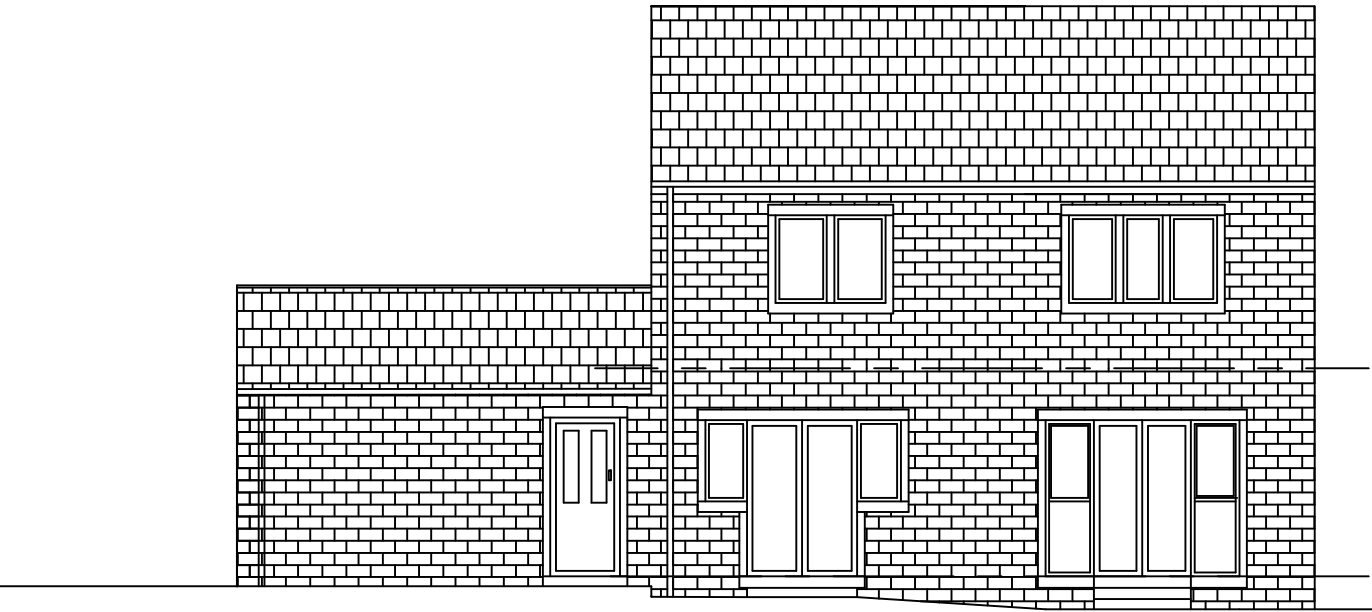

Existing Rear Elevation

1:100

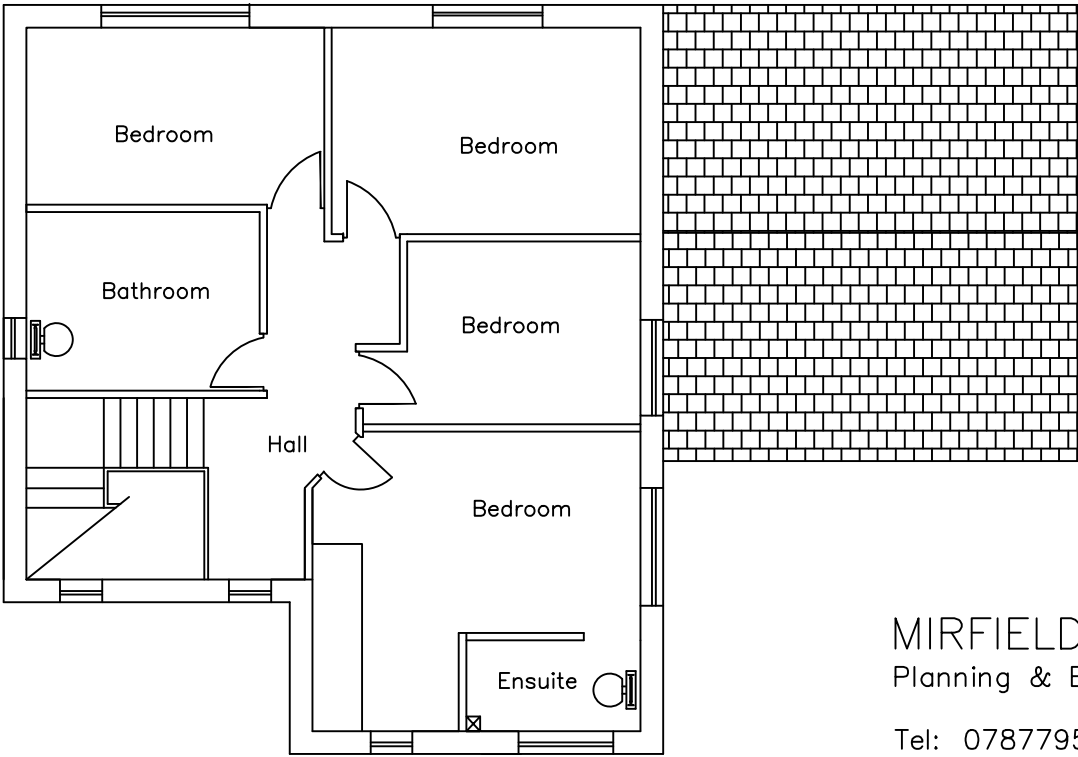

Existing First Floor

1:100

MIRFIELD DESIGNS
 Planning & Building Control Services
 Tel: 07877959728
 Email: mirfielddesigns@gmail.com

Client Mr & Mrs Coyne					
Job 1Yew Tree Gardens Birchencliffe					
Title Existing Elevations & Floor Plan					
Drawn By RK	Date Jan 2023				
Eng. Check	Scale 1:100				
Tech. Check					
Drawing No. 2023 / 400 / 01	Rev. <table> <tr> <td></td><td></td></tr> <tr> <td></td><td></td></tr> </table>				