


NOTE
MATERIALS TO MATCH EXISTING
THESE NOTES DO NOT COMPRISE A FULL SPECIFICATION
THEY ARE FOR GENERAL GUIDANCE ONLY AND THEIR
PRIMARY FUNCTION IS TO ASSIST LOCAL AUTHORITY
OFFICERS IN DETERMINING BUILDING REGULATION COMPLIANCE.
ALL DIMENSIONS MUST BE CHECKED ON SITE PRIOR TO WORKS
STARTING.
ALL WORKS MUST BE CARRIED OUT IN ACCORDANCE WITH
CURRENT BUILDING REGULATIONS, CODES OF PRACTICE AND
PLANNING OFFICERS REQUIREMENTS.
ALL MATERIALS MUST COMPLY WITH CURRENT BRITISH STANDAR
IN SITUATIONS USED.

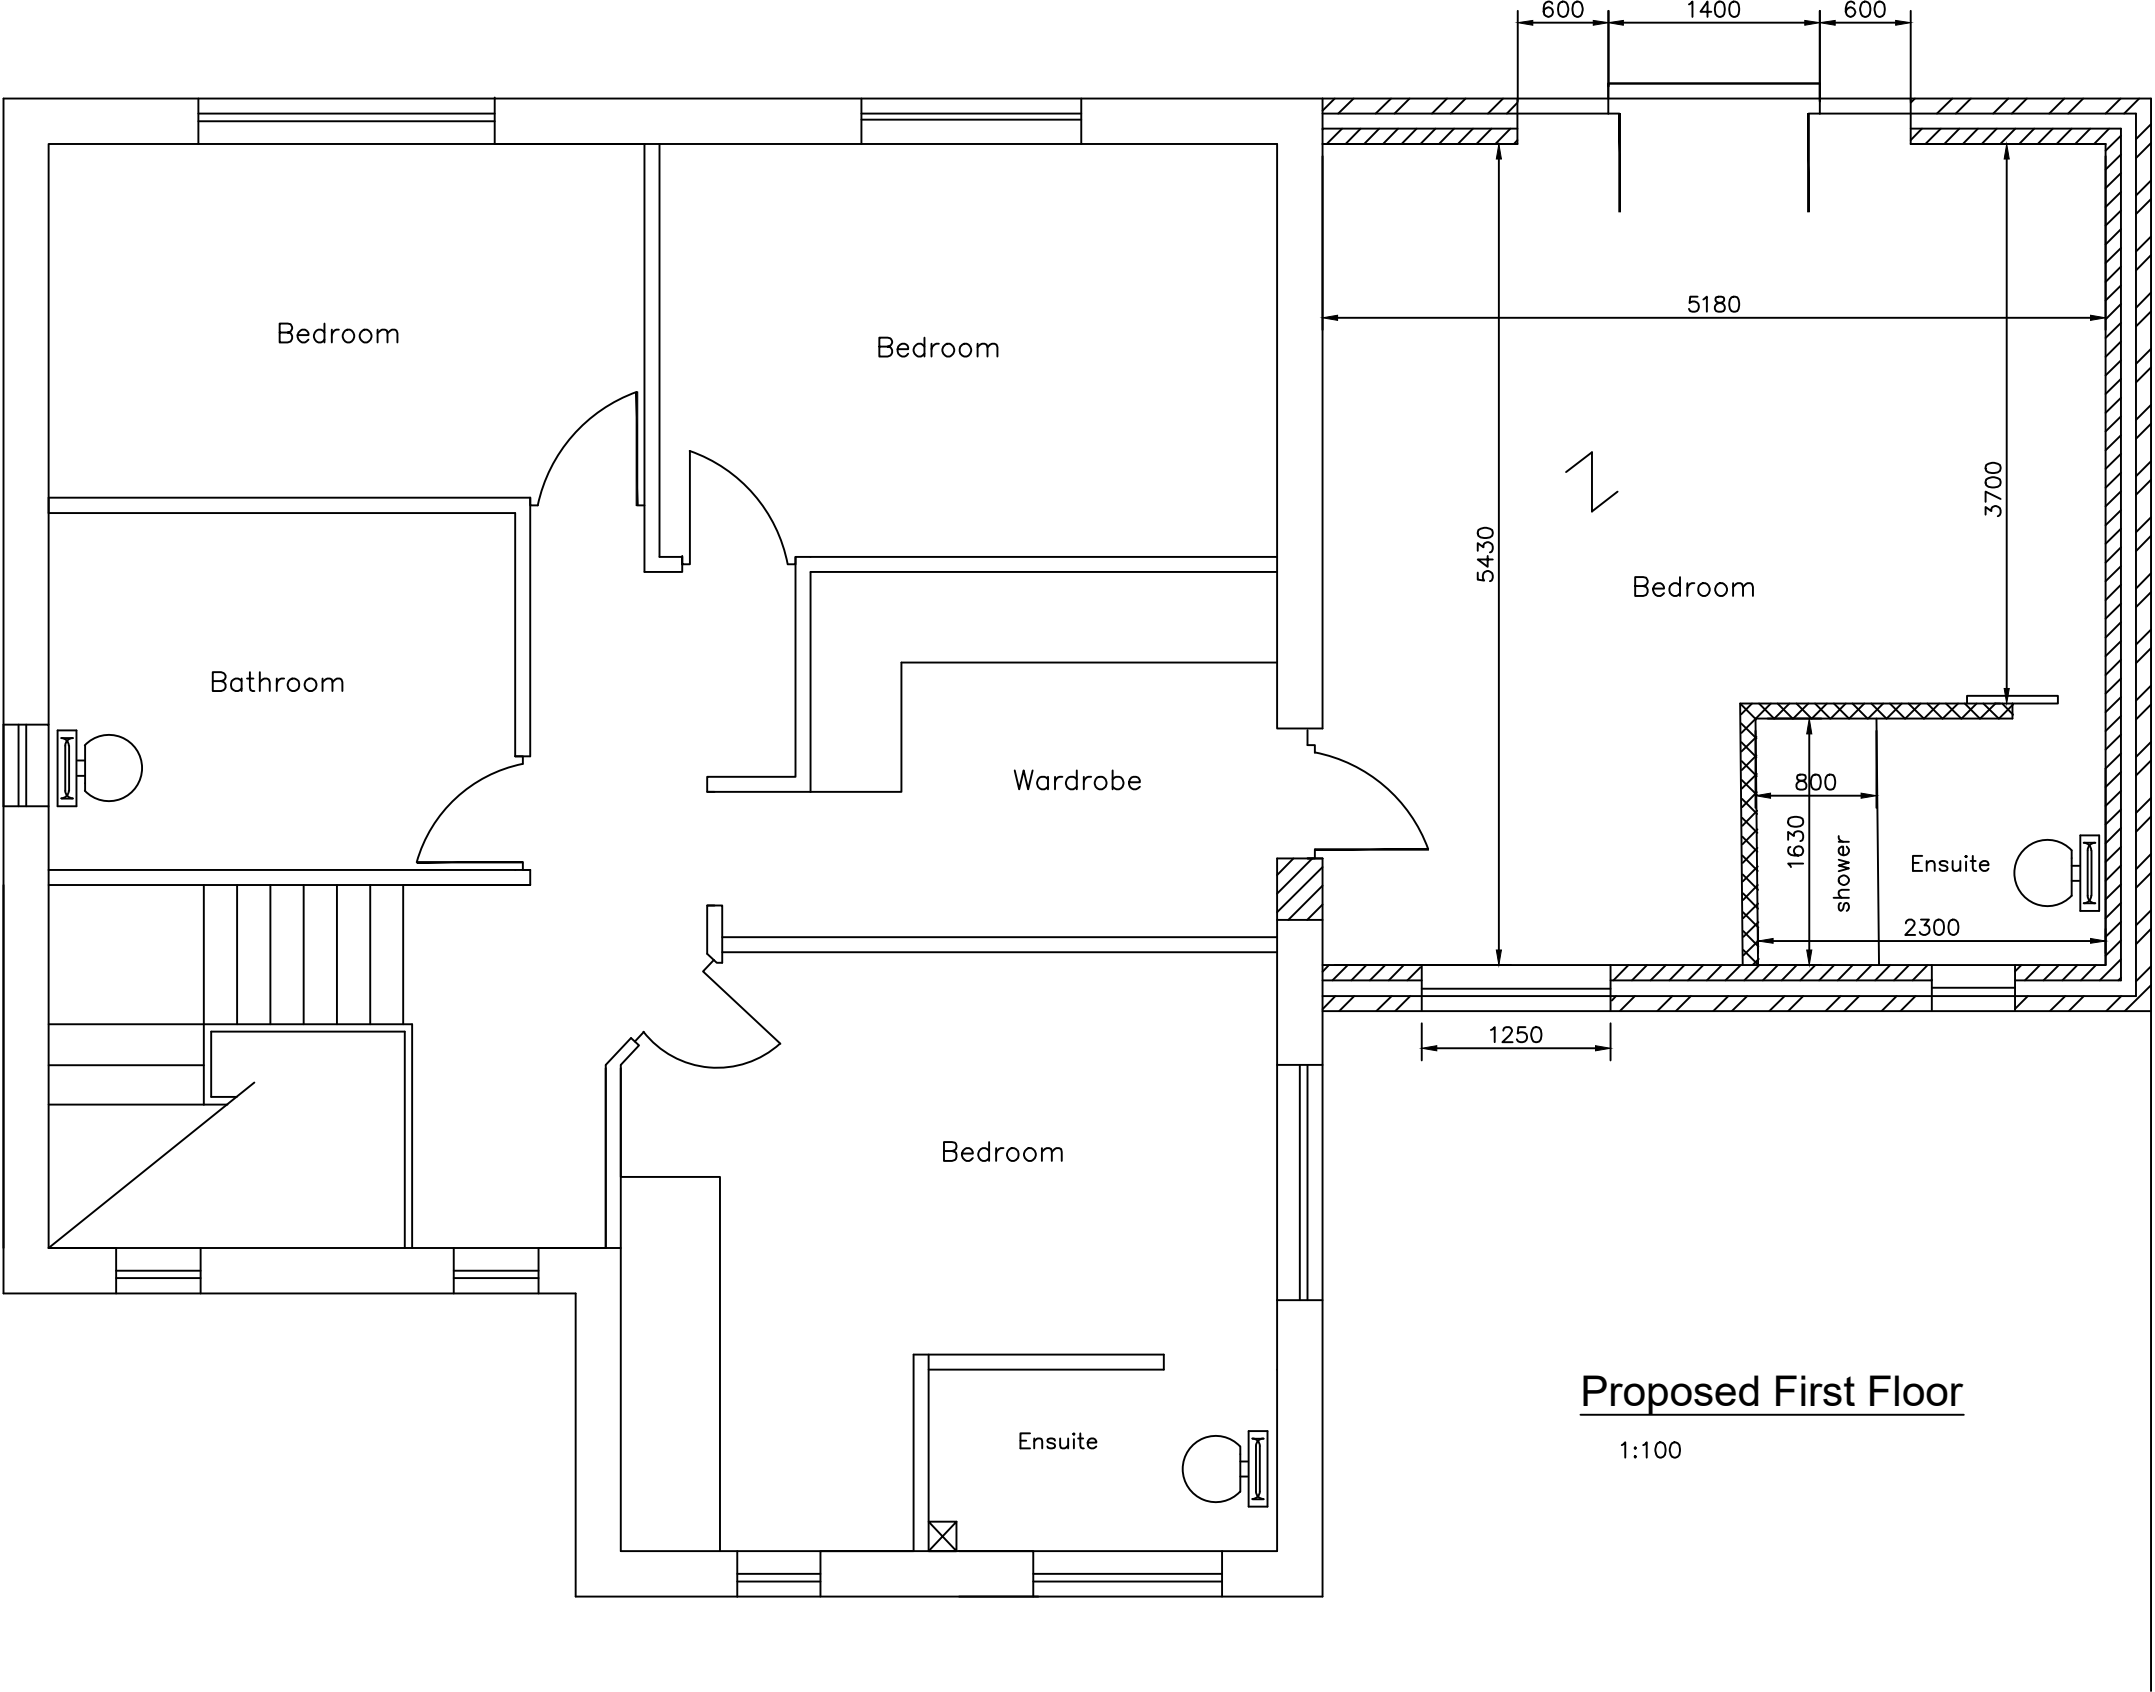

Proposed First Floor
1:100

MIRFIELD DESIGNS
Planning & Building Control Service
Tel: 07877959728
Email: mirfelddesigns@gmail.com

Client		Mr & Mrs Coyne					
Job		1Yew Tree Gardens Birchencliffe					
Title		Proposed First Floor Plan					
Drawn By RK		Date Jan 2023					
Eng. Check		Scale 1:50					
Tech. Check							
Drawing No.		Rev.					
2023 / 400 / 02		<table><tr><td></td><td></td></tr><tr><td></td><td></td></tr></table>					