


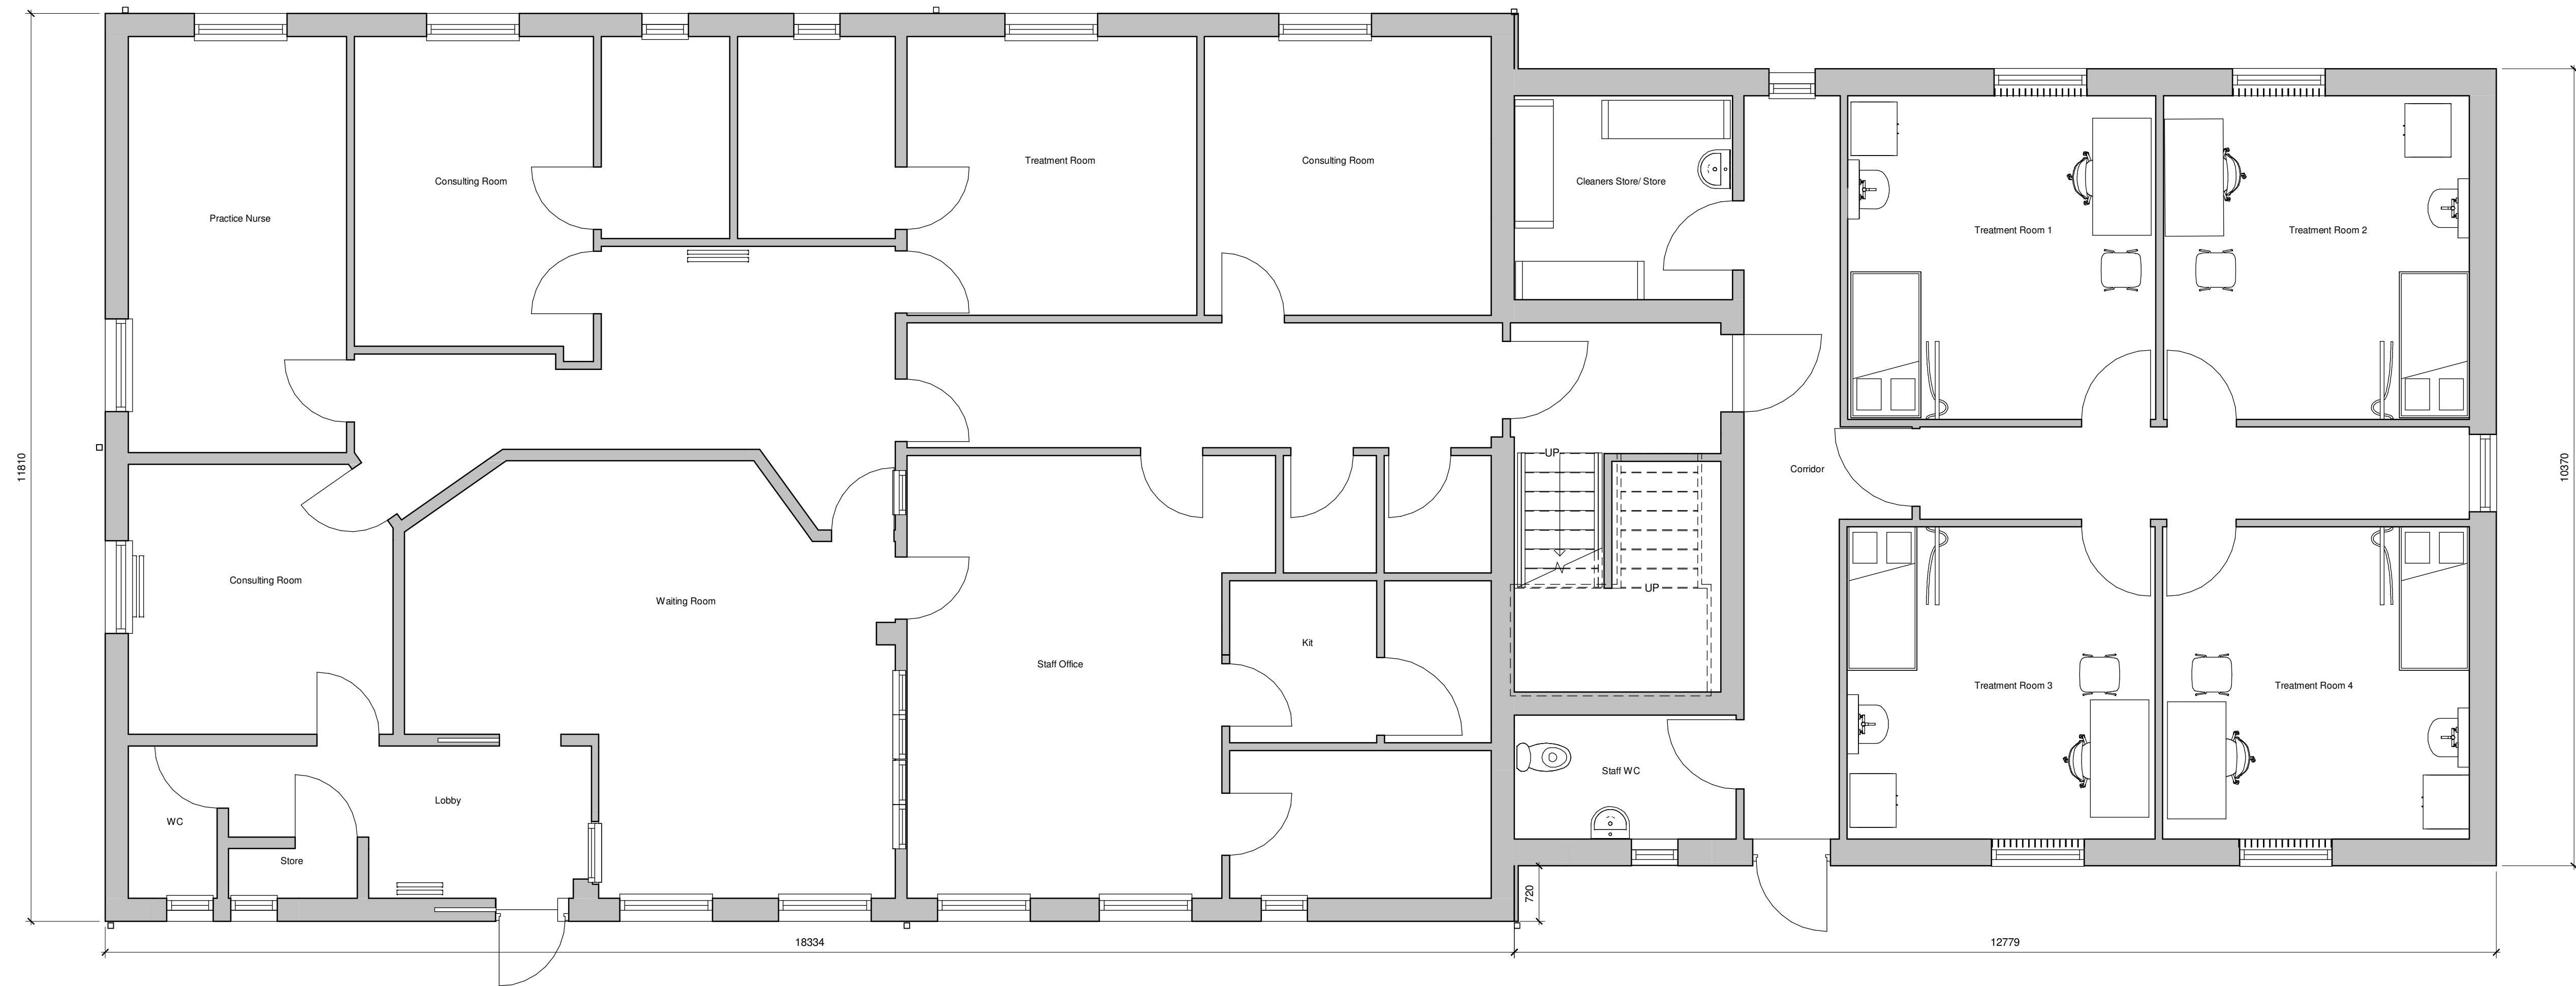

P2	FOR PLANNING	IM	GS	03.10.22
P1	FIRST DRAFT	IM	GS	10.08.22
Rev	Description	Drawn	Checked	Date

Document Status : **S2** Purpose of Issue: **FOR PLANNING**



Firth Buildings, 99 - 103 Leeds Rd, Dewsbury, WF12 7BU T: 01924 464342
e: info@martinwalsh.co.uk w: www.martinwalsh.co.uk

Project:
Proposed single storey extension to surgery
Kirkgate Surgery, 3 Kirkgate Road,
Birstall, WF17 9HE

Title:
Ground Floor Plan Proposed

Client:
Dr S. Bilal

MWA Project	Scale	Original Paper Size	Paper Orientation	Drawn
DBKS	1 : 50	@A1	Landscape	IM

File Identifier	Project	Originator	Volume	Level	Type	Role	Number	Revision
DBKS - MWA - XX - GF - DR - A - 0002								P2

Copyright © 2020 Martin Walsh Architectural. All Rights Reserved.
Martin Walsh Architectural is the trading name of Martin Walsh Architectural Limited. Registered in England Number 4496049