


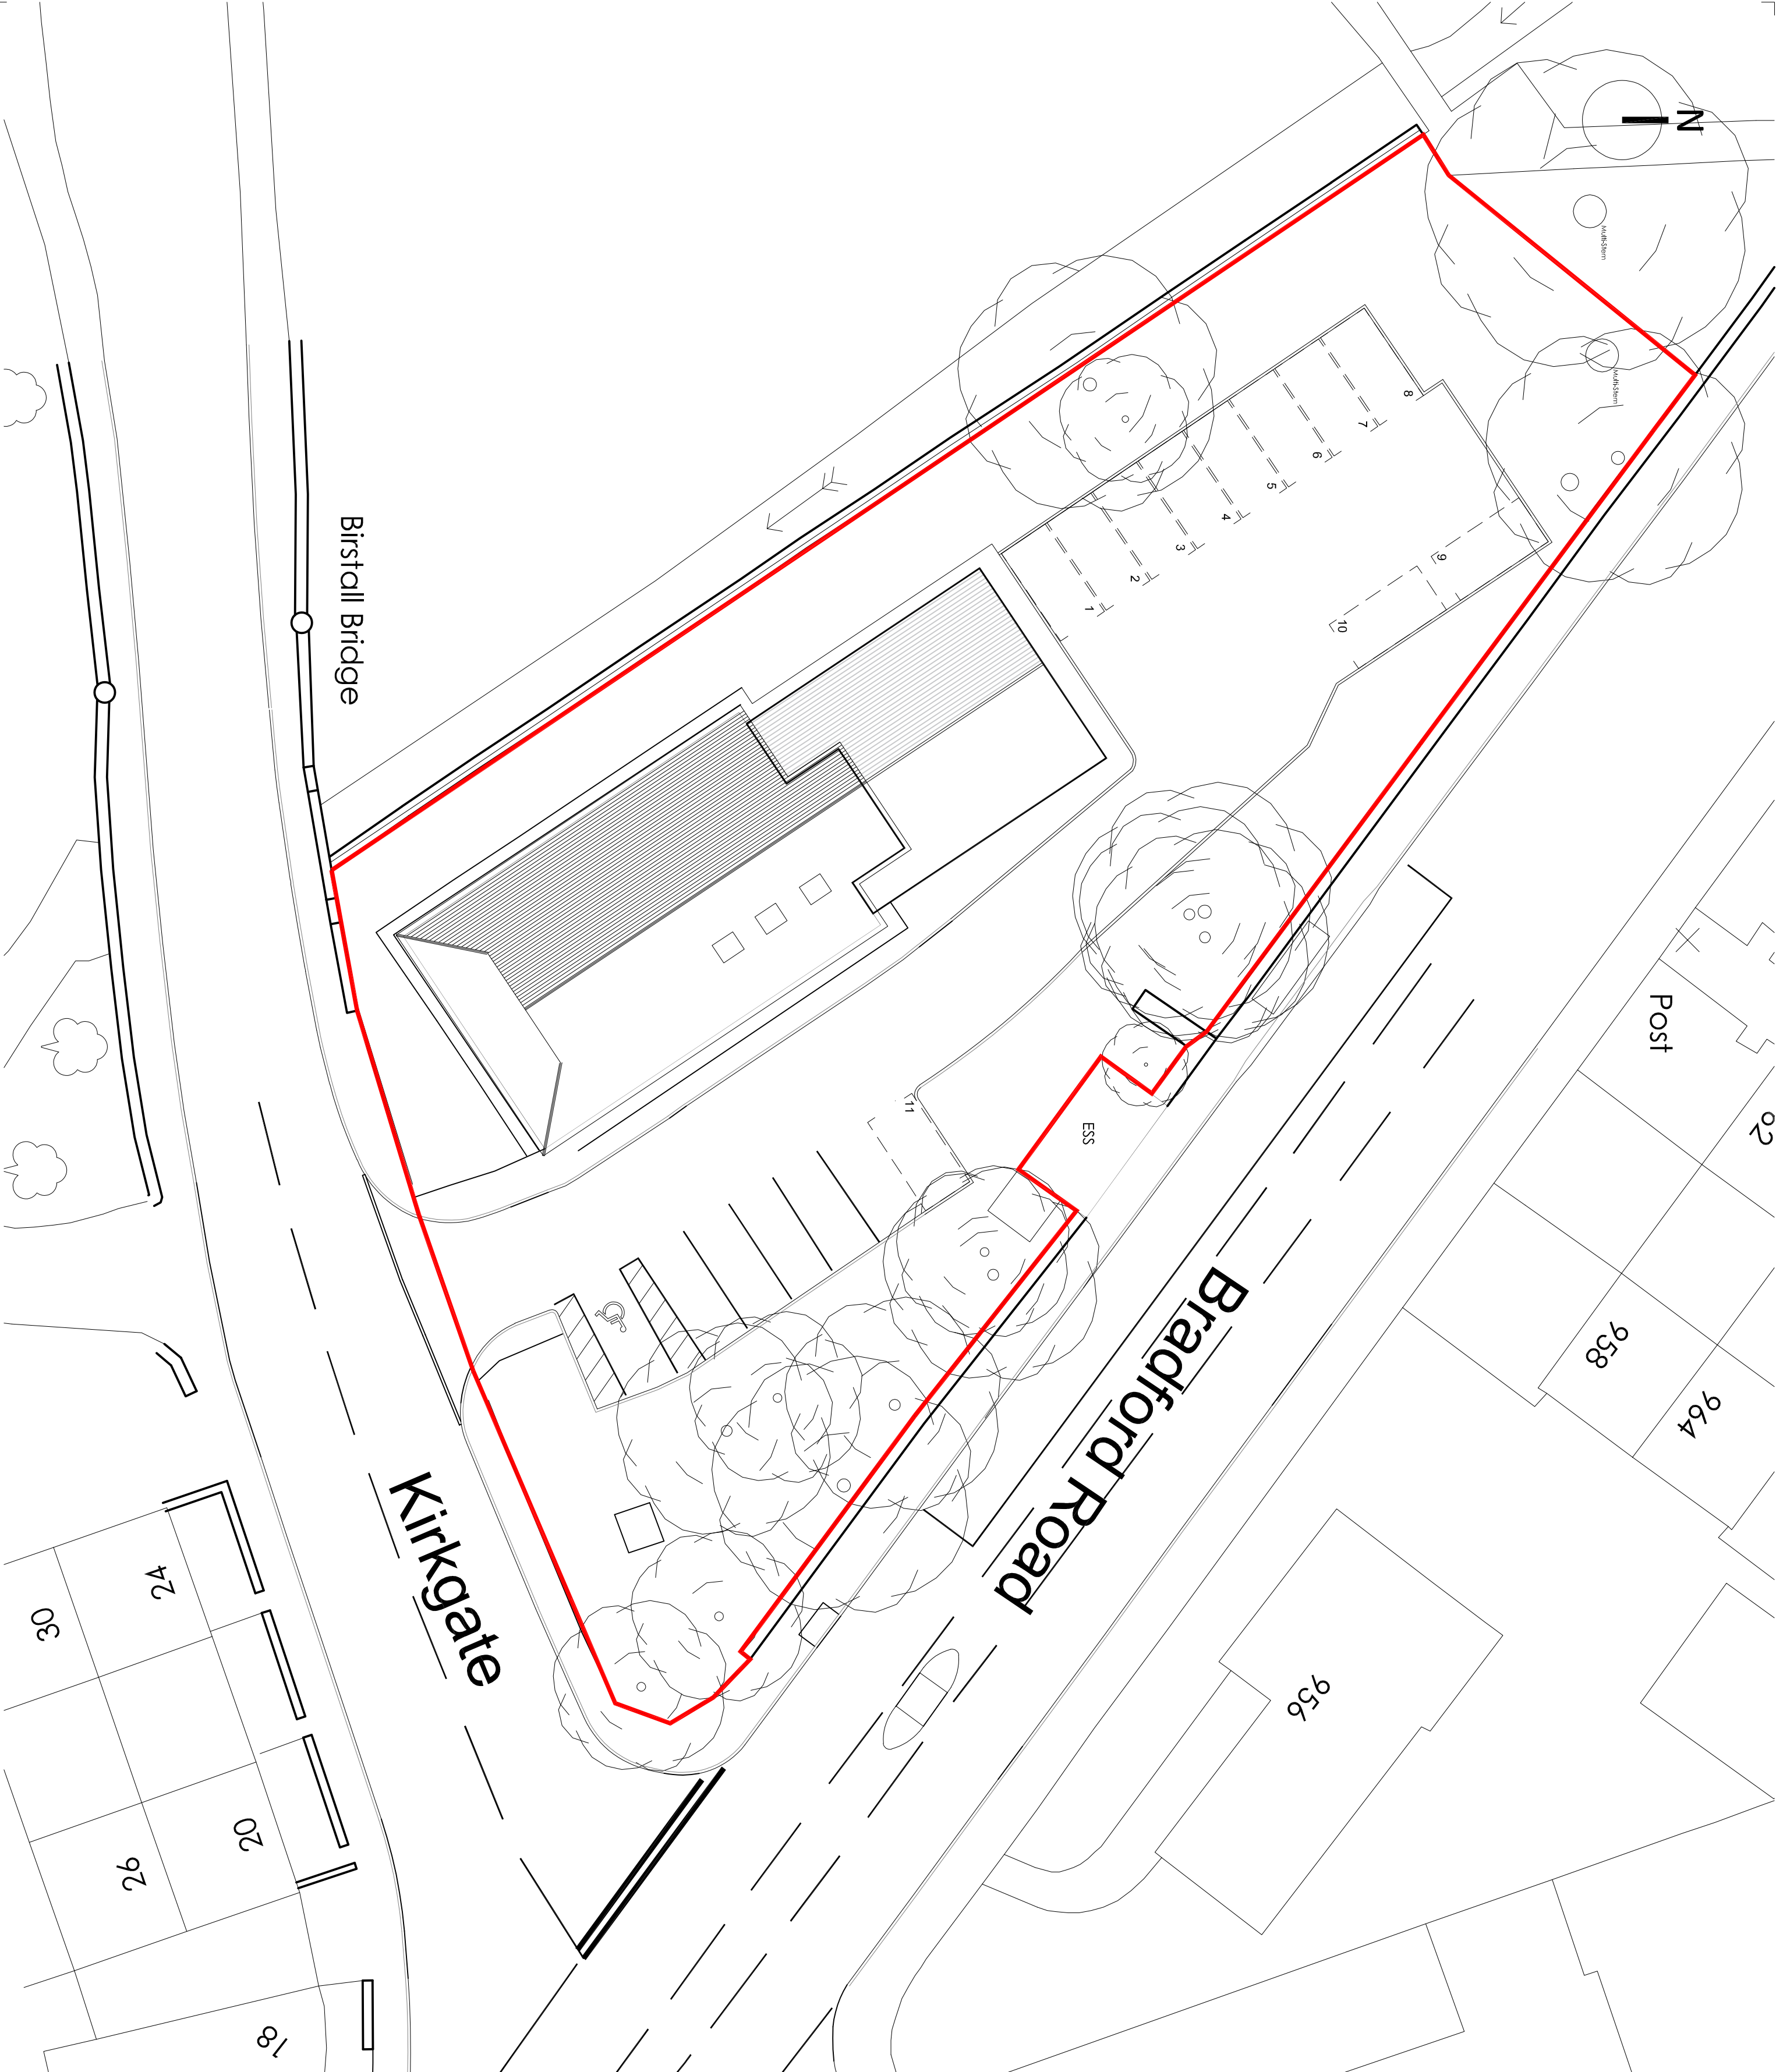

P3	Updated Scheme for Parking	IM	GS	27.04.23
P2	Vehicle Tracing added, Updated parking layout to suit	JW	GS	17.03.23
P1	For Planning	IM	GS	26.09.22
Rev	Description	Drawn	Checked	Date

Document Status :
S2 **FOR PLANNING**



Fifth Buildings, 99 - 103 Leeds Rd, Dewsbury, WF12 7BU t: 01924 484342
e: info@martinwalsh.co.uk w: www.martinwalsh.co.uk

Project
Proposed Single Storey Extension to Surgery
Kirkgate Surgery, 3 Kirkgate Road, Birstall, WF17 9HE

Title
Proposed Site Plan

Client
Dr S.Bilal

MWA Project Ref	Scale	Original Paper Size	Paper Orientation	Drawn
6419	1:200	@A2	Landscape	IM

File Identifier	Originator	Volume	Level	Type	Role	Number	Revision
Project	DBKS	- MWA	- XX	- XX	- DR	- A - 0011	P3