


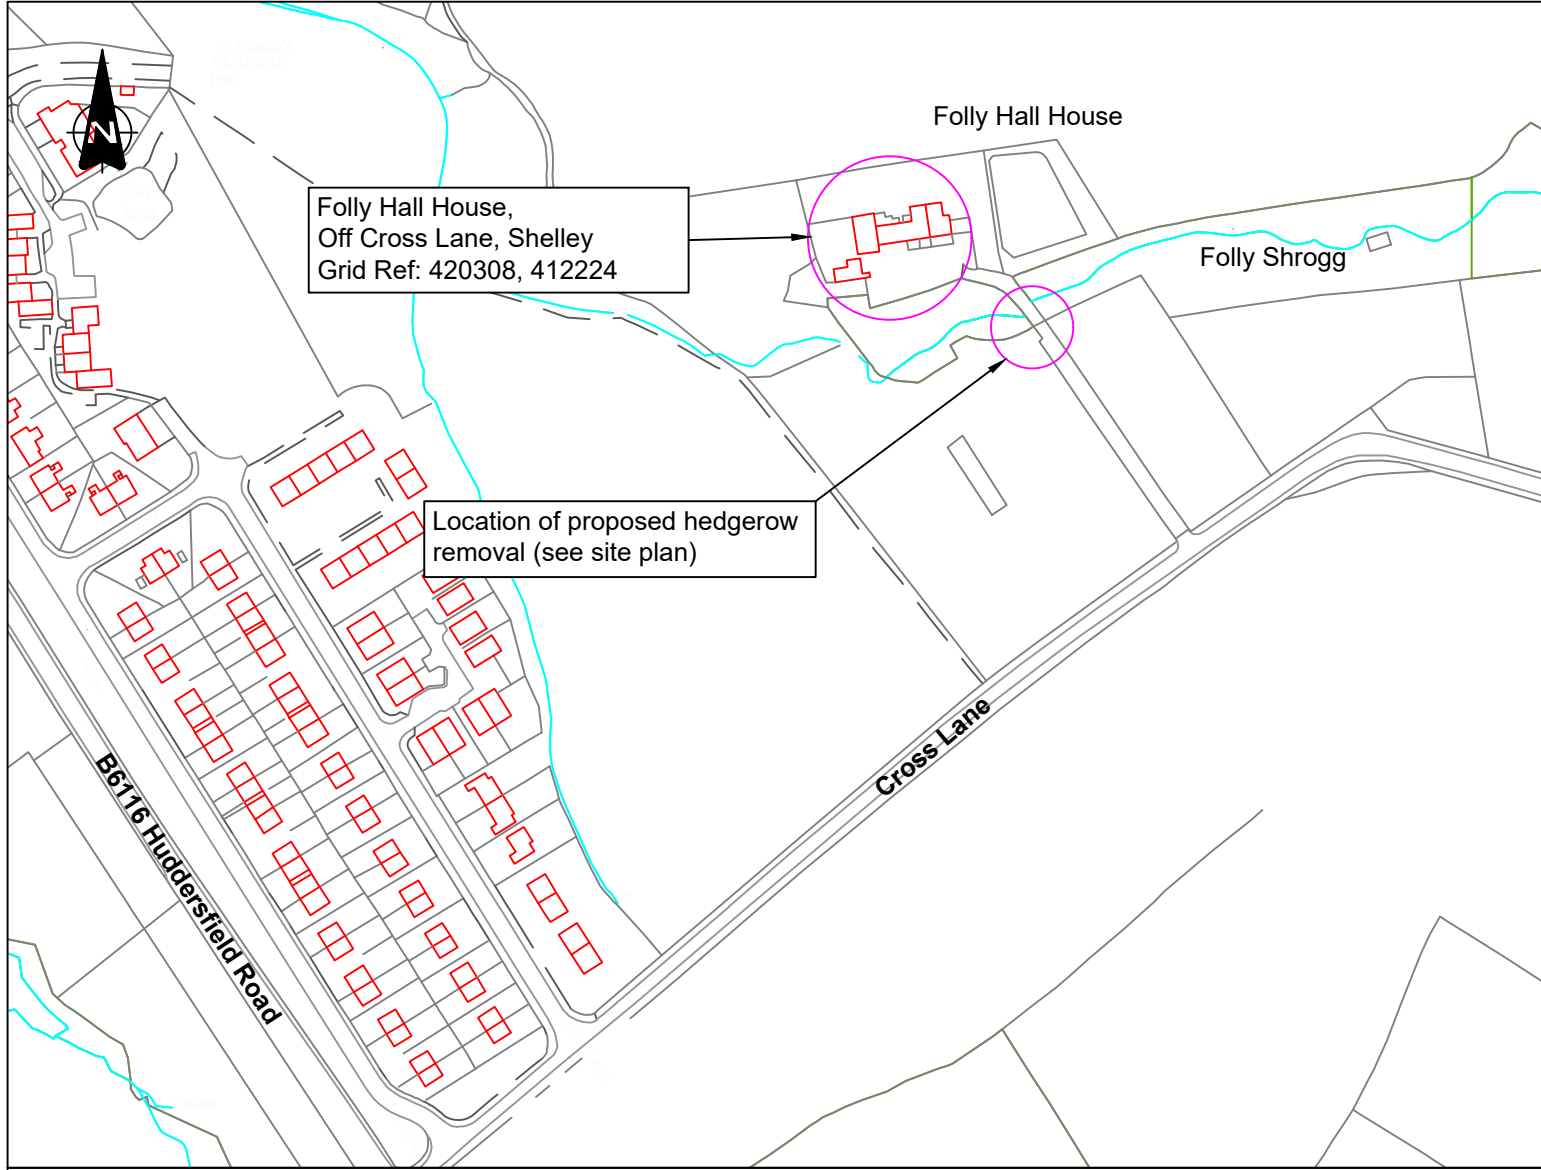


Location Plan

Scale 1:2500

Notes

- 1 The landwoners at Folly Hall House have applied to re-route the public right of way (PROW) KIR/107/10 on their land. As part of the order, a new pedestrian gate is required at the south end of the proposed route.
- 2 The new pedestrian gate is to be situated adjacent to the south end of an existing timber field gate. To facilitate the installation of the new gate, approximately 2m (max) of existing hedgerow requires removing.

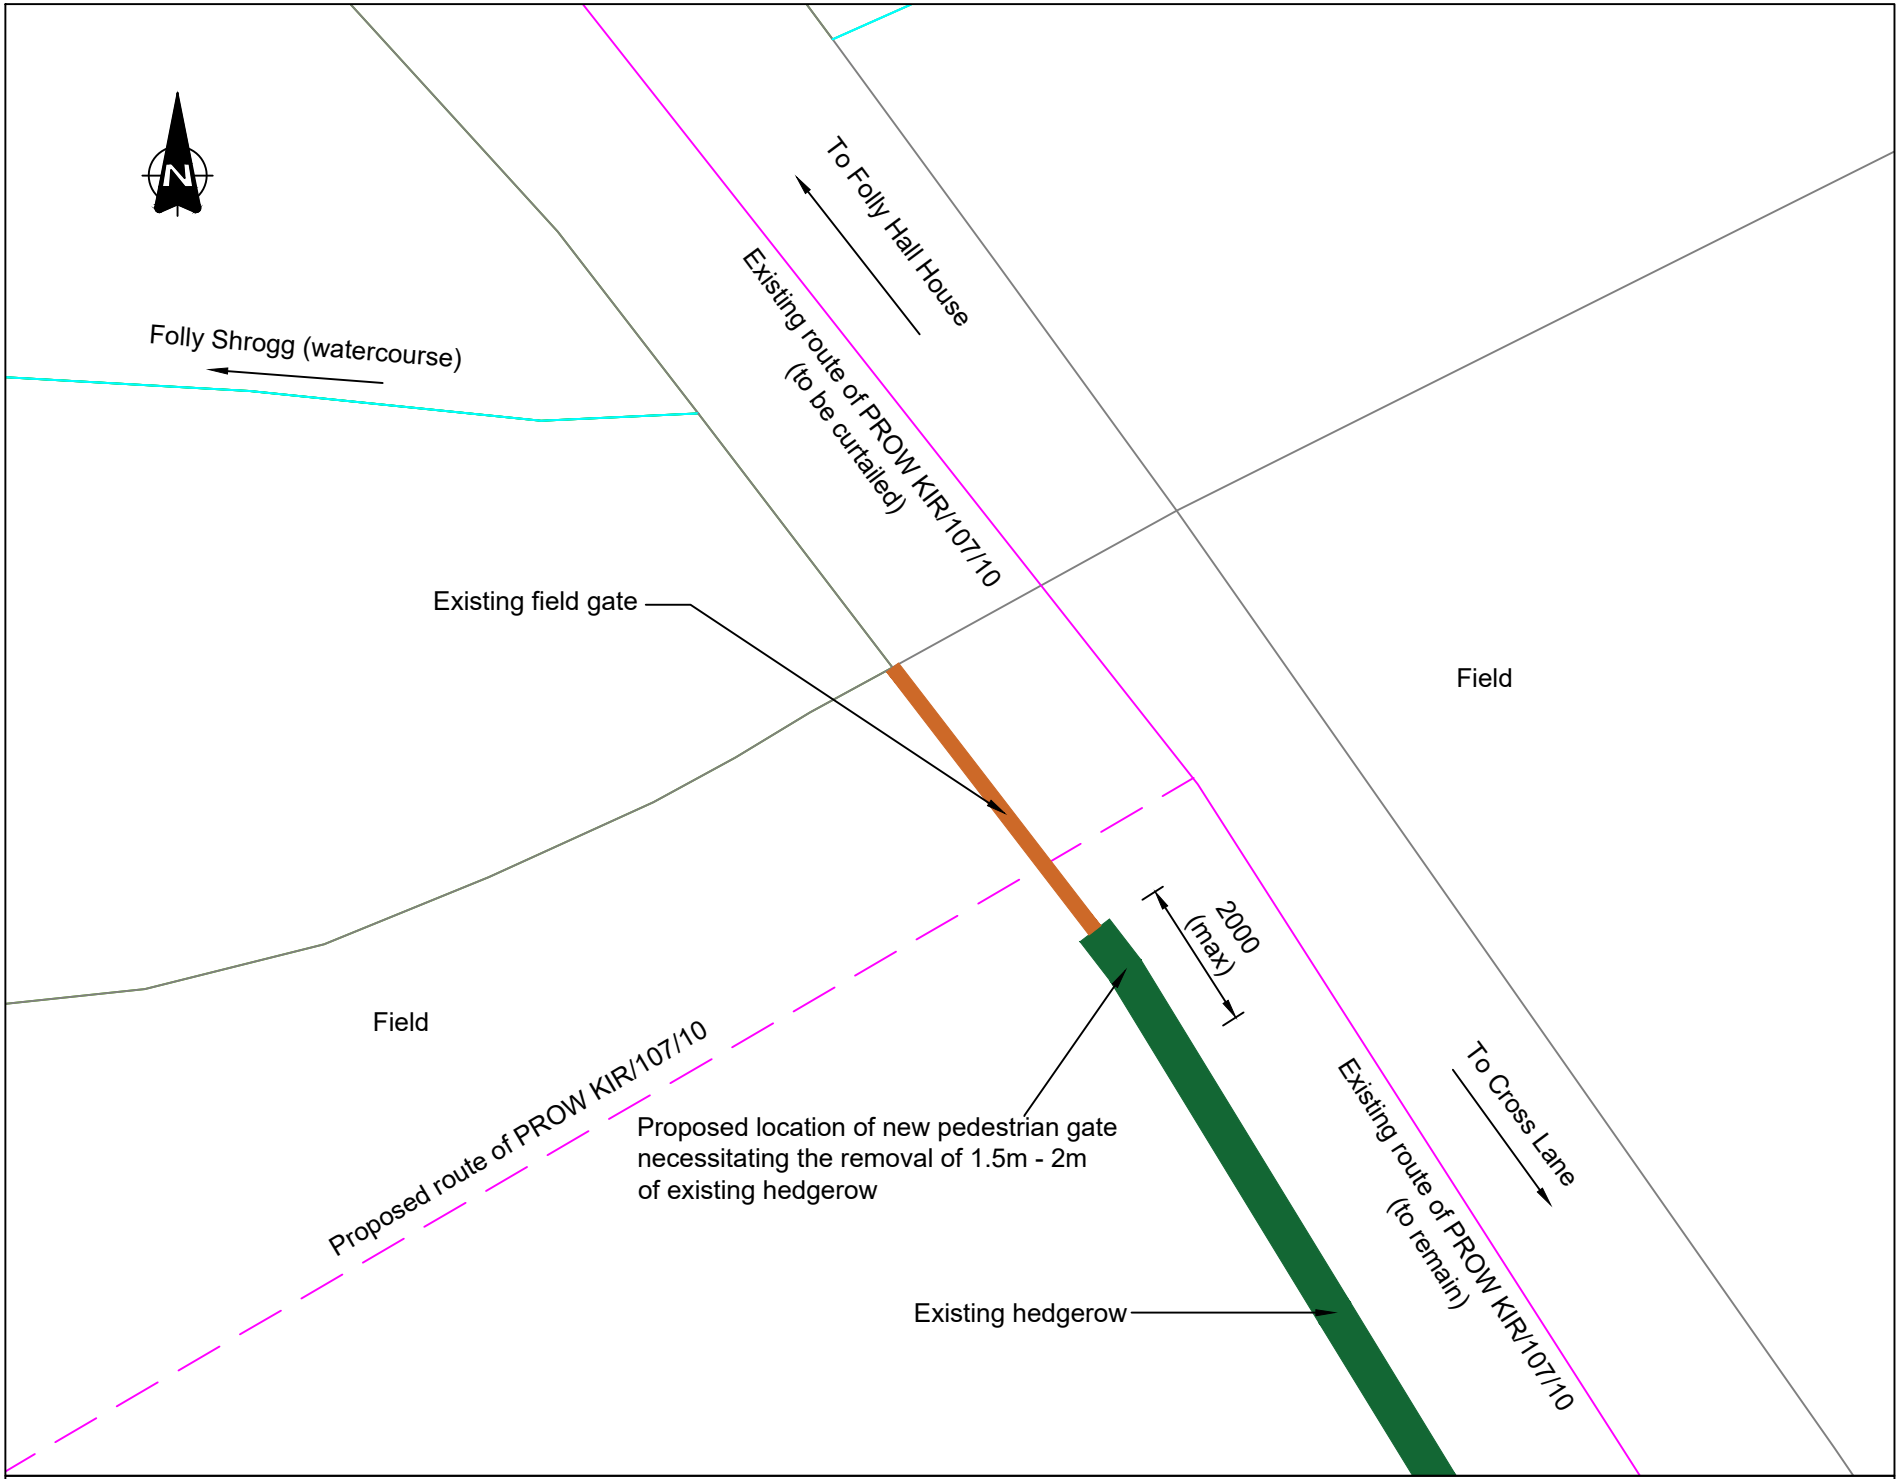

Site Plan

Scale 1:100

Based upon the 2007 Ordnance Survey Mapping with the permission of the Controller of Her Majesty's Stationery Office © Crown copyright. Unauthorized reproduction infringes Crown copyright and may lead to prosecution or civil proceedings.

Kirklees Metropolitan Council, Licence Number: 100019241, 2022/22-23
G:\Schemes\Structures\6 - Private Structures\K61000 Series\K61100's\K61115 Folly Shrogg - Shelley (Folly Hall House)\5 - Remedial Works History\Footbridge replacement 2022\Planning

REF. DATE		REVISIONS
 Kirklees COUNCIL		
Highways & Streetscene Highways Structures PO Box 1720, Huddersfield, HD1 9EL		
SECTION Highways Structures		
DRAWN BW		CHECKED
SCALE As Shown A2	PROJECT NO. 25/1877	DATE Nov 2022
PROJECT Folly Hall House Public Right of Way Diversion		
TITLE Planning Application for Hedgerow Removal		
DRAWING No. Folly Hall House - Plan		
CAD No. placement 2022\Planning		