




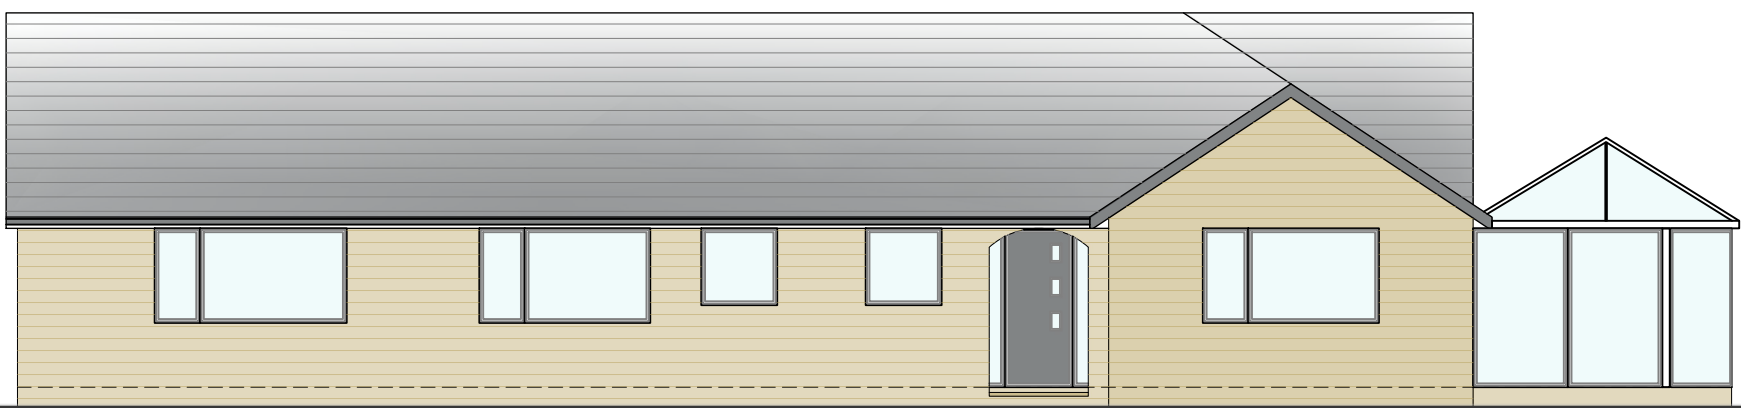


SIDE ELEVATION.
1:100

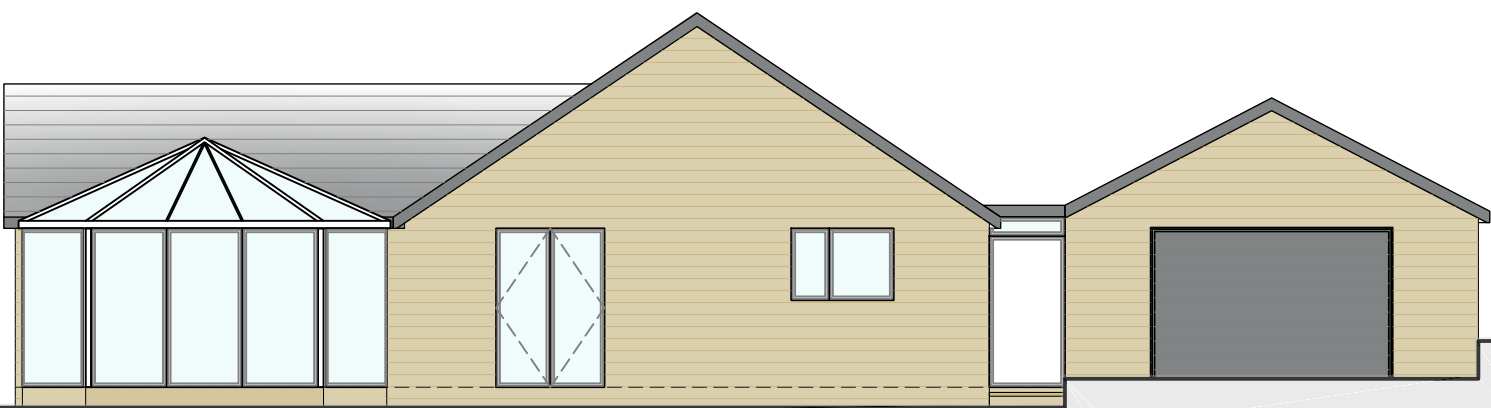

REAR ELEVATION.
1:100

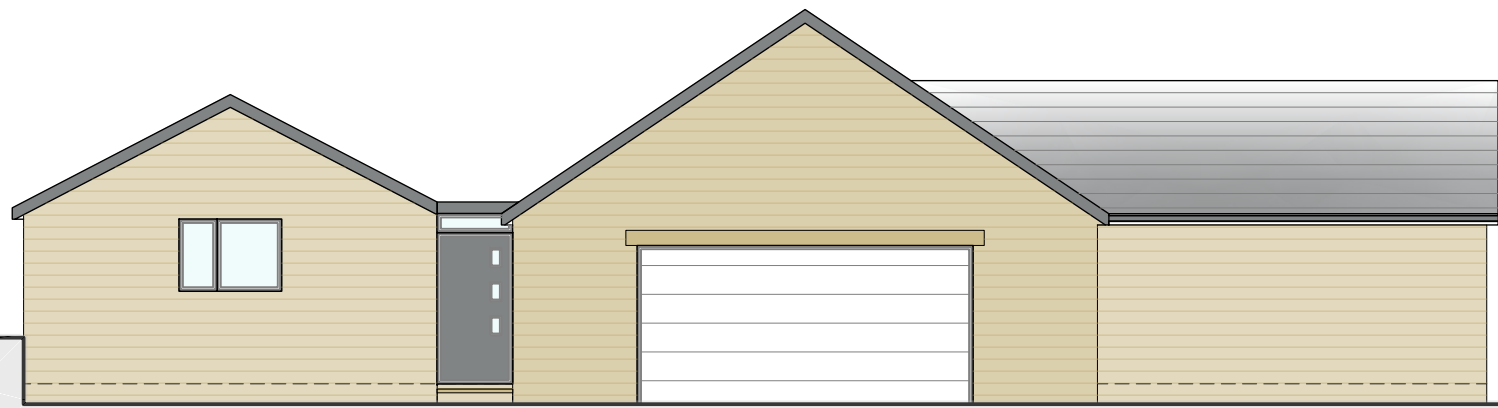

FRONT ELEVATION.
1:100

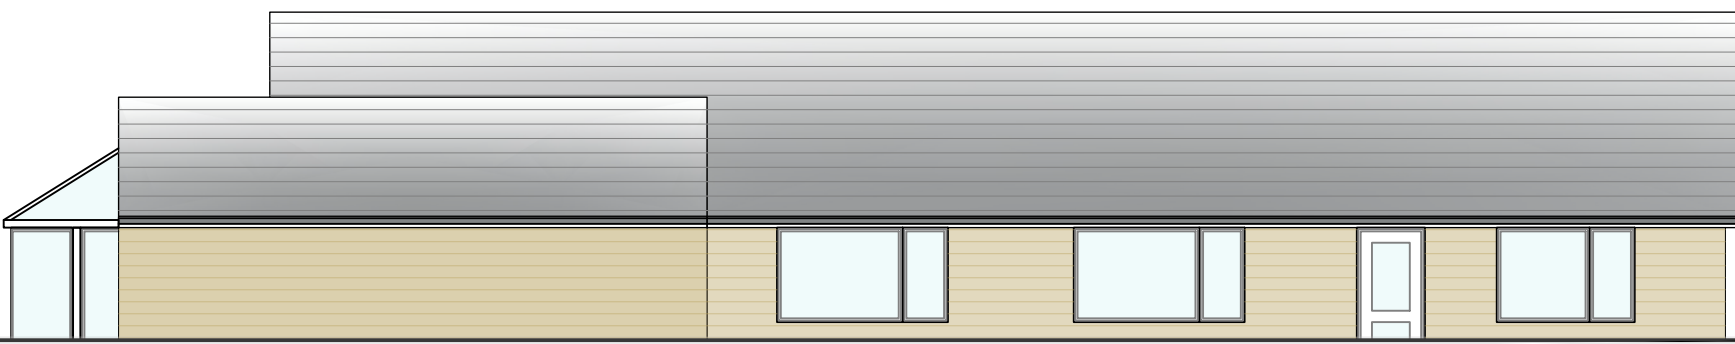

SIDE ELEVATION.
1:100



GROUND FLOOR PLAN.
1:50

2021

NORTHERN DESIGN AWARDS

FINALIST

2022

Best of Houzz Service

BUILD

2021 Home Builder Awards

BUILD

Architecture Awards

2019

REVISION	DESCRIPTION	DATE	NOTES
	-	-	-
	-	-	-
	-	-	-
	-	-	-
	-	-	-
	-	-	-
	-	-	-
	-	-	-
	-	-	-
	-	-	-
	-	-	-

STATUS

PLANNING DRAWING

ORANGE DESIGN STUDIO.

ARCHITECTURAL PRACTICE

hello@orangedesignstudio.co.uk
59A, Huddersfield Road, Mirfield, WF14 8AA
orangedesignstudio.co.uk
01924 650930

COPYRIGHT © ORANGE DESIGN STUDIO LIMITED

PROJECT TITLE			
JEA BAR			
DRAWING TITLE			
EXISTING GA			
SCALE	DRAWN	CHECKED	PROJECT REFERENCE
1:50	CF	JH	ODS_22/614
PAPER SIZE	DWG NUMBER	DATE	REVISION
A1	(EX)001	11/01/23	A
CLIENT			
MR BAMFORTH			