


1 Site Location Plan
1:12500



2 Site Plan as Existing
1:1200

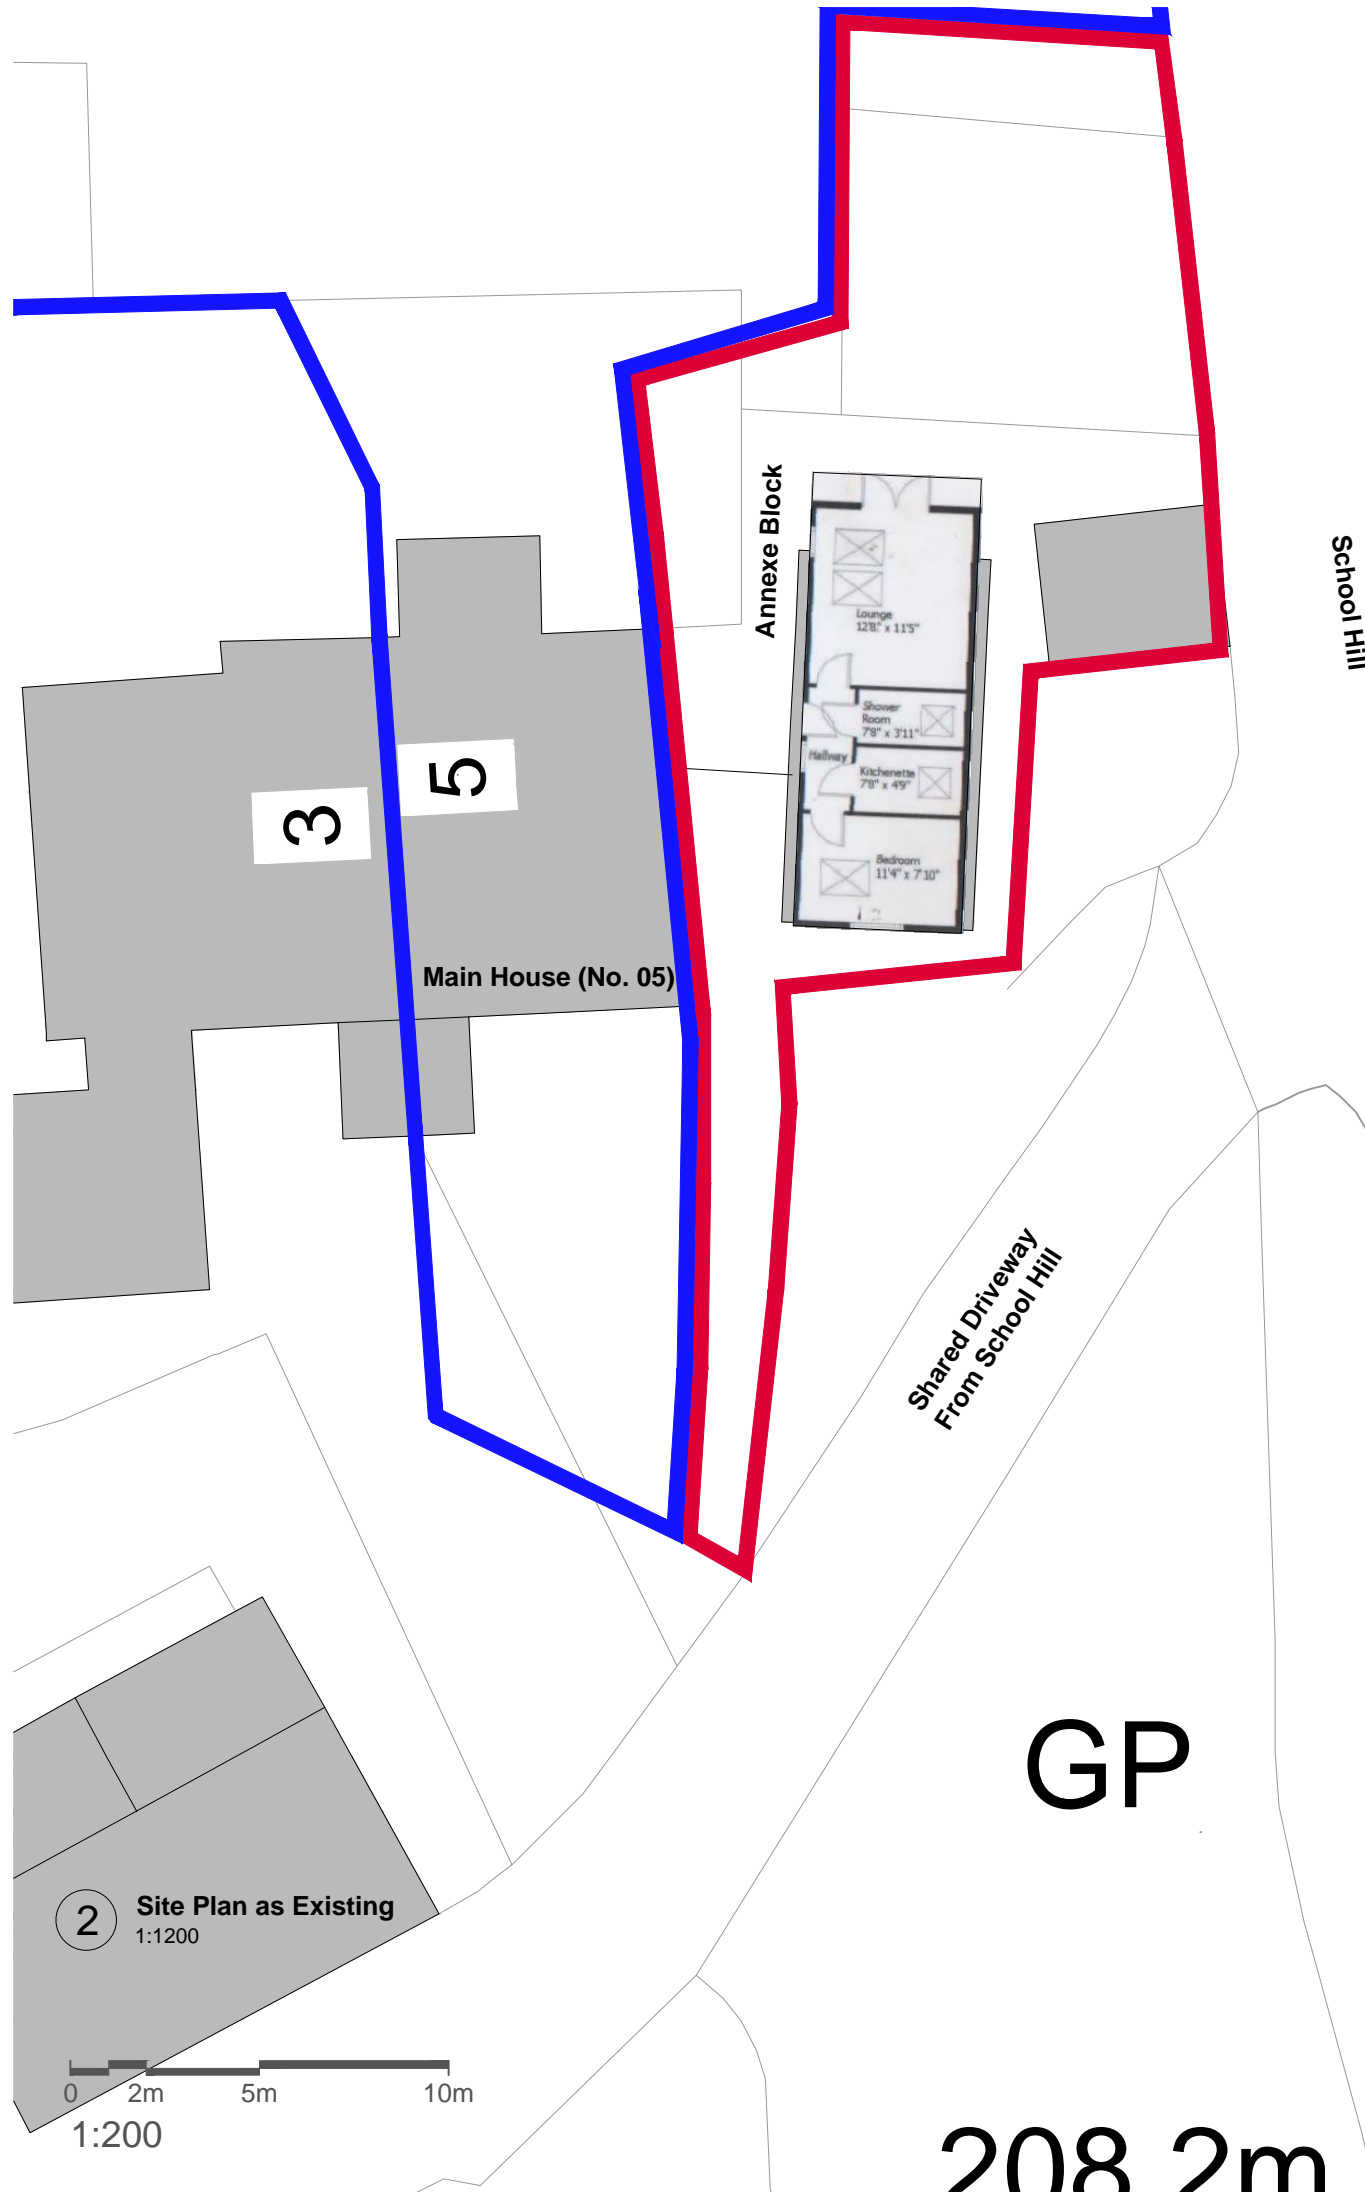

KEY
— Application Site Boundary (278sq.m.)
— Other land in Applicant Ownership.

Project
 5 School Hill
 South Crosland
 HD4 7BY

drawing
 Existing Site Location Plan

RON BERRY
 24 Kaye Lane
 Almondbury, Huddersfield HD5 8XP
 Telephone (01484) 618485 Mob 07805551418
 Email: re.berry@yahoo.co.uk

date Dec 2022
 drawn Ron Berry

scale Varies @ A3
 checked

drawing no
 2301-01

rev
 A

208.2m