




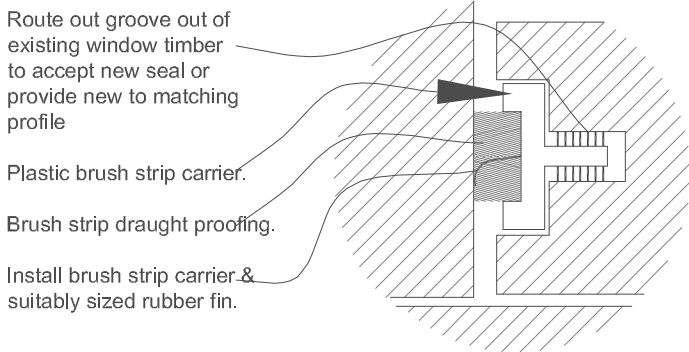


D.DP.1
Typical Sash Brush Seal
NTS Scale

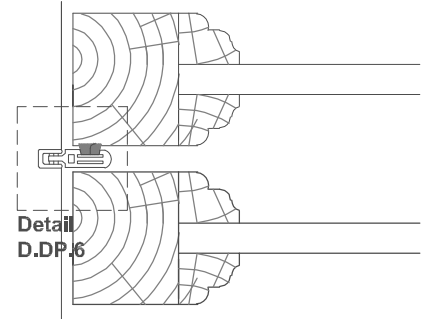


D.DP.3
Typical Sash Jamb Brush Seal
NTS Scale

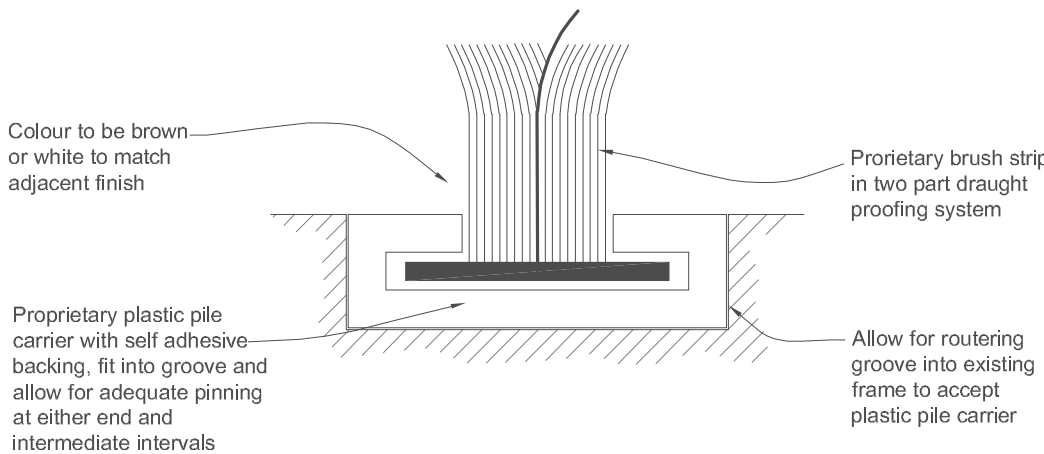


D.DP.5
Typical Brush draught seal
NTS Scale

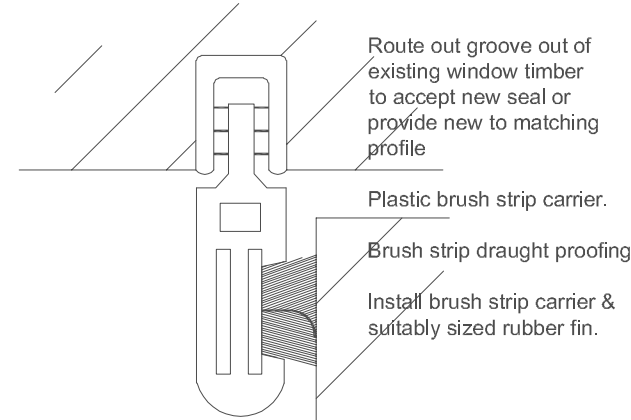


D.DP.6
Typical Sash Brush Seal
NTS Scale

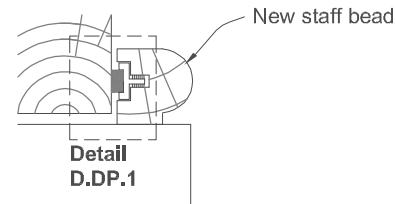


D.DP.2
Typical Internal Brush Bead Detail
NTS Scale

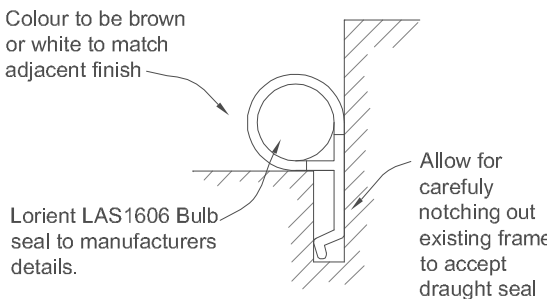


D.DP.4
Typical Compression draught seal
NTS Scale

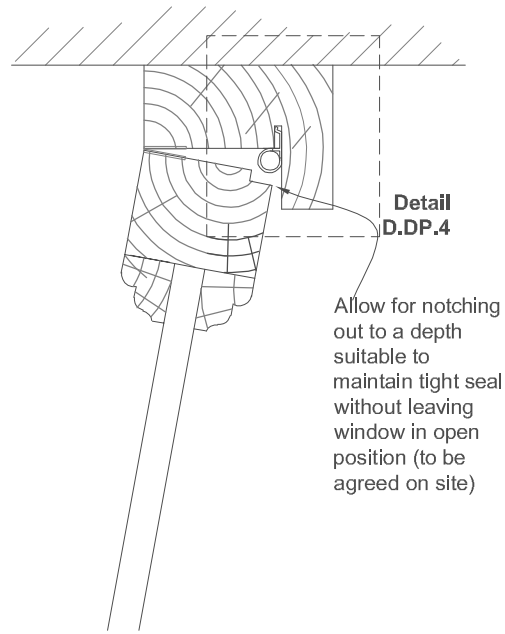


Typical Casement Hinge Detail
1:2 @A1

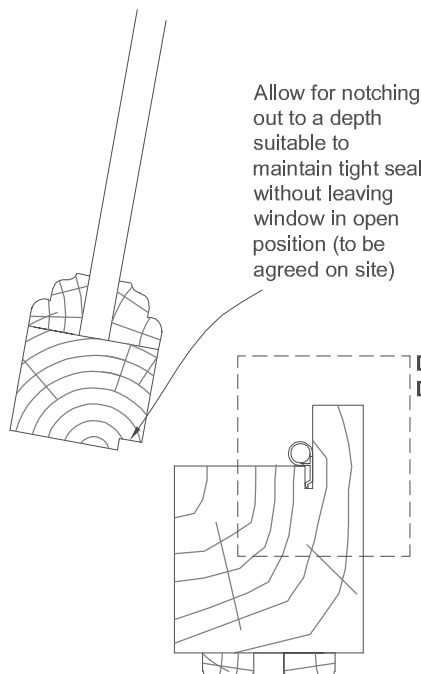


Typical Casement Transom
1:2 @A1

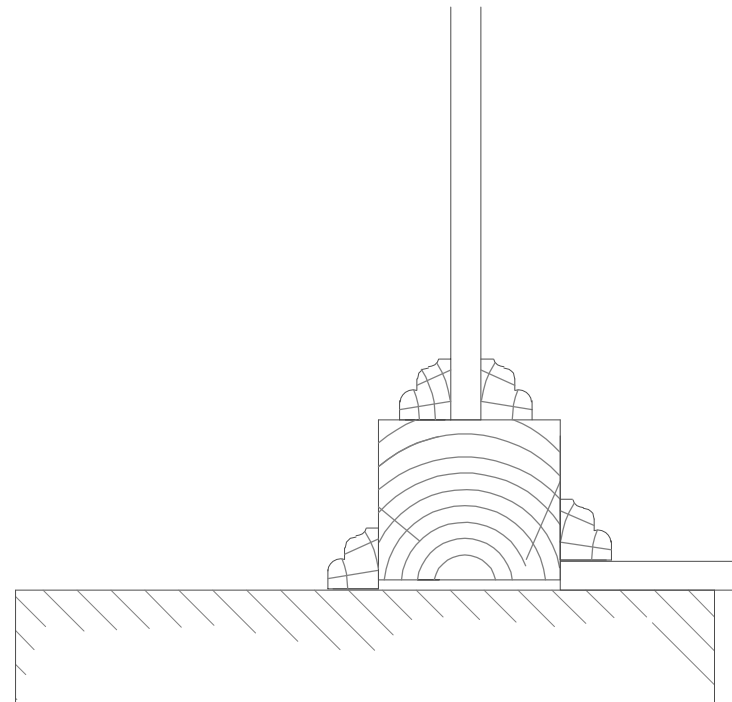


Typical Casement Cill
1:2 @A1

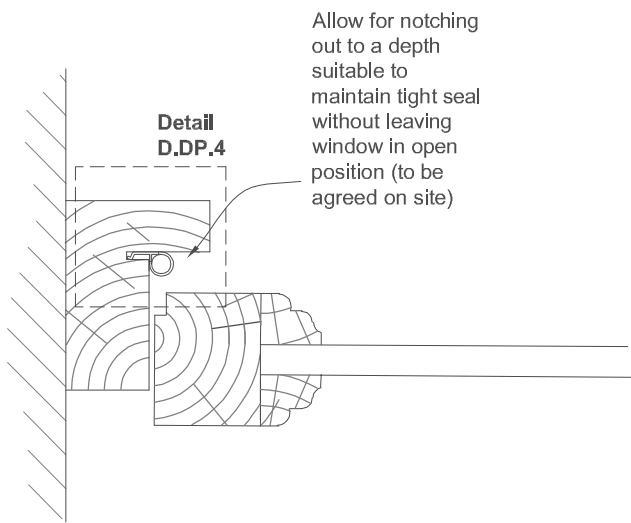


Typical Casement Reveal/Jamb
1:2 @A1

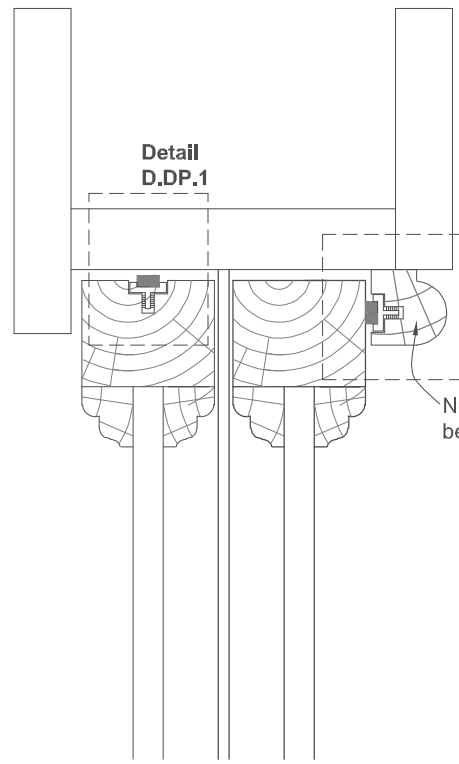

Typical Sash Head
1:2 @A1

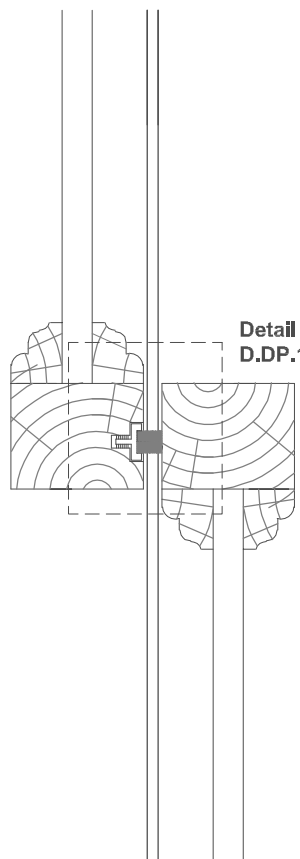


Typical Midrail Detail
1:2 @A1

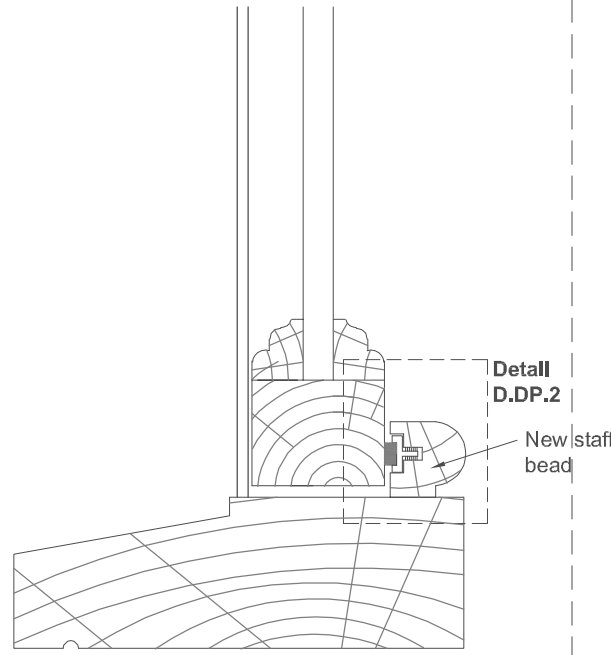


Typical Sash Cill Detail
1:2 @A1

Section S.DP.01


1:2 @A1

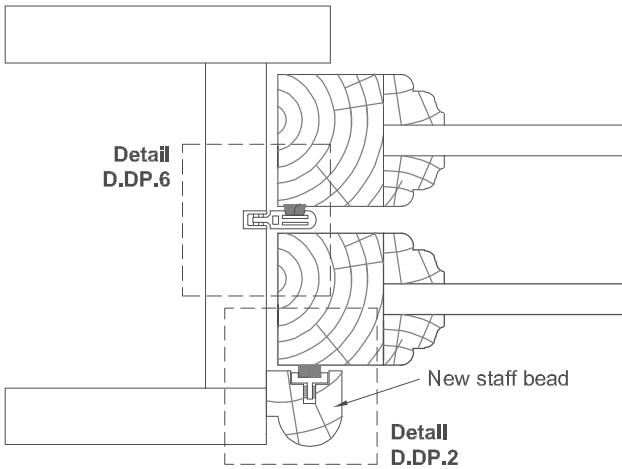

Typical Sash Jamb Detail
1:2 @A1

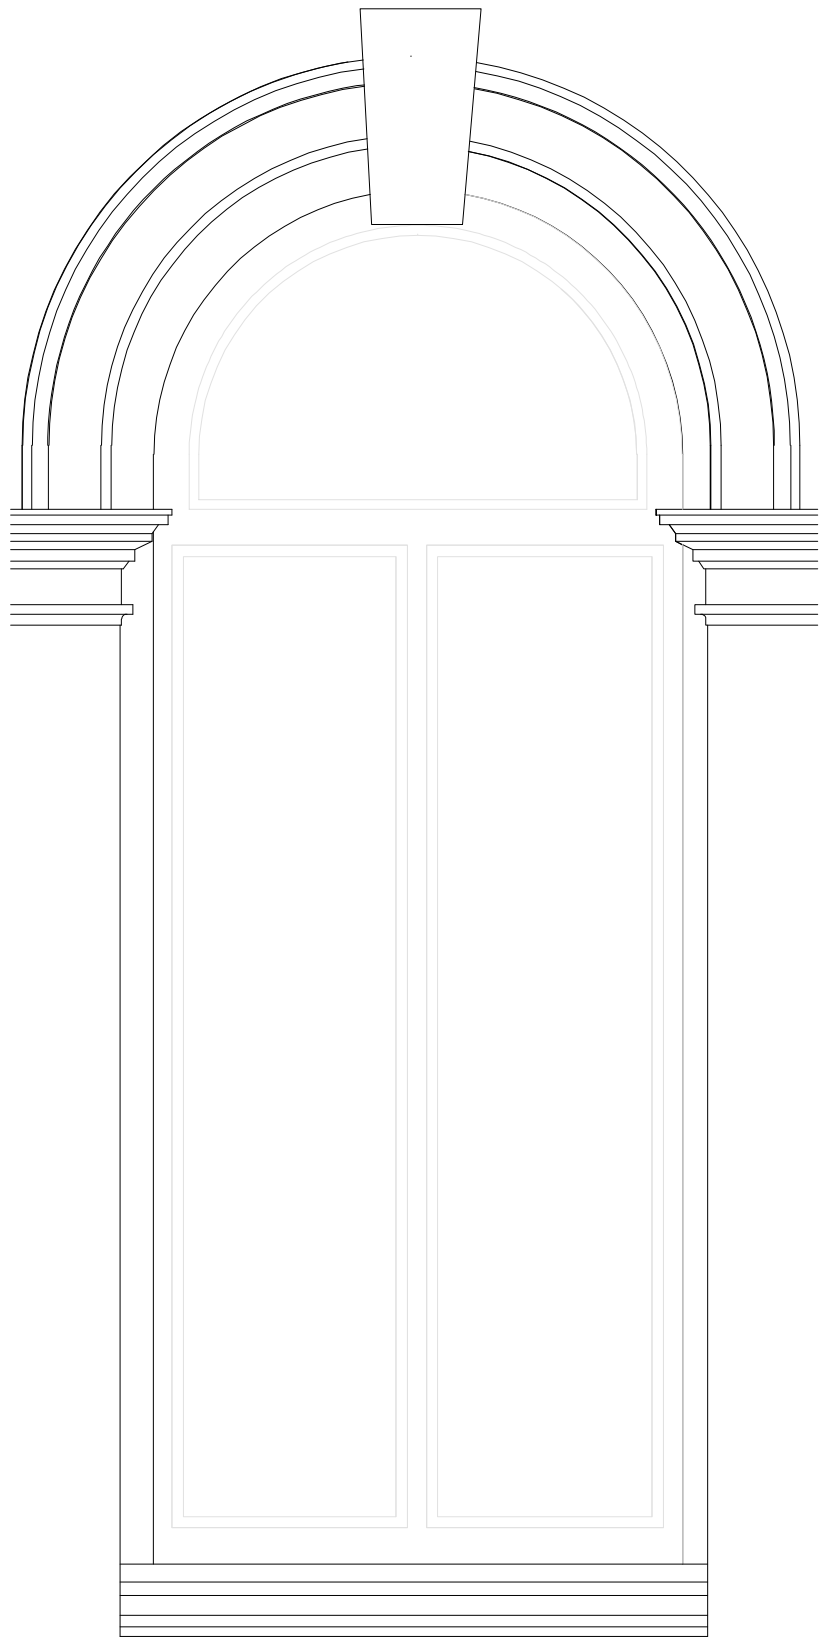

Typical arched head (First Floor)
Scale 1:20

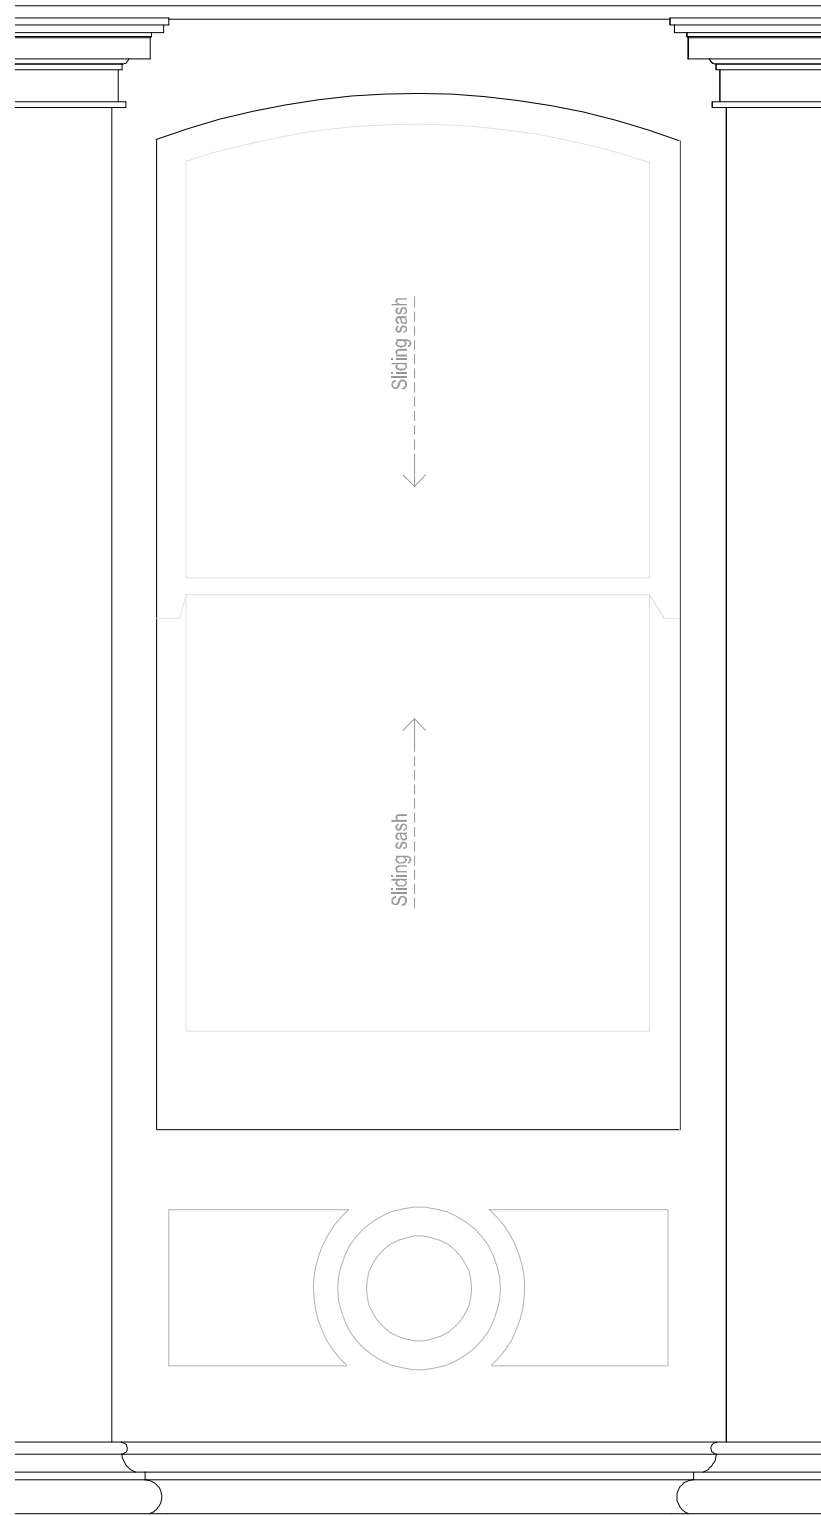


Typical curved head (Ground Floor)
Scale 1:20

Notes

THIS DRAWING READ IN CONJUNCTION WITH :

- THIS DRAWING IS TO BE READ IN CONJUNCTION WITH ALL RELEVANT GENERAL ARRANGEMENT DRAWING SHEETS AND WINDOW DOOR SCHEDULES
- ALL DIMENSIONS ARE SUBJECT TO SITE SURVEY
- DETAILS ARE BASED UP ON ASSUMPTIONS OF EXISTING STRUCTURE AND FORMWORK
- ALLOW FOR EASE AND ADJUST OF WINDOWS FOR CORRECT FITTING FOR DRAUGHT STRIP
- NEW DRAUGHT PROOFING TO COMPLY WITH BRITISH STANDARDS BS 6375-1:2004, TO PROVIDE IMPROVED ENERGY EFFICIENCY, WITHOUT ALTERING THE APPEARANCE OF THE WINDOW.

Rev	Description	Date	Dr by	App by
original by JS		date created 12/12/22	approved by NW	

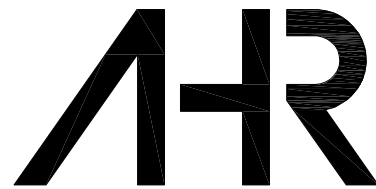


AHR Building Consultancy Ltd
Norwich Union House
High Street
Huddersfield
HD1 2LF
United Kingdom

T +44(0)1484 537411
F +44(0)1484 530332
E huddersfield@ahr.co.uk
www.ahr.co.uk

client name				
Kirklees Council				
project				
Kirklees Council - Huddersfield Town Hall - Fabric Repairs				
drawing				
Proposed Typical Draught Proofing Details				
computer file		plot date		
project number		scale		
2022.00056.002		1 : 5		@A1
drawing number		rev	issue status	
HTH.AHR.XX.WD.DR.A.31.002		-	TENDER	

This drawing is to be read in conjunction with all related drawings. All dimensions must be checked and verified on site before commencing any work or producing shop drawings. The originator should be notified immediately of any discrepancy. This drawing is copyright and remains the property of AHR.

 

1:20