


Note;




ALL WORK TO BE CARRIED OUT IN ACCORDANCE WITH THE CURRENT BUILDING REGULATIONS & CODES OF PRACTICE.

ALL DIMENSIONS TO BE CHECKED ON SITE. DO NOT SCALE FROM THIS DRAWING.

ALL WORKS UNDERTAKEN TO THE SATISFACTION OF BUILDING CONTROL INSPECTORS.

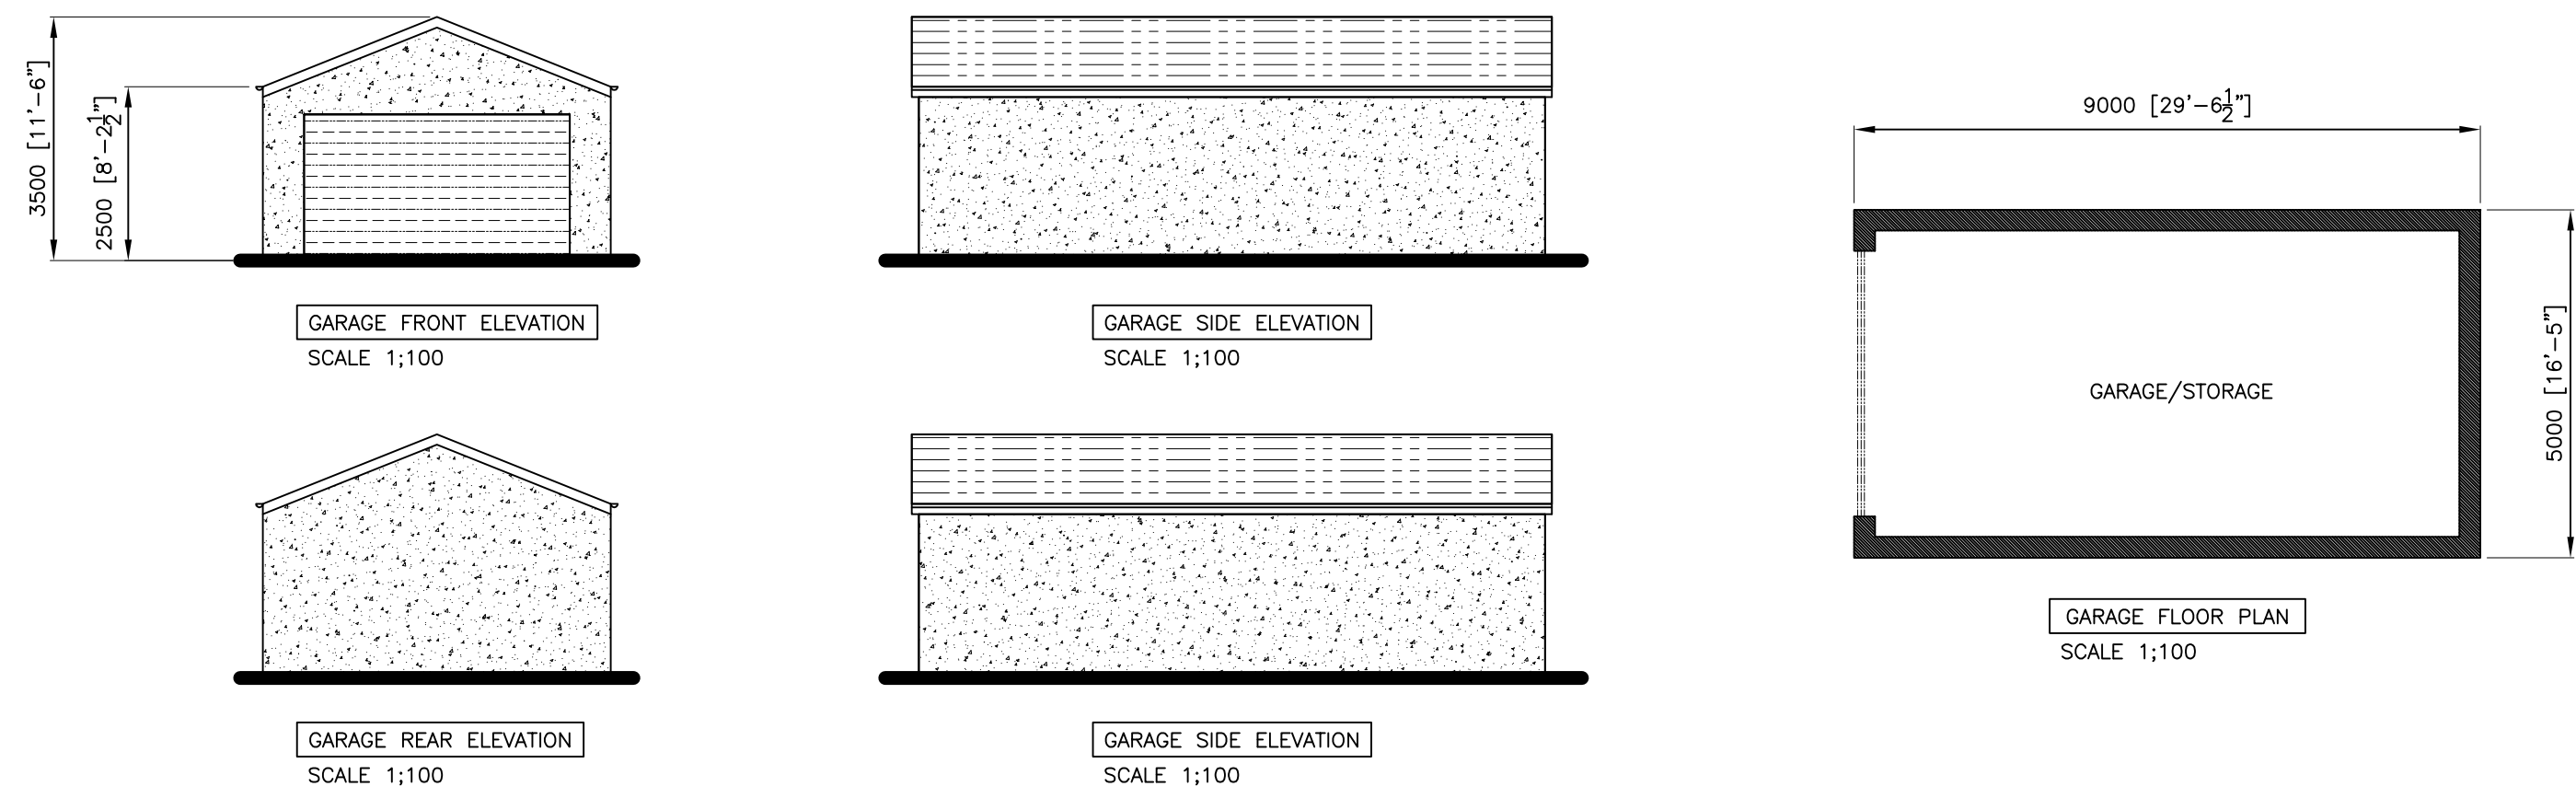

PROPOSED GARAGE

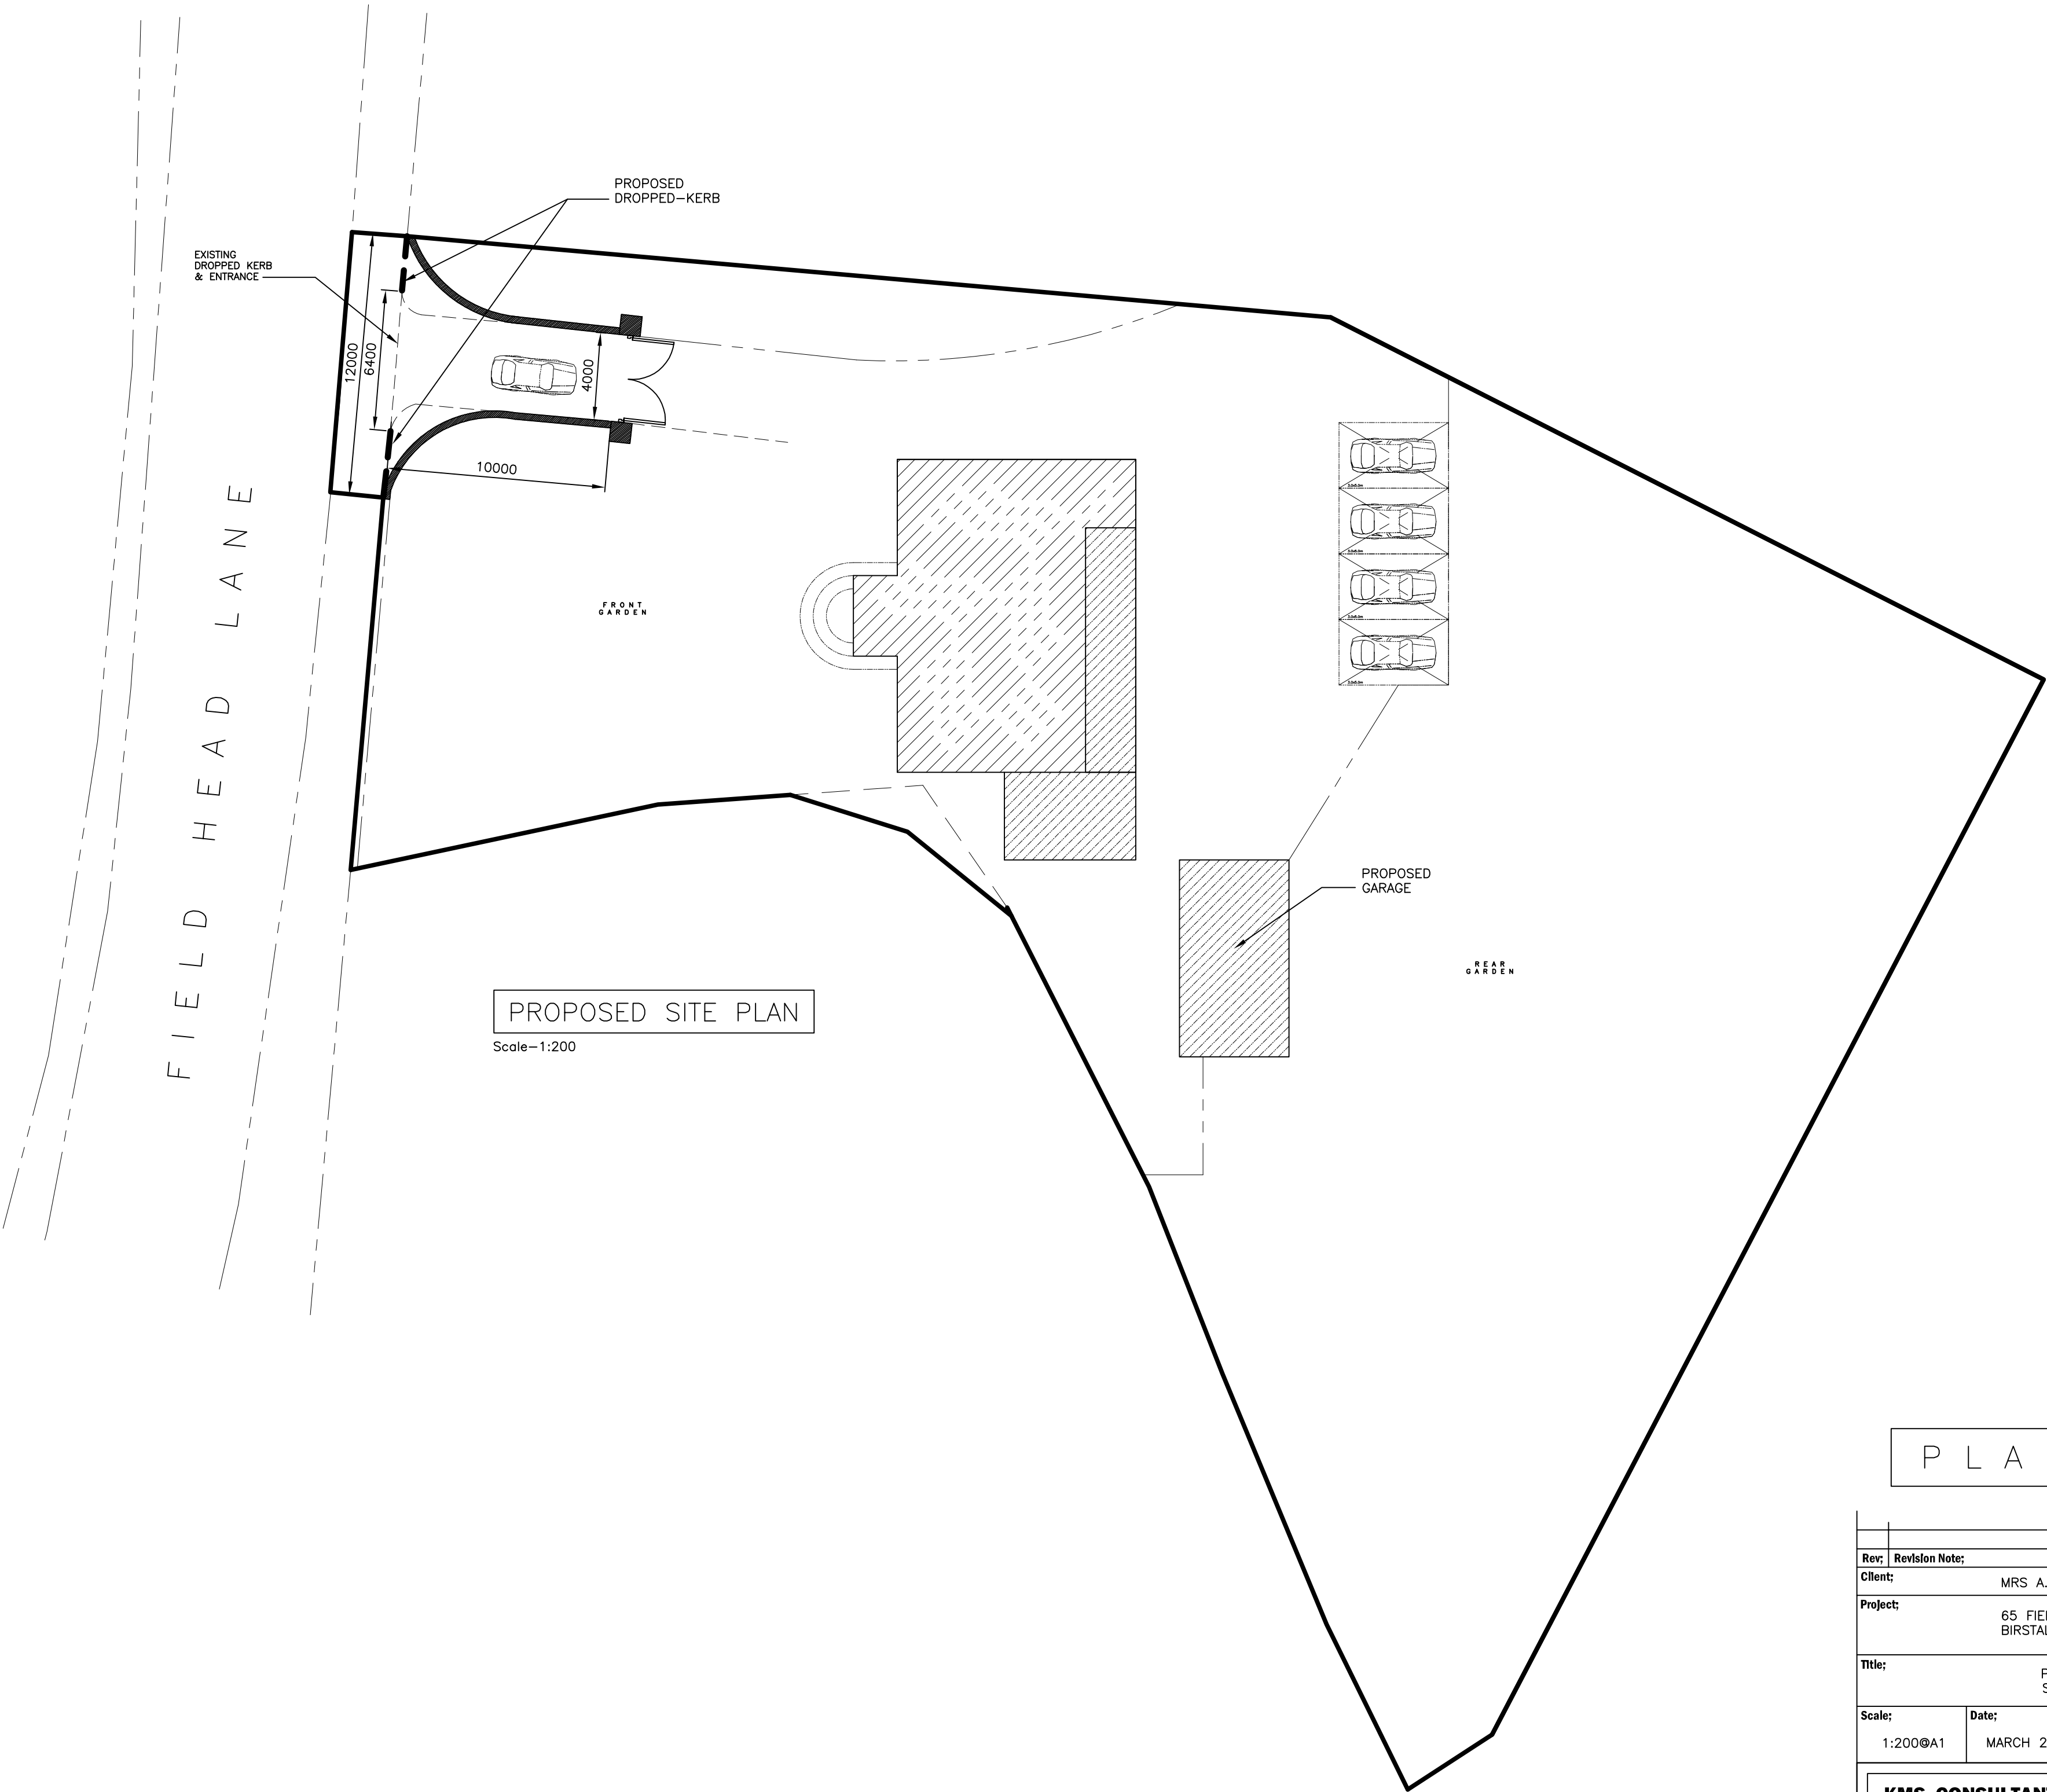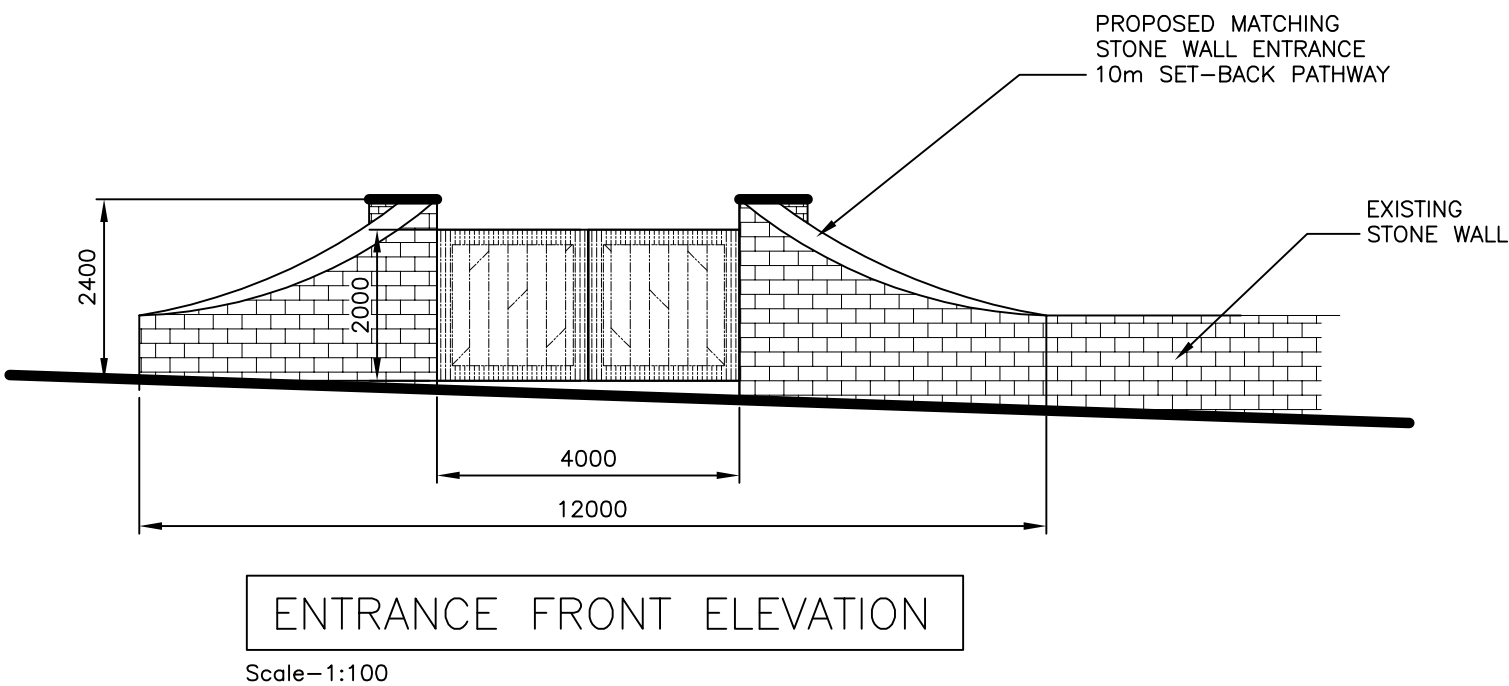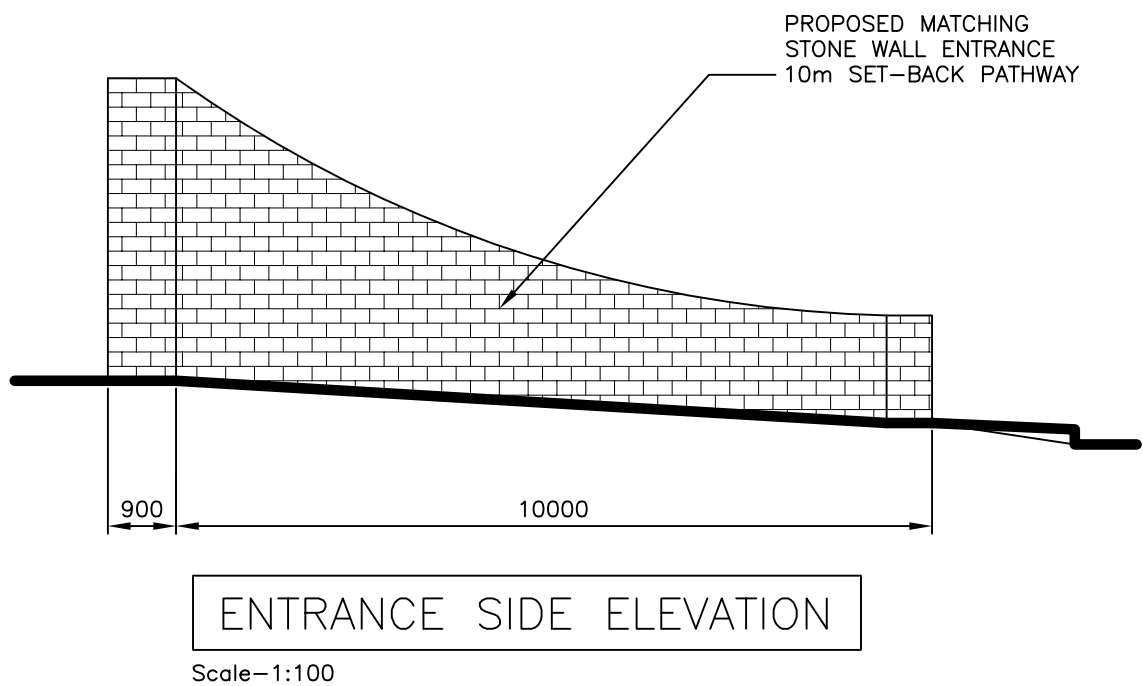

P L A N N I N G

Rev:	Revision Note:	Date:
Client:	MRS A. KHAIRA	
Project:	65 FIELD HEAD LANE, BIRSTALL, WF17 9LJ.	
Title:	PROPOSED SITE PLAN	
Scale:	Date:	Drawing No:
1:200@A1	MARCH 23	2214-7
Revision:		
KMS CONSULTANTS & ASSOCIATES LTD		
M - 07939 545 564 T - 0845 111 0945		
E - kmsconsultants@gmail.com		