






PROPOSED FRONT ELEVATION
1:100

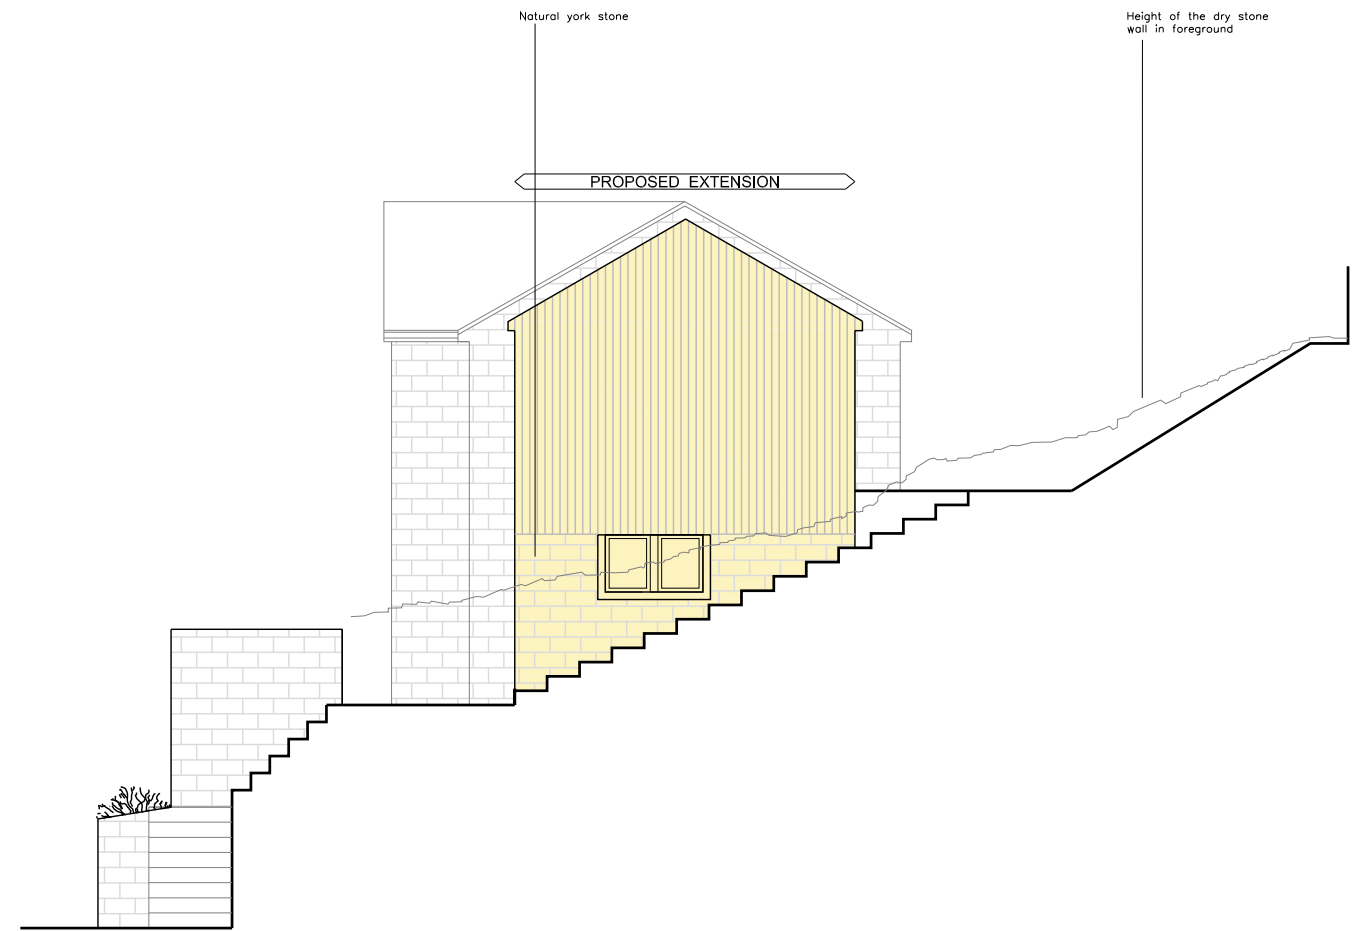

PROPOSED SIDE ELEVATION
1:100

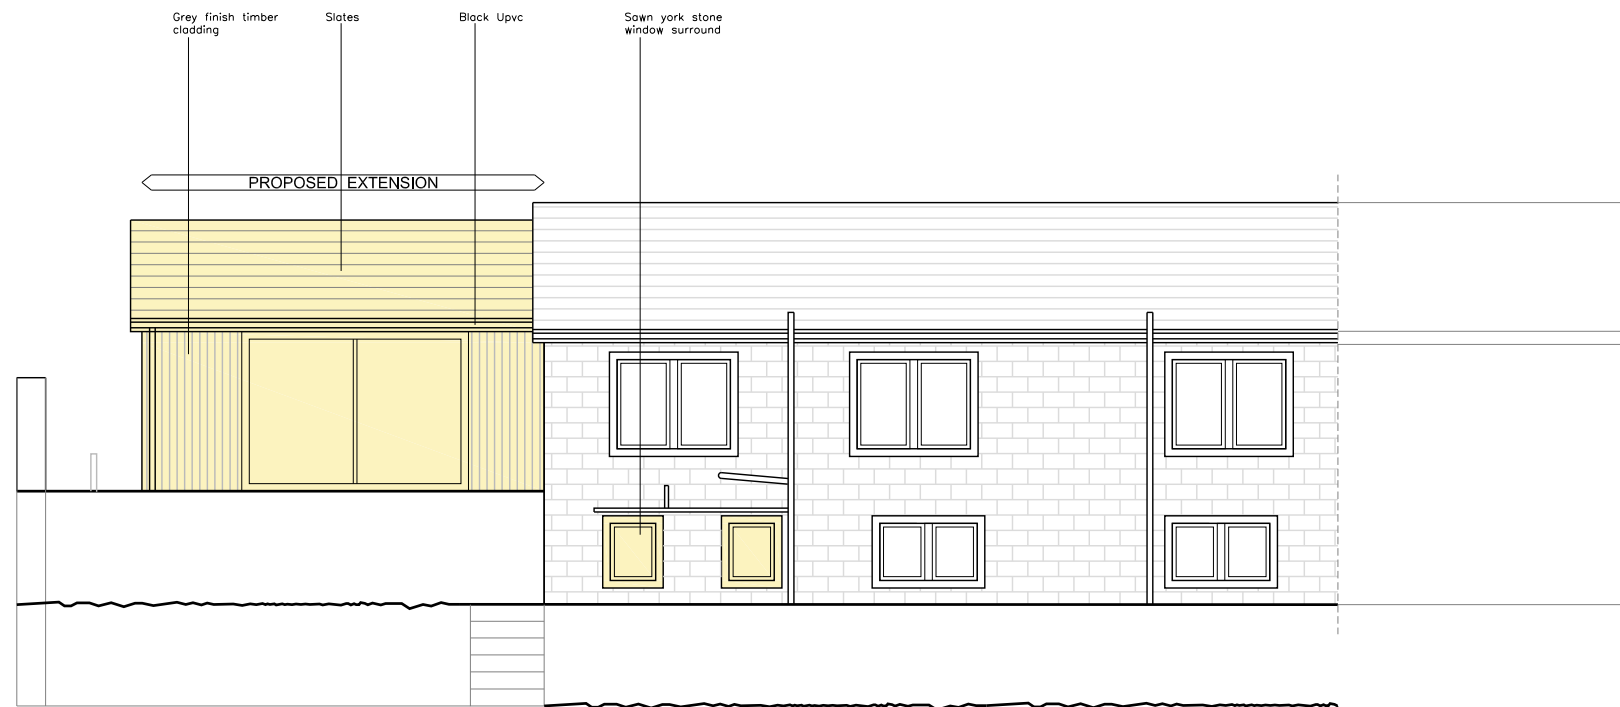

PROPOSED REAR ELEVATION
1:100

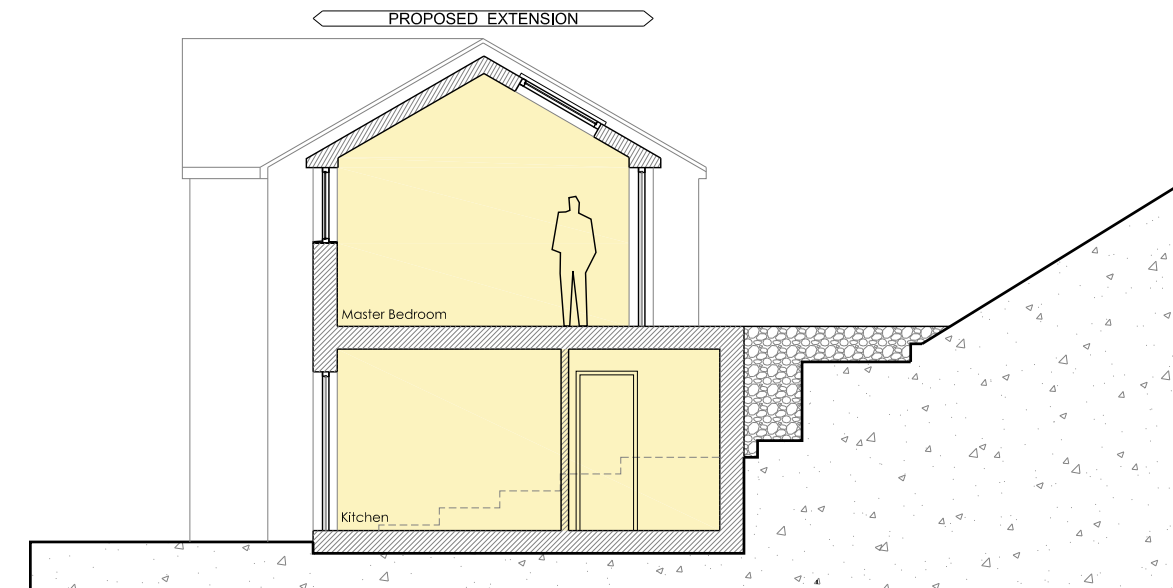

PROPOSED SECTION ELEVATION
1:100

Copyright Notice: This drawing is the copyright of Design Studio - North LLP (Architects) and shall not be reproduced without permission. ©	Project		Client
	Proposed Side Extension to 5C Garner Lane, Kirkburton, Huddersfield, Kirklees		Mr T Duncan
	HD8 0QX		Dwg. Title
Dwg. Purpose	Revision / Issue		Checked
Planning	No.	Date	SO
	A	03/2023	AMP



17-19 Stott Hill Cathedral Quarter Bradford BD1 4EH
Tel : (01274) 727745 - Fax : (01274) 726817
Email : mail@ds-n.co.uk

Dwg. No.	Rev.
551-001-1006	A
Scale	Date
1:100 @ A3	October 2022
Drawn by	Checked
SO	AMP