


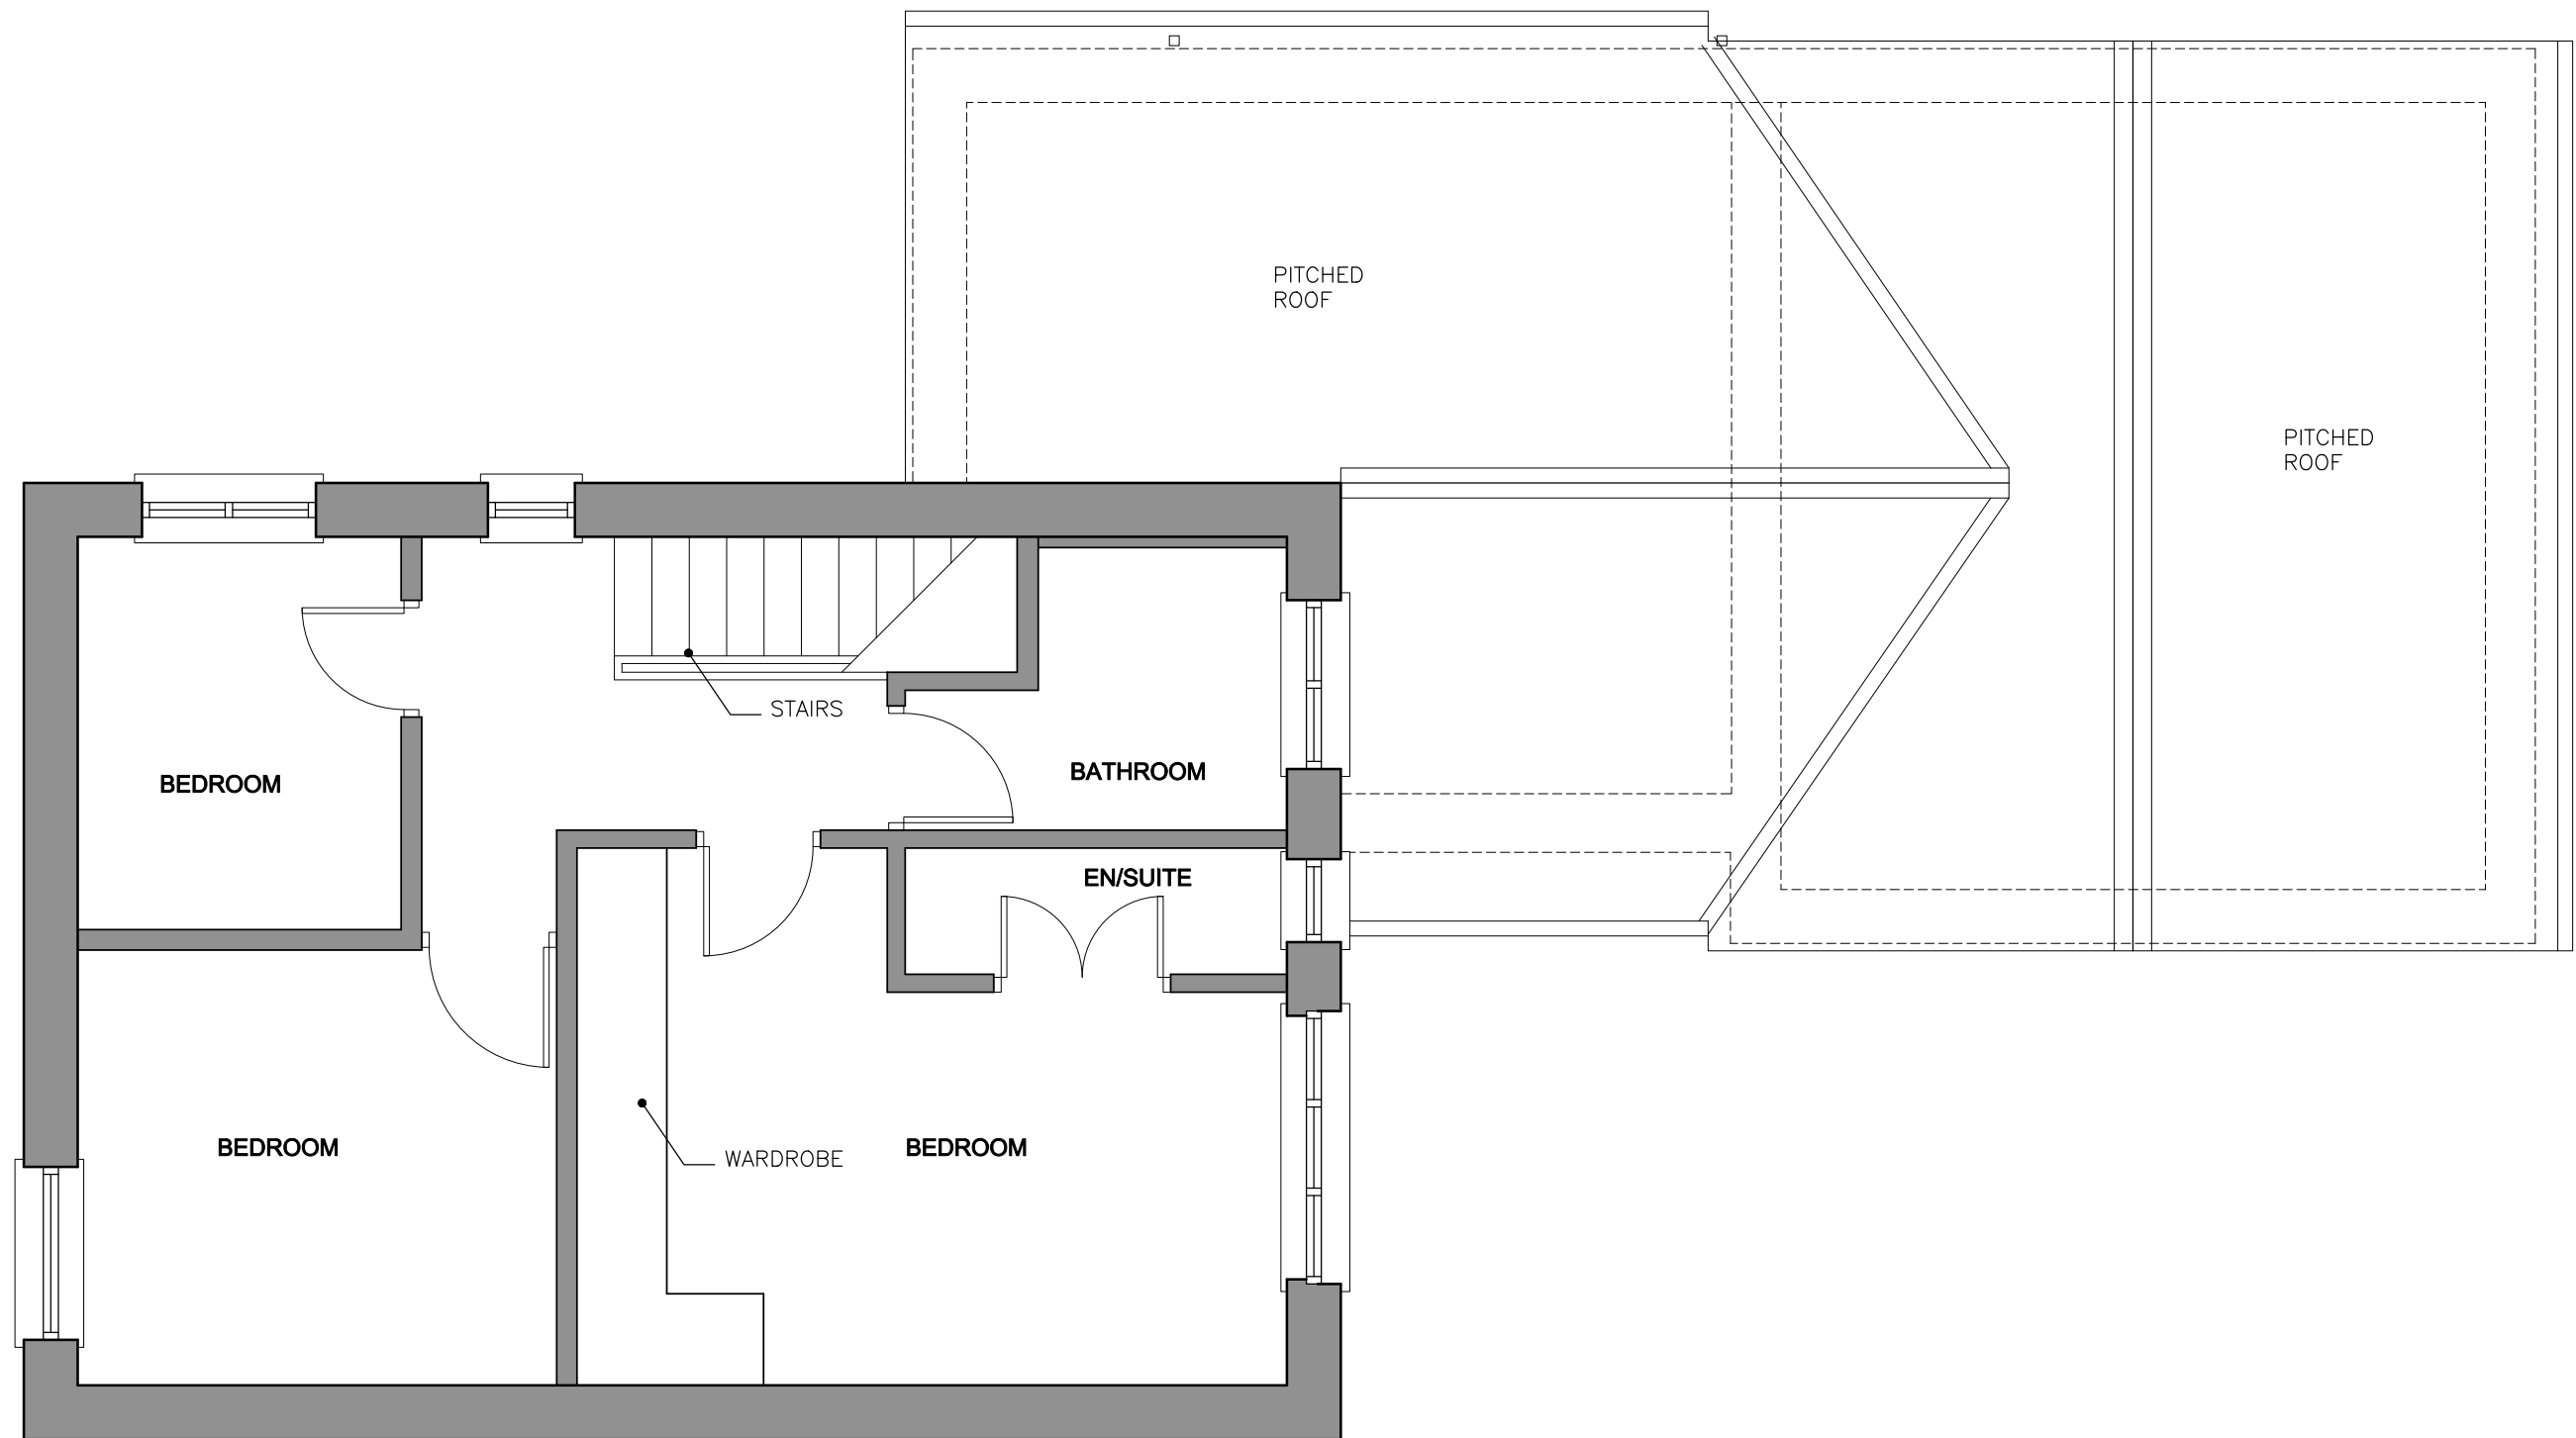

The designers note that the following health and safety risks relating to this drawing have not been eliminated during the design process:

holmearchitecture

17a Chapelgate • Scholes • Holmfirth • HD9 1SX
matt@holmearchitecture.com | www.holmearchitecture.com | 07975977532

All dimensions to be verified on site, and the Architect informed of any discrepancy.
All drawings and specifications should be read in conjunction with the H&S Plan

This drawing is the Property of Holme Architecture Limited ©
DO NOT SCALE FROM THIS DRAWING

DO NOT SCALE FROM THIS DRAWING

Existing First Floor Plan		
project number	drawing number	revision
099	202	

cad reference: D:\02 Projects\099 3 Victoria Springs Holmfirth\02 Design\200 Plans\099_202 Existing First Floor Plan.dwg