


Proposal: Installation of 3 Solar Panels
Client: Mr & Mrs C. Jones
Drawing no. CJR/2022/005
Drawing Title: South Elevation Proposed (Detail)
Date: Jan 2023
Scale: 1:20 @ A4

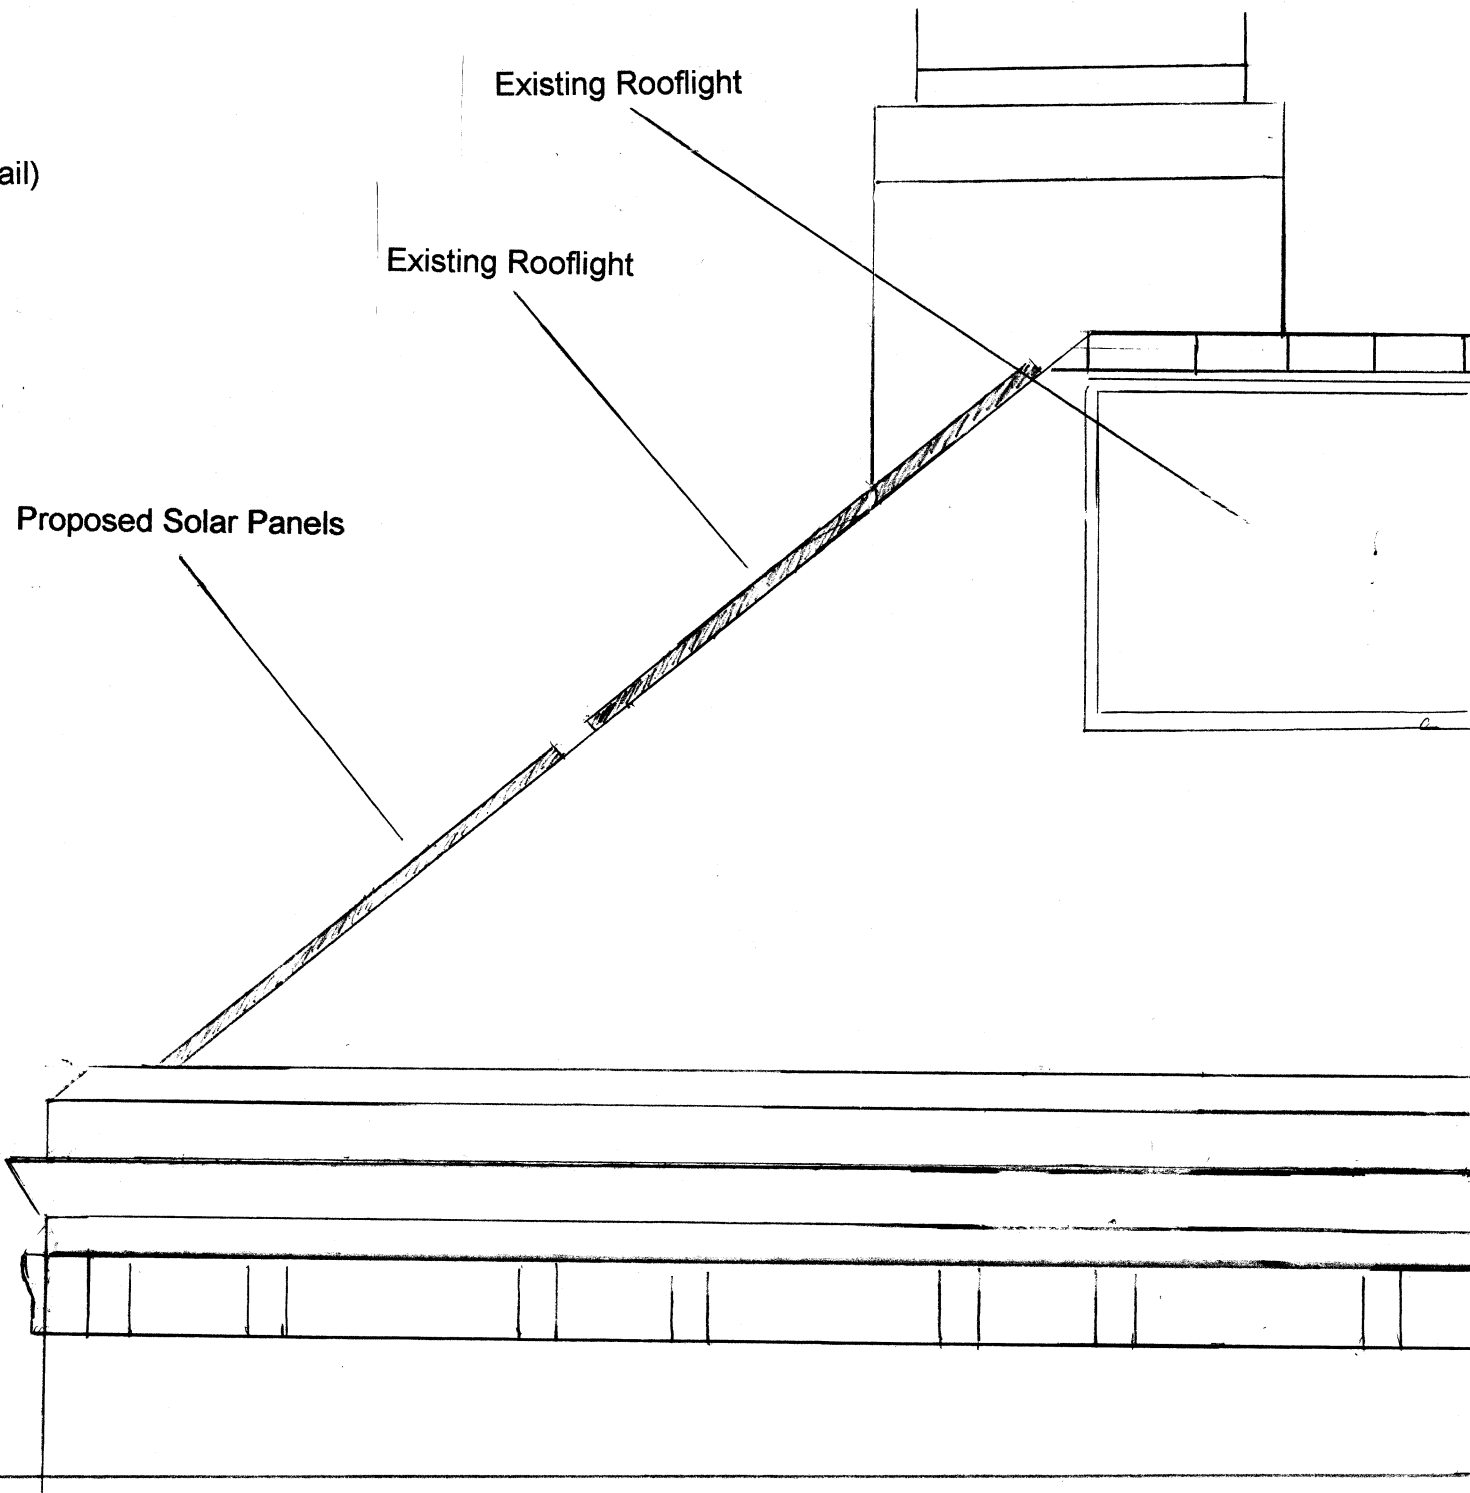

0 200mm 600mm 1m

Scale Bar