




Front Elevation
1:50




Side Elevation
1:50



Rear Elevation
1:50

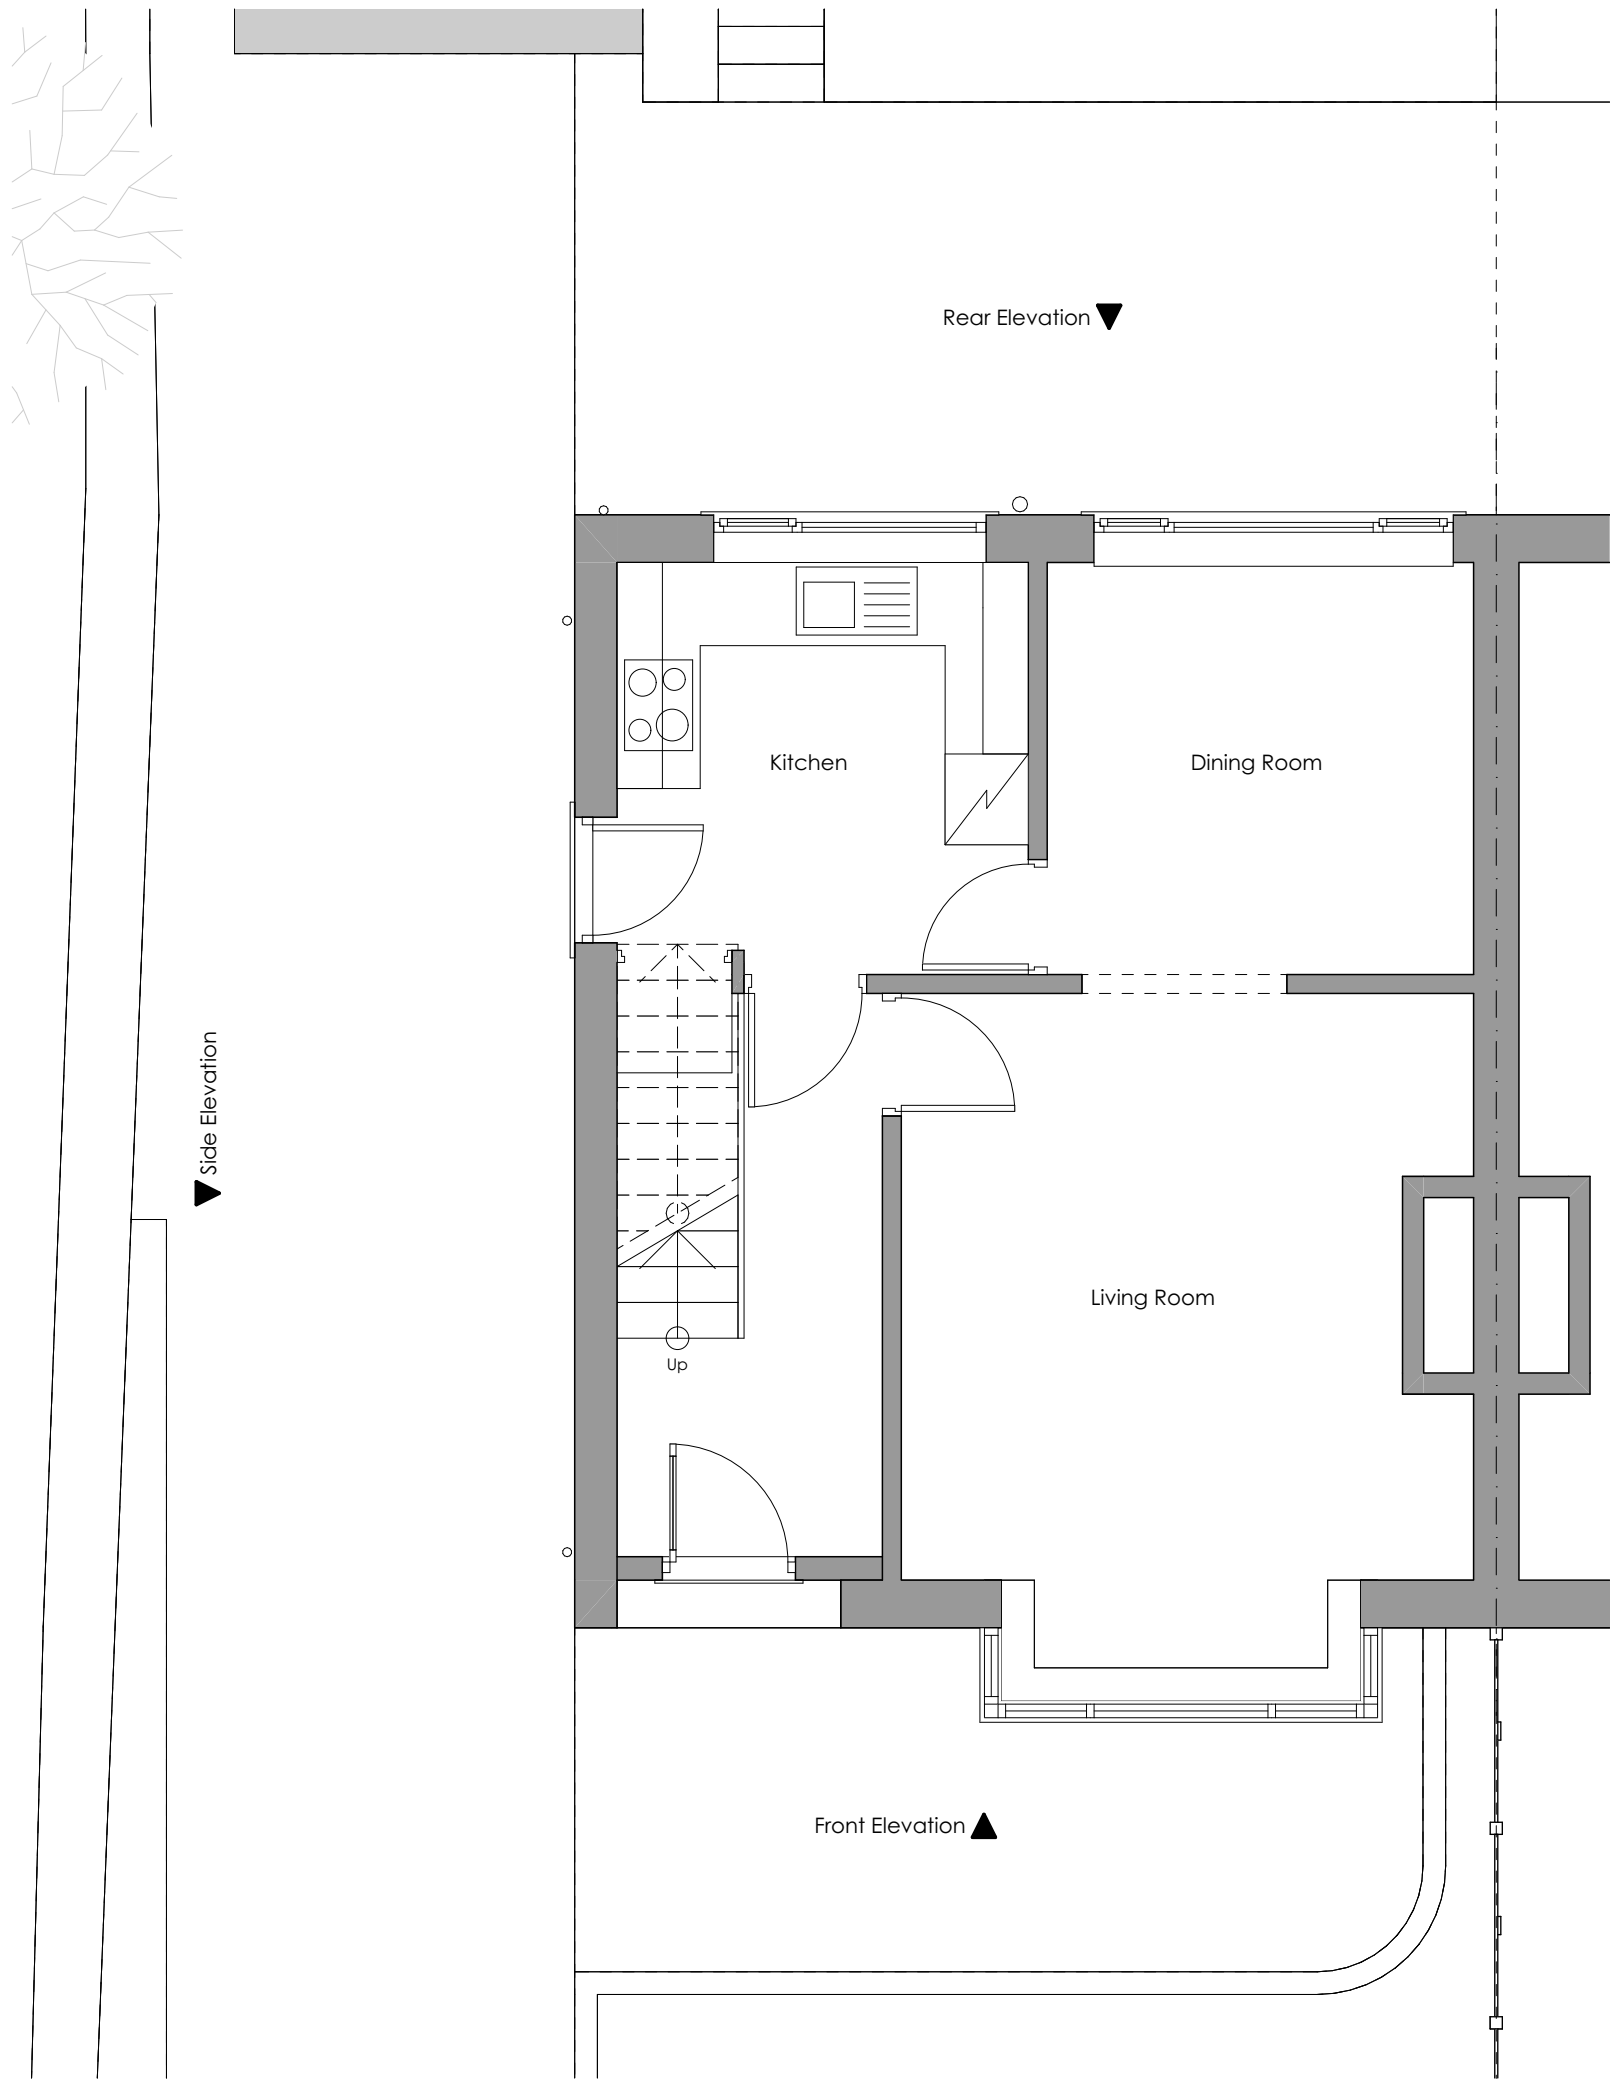

Ground Floor
1:50

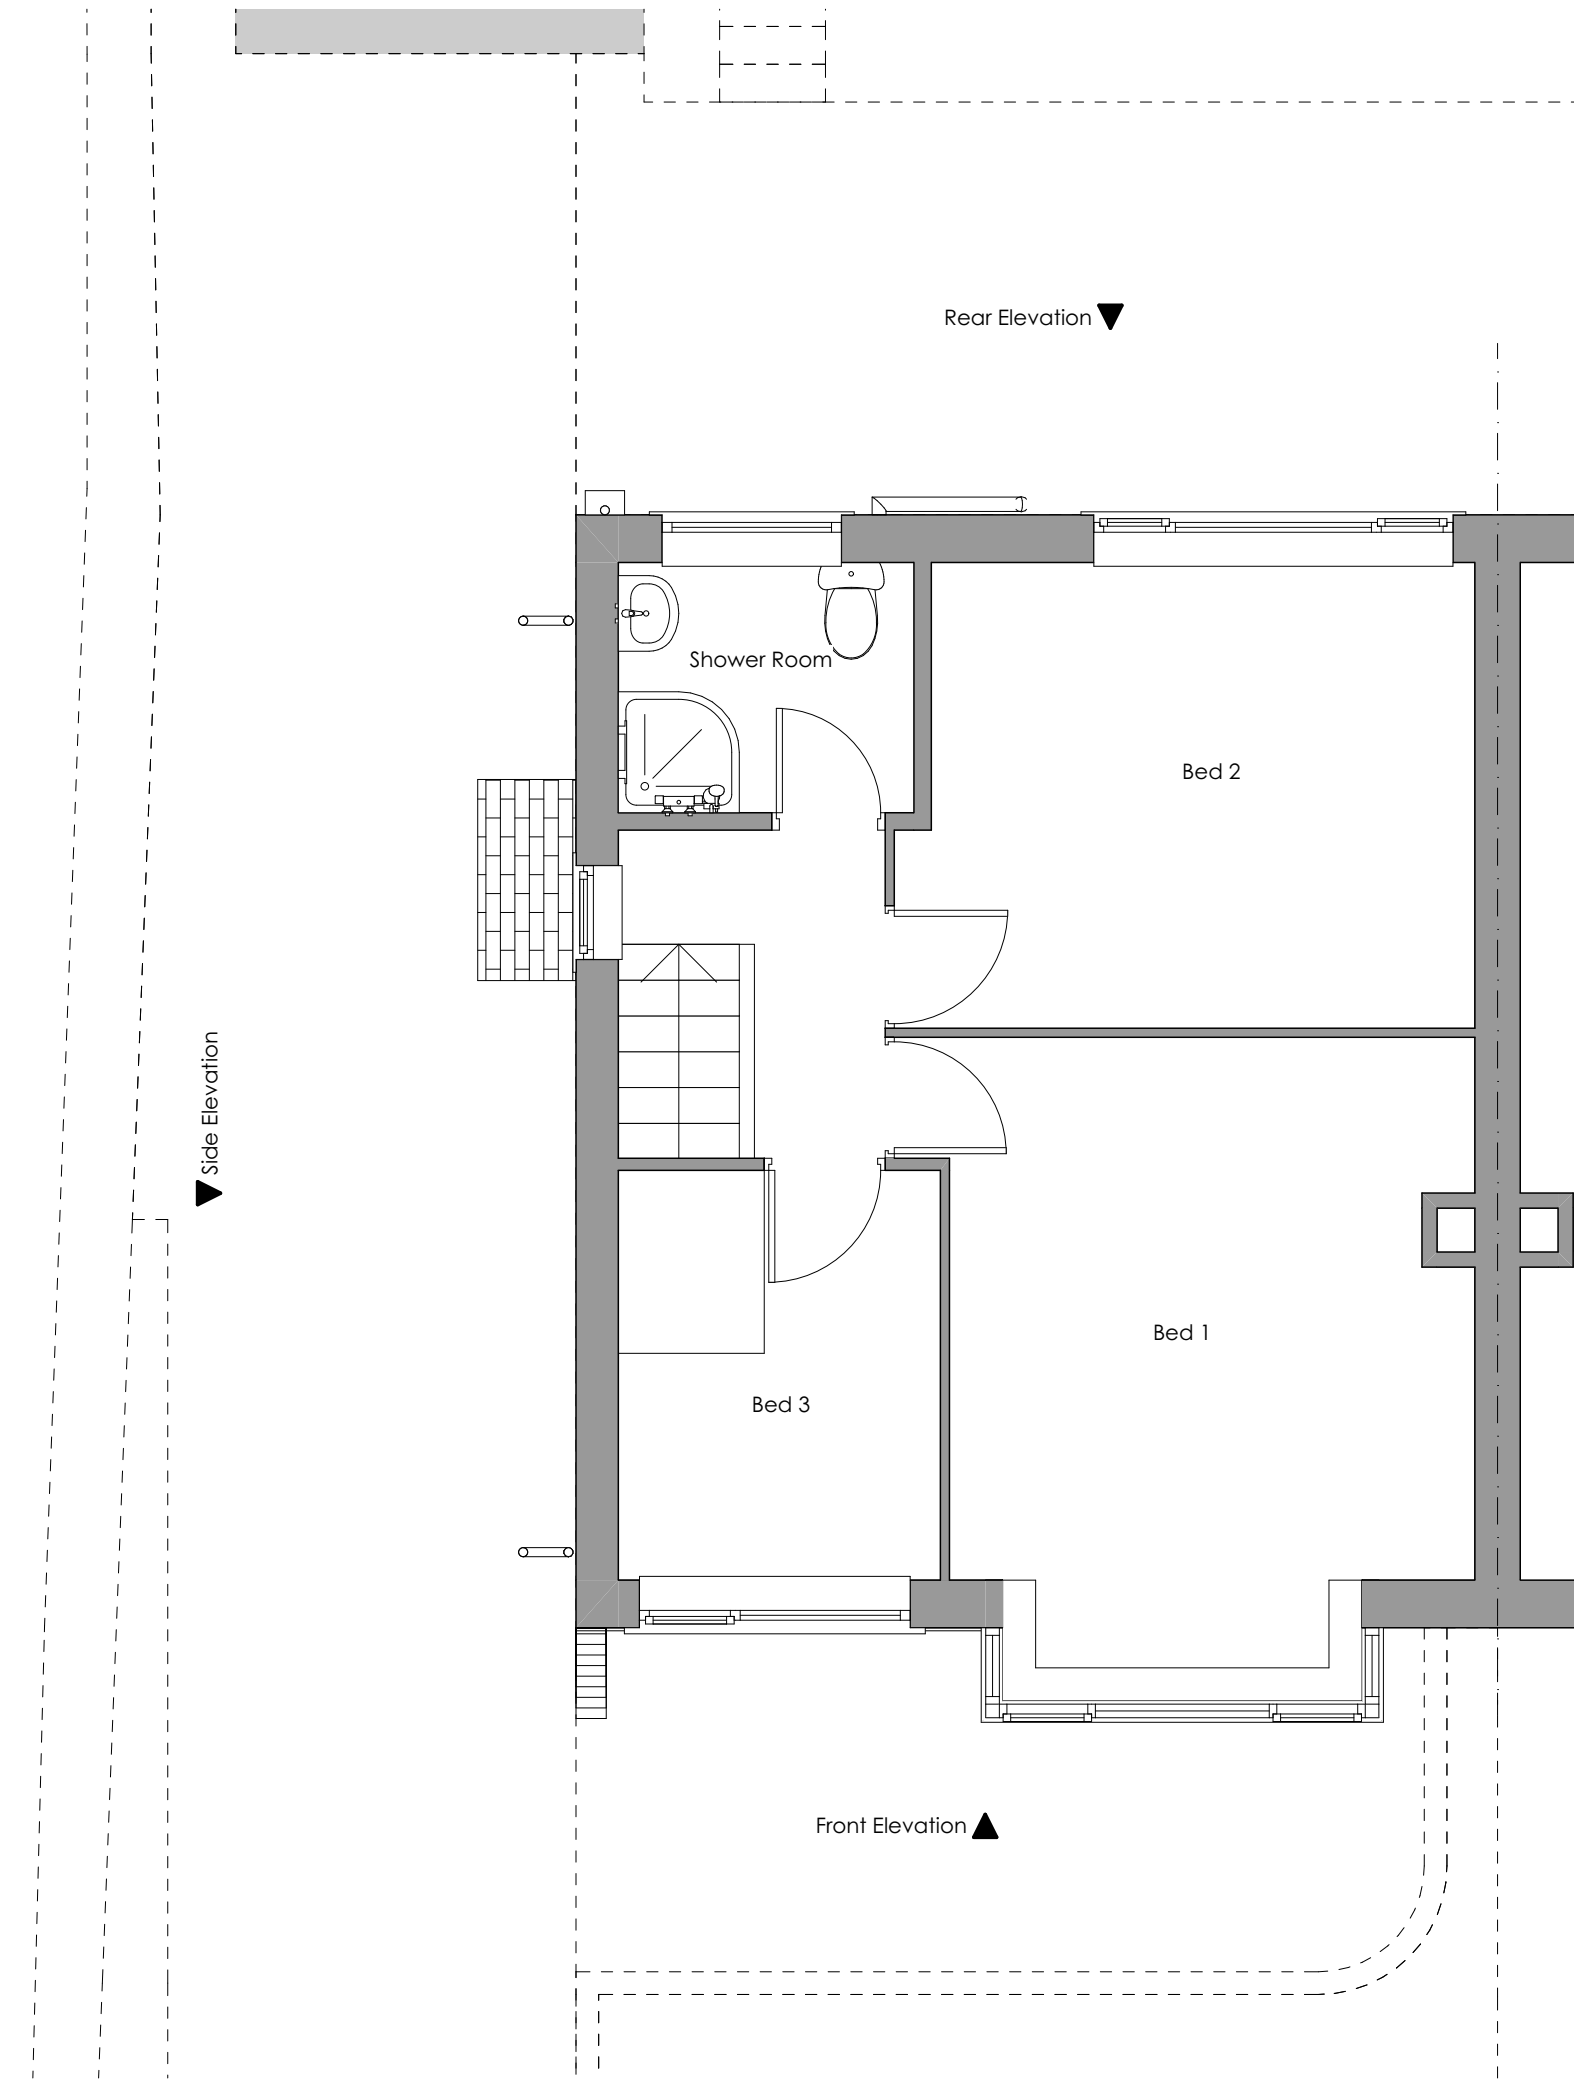

First Floor
1:50





Existing - Render 1



Existing - Render 2

General Notes

THIS DRAWING HAS BEEN PREPARED FROM HAND MEASURED SURVEY INFORMATION AND IS FOR INFORMATION PURPOSES ONLY. DO NOT SCALE FROM DRAWING. USE FIGURED DIMENSIONS ONLY. ALL DIMENSIONS MUST BE CHECKED AND VERIFIED ON SITE PRIOR TO COMMENCEMENT OF WORK AND DESIGNER TO BE NOTIFIED OF ANY DISCREPANCIES.

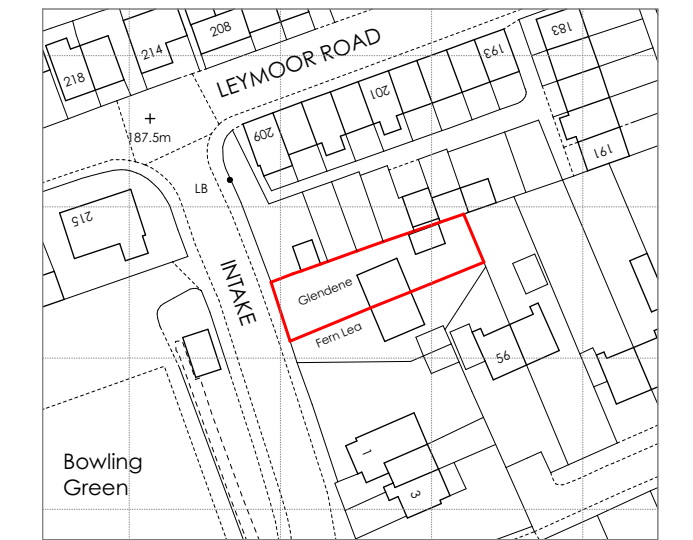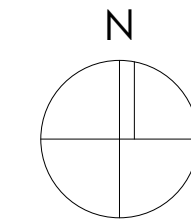

Site Location Plan
1:1250

Revision	Description	Issued	Checked	Date
Client: Mr Thwaite				
Project: Glendene, Infake, Golcar				
Drawing: Existing Survey				

Drawing Status:

PLANNING

Date:	Scale @ A1:	Drawn by:
JAN 23	1:50 / 1250	AB
Project No:	Drawing No:	Revision:
226	(0-) 01	