



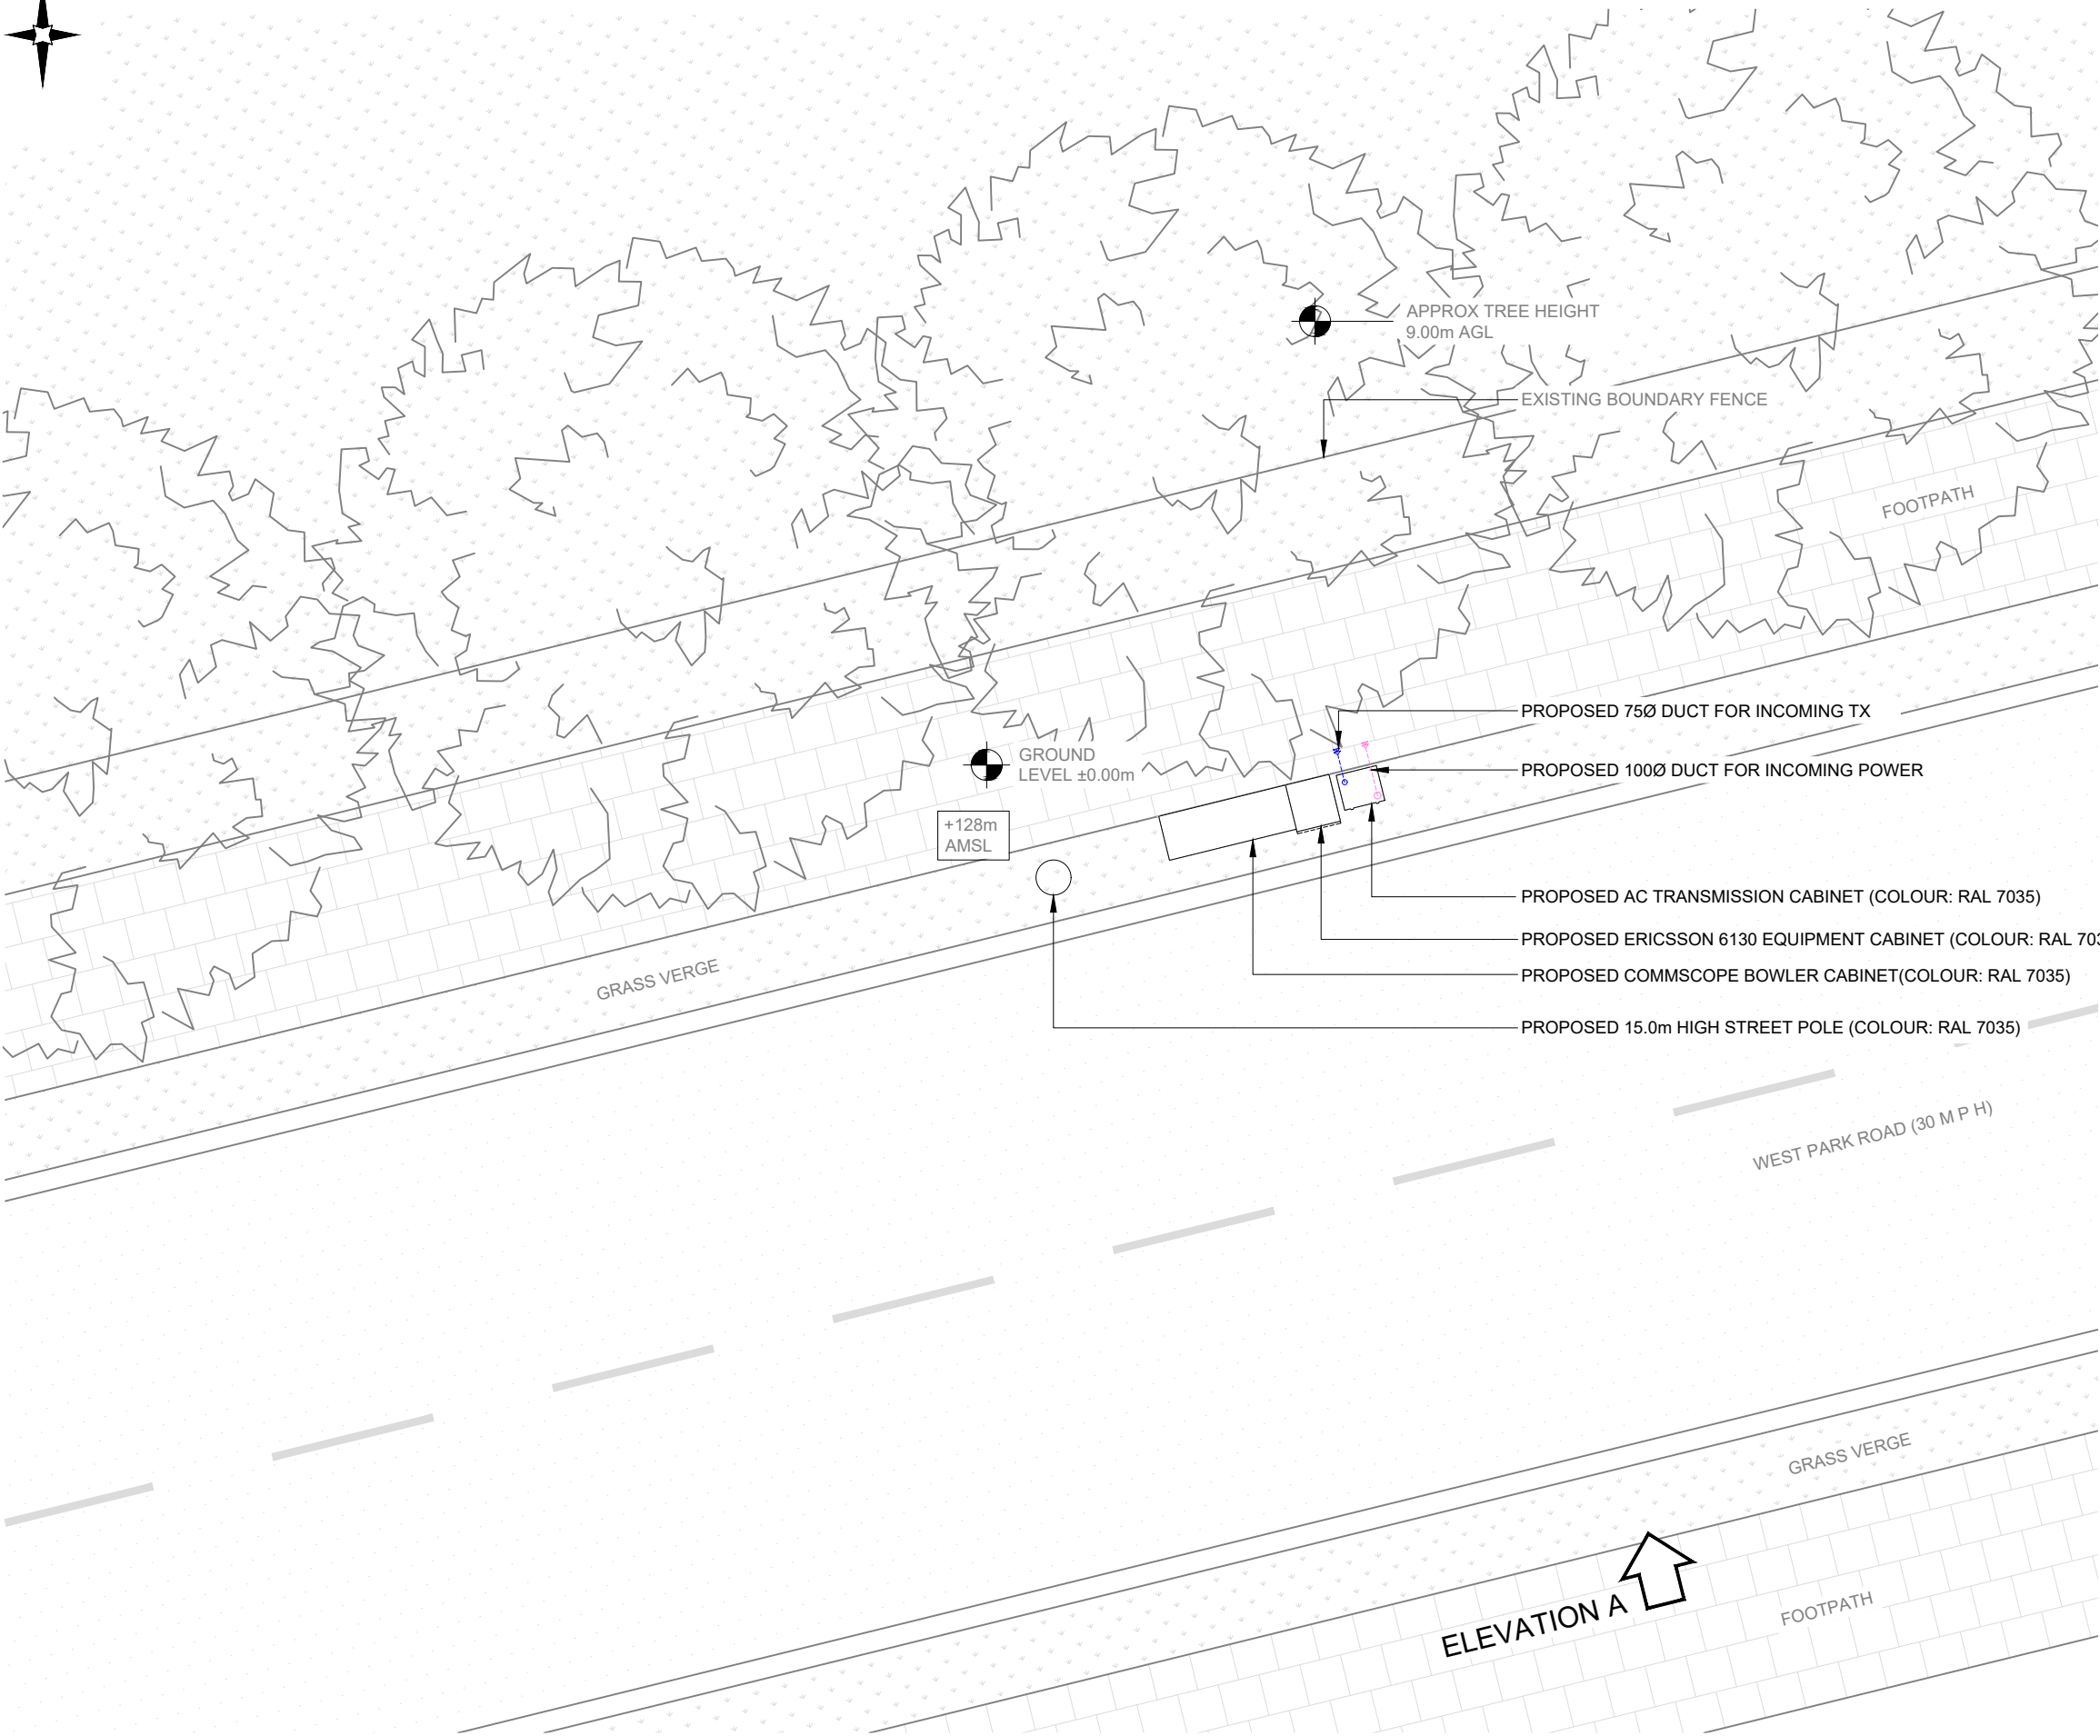

PROPOSED SITE PLAN

 

NOTES:
1. ALL DIMENSIONS IN MM UNLESS OTHERWISE NOTED.

A	Issued for Planning	TCL	TCL	05.01.23
REV	MODIFICATION	BY	CH	DATE

CK Hutchison Networks (UK) Limited

Green Park,
450 Longwater Avenue,
Reading,
RG30 3UR

Design Consultant & Principal Contractor:

GBC

Great British Communications
Lapwing House, Block 3 Forward Point,
Ton House Lane, Widnes, Cheshire, WAB 0SL
t. 44 (0)151 420 4128
www.gbcservices.co.uk

Site Name:

WEST PARK ROAD SW

3UK Nominal ID:

KKS25889

Address:

WEST PARK ROAD
OPP. No. 37 WEST PARK ROAD
BATLEY
WF17 7EN

Title:

215 PROPOSED SITE PLAN

Project:

UNILATERAL SW

Purpose of Issue:

PLANNING

MBNL/TM/H3G Cell ID:

KKS274/TBC/WF0500

Drawing No:

KKS25889_KKS274_TBC_WF0500_GA_REV_A

Issue:

A