





Front Elevation

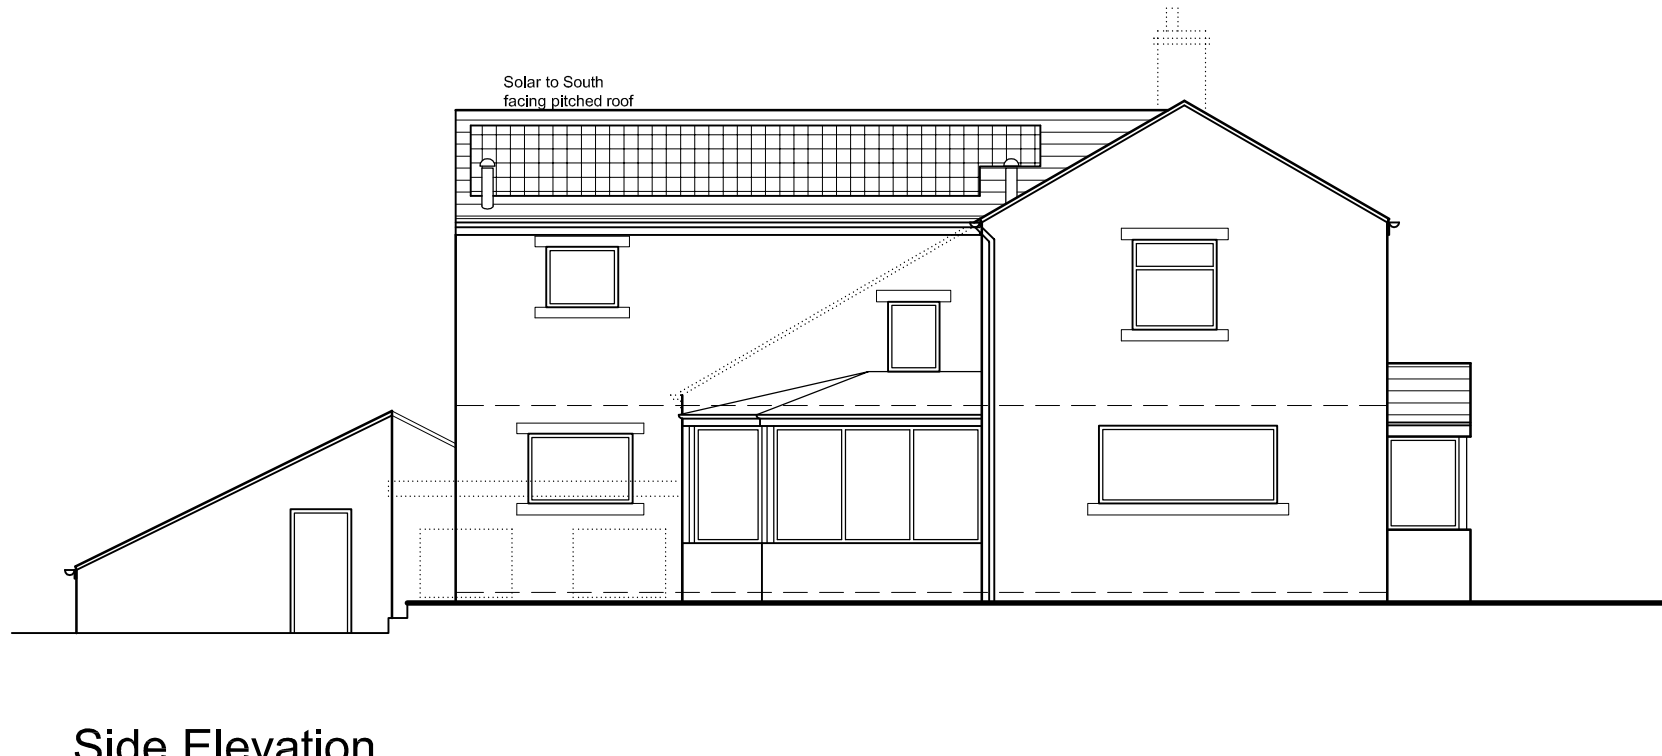


Side Elevation

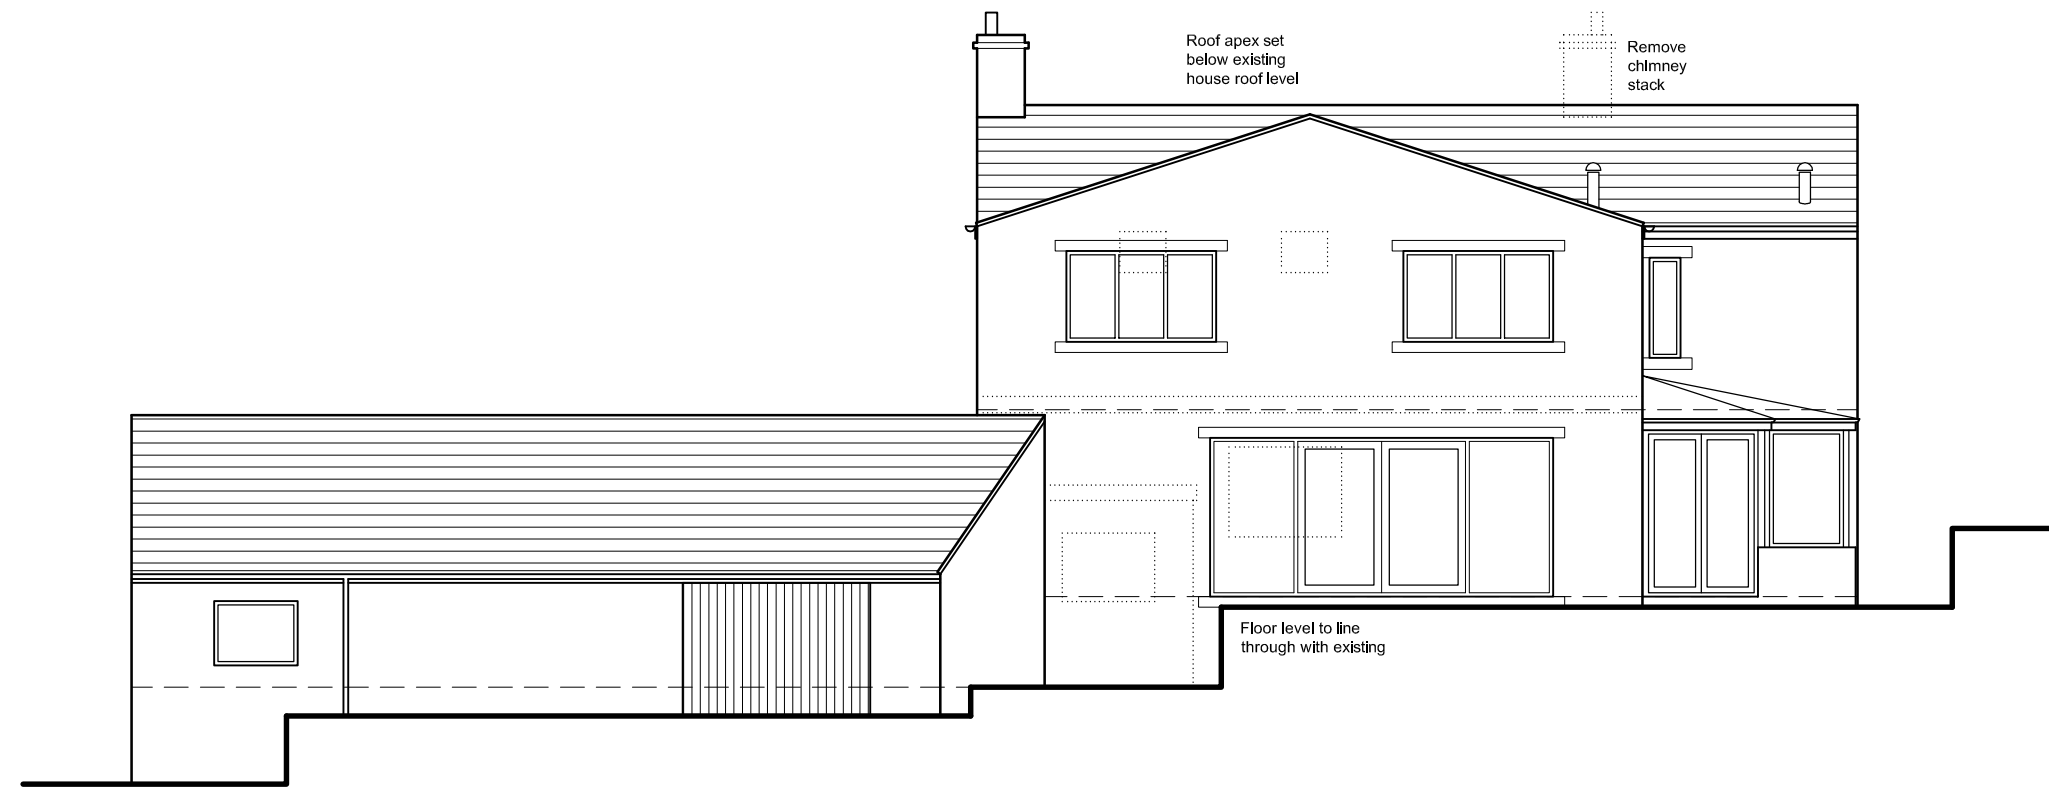


Rear Elevation




Side Elevation

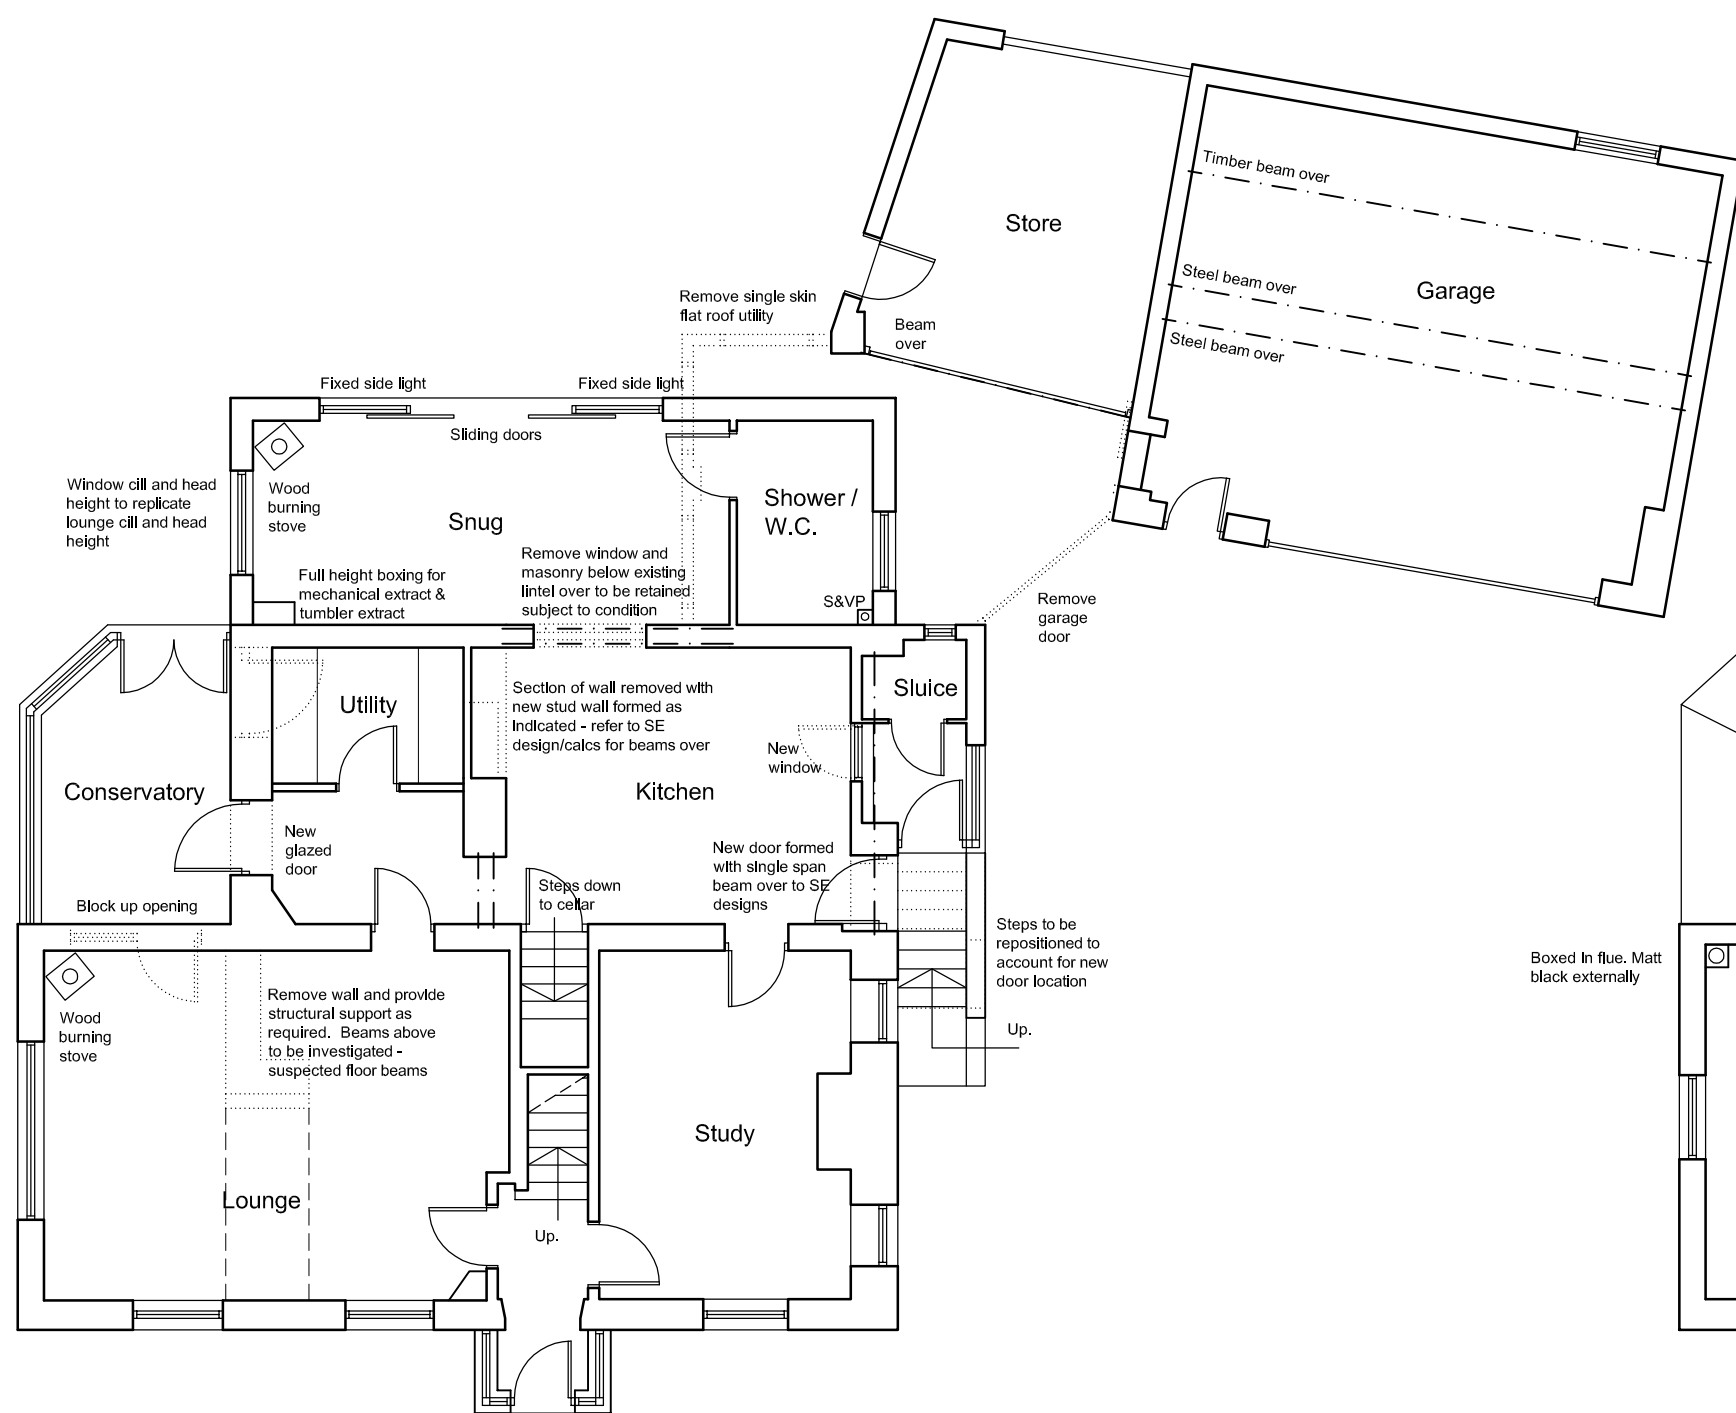

Ground Floor Plan

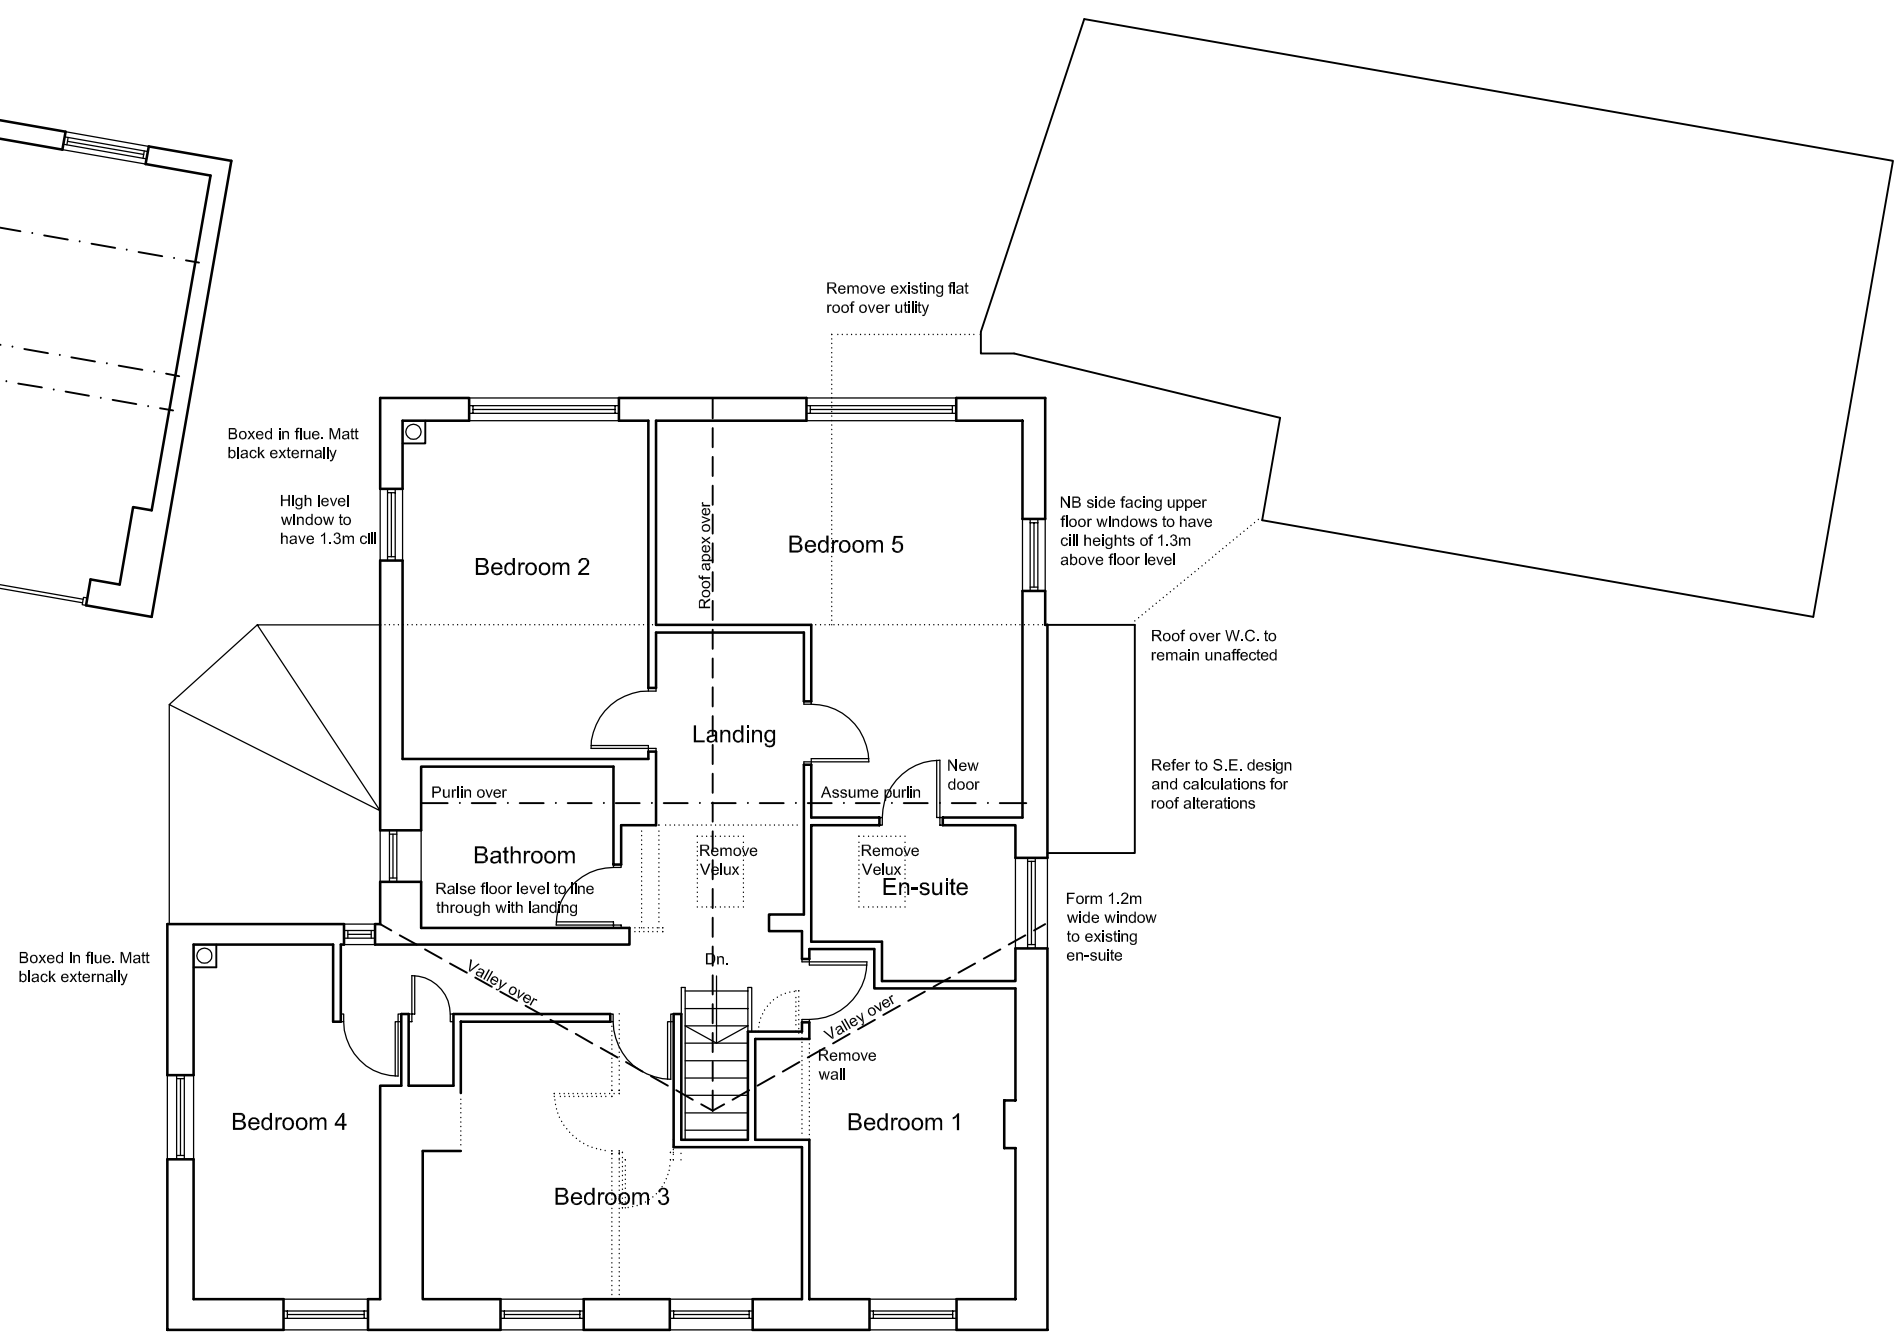

First Floor Plan

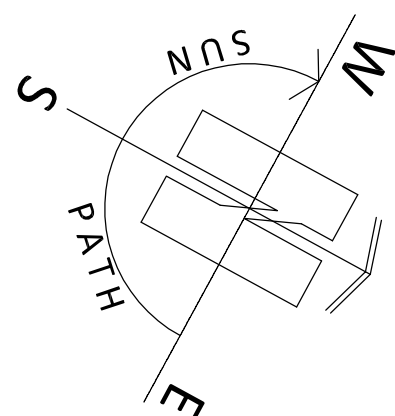

ARCHITECTURE | PLANNING | DESIGN

Malkin Farm
Brow Lane
Holmfirth
HD9 2RJ
07946872499
paul@paulmatthewsarchitectural.co.uk
www.paulmatthewsarchitectural.co.uk

Company Registration Number: 09898149 – Company
Registered in England and Wales

Project
Erection of Extensions and Alterations to Dwelling
at Salt Pie Farm, Penistone Road, Birds Edge,
Huddersfield, HD8 8XP
Client

Mr & Mrs M Watson

Drawing Title/Issue

Proposed Plans and Elevations

scale 1:100 date 08/2022 sheet size A1 dwg. no. 20/581/04b (pitched)

Do not scale from drawing, use figured dimensions only.

All dimensions must be checked and verified on site prior to commencement of works and architect to be notified of any discrepancies.

The copyright for these drawings remains the property of Paul MatthewsArchitectural Ltd. They must not be reproduced in any way without prior written consent from the originator (Paul MatthewsArchitecturalLtd).