




NOTE: ALL DIMENSIONS SHOWN ARE PROVISIONAL DIMENSIONS ONLY & SHOULD NOT BE READ AS EXACT MEASUREMENTS. THESE MAY NEED TO BE ALTERED DUE TO SITE CONSTRAINTS/ INSPECTION
 THE DRAWINGS AND DESIGN ARE THE COPYRIGHT OF L'ARCHE DEVELOPMENTS YORKSHIRE LTD & SHOULD NOT BE RE-PRODUCED WITHOUT PRIOR PERMISSION

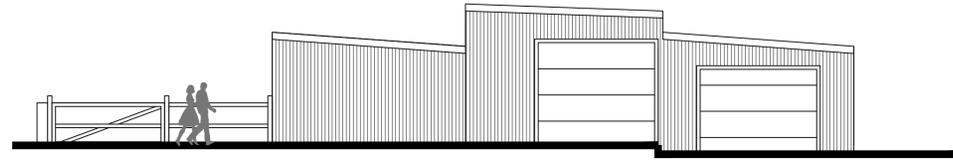


PROPOSED FRONT ELEVATION

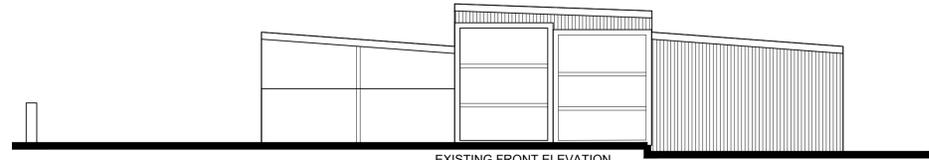


EXISTING FRONT ELEVATION

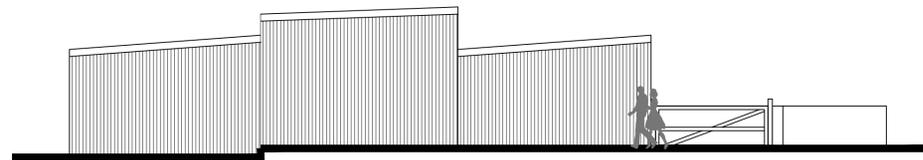


PROPOSED REAR ELEVATION

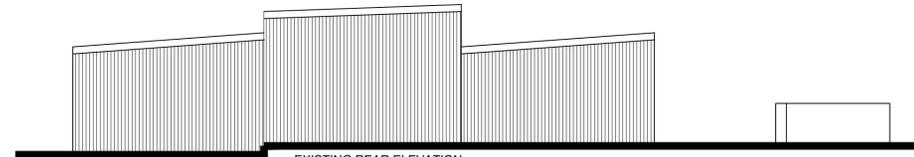


EXISTING REAR ELEVATION

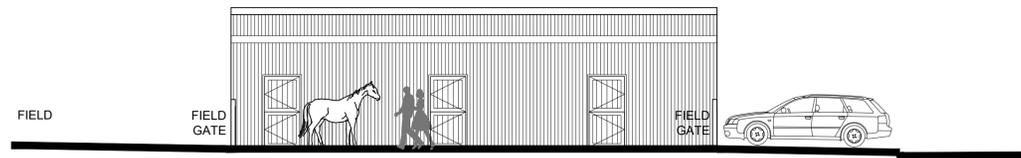


PROPOSED SIDE ELEVATION OF STABLE YARD

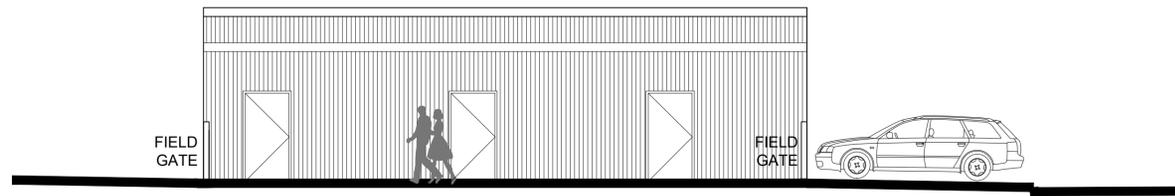

EXISTING SIDE ELEVATION

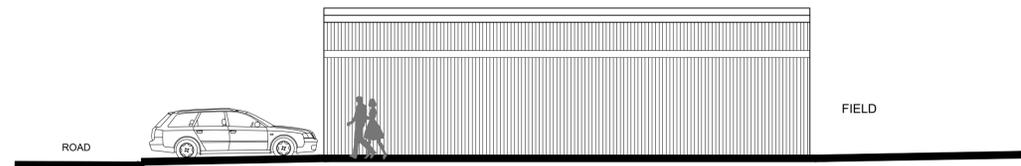

PROPOSED SIDE ELEVATION

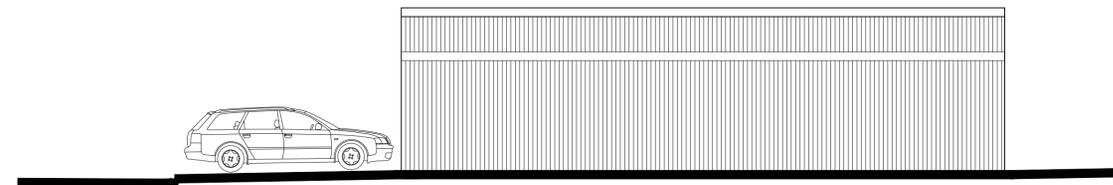

EXISTING SIDE ELEVATION

DRAWING DESCRIPTION
 Existing & Proposed Elevations

JOB TITLE
 Barns and land adj Jagger Hill Farm
 Jagger Lane

CLIENT
 M. Lake

DRAWN BY	SCALE: 1:100 @ A1
DATE Oct 2022	DRAWING NO. 2116-00-02
CHECKED	REVISION B



L'Arche Developments (Yorkshire) Ltd
 3 The Grange
 The Old Brickworks
 604 407
 mail@larchedevelopments.co.uk
 Company Reg: 2115586 VAT No: 345323555
 Claire Parker-Hughes 01777226499 & Emma Harris 01779724443