



Side Elevation NE
1 : 100

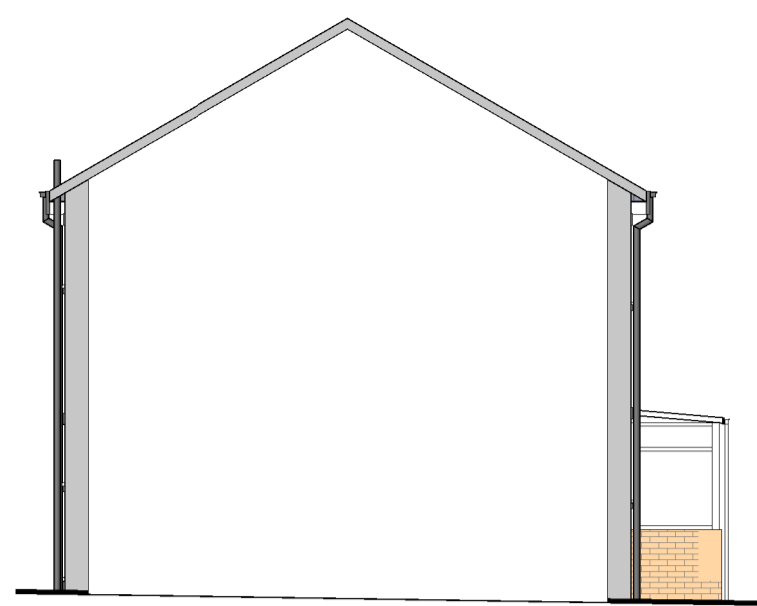

Sectional Elevation SW
1 : 100




Side Elevation NE
1 : 100

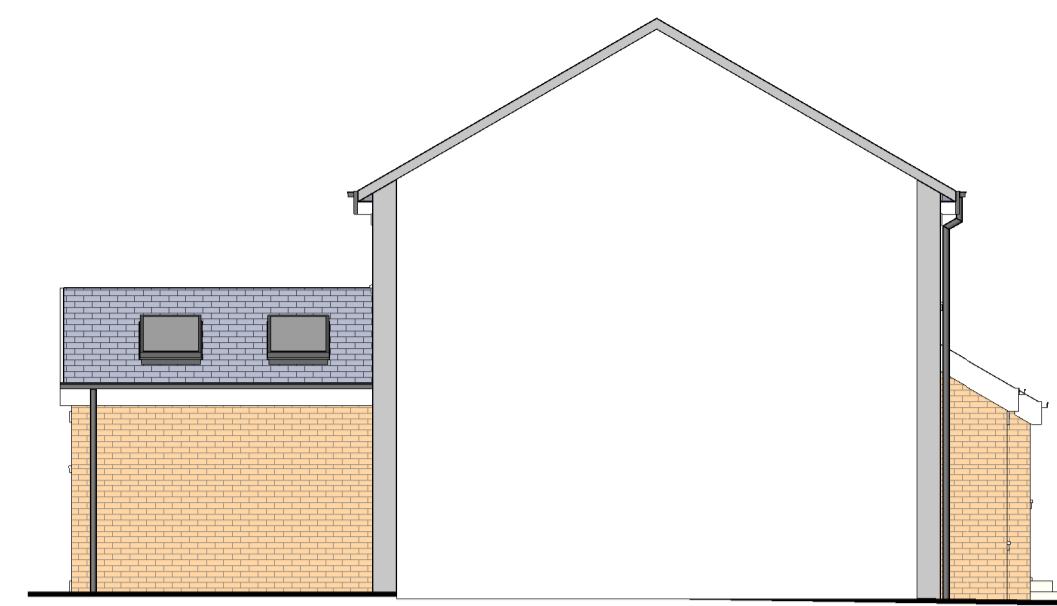



Sectional Elevation SW
1 : 100





Rear Elevation NW
1 : 100

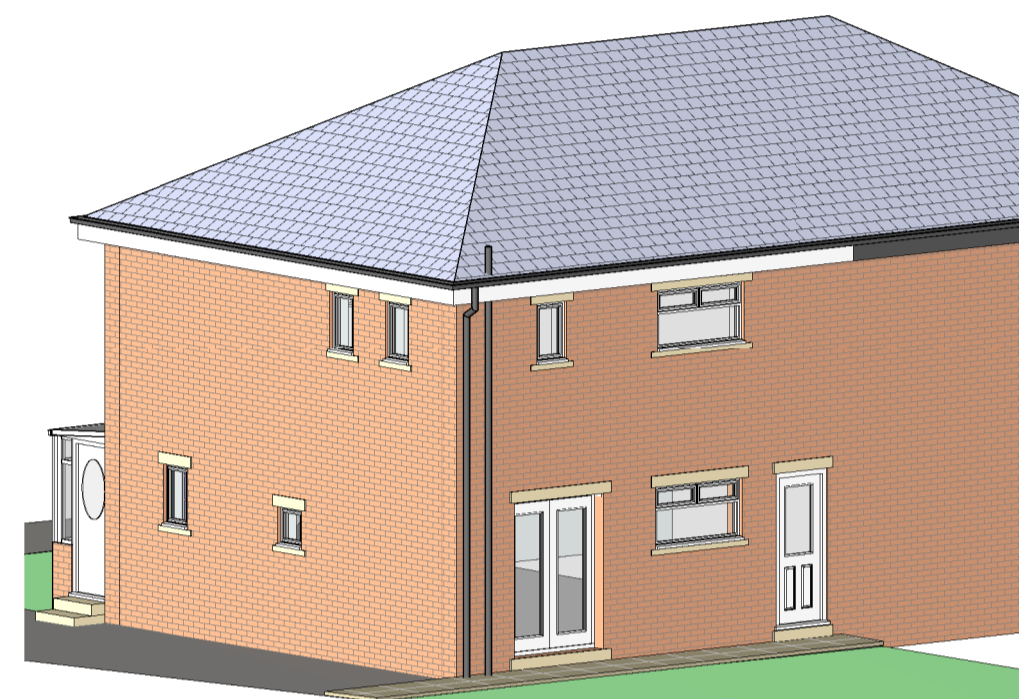


Rear Elevation NW
1 : 100

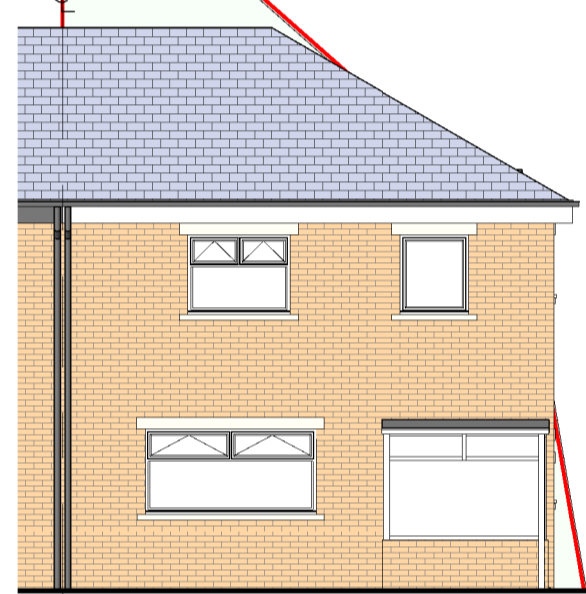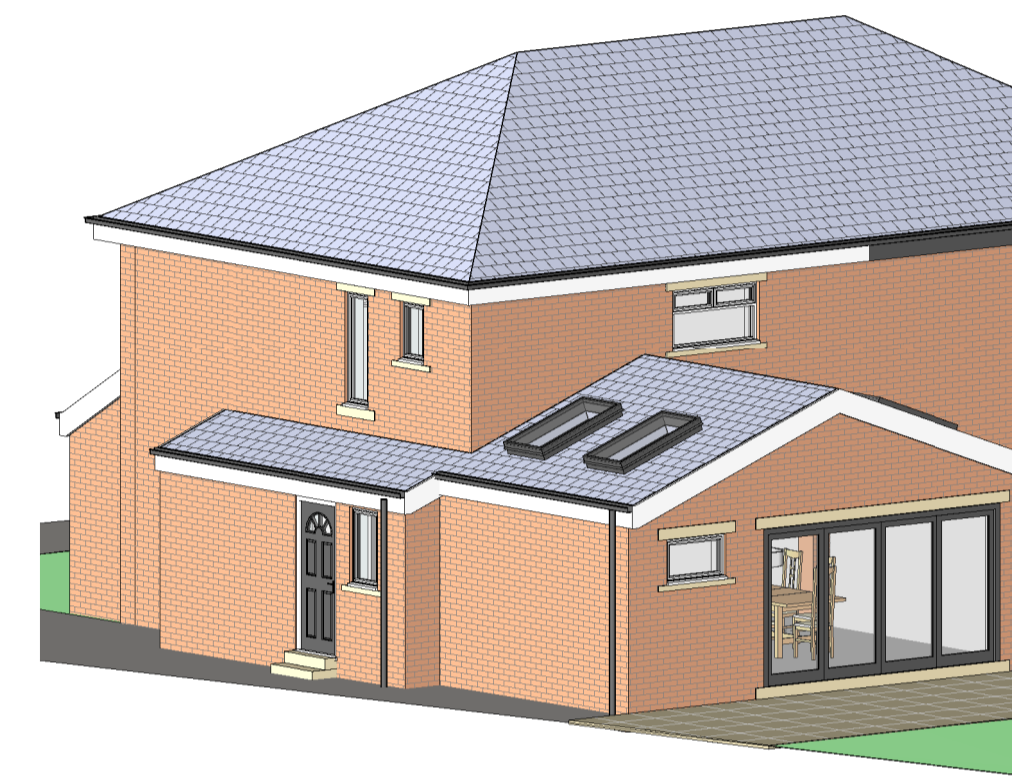


Front Elevation SE
1 : 100

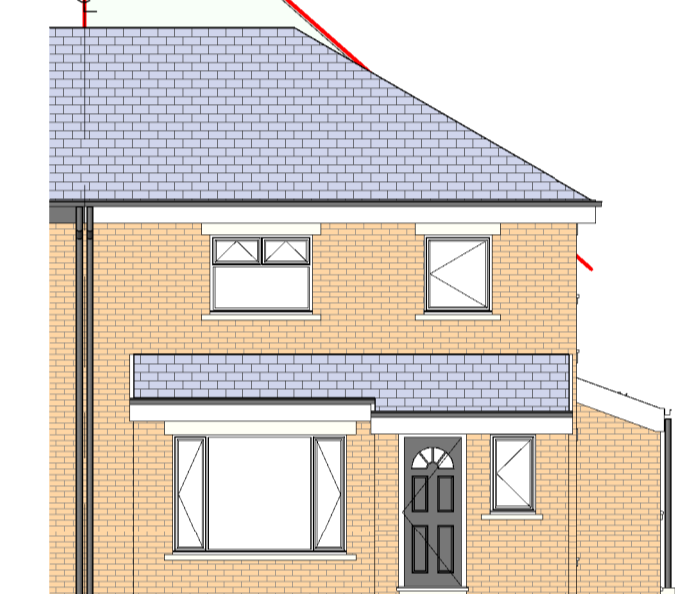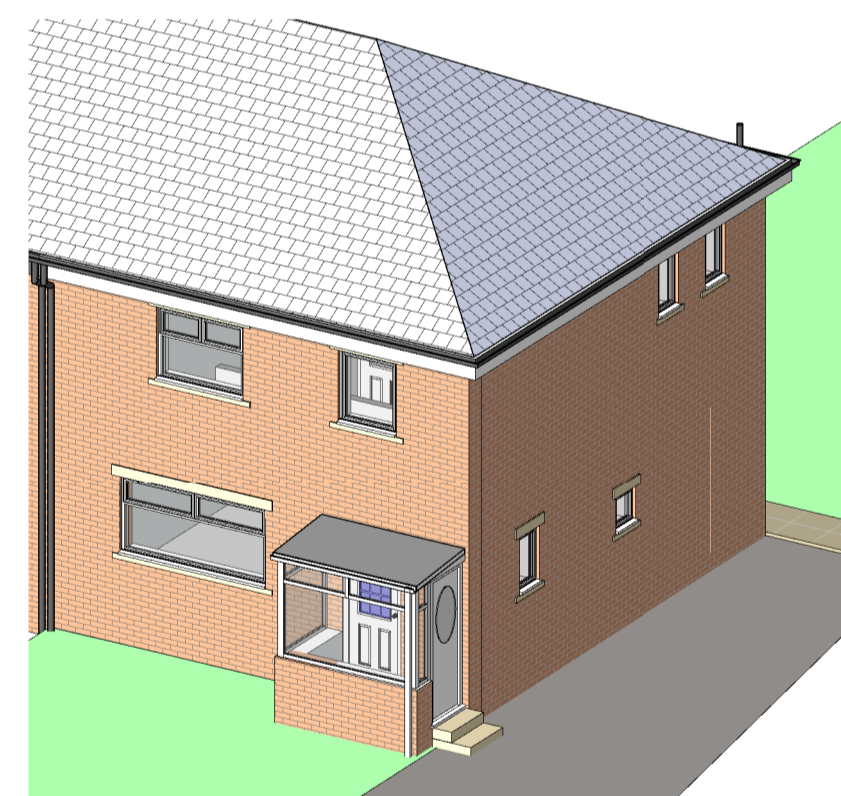

Front Elevation SE
1 : 100

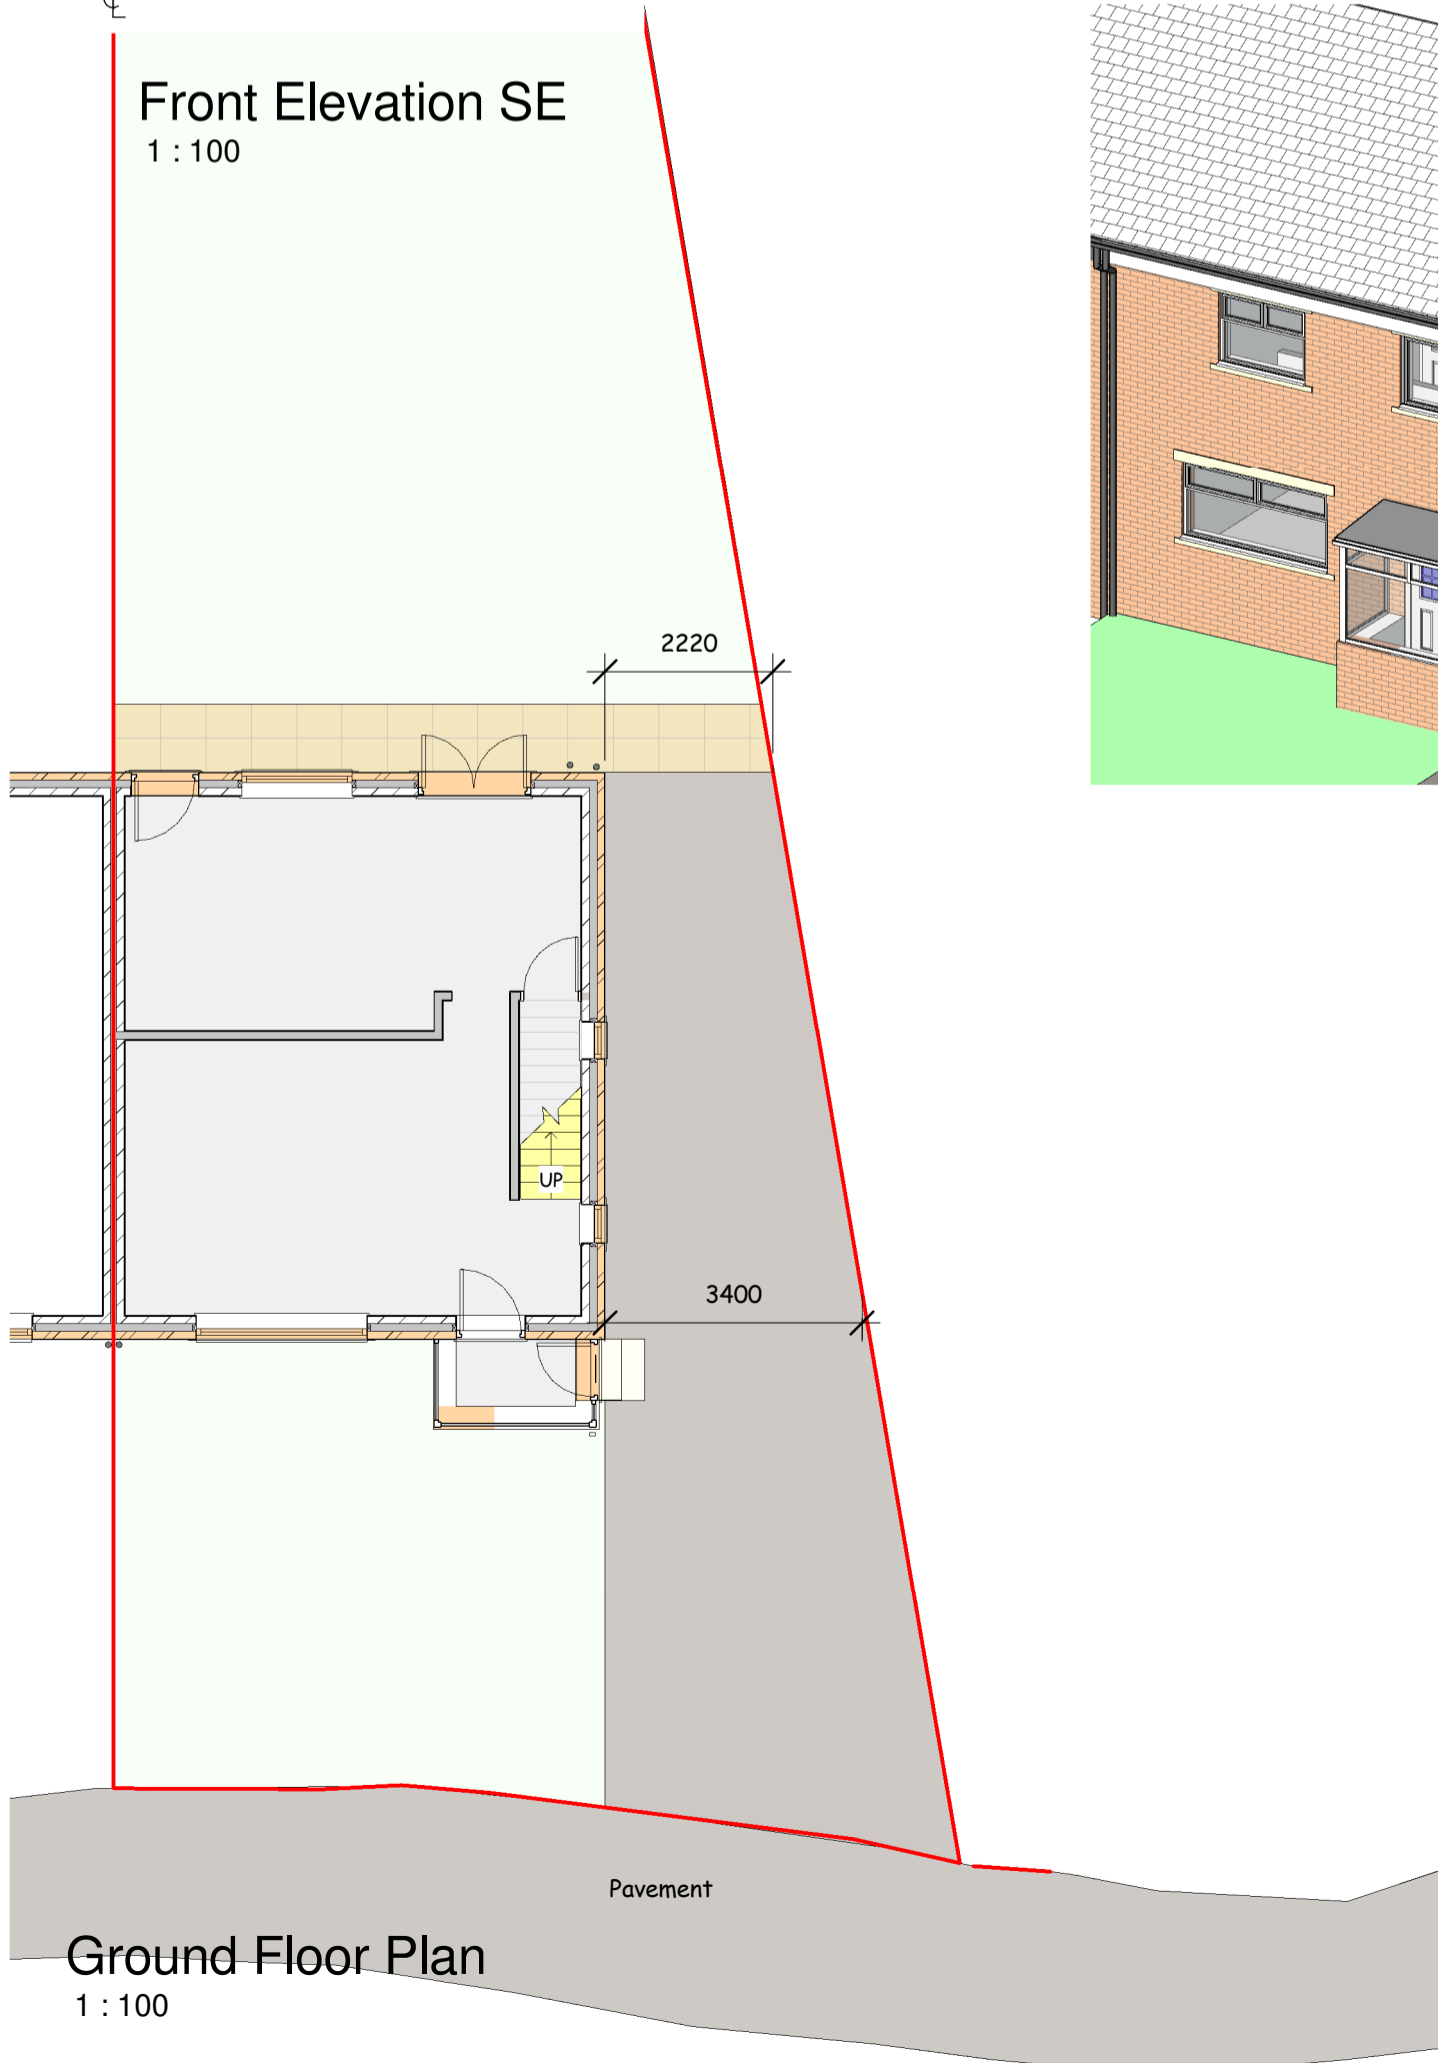


Ground Floor Plan
1 : 100

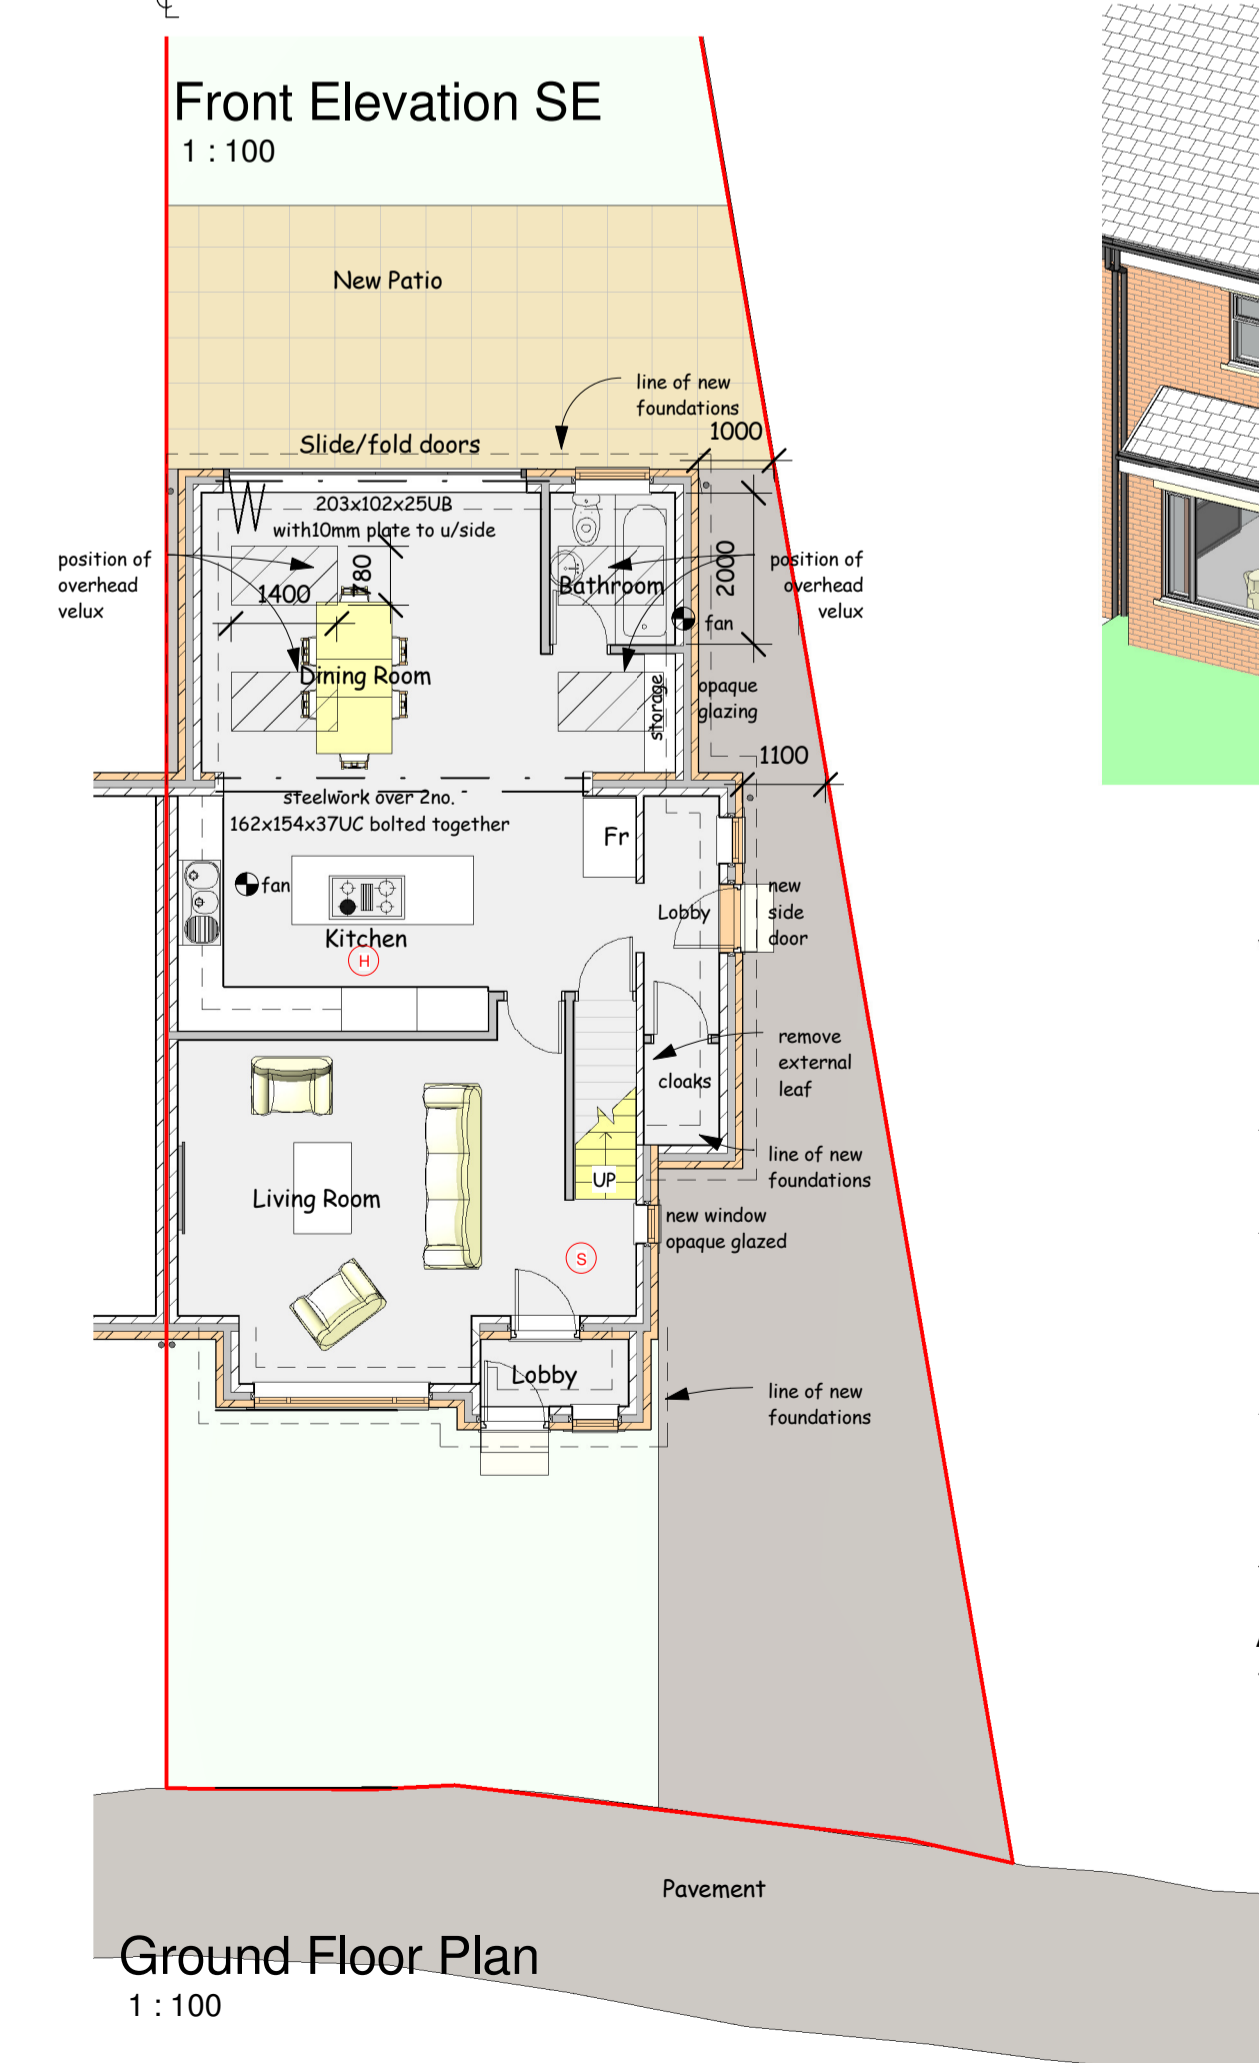

Ground Floor Plan
1 : 100



A4 Location Plan
1 : 1250

 

scale 1 : 100 @ sheet size A1

This drawing is copyright and must not be reproduced without written permission
Do not scale - Use figured dimensions only

Project Proposed Front and Rear Extension and Dropped Kerb at 63 Sunny Heys, Meltham, Holmfirth. HD9 5PB

Client Mr M Zatorski

Dwg Title Plans, Elevations and Views as Existing and Proposed

Dwg No. 2219 - 01 Rev A

Scale 1 : 100 1 : 1250

Date 1/12/2022

DB ARCHITECTS

31 Moor View, Meltham, Holmfirth, HD9 5RT
t:01484 850579 e:david.dbarchitects@virginmedia.com

