




HOUSE ELEVATIONS

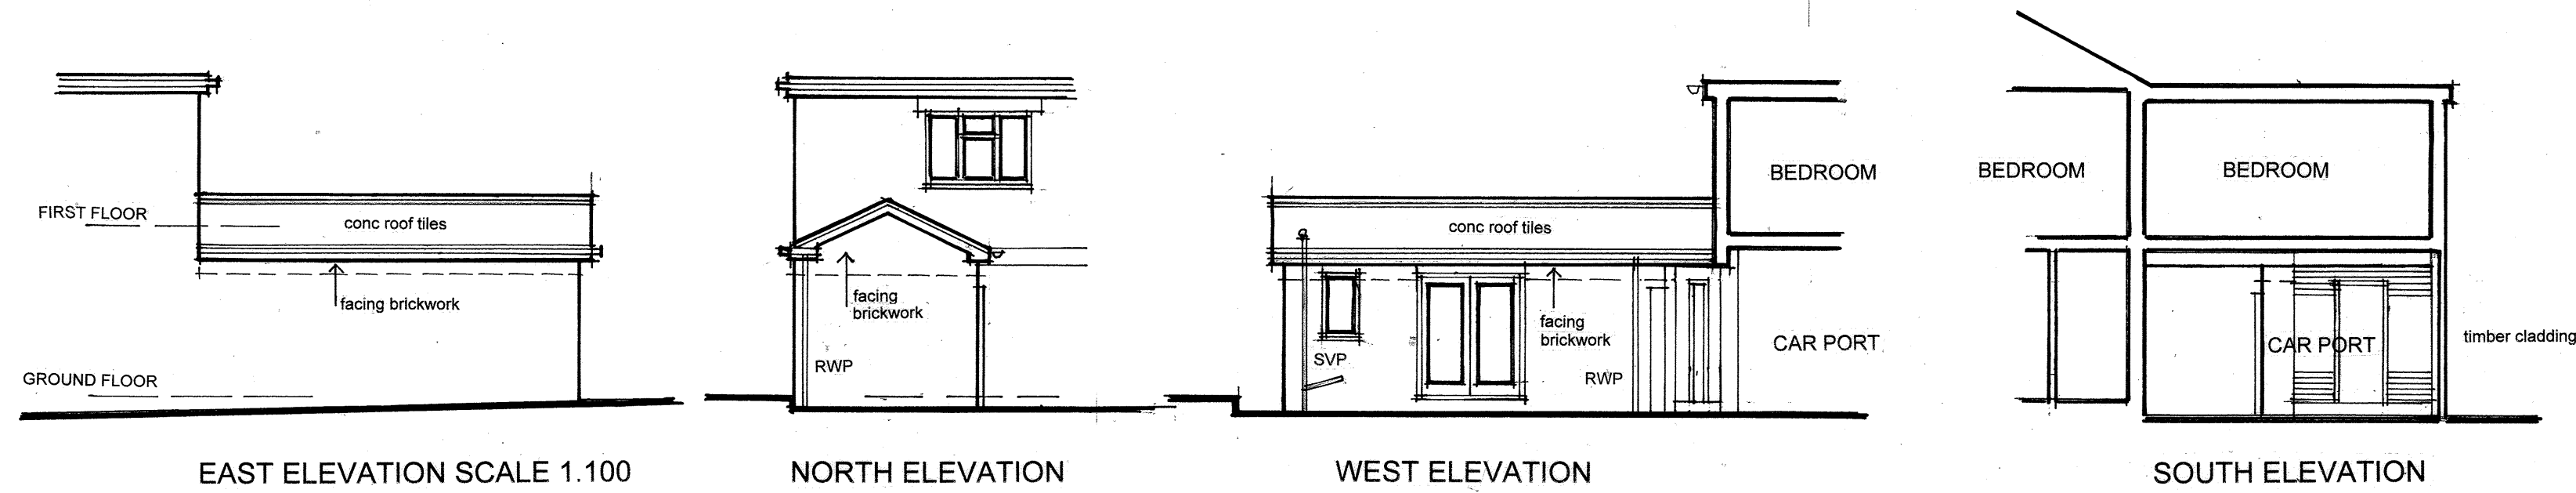

GARAGE ELEVATIONS

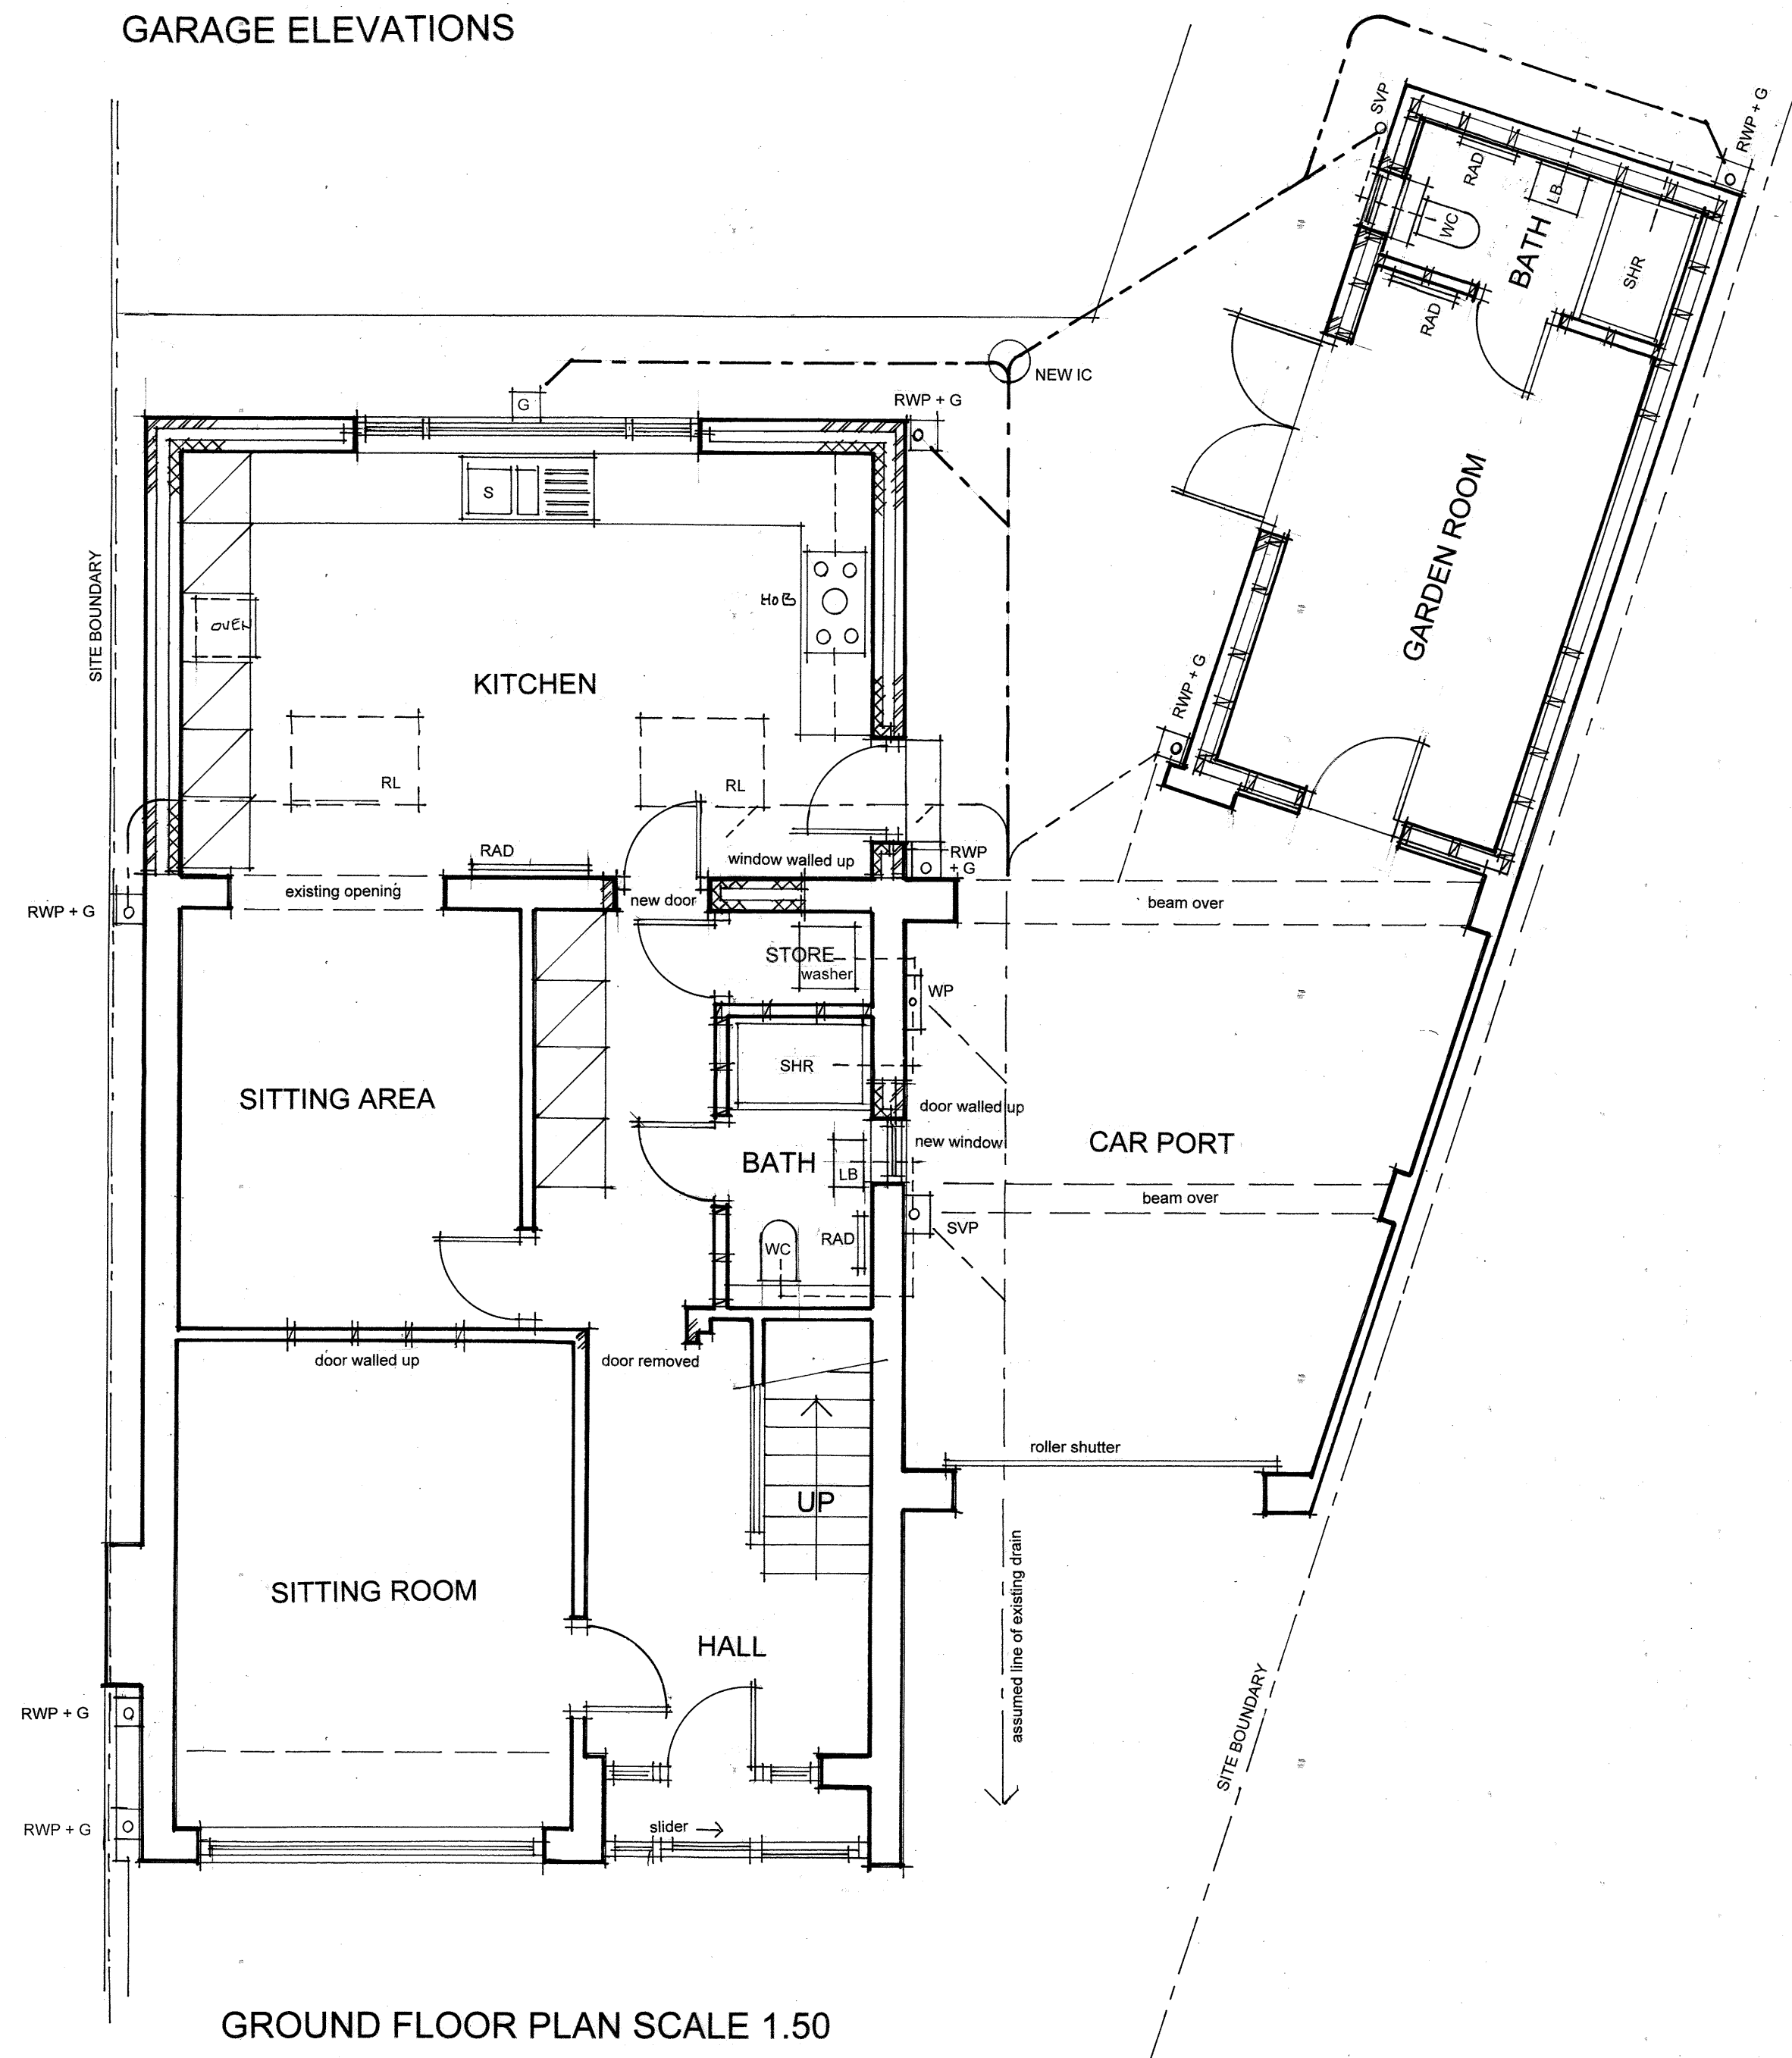

GROUND FLOOR PLAN SCALE 1:50

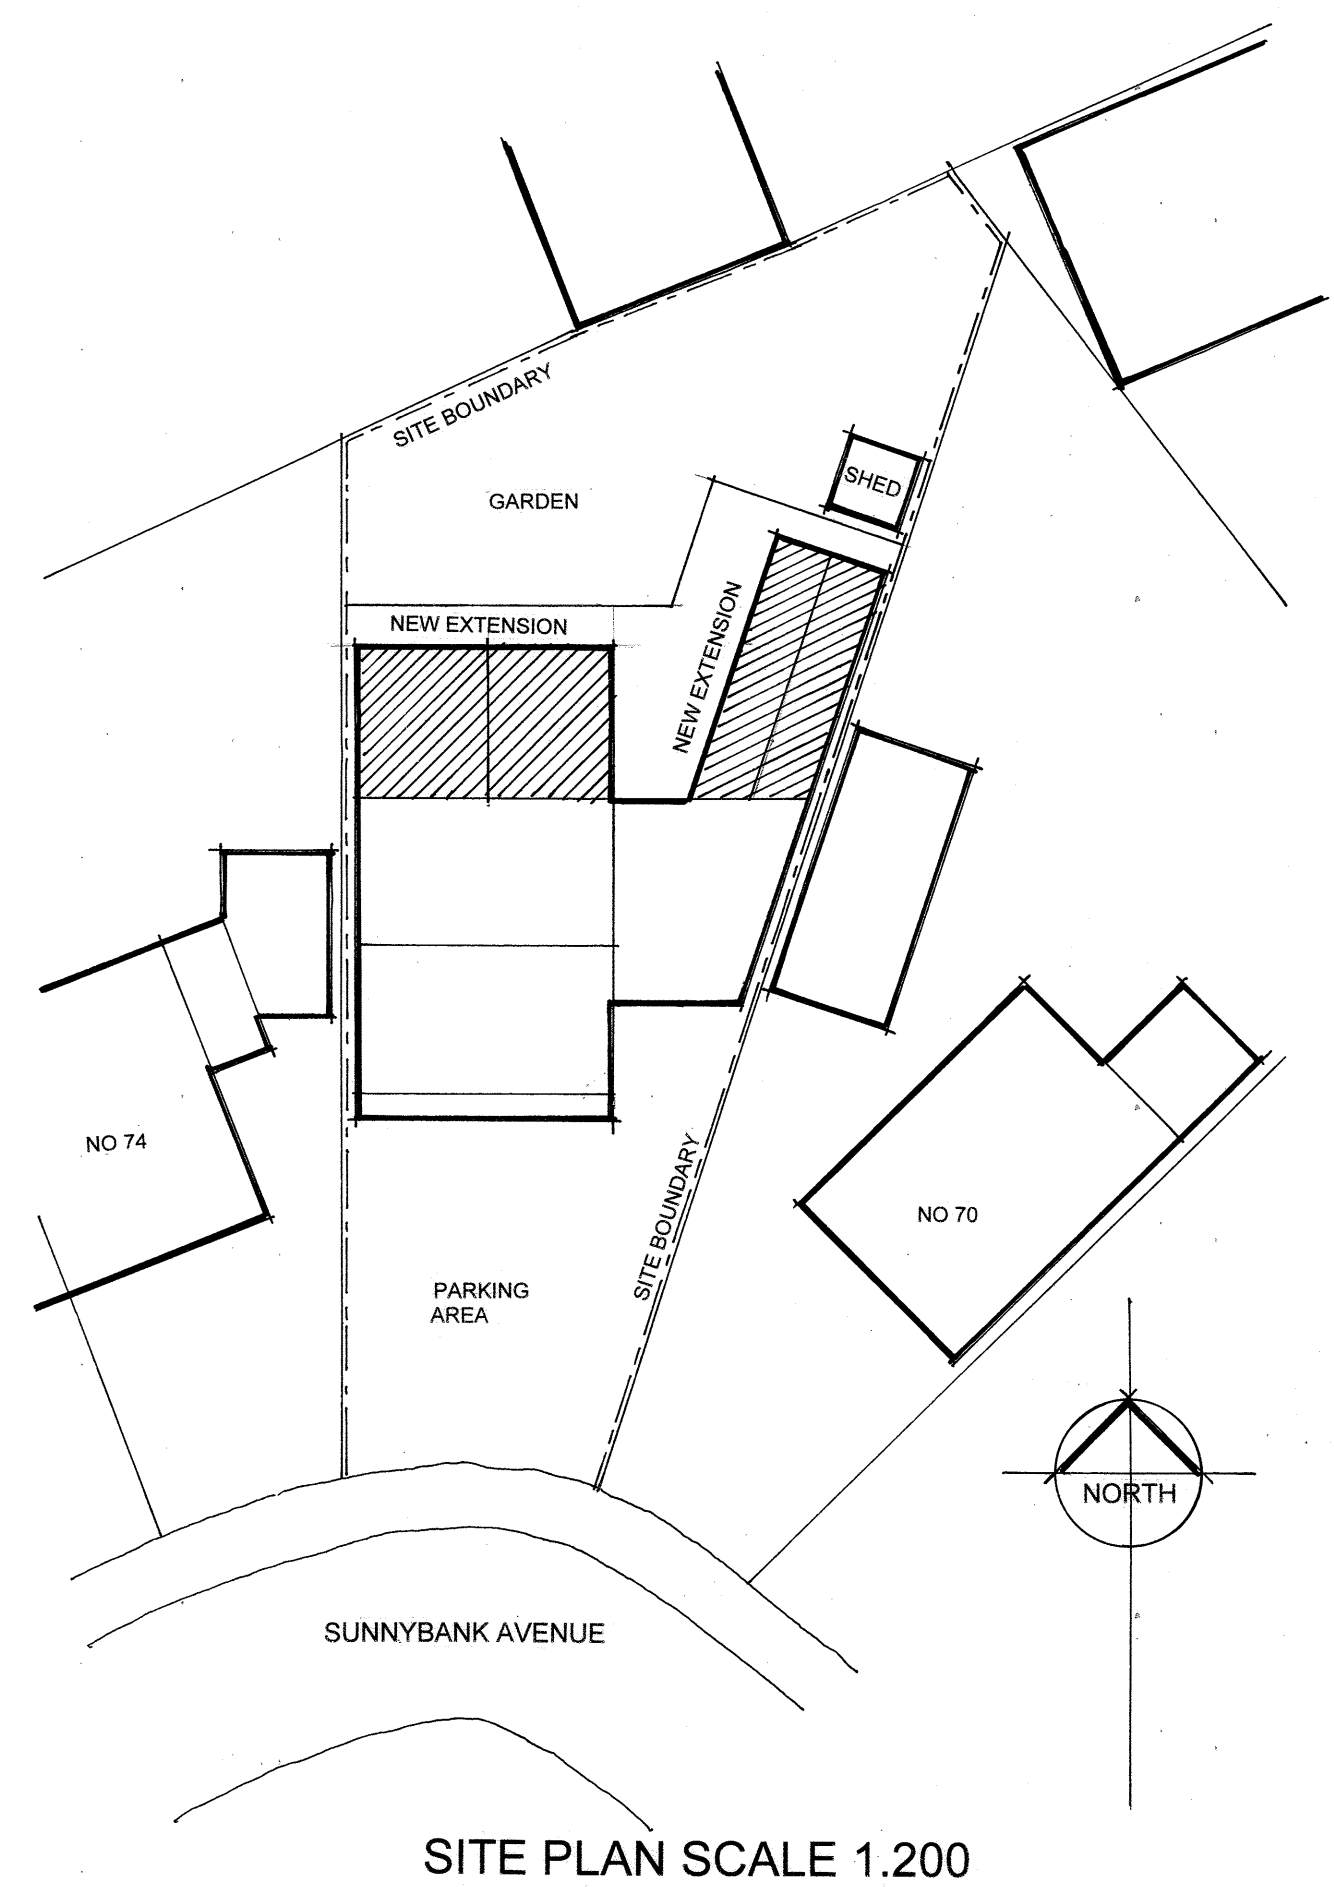

SITE PLAN SCALE 1:200

PLANS AS PROPOSED

PROPOSED SINGLE STOREY REAR EXTENSION AND
GARAGE CONVERSION AT 72 SUNNYBANK AVENUE,
MIRFIELD FOR MS A BAHIA
Drawing No 02
January 2023